




Checked by
 Approved by
 Date

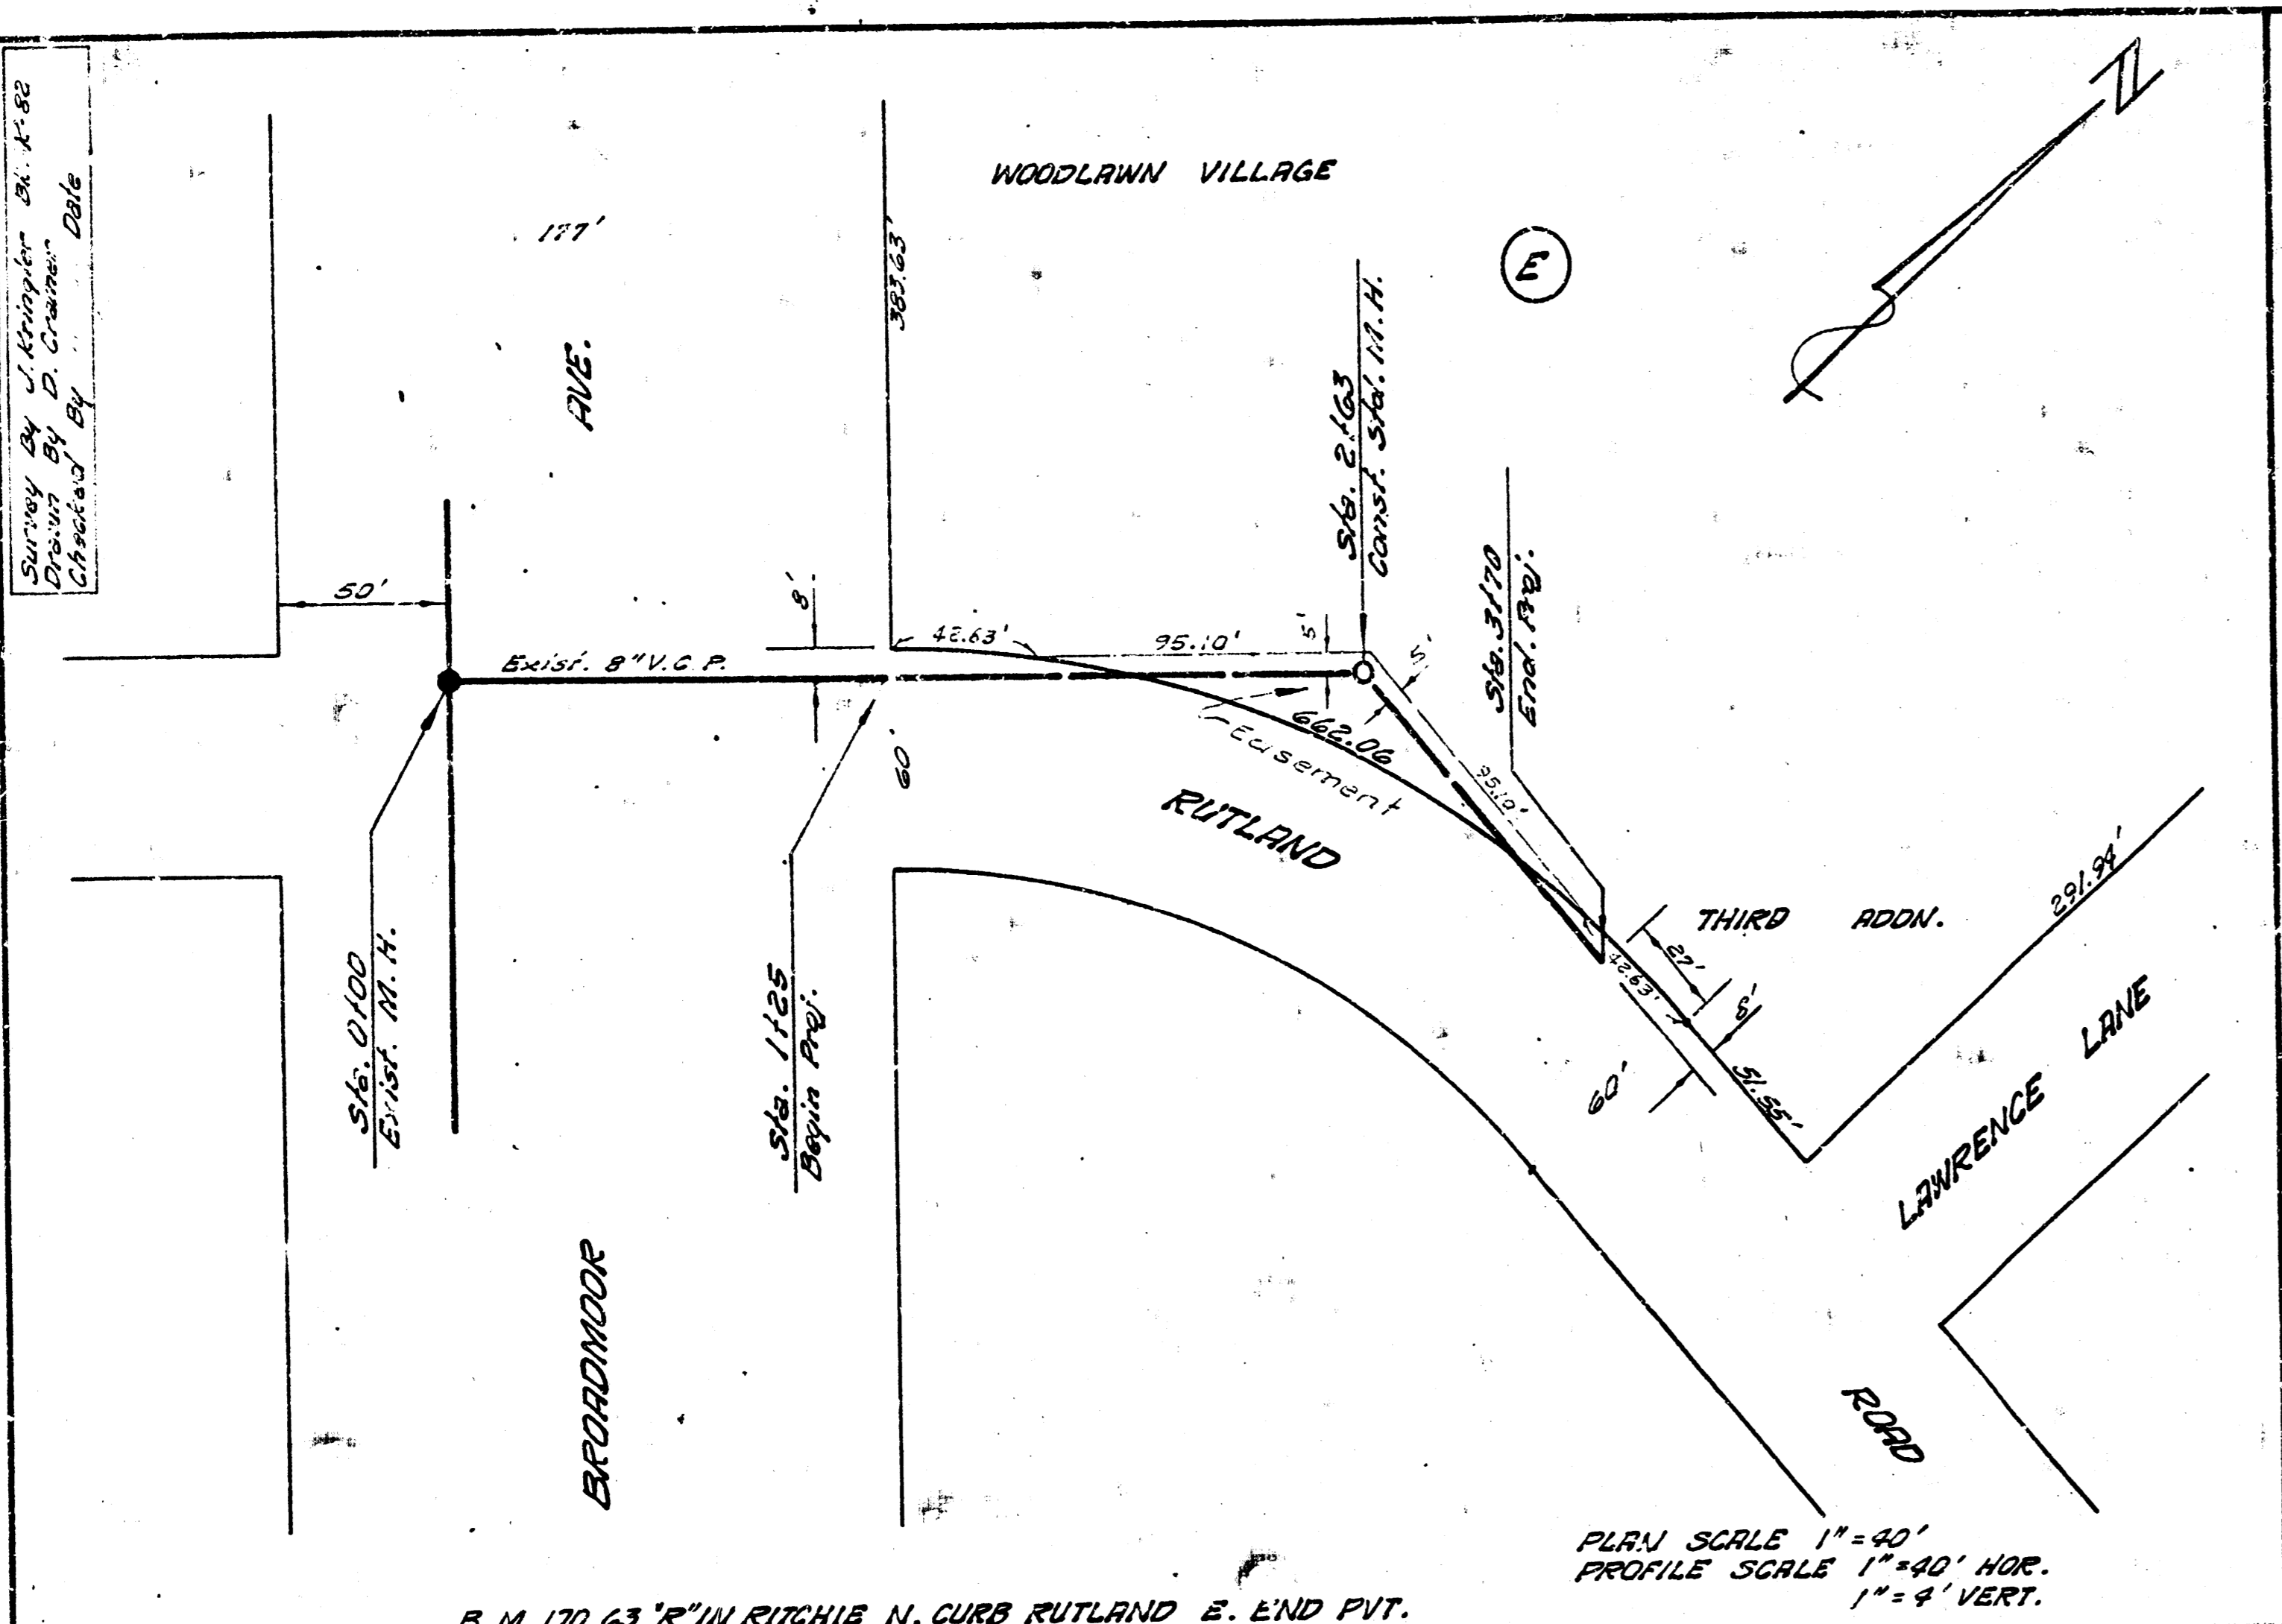


B.M. 170.63 R. IN RITCHIE N. CURB RUTLAND E. END PVT.
 PLAN SCALE 1" = 40'
 PROFILE SCALE 1" = 40' HOR.
 1" = 4' VERT.

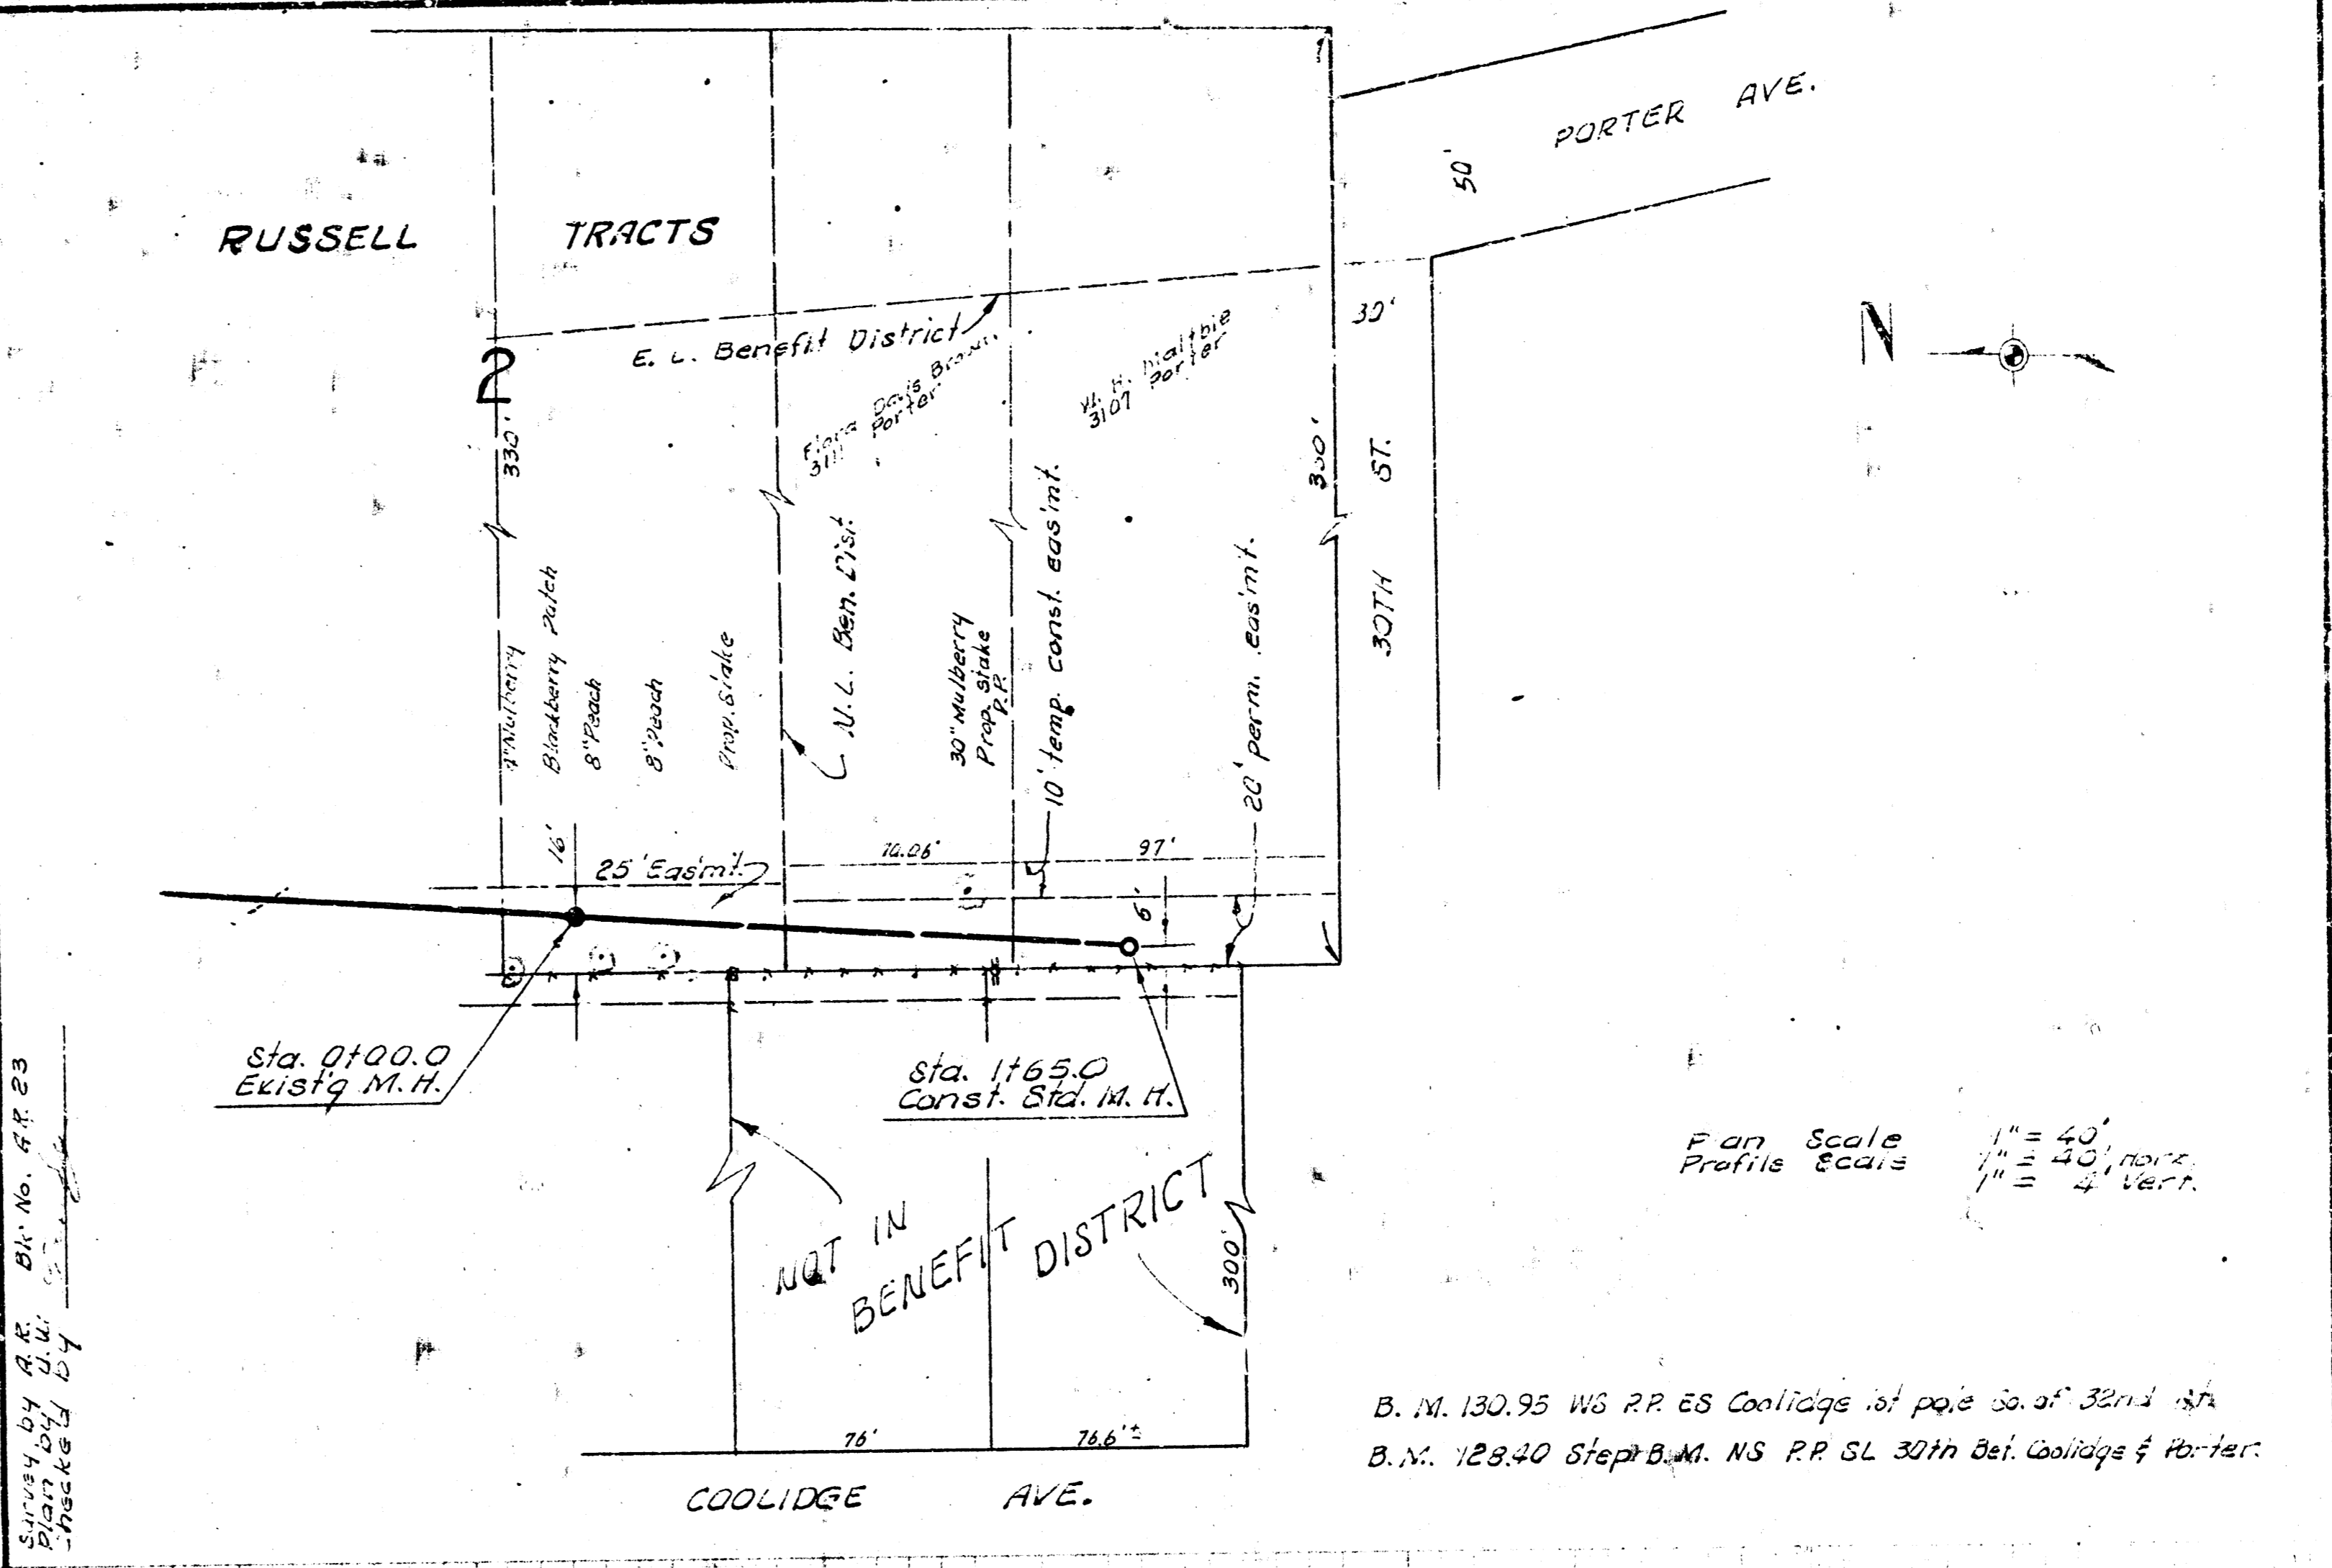

B.M. 130.95 WG RR 65 Coolidge rd. p. 3 of 32nd St.
 B.M. 123.40 Steph B.M. NS RR SL 30th St. Coolidge & Porter.

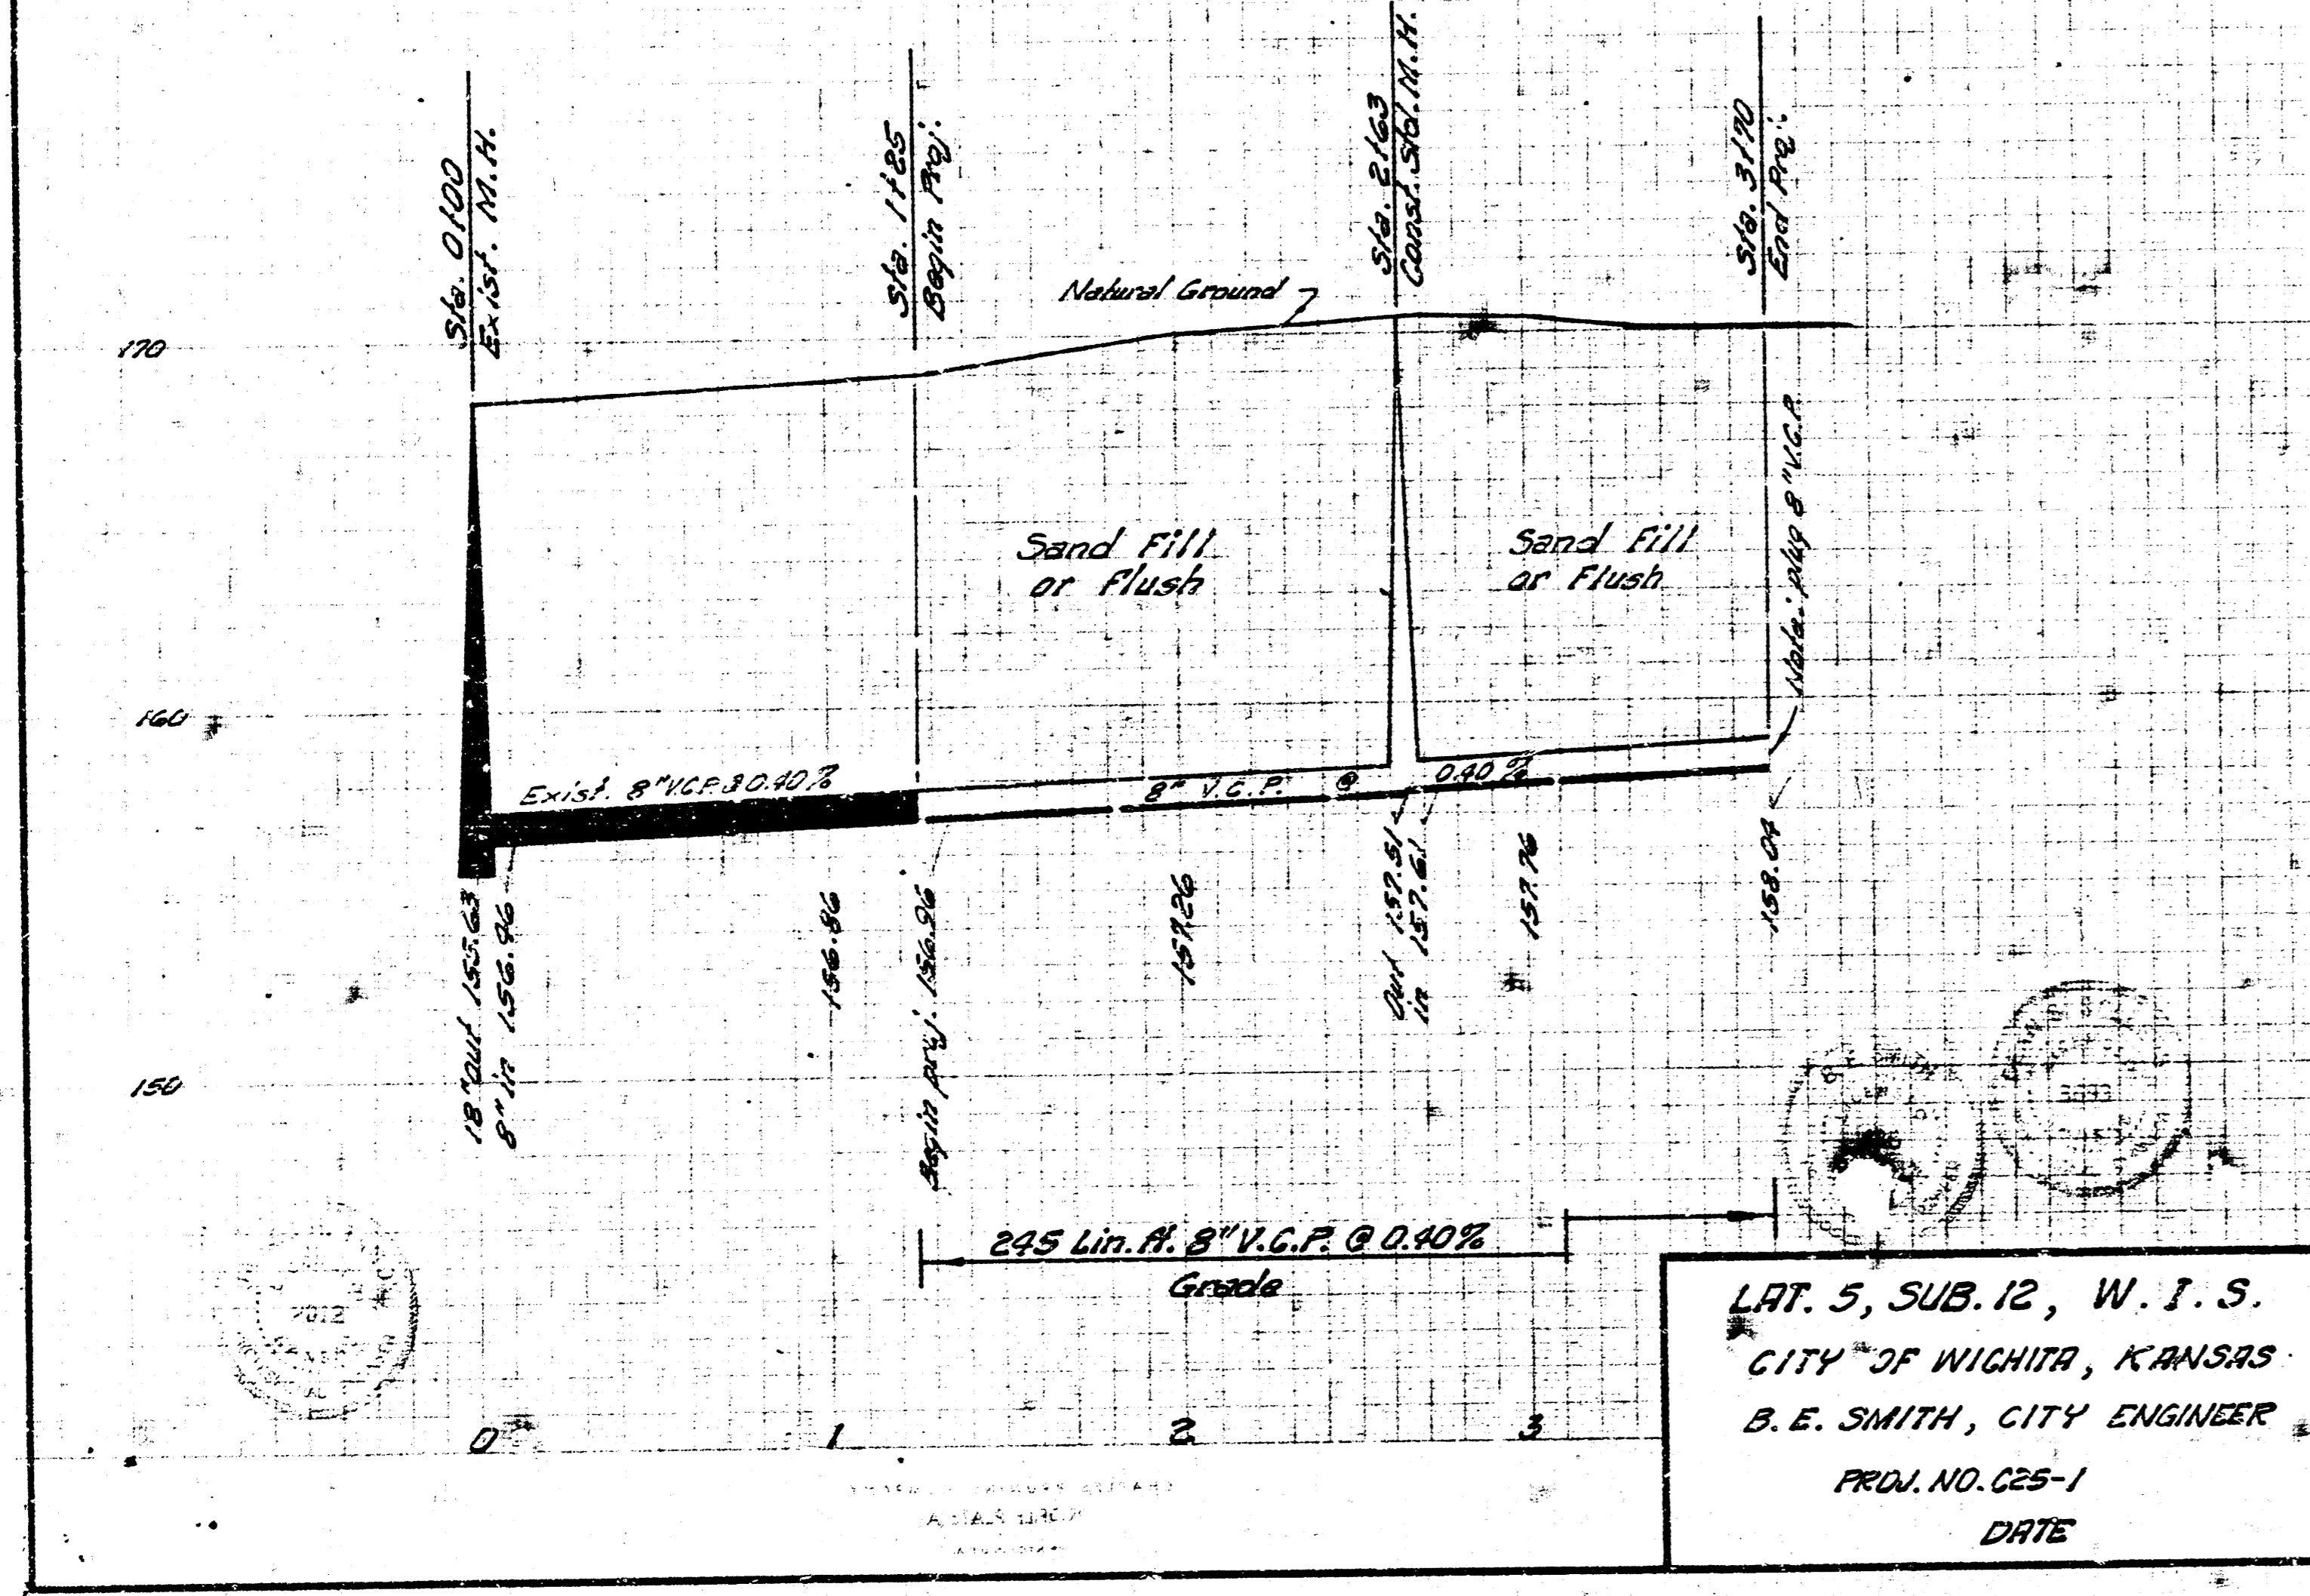

LAT. 5, SUB. 12, W. I. S.
 CITY OF WICHITA, KANSAS
 B. E. SMITH, CITY ENGINEER
 PROJ. NO. C25-1
 DATE

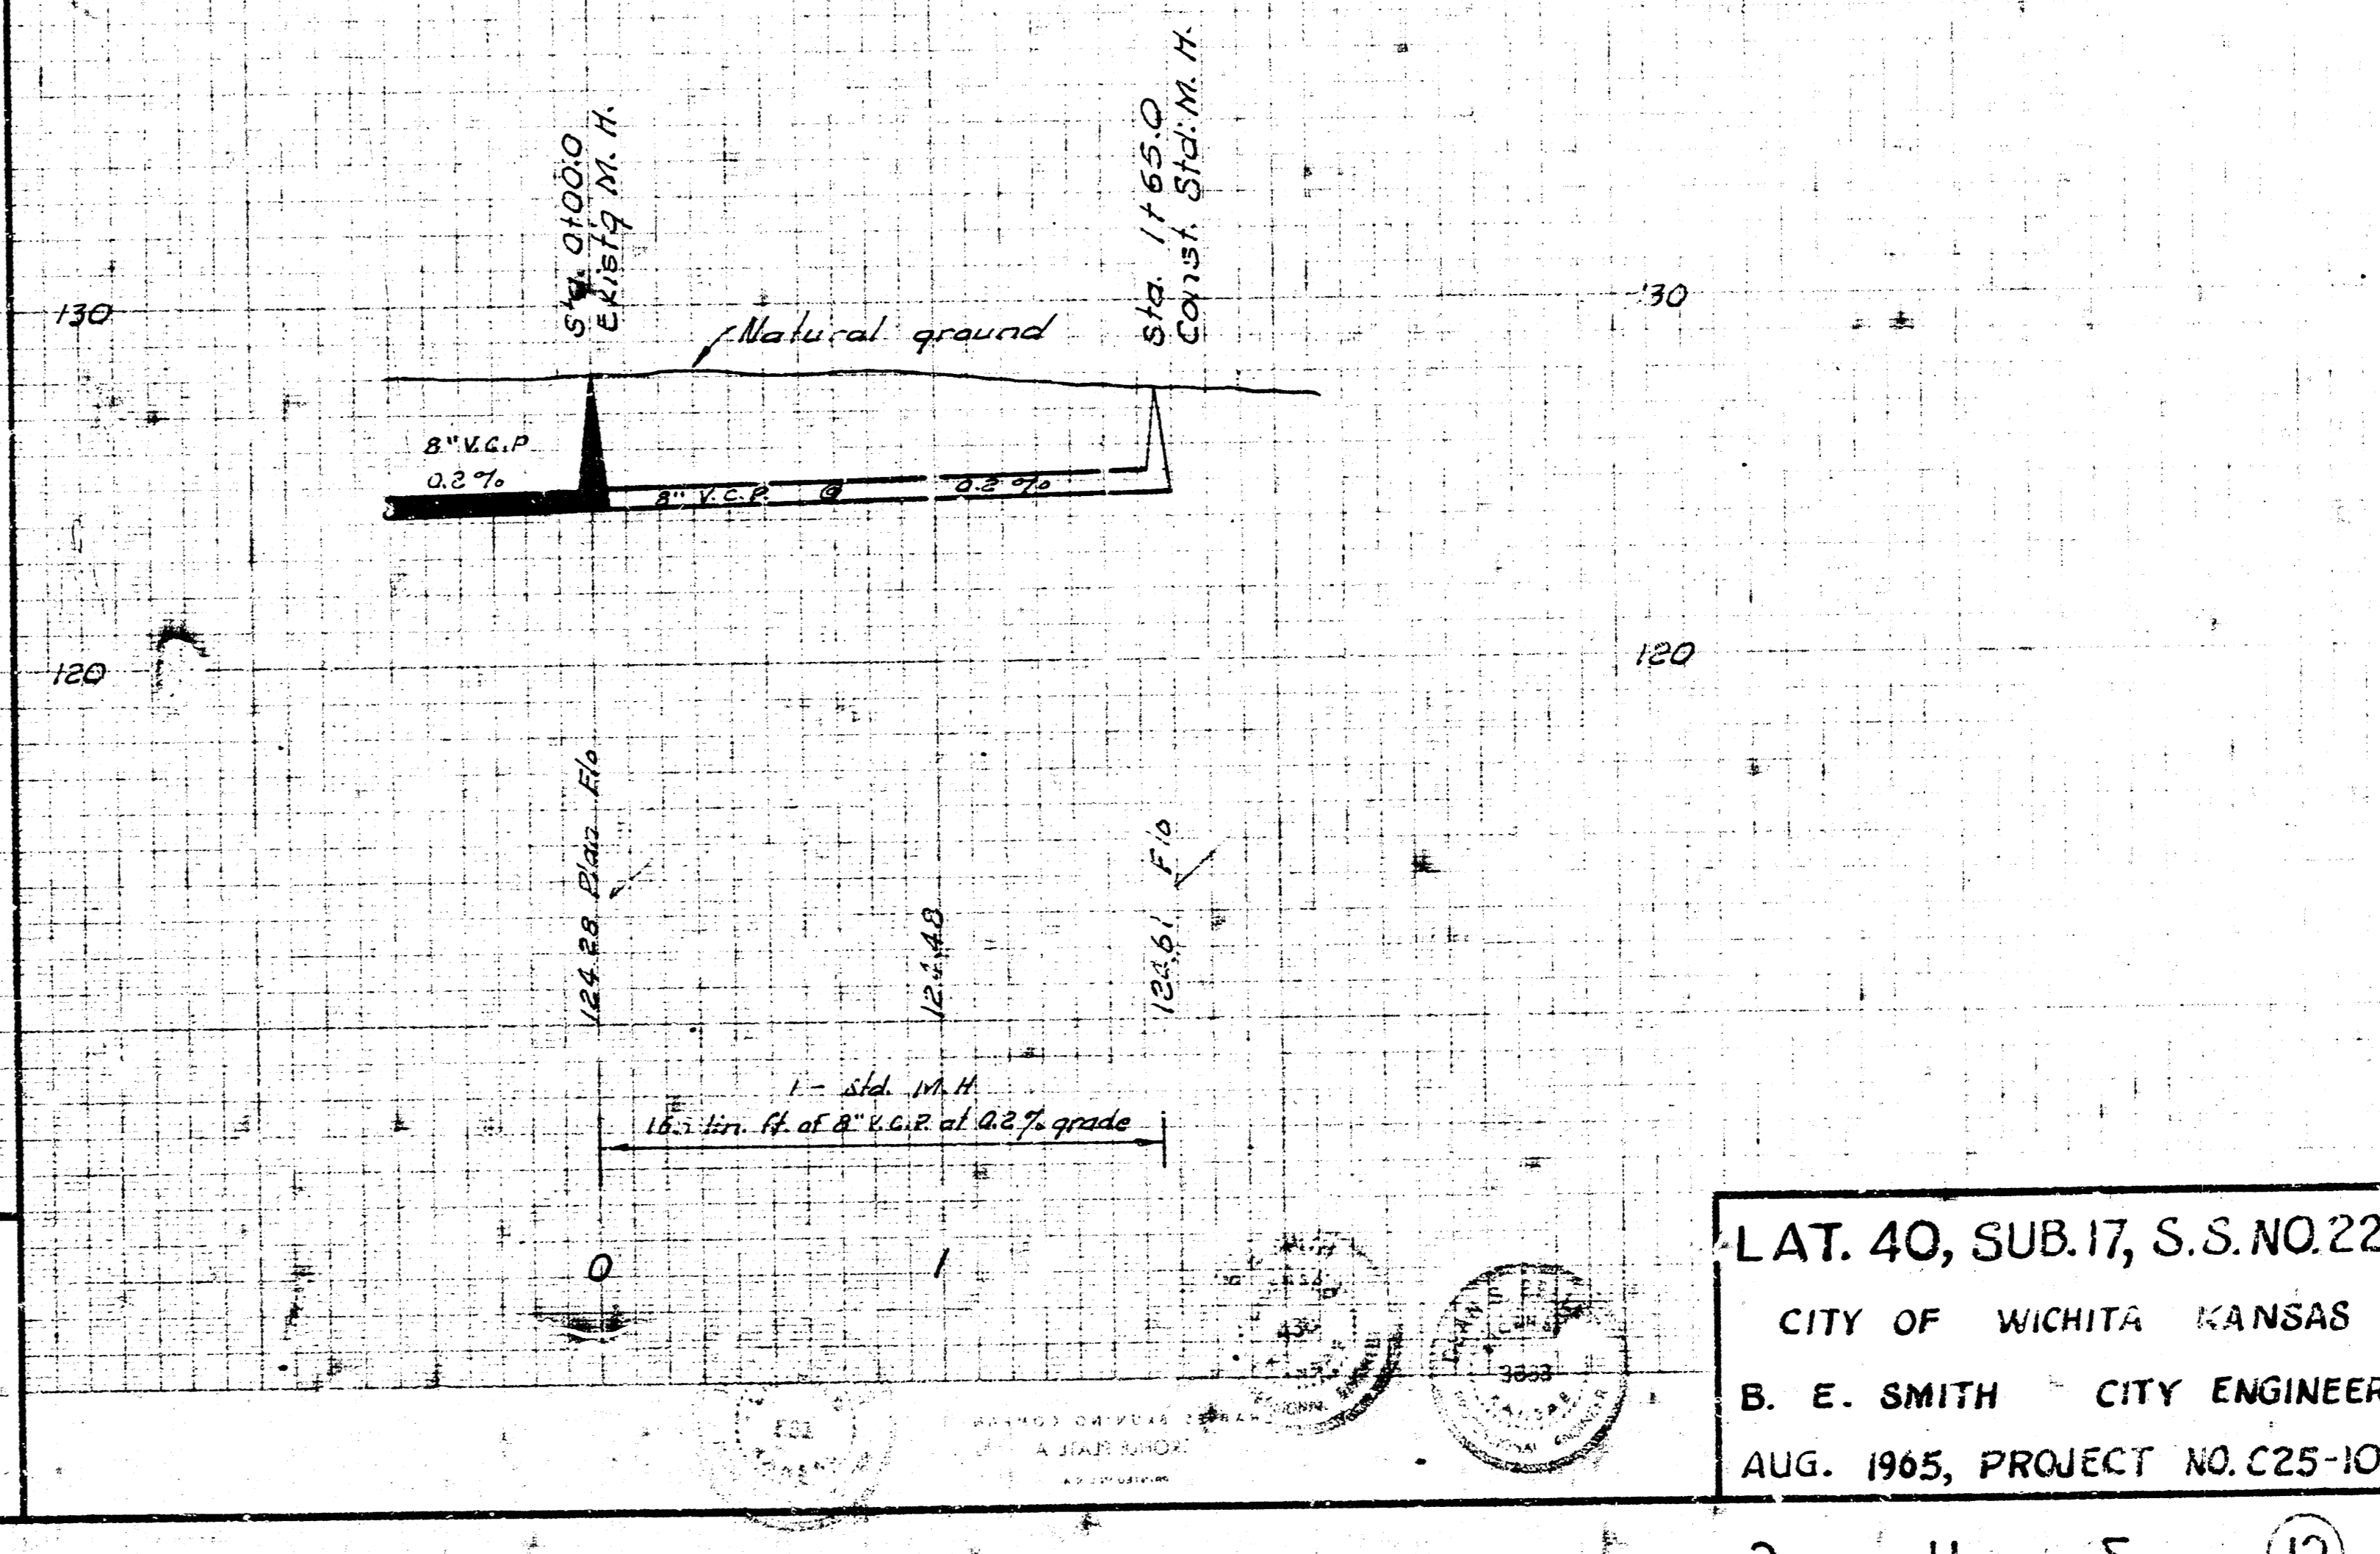

LAT. 40, SUB. 17, S.S. NO. 22
 CITY OF WICHITA, KANSAS
 B. E. SMITH, CITY ENGINEER
 AUG. 1965, PROJECT NO. C25-10