
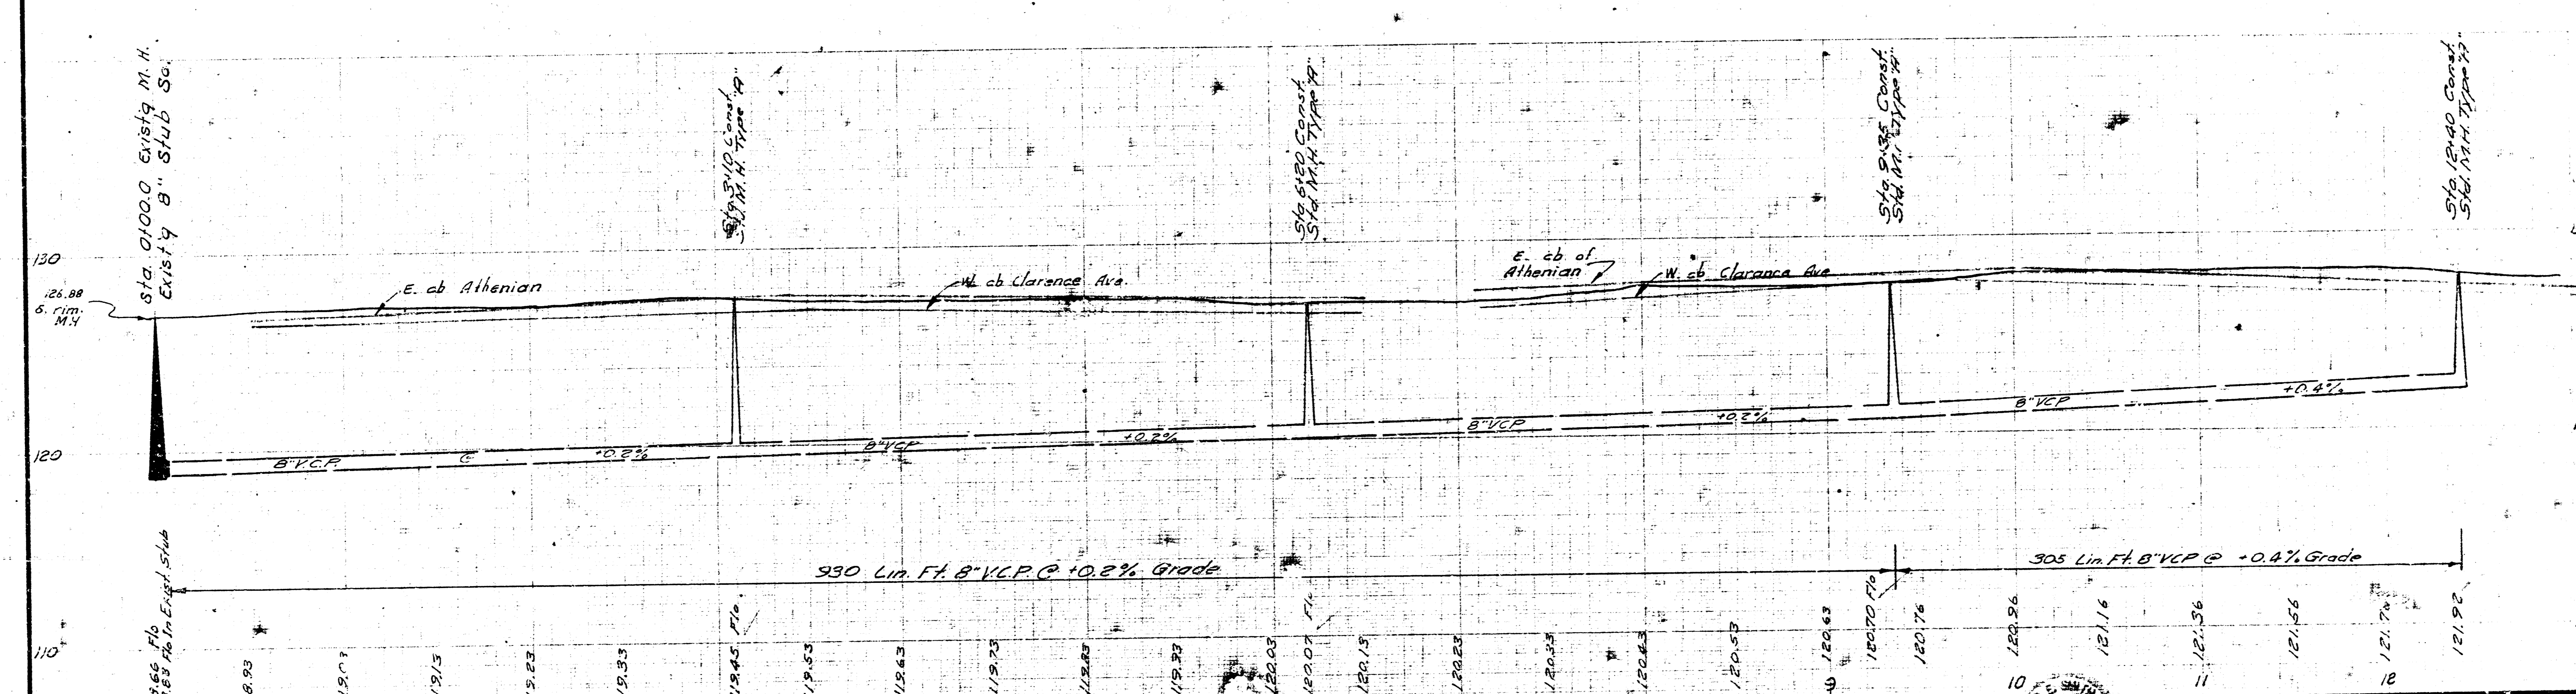


B. M. 126.93 R. R. Spike, S. S. P. P. N. S. 27th St 194' W. of Charles.

Plan Scale 1" = 40'
Profile Scale 1" = 10'

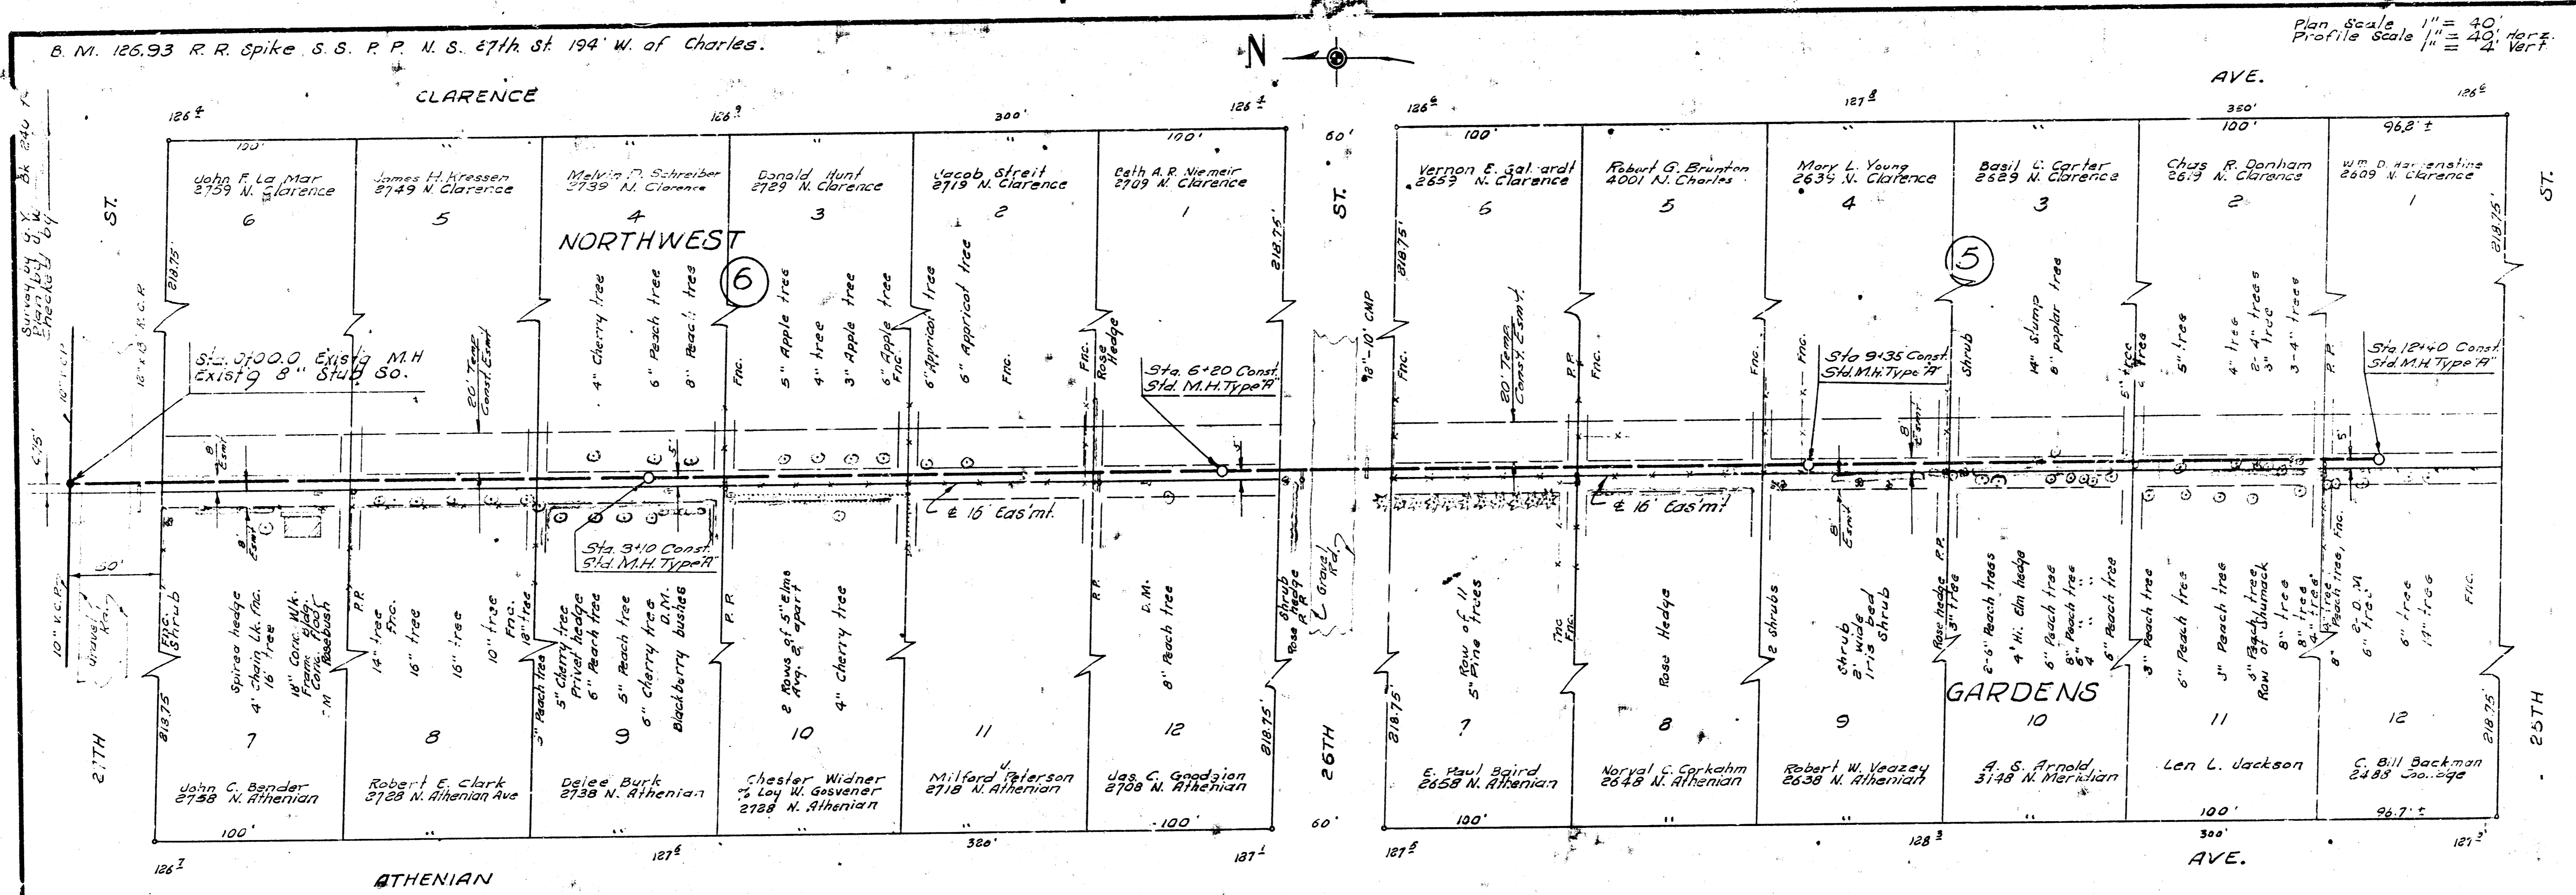

L AT. 46, SUBMAIN 17, S. S. NO. 22
 CITY OF WICHITA, KANSAS
 B. E. SMITH CITY ENGINEER
 NOV. 1968 PROJECT NO. C26-15