


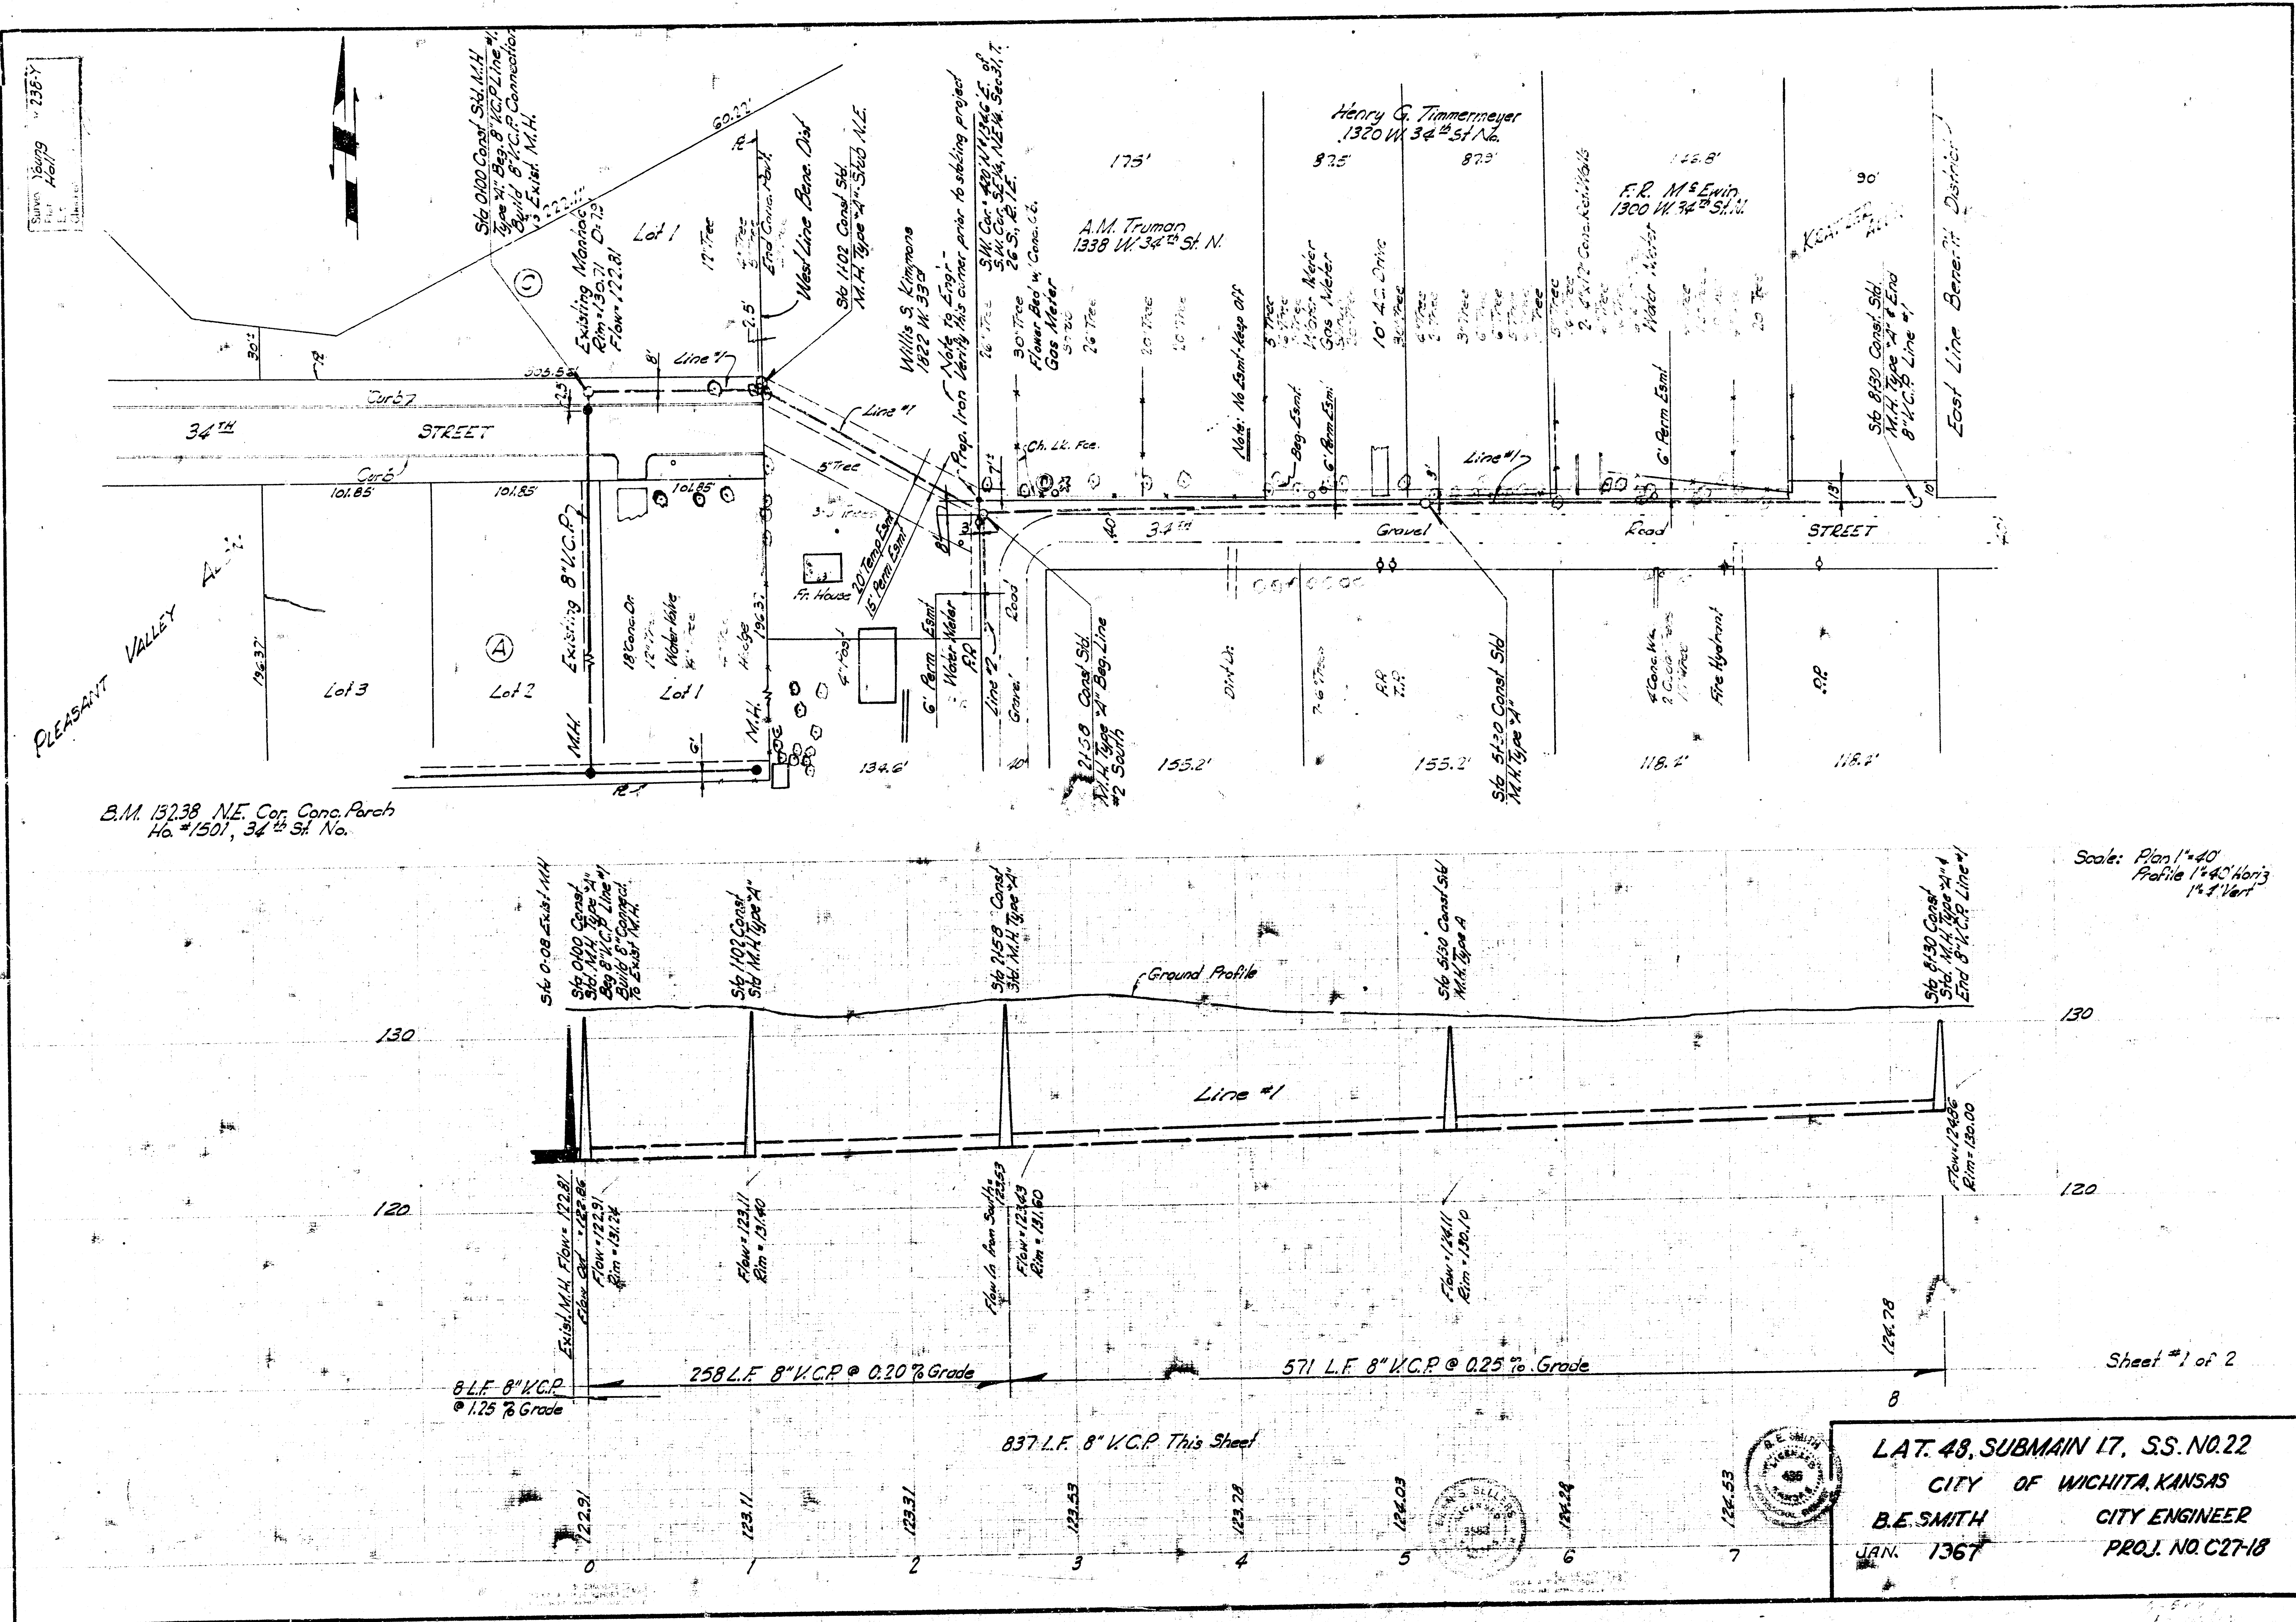

Scale: Plan 1"=40'
Profile 1"=40' Horiz
1"=4' Vert


Sheet #1 of 2

LAT. 48, SUBMAIN 17, S.S. NO. 22
CITY OF WICHITA, KANSAS
B.E. SMITH
CITY ENGINEER
JAN. 1967
PROJ. NO. C27-18

Survey 18079
Holt
2381

Note: Field Engineer shall verify the location of the property iron 231' North & 174.6' East of the S.W. Cor. S.E. 1/4, N.E. 1/4, Sept 31, T.26 S., R.1 E., prior to starting the project for construction.
Also, locate on the South property line owned by James Crill a point 155.2' E. of the iron to be checked & relocated if necessary.

B.M. 132.36 NE Cor. Park
Ho. # 1501 34th St. No.

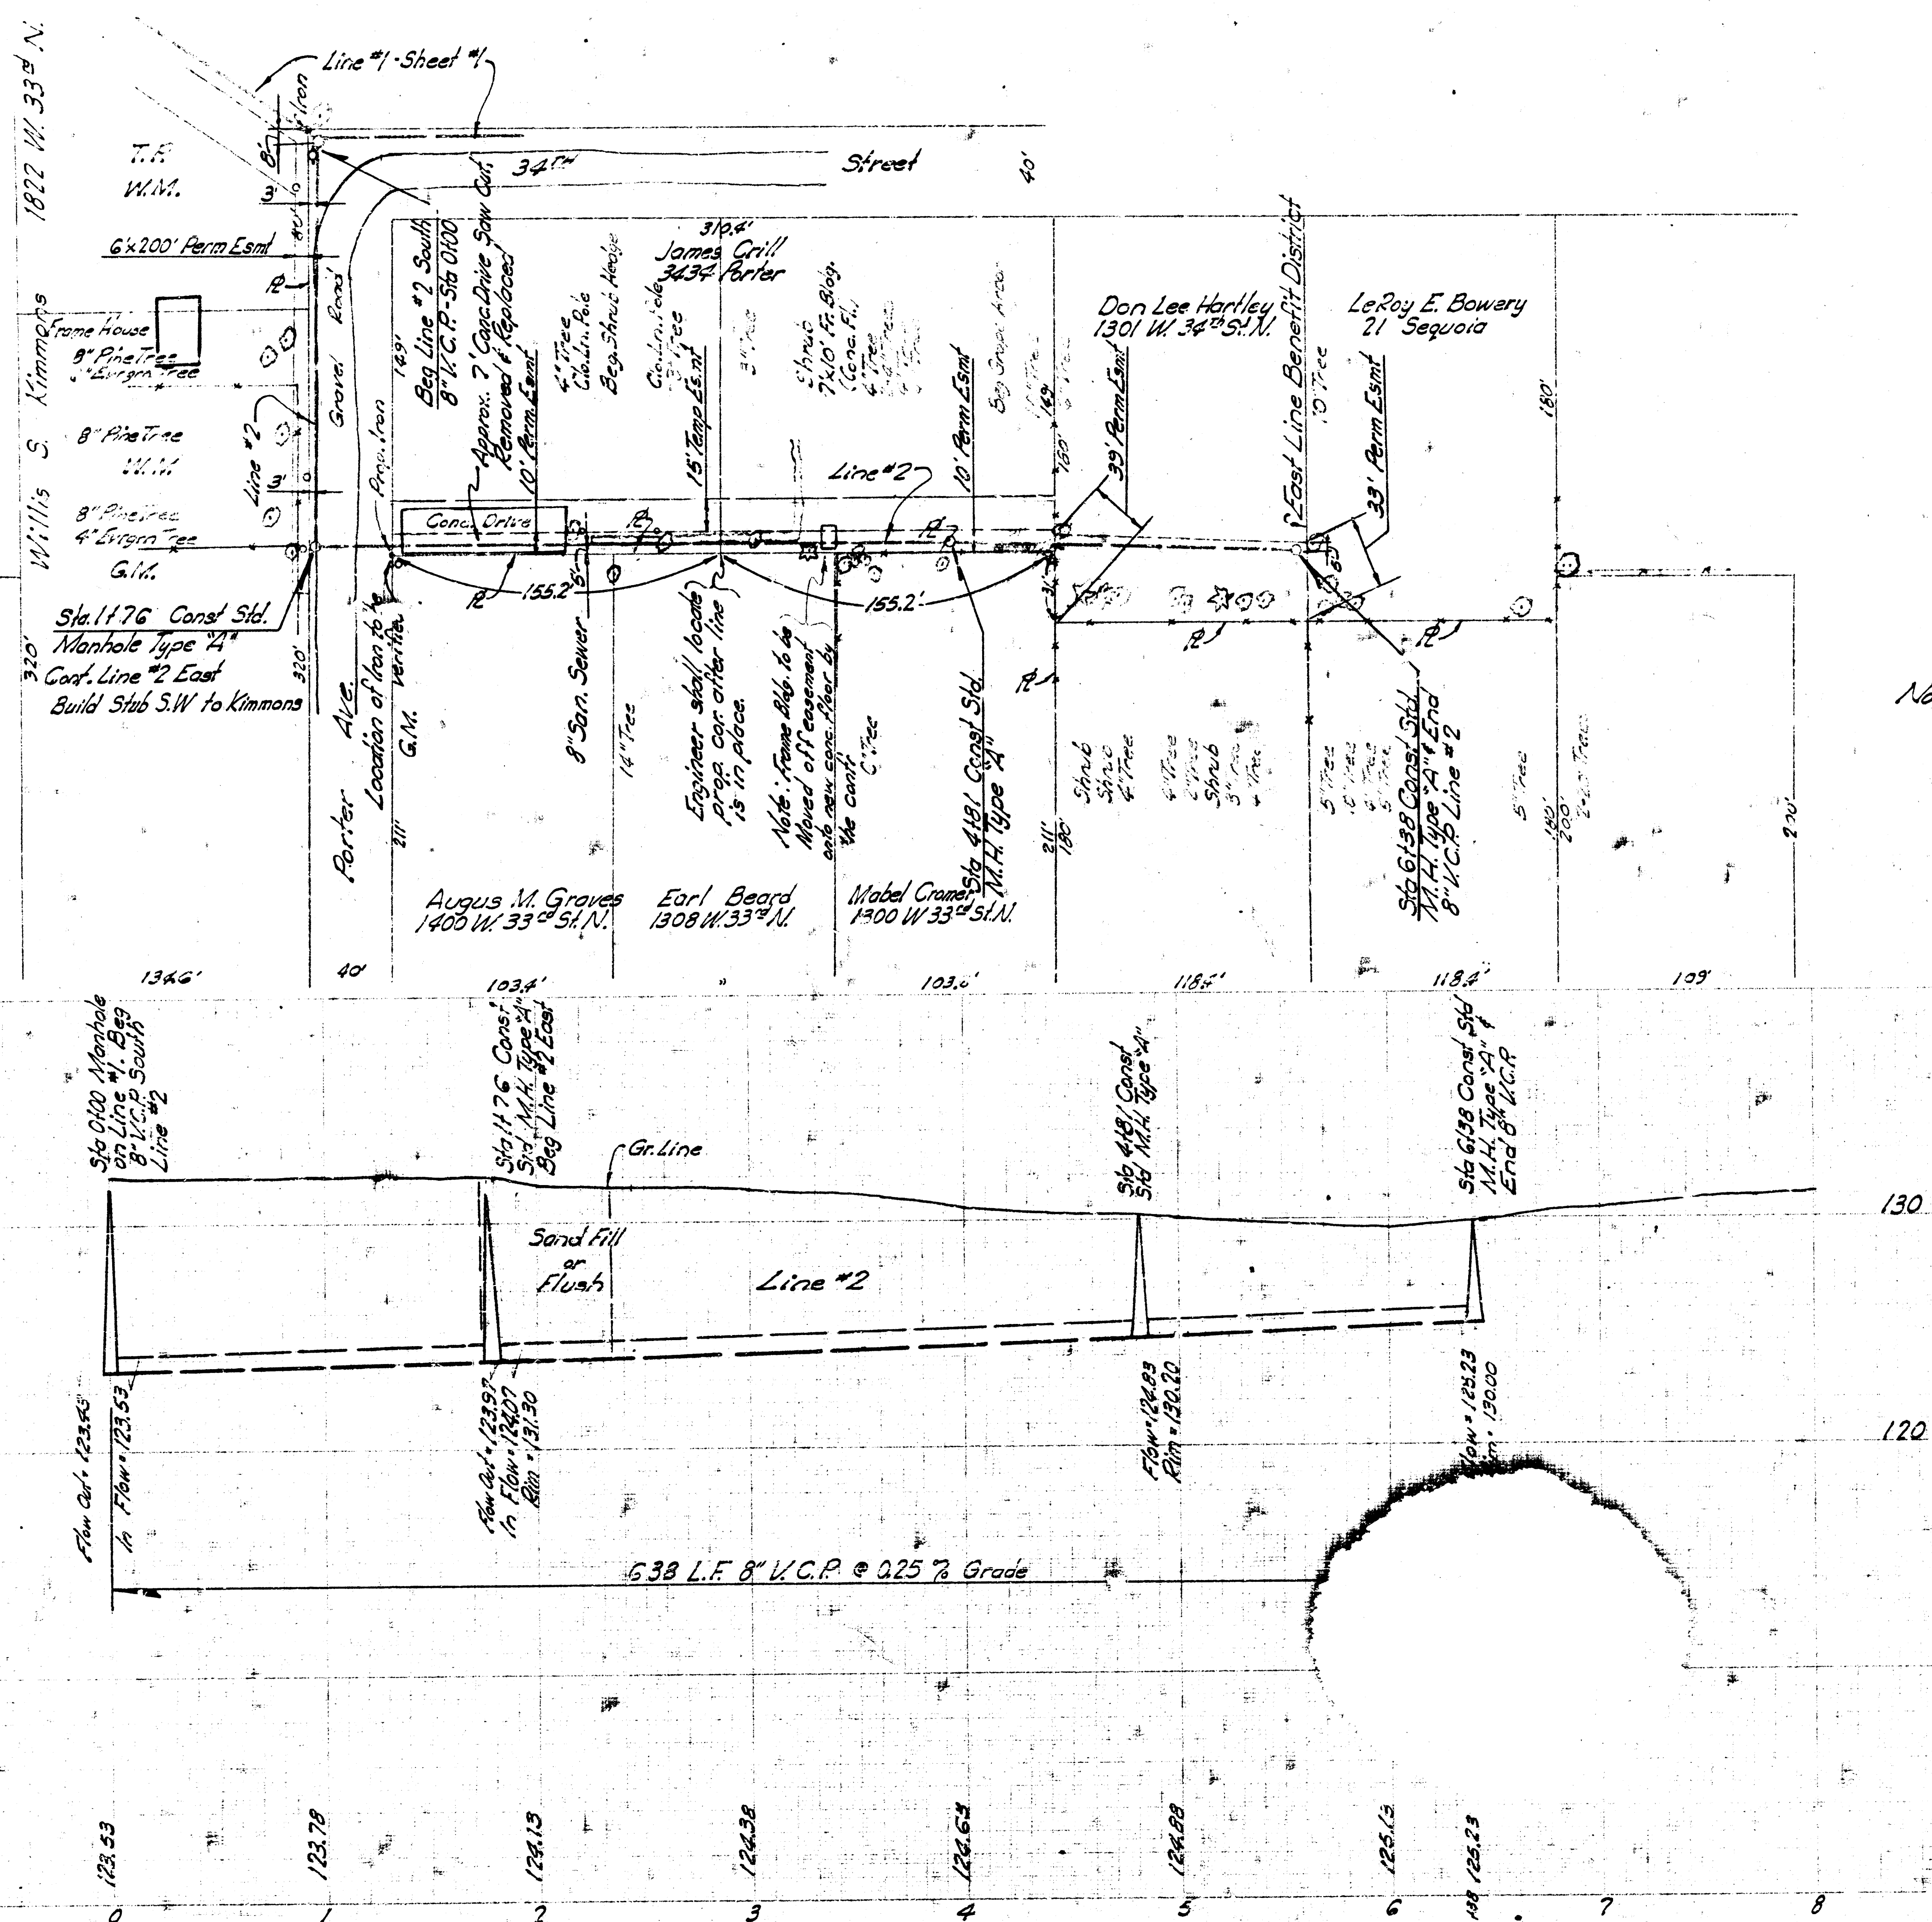

Note: Contractor shall check with prop. owners as to location of septic tank & laterals prior to construction. Contr. shall be responsible for damages to exist. sewer facilities.

Scale: Plan 1"=40'
Profile 1"=40' Horiz.
1"=4' Vert.

Sheet # 2 of 2

LAT. 48, SUB. 17, S.S. NO. 22