


B.M. 131.85 3rd N.E. Cor. 53rd & Amidon.
 B.M. 122.69 R.R. Spk N.E. Side R.P. S.W. Cor. Porter & 53rd St No.

PLAN SCALE 1" = 40'
 PROFILE SCALE 1" = 40" V
 1" = 4" H

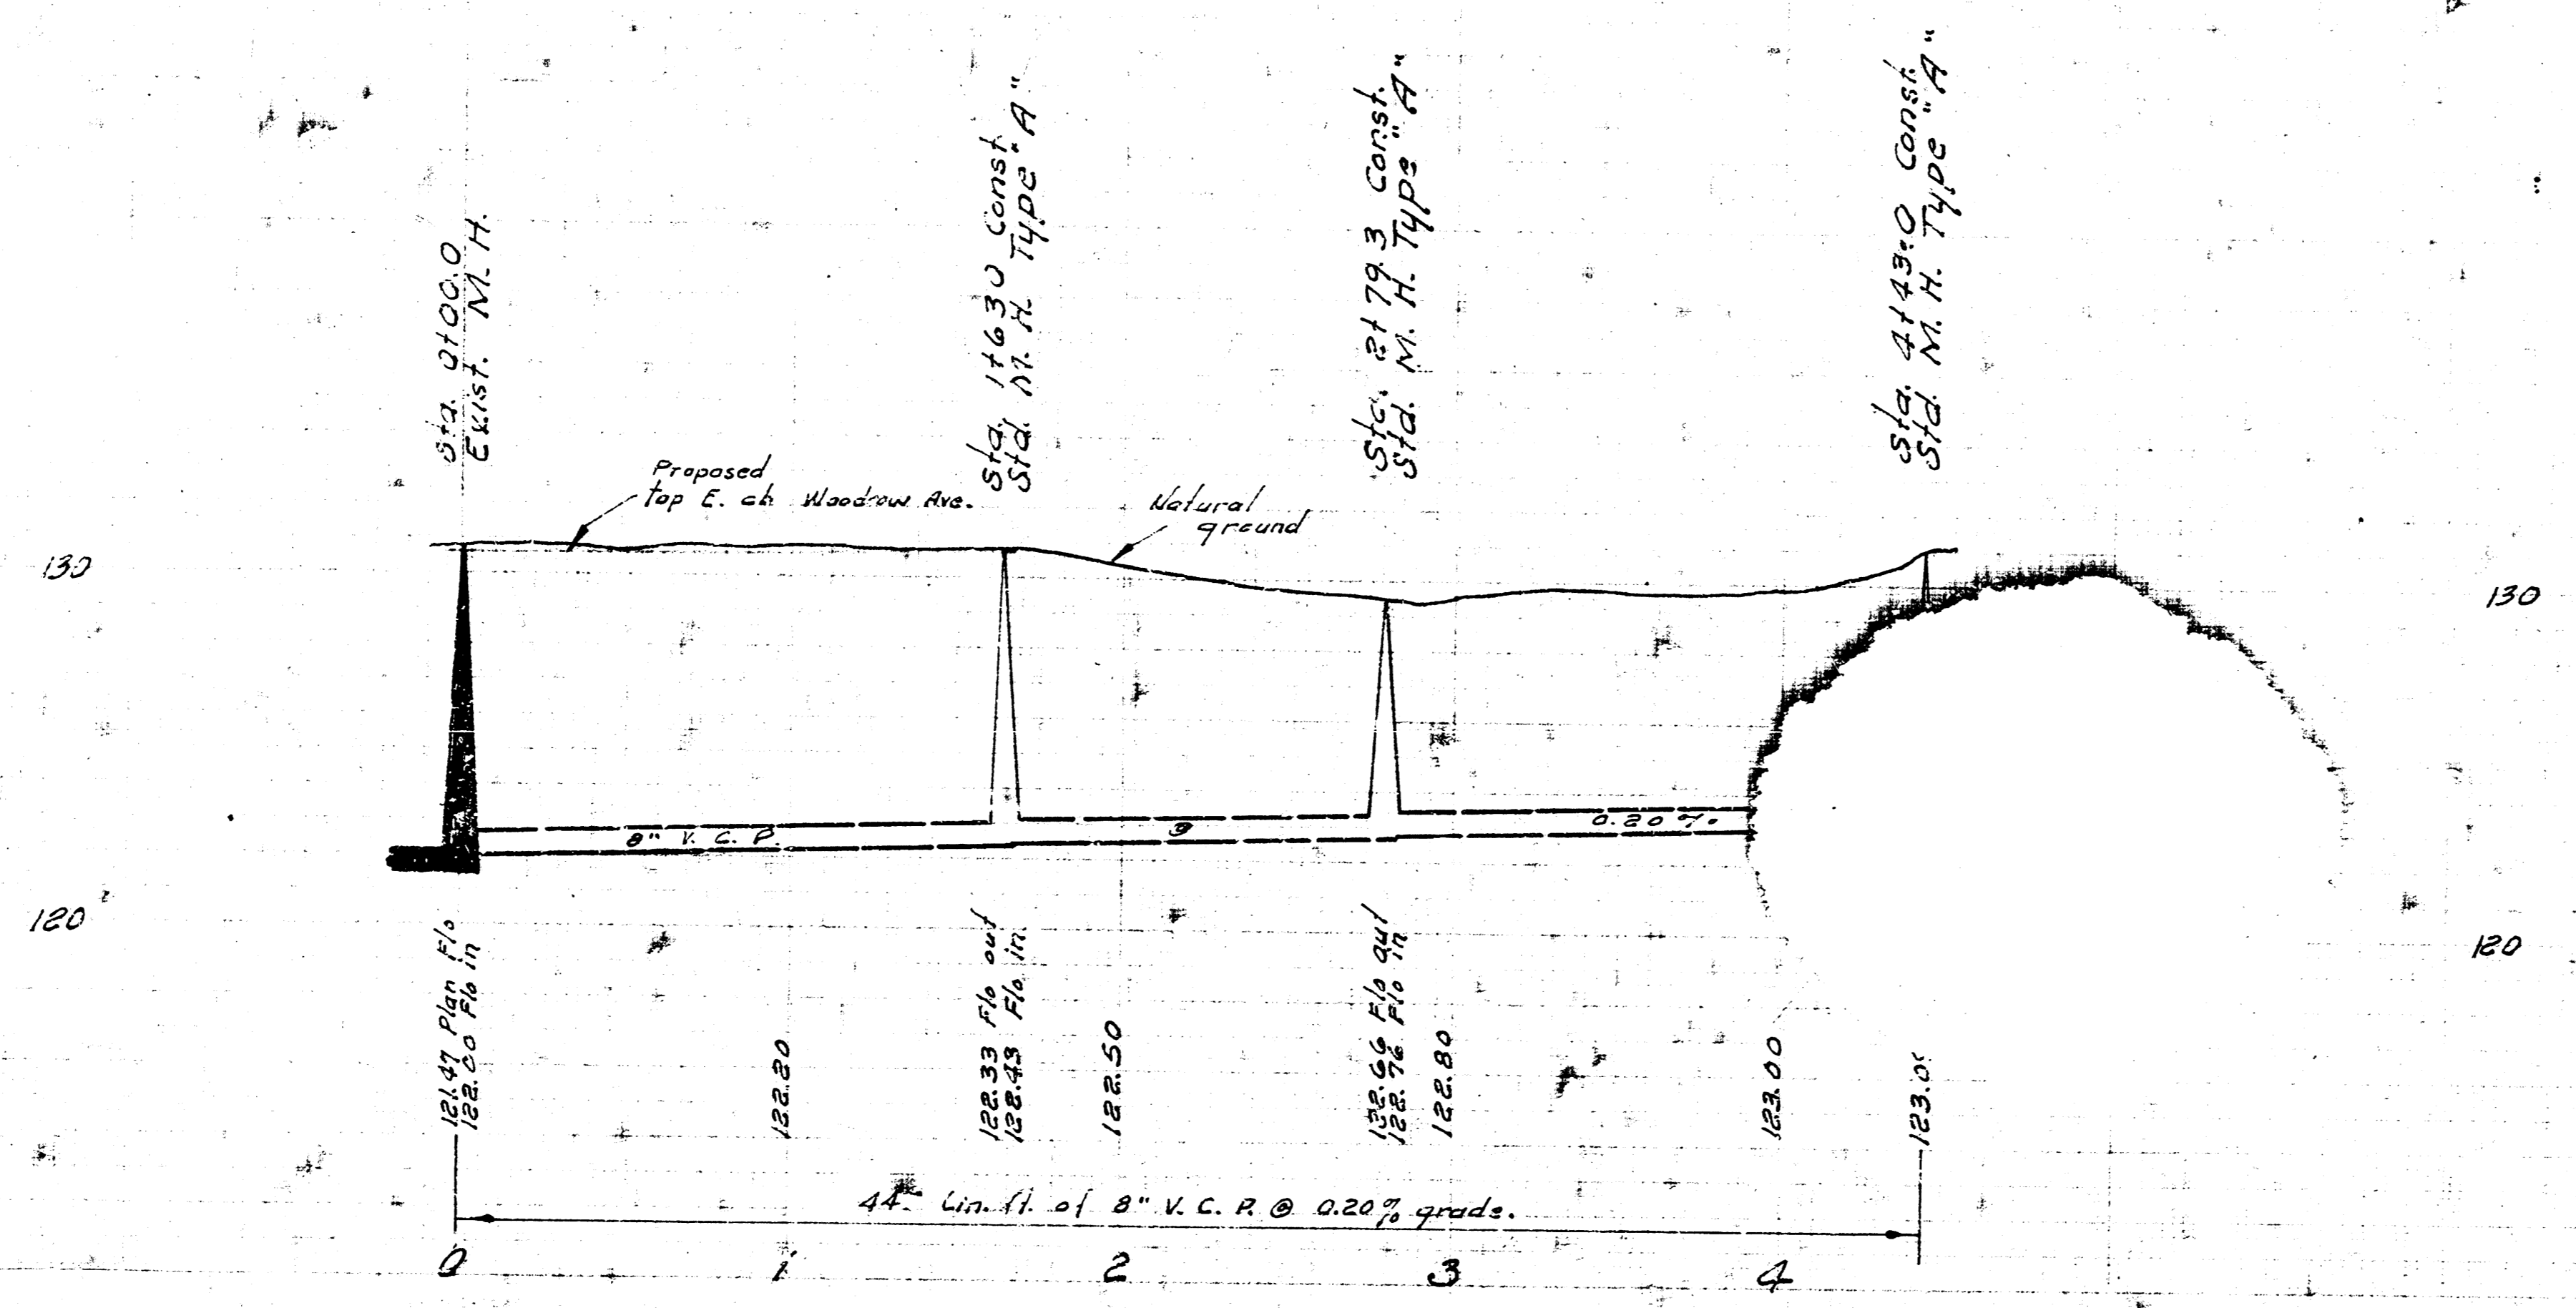

LAT. 53 SUB. 17 S. S. 22
 CITY OF WICHITA, KANSAS
 B. E. SMITH - CITY ENGINEER
 DATE JULY 1969 PROJ. C 28-10C