


Scale: Plan: 1" = 40'  
 Profile: Horiz 1" = 40'  
 Vert 1" = 3'


BM 60\* Spike E. Side Light Pole W. Side Clarence.  
 End PVT Lot 1 BIK 1 M<sup>c</sup>Donnell Add. 130.45

BM Std 42° E & 34' N of C of London = 33°  
 No. 131.36

NOTE: CONTRACTOR SHALL MAKE ARRANGEMENTS WITH PROPERTY OWNERS FOR ANY ADDITIONAL RIGHT OF WAY FOR INGRESS AND EGRESS TO FACILITATE CONSTRUCTION OF THE SEWER.

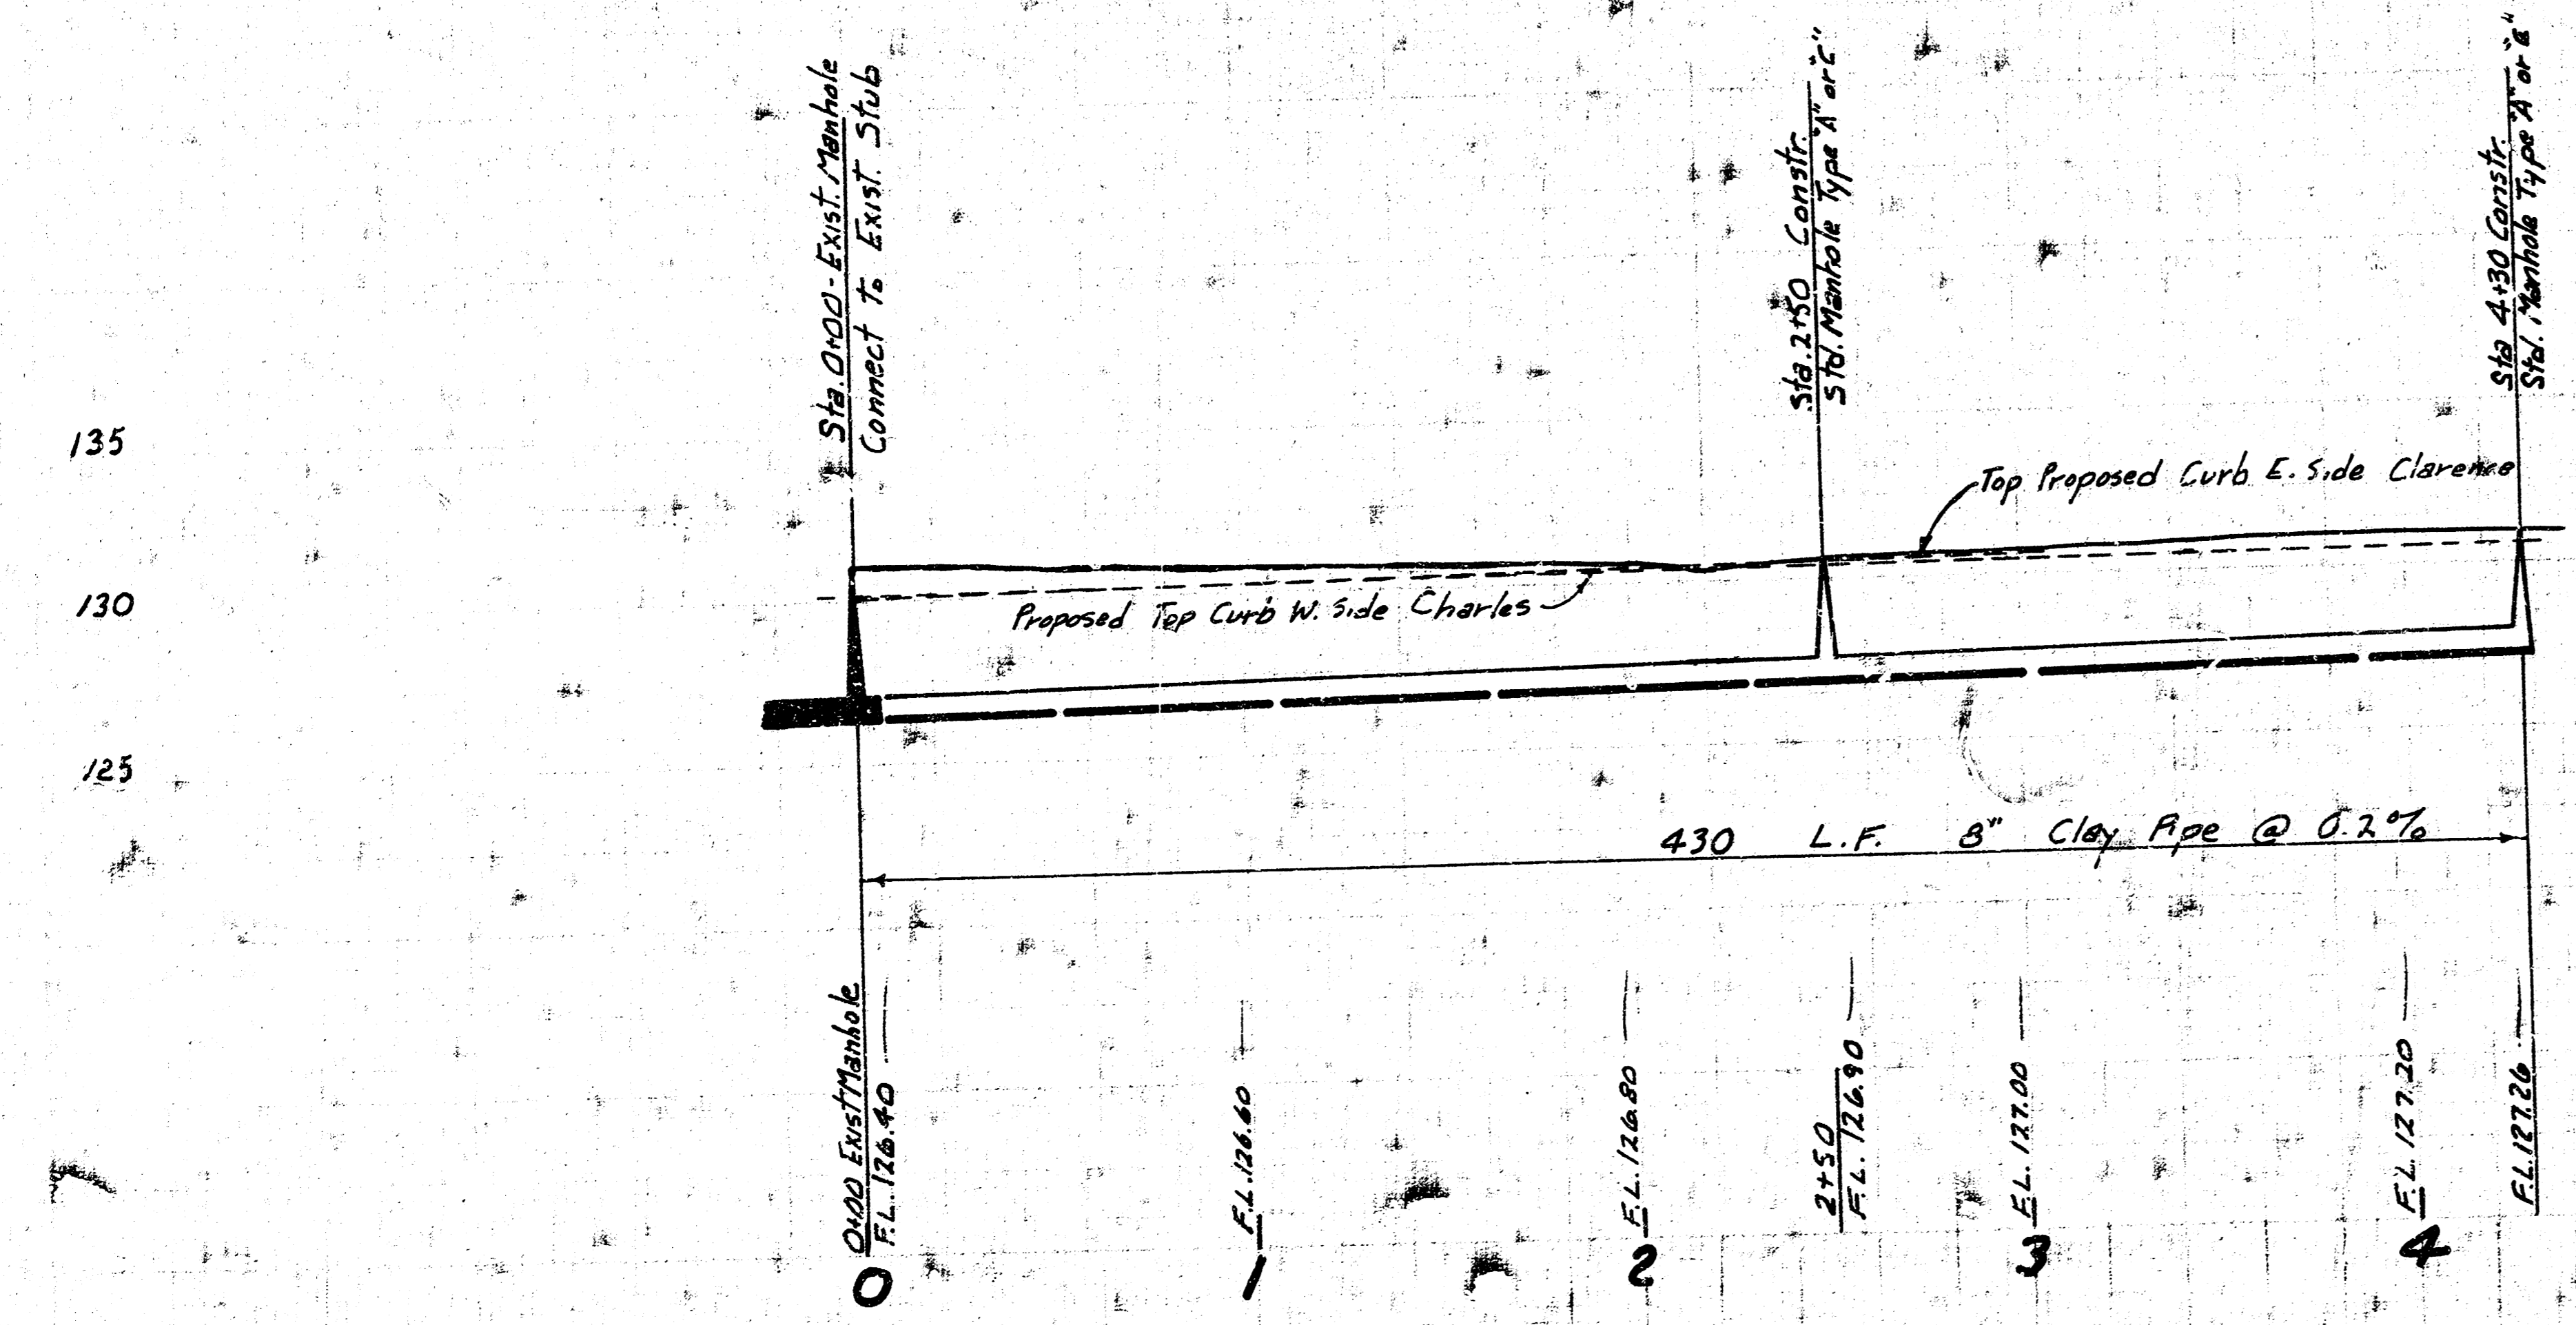

135  
 130  
 125

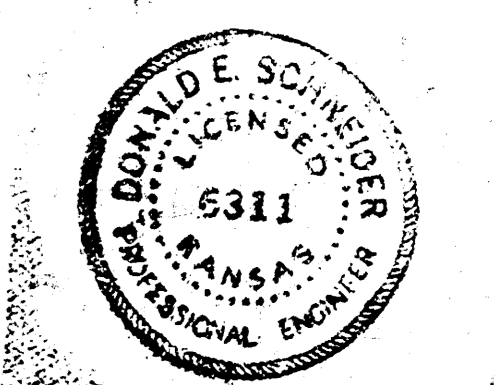

LAT. 57, MAIN 17, S.S. 22  
 CITY OF WICHITA, KANSAS  
 R. W. LINN - CITY ENGINEER  
 DATE: PROJ. NO. DBKL573072

14 5 1 10 1/2