



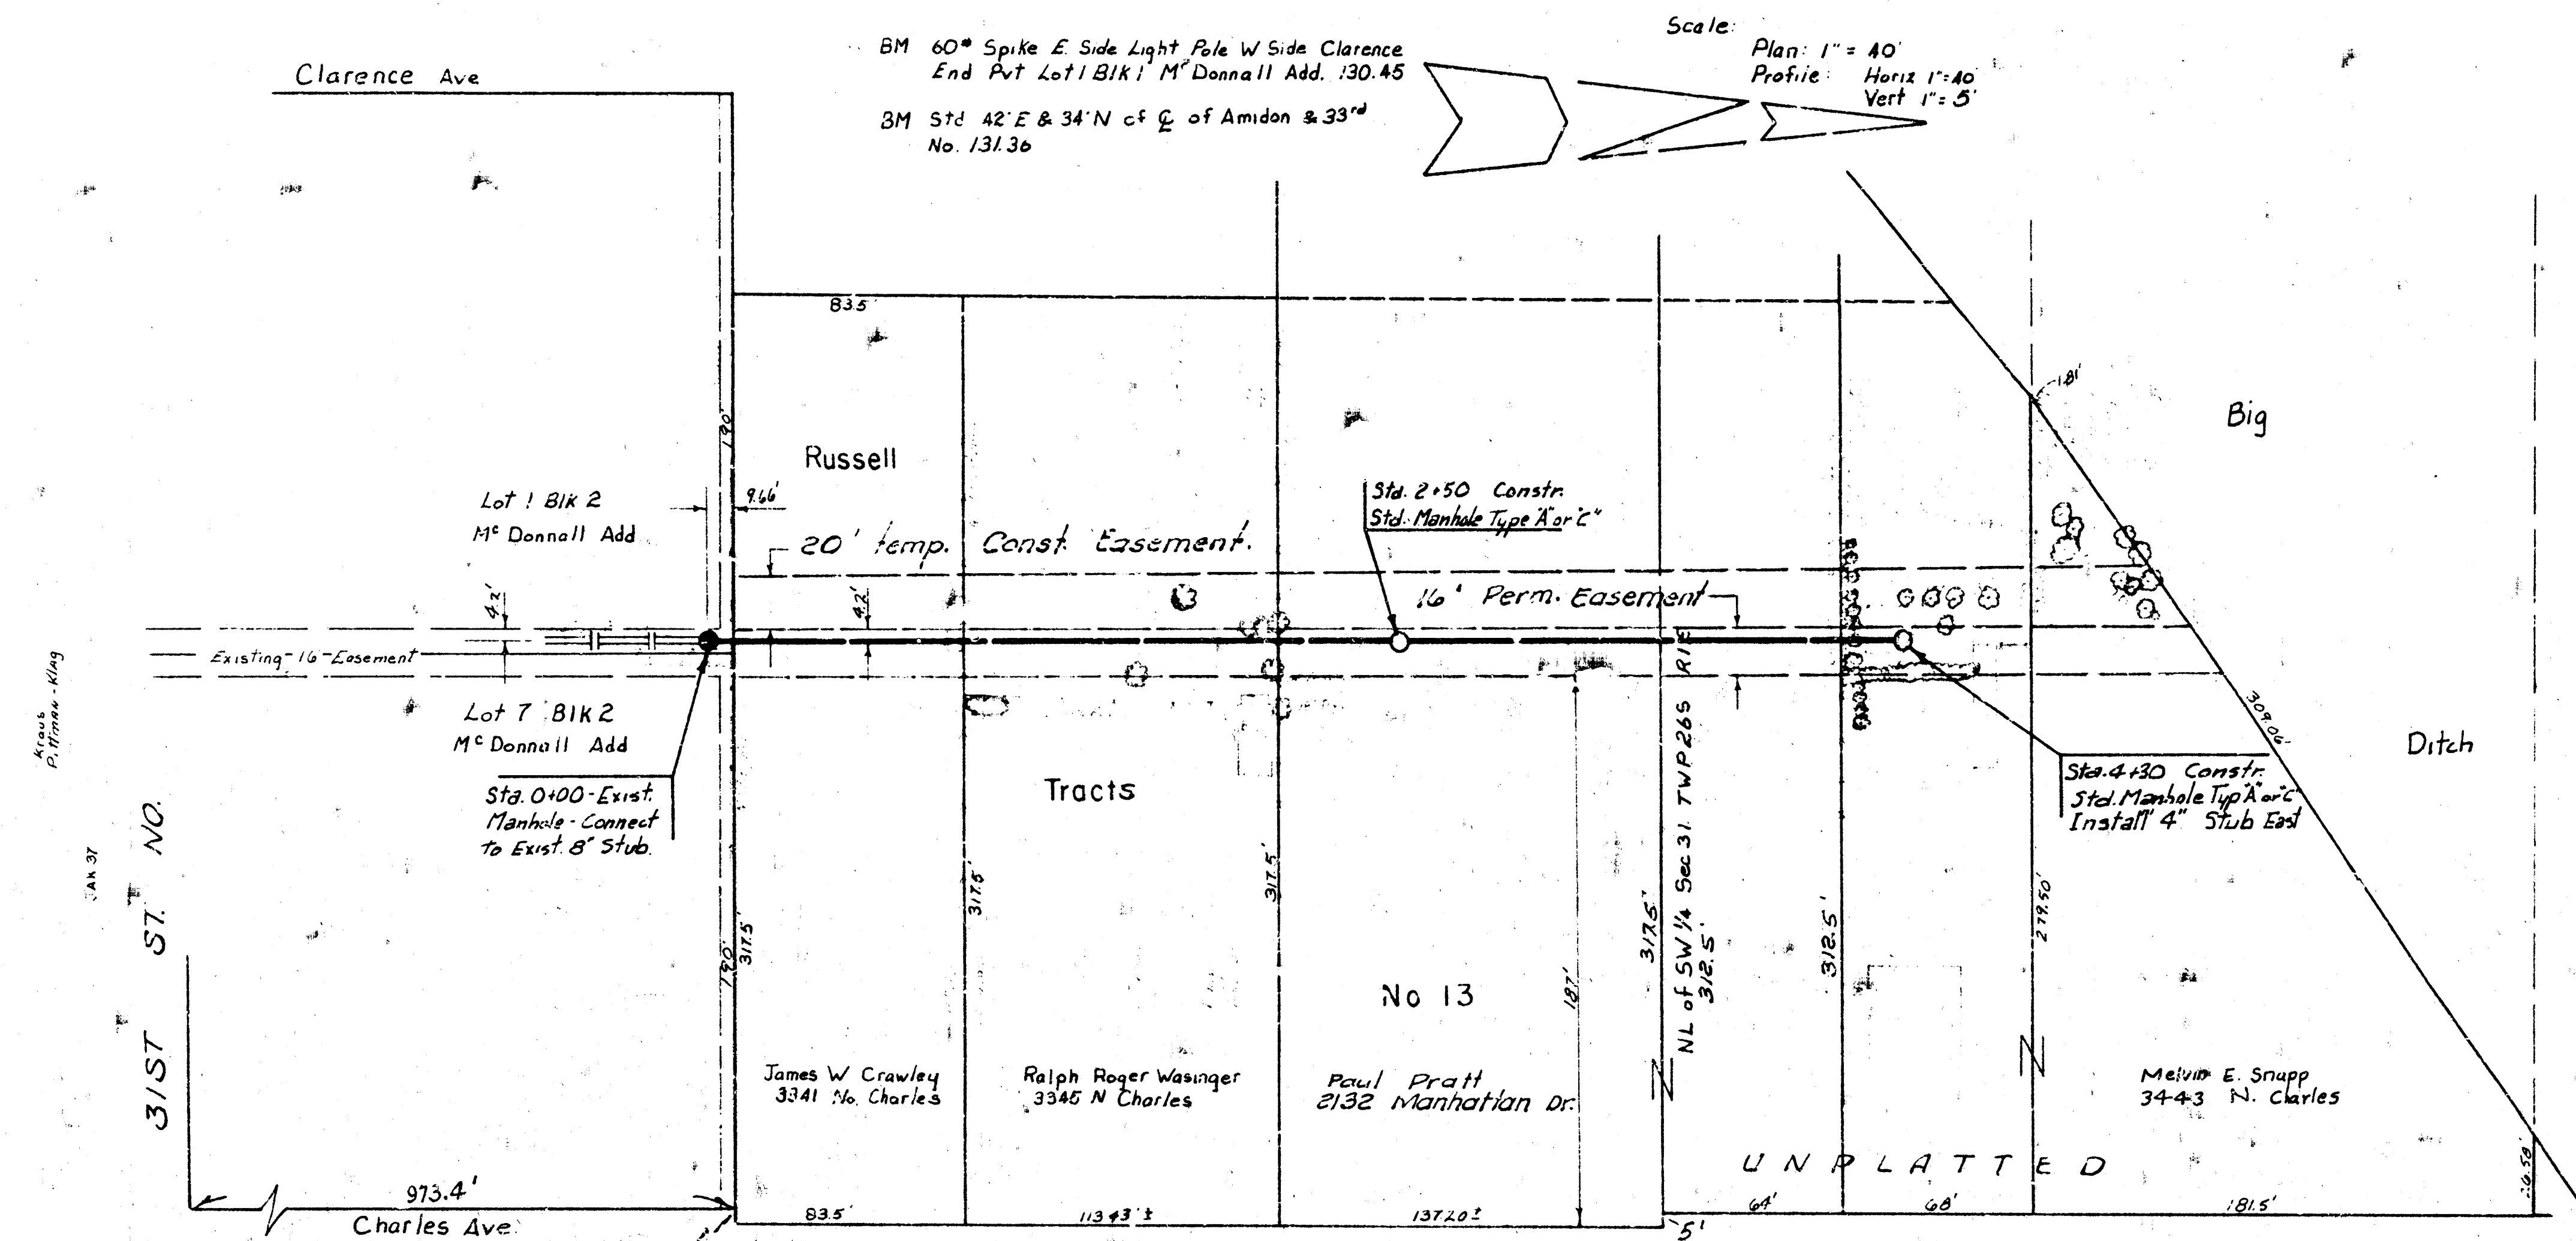

NOTE: CONTRACTOR SHALL MAKE ABANDONMENTS WITH PROPERLY OWNERS FOR ANY ADDITIONAL RIGHT OF WAY FOR EASEMENTS AND EXPRESS TO FACILITATE CONSTRUCTION OF THE SEWER.

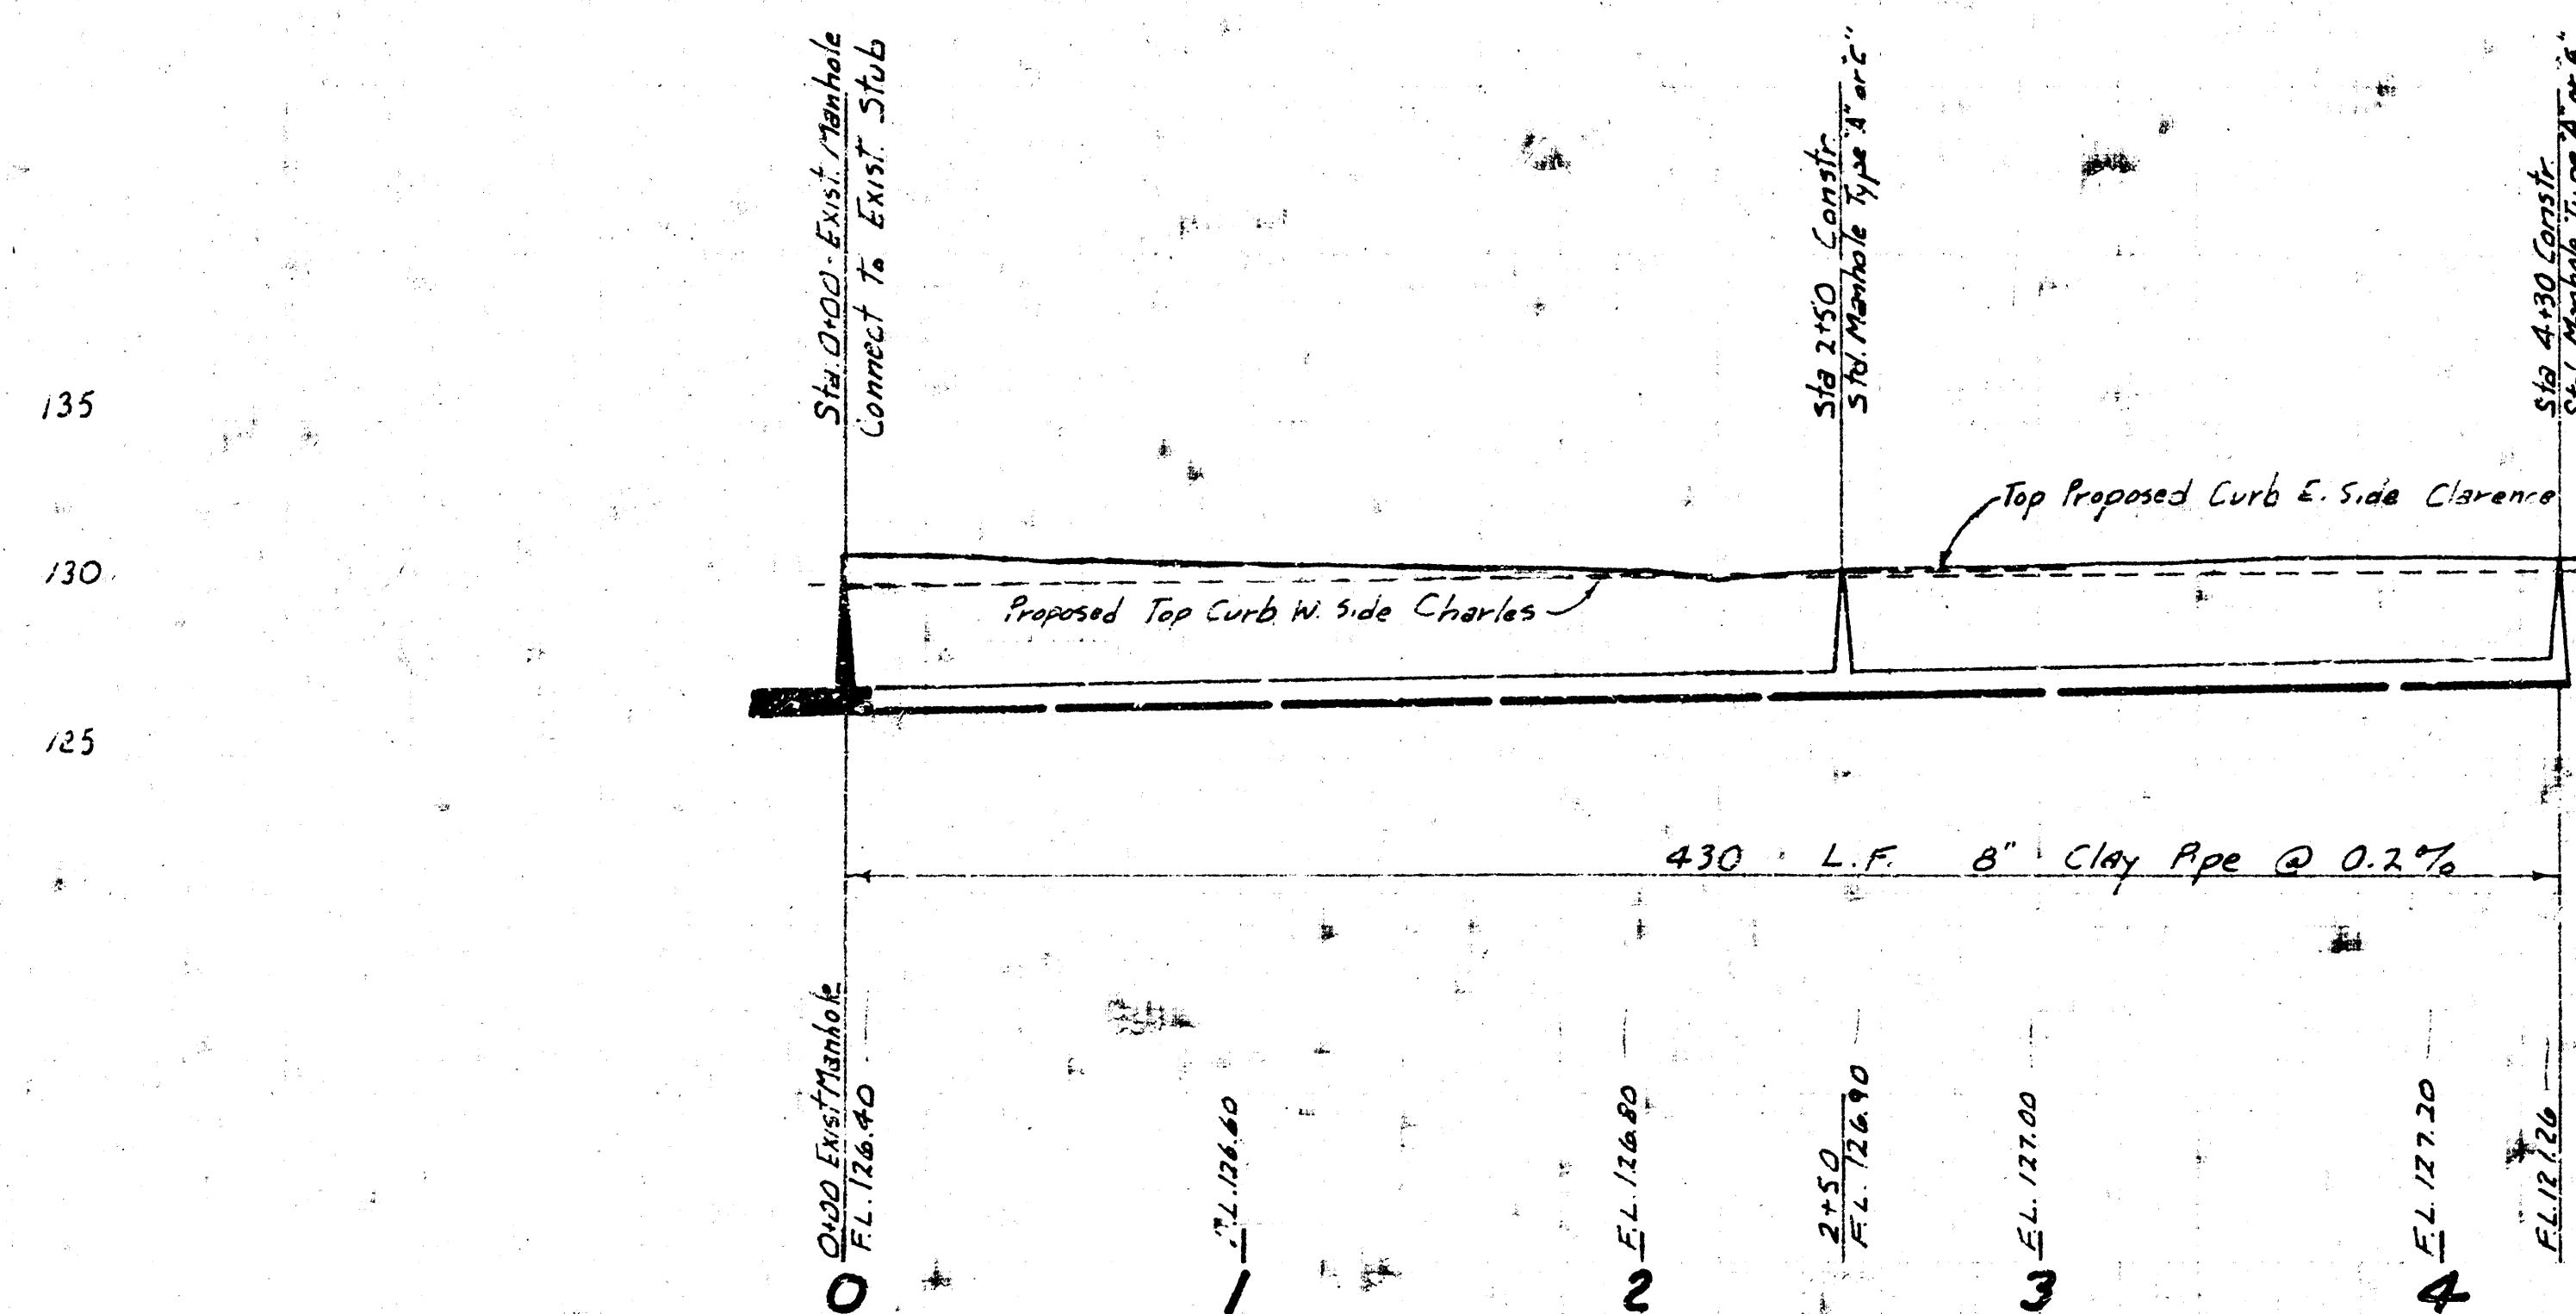

LAT. 57, MAIN 17, SS. 22
CITY OF WICHITA, KANSAS
R. W. LINN - CITY ENGINEER
DATE: PROJ. NO. DBKL573072

11