

B.M. 125.91 City Sid 99' N. + 32' E = 1100D + 29°
 B.M. 130.02 N.E. Cor. Cono. Parc. No. N. 2989 WEDGEWOOD Drive

Sta. 0+00 Exist. M.H.
 Begin Const.

Sta. 0+35 Const.
 Sid. Type 77" Ø M.H.
 4" Stub W.

WEDGEWOOD

SNODGRASS

2789 Wedgewood Drive


Addr.

SCALE 1" = 20'

PLAN 1" = 20'
 Profile 1" = 5'

Sta. 0+00 Exist. M.H.
 Begin Const.

Sta. 0+35 Const.
 Sid. Type 77" Ø M.H.
 4" Stub W.

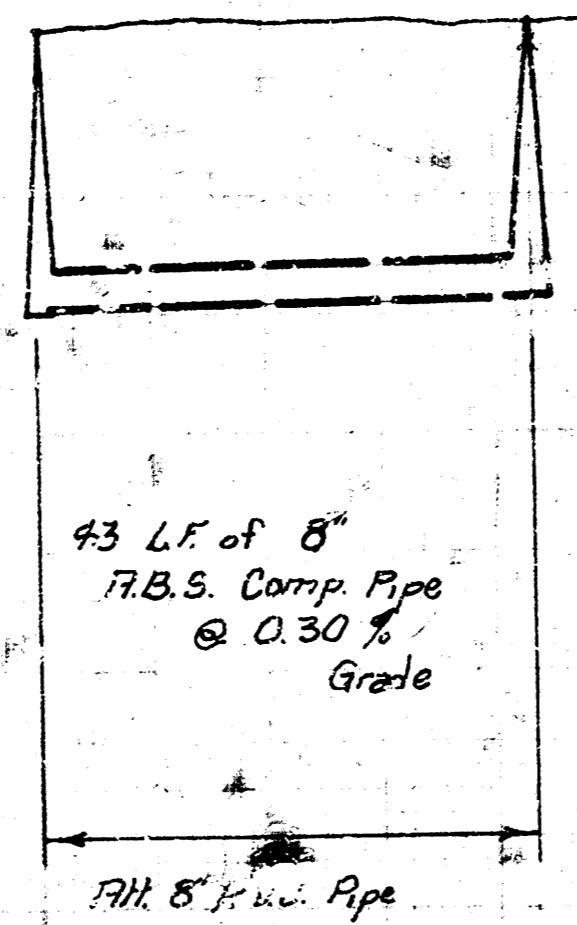

122.58 Ft. Out
 122.68 Ft. In

122.81 Ft.

Lot 63, Main 17, SANITARY SEWER No. 22

R.W. LINN CITY ENGINEER

Proj. No. 468-76-245-80638-000-000-001 Date: _____

FILMED FROM THE BEST AVAILABLE COPY