


PLAN
20x 579
R. Krug
R. Loomis
6-79

Charles Ave.


Scale Plan: 1" = 40'
Profile: 1" = 40' Horiz.
1" = 5' Vert.

Note: Contractor is to notify Martin P. Schaefer, 3127 N. St. Jude, 24 hours prior to beginning construction of the project. Portable shed will be moved by owner.

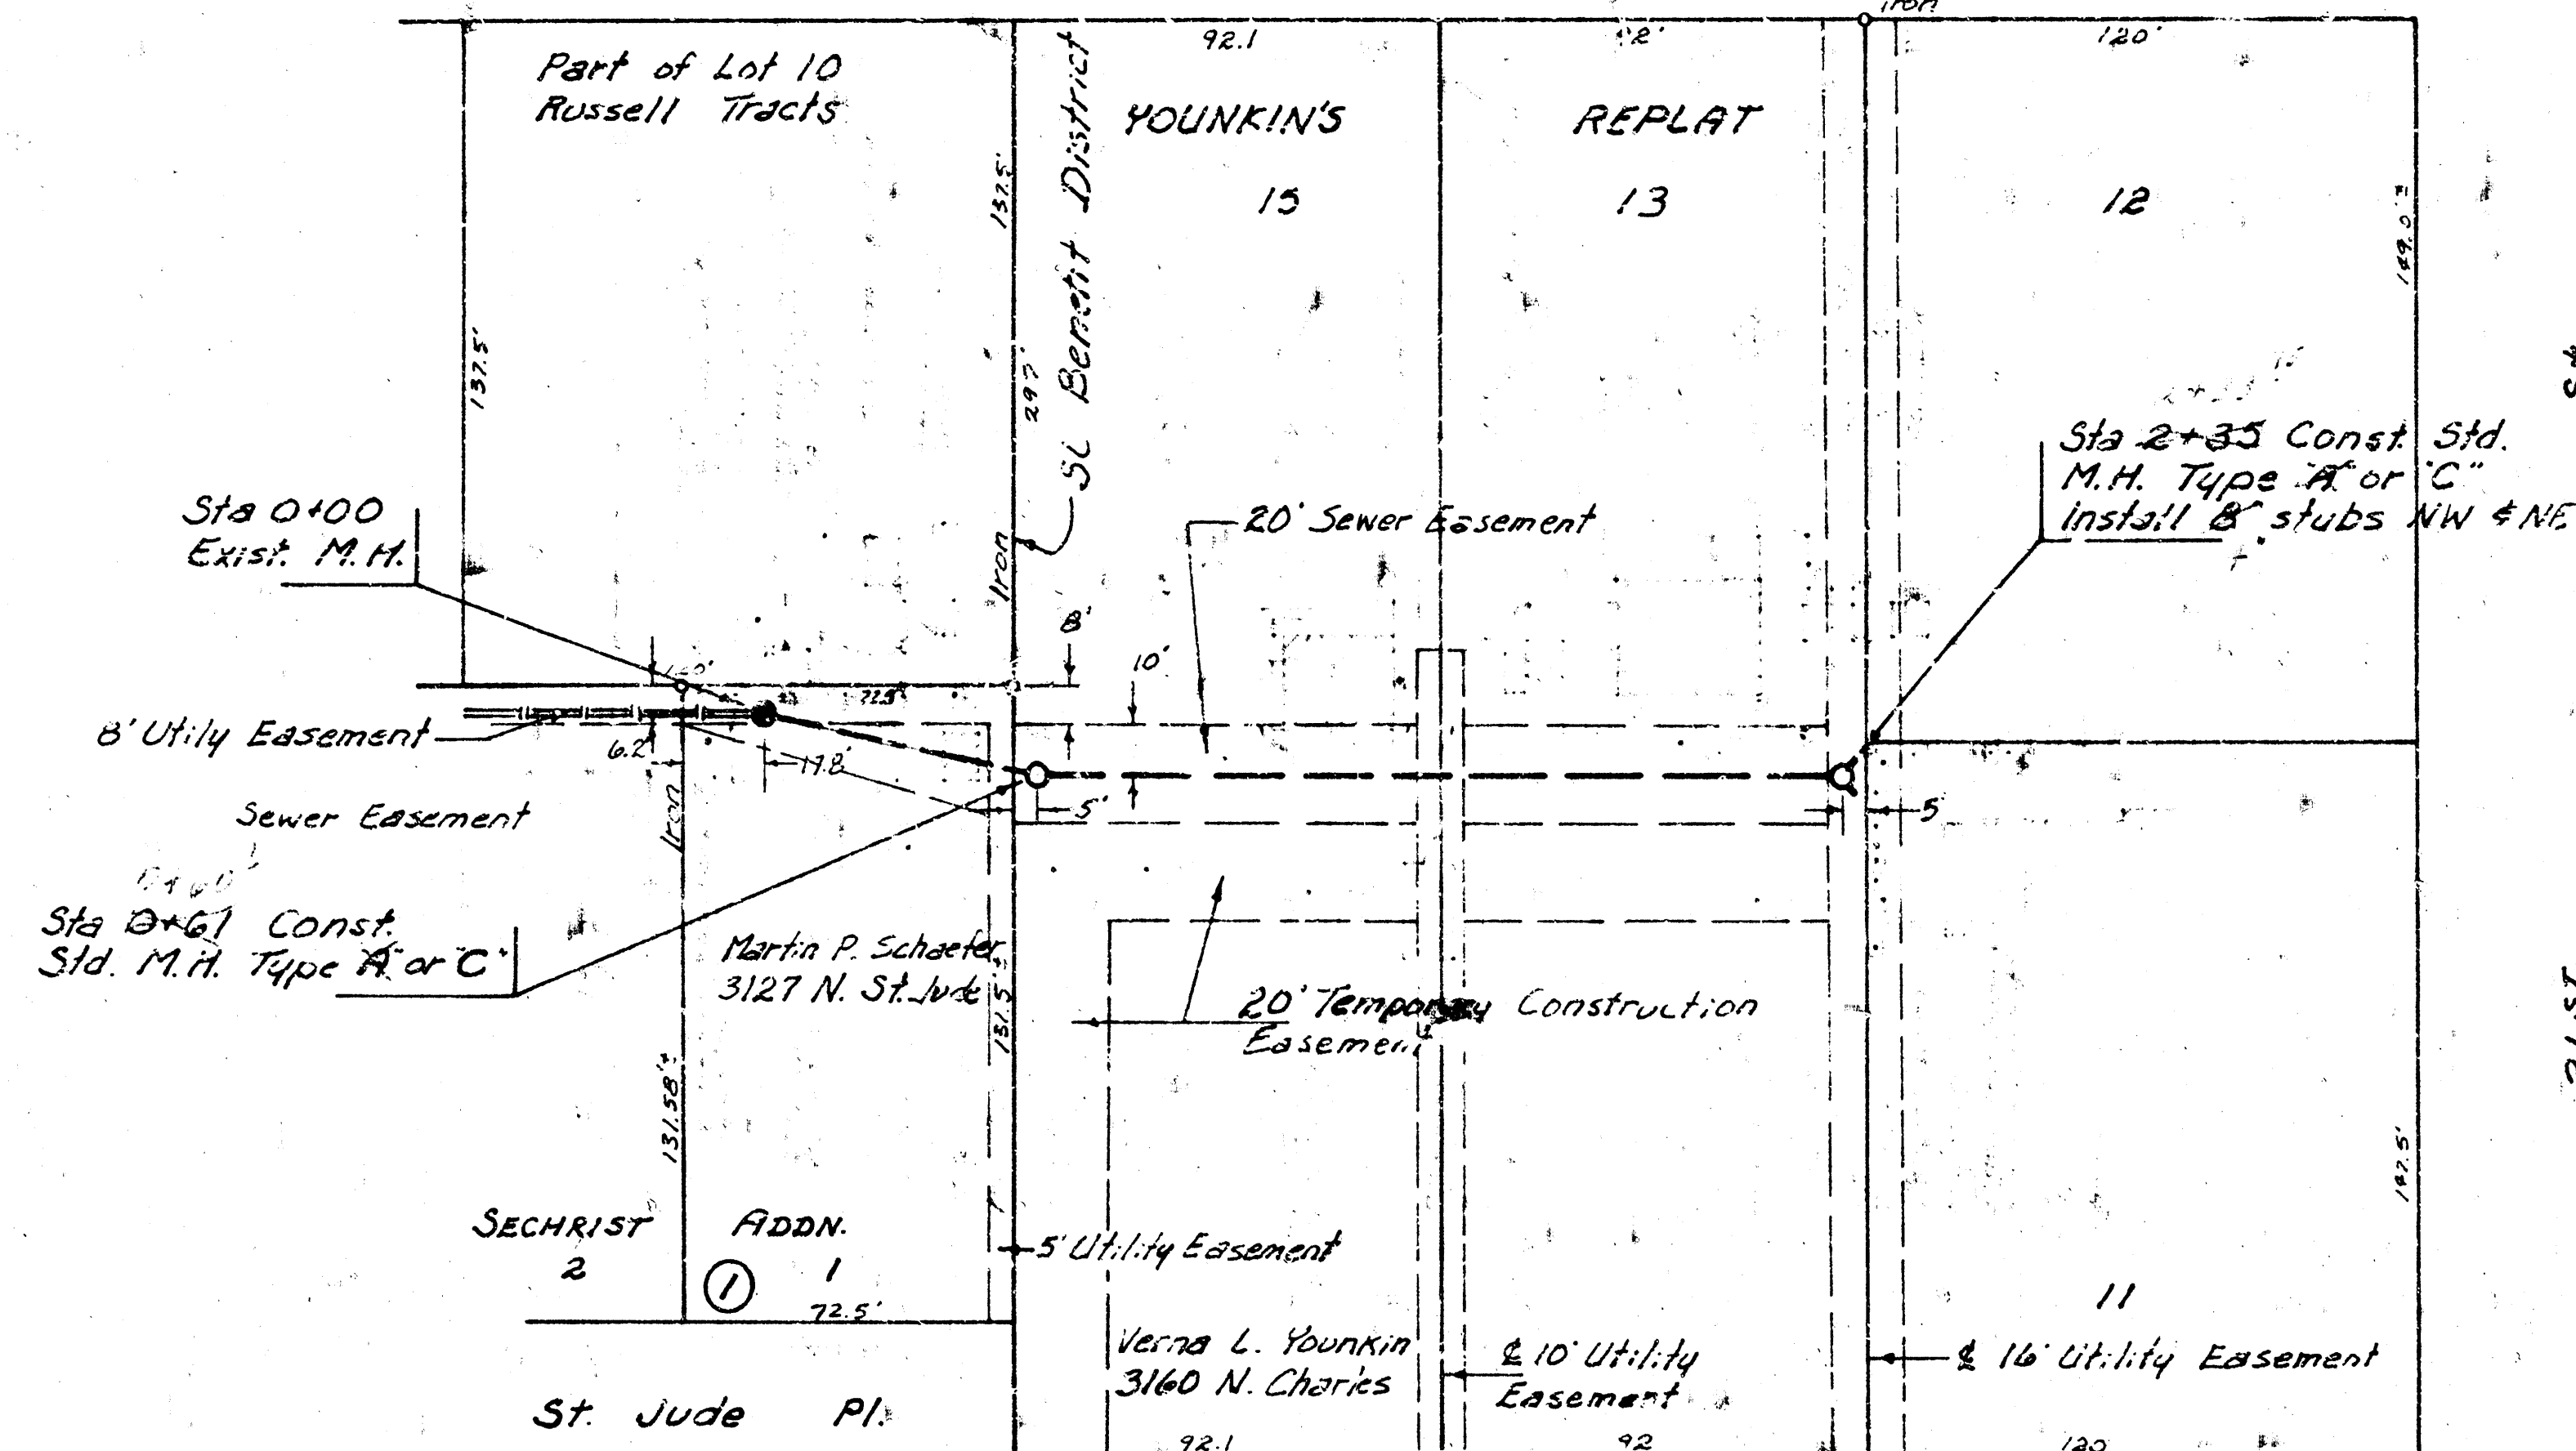

B.M. 130.49 R.R. pike S. Face P.P. 42' N. of St. 30th St. extended 138' E. of St. Charles

B.M. 127.224 City Std. Amidon and 29th St. N. 44.5' S. and 40.8' W. of St. Both.

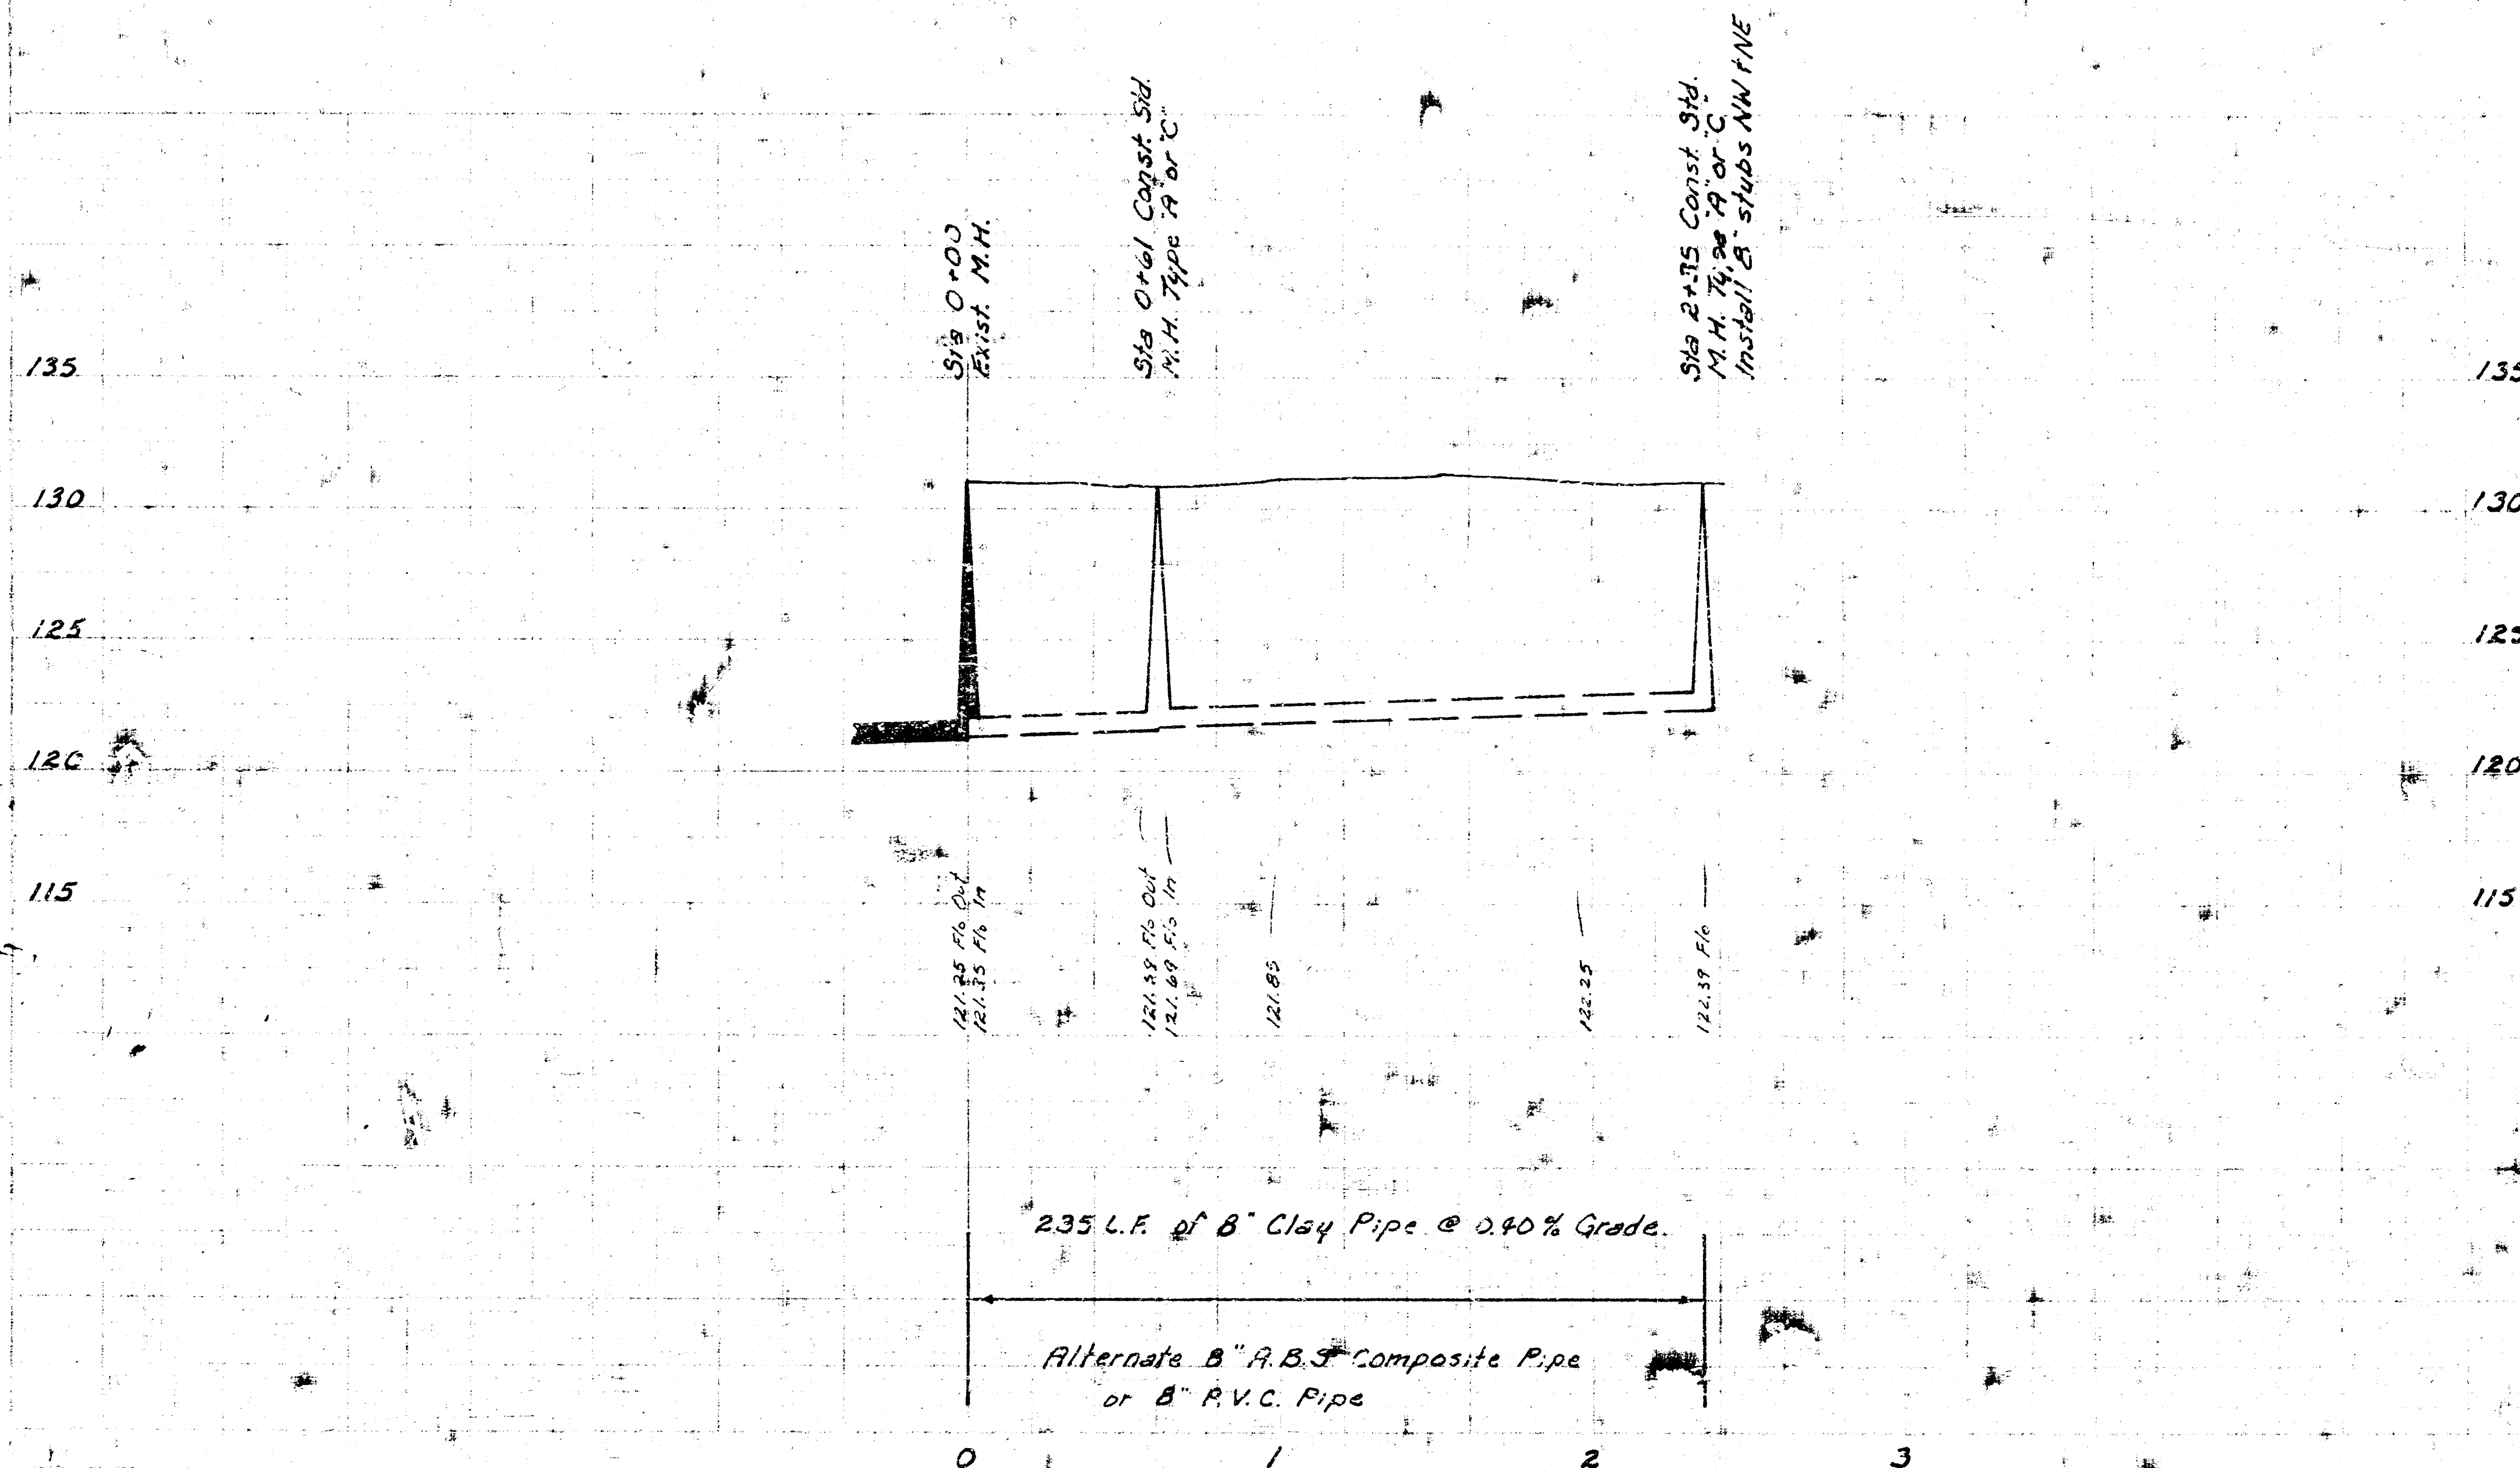

LAT 65, MAIN 17, SANITARY SEWER NO. 22
CITY OF WICHITA, KANSAS
R. W. LINN — CITY ENGINEER
DATE PROJ. NO. 468-76245-80711-000000001