
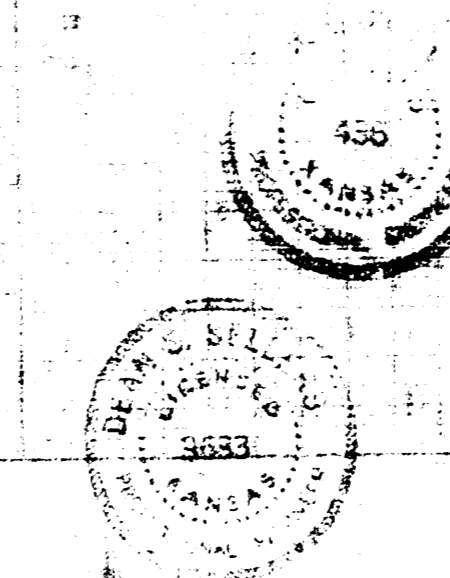
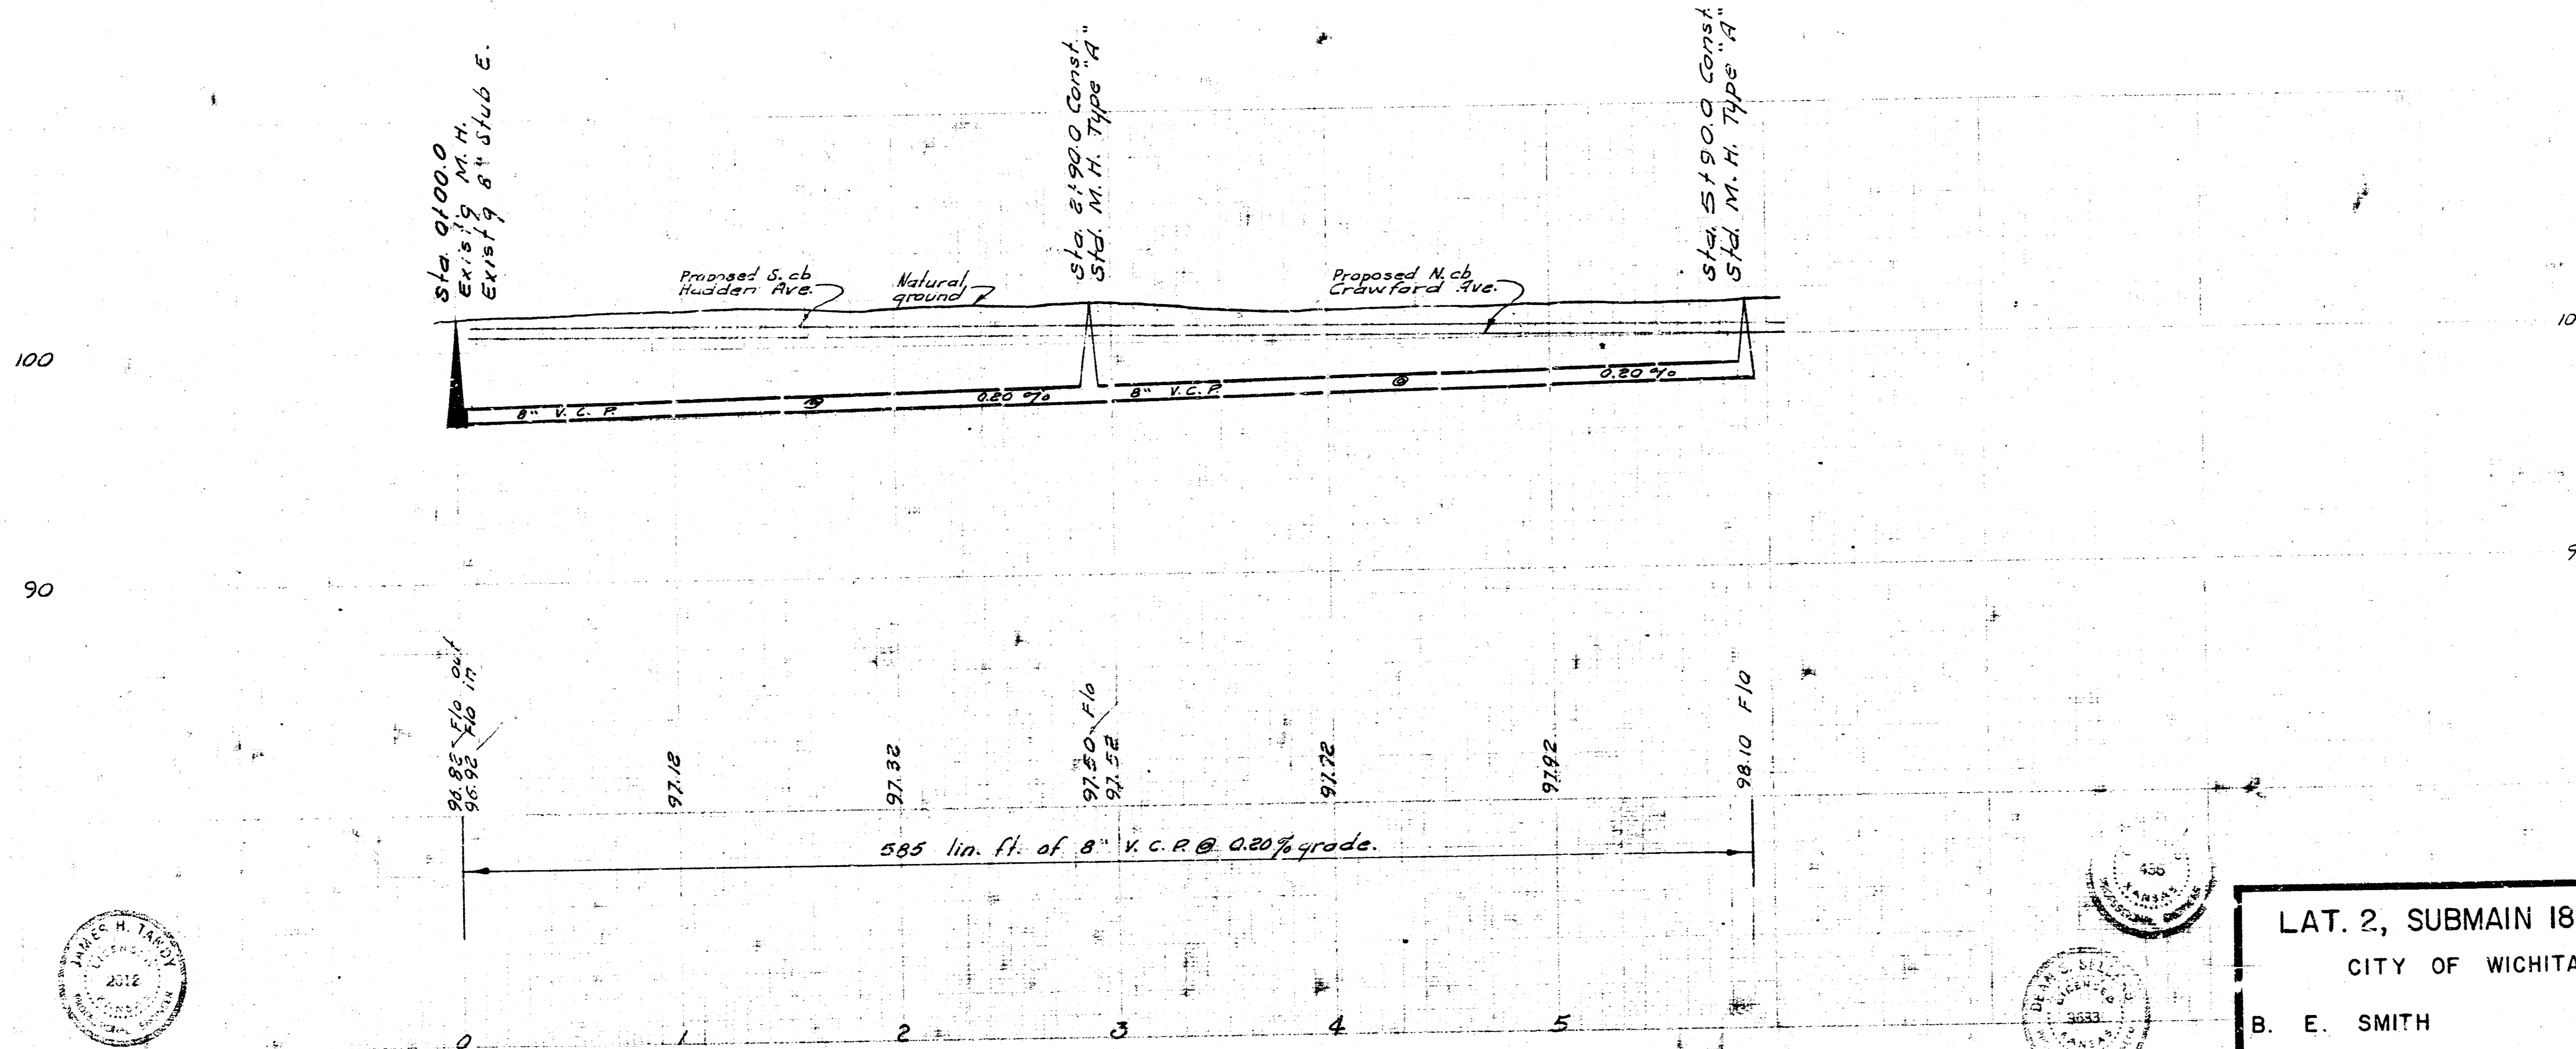


B. M. 100.71 Step bench SE S. P. R. 100' S. of Dallas W. S. Richmond.

Survey by S. Y. Bk No 244-Y
Plan by J. W.
Checked by

N
↑
↓
S

Plan Scale 1" = 40'
Profile Scale 1" = 40' HORIZ.
1" = 4' VERT.

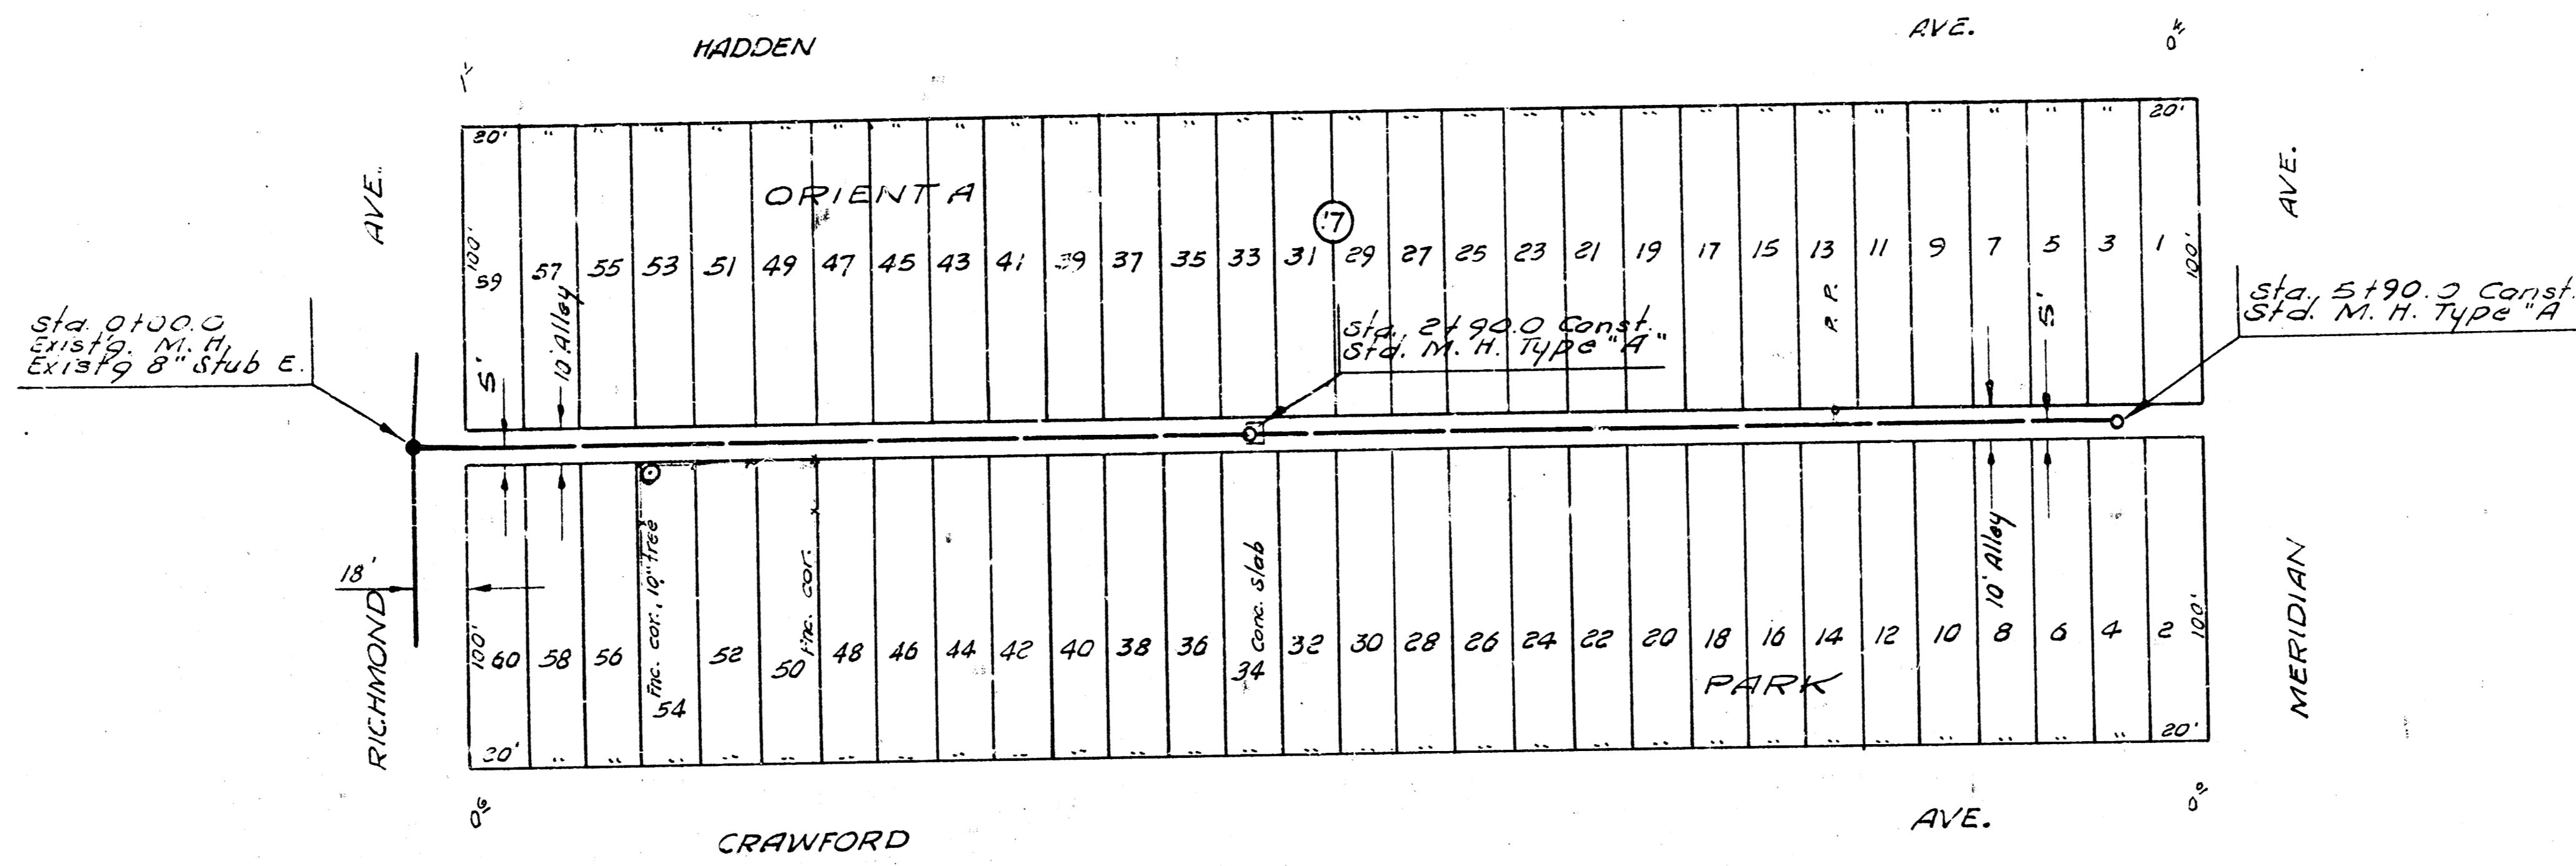

LAT. 2, SUBMAIN 18, S. S. NO. 22
CITY OF WICHITA, KANSAS
B. E. SMITH CITY ENGINEER
JULY 1967 PROJECT NO. C27-11

2 13 5