

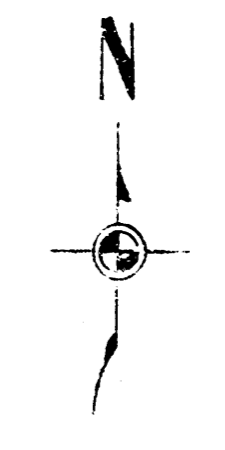
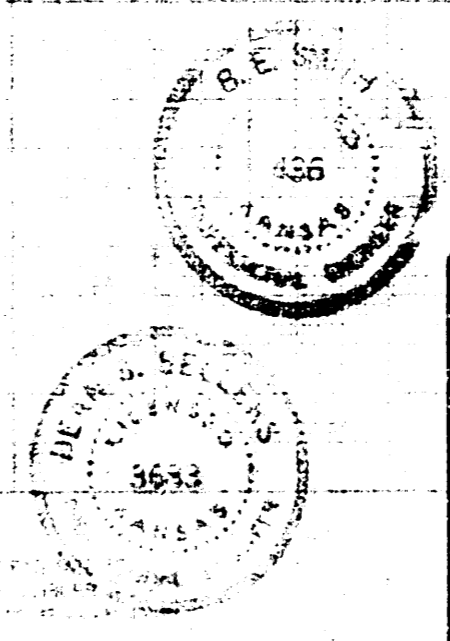
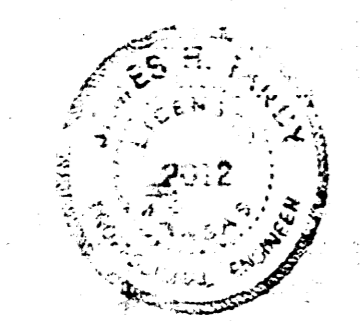


B. M. 100.71 Step Bench SE. S. R.P. 100' S. of Dallas W.S. Richmond.

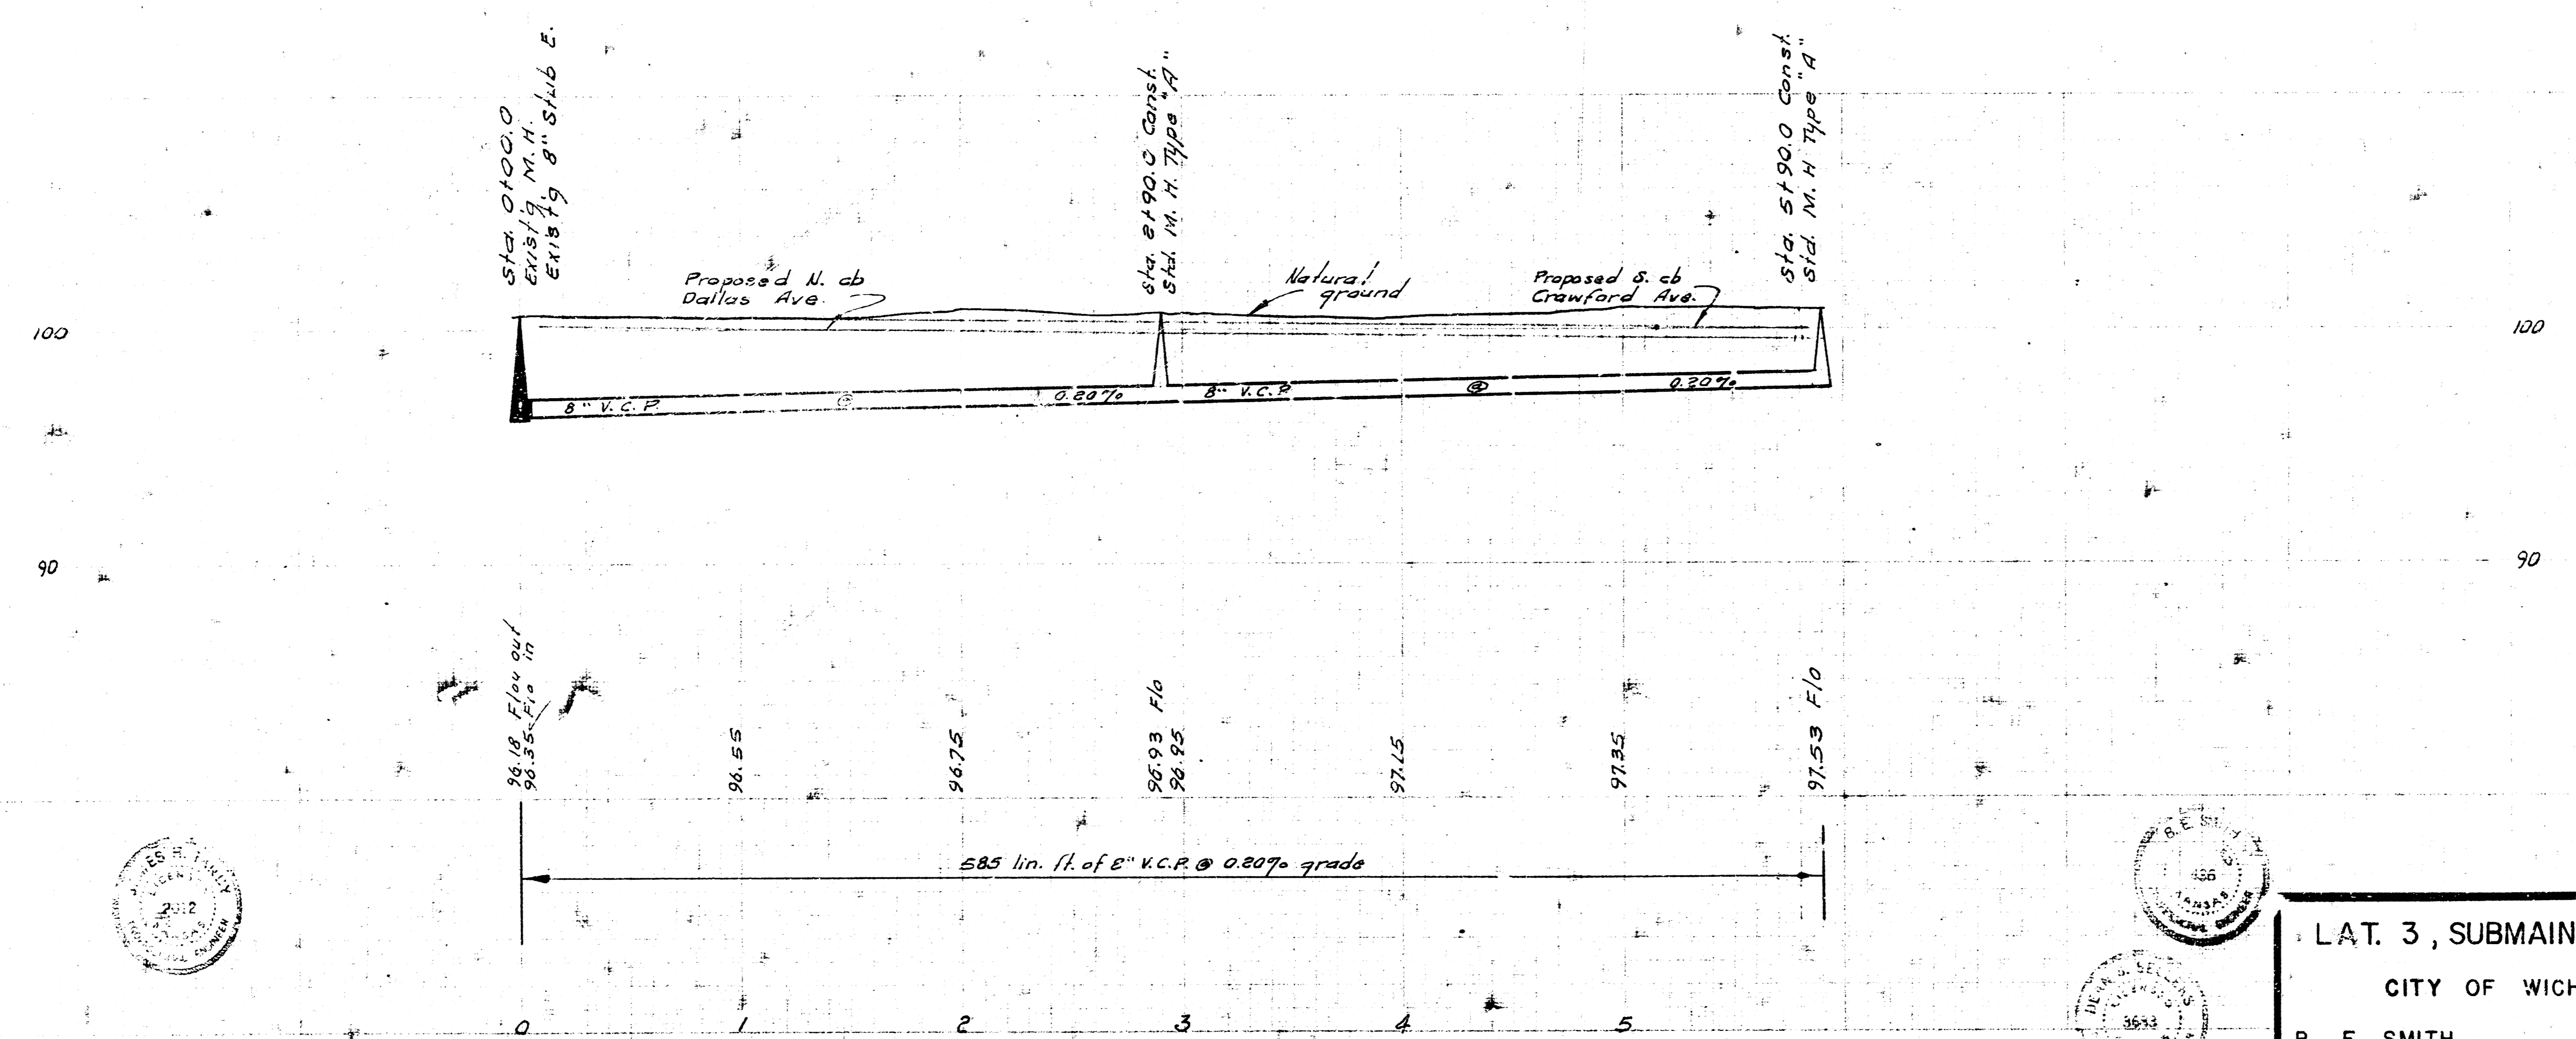

Plan Scale 1" = 40'
Profile Scale 1" = 40' Vert.

Survey by J. G. BA 2744
Plan by J. G. BA
Checked by

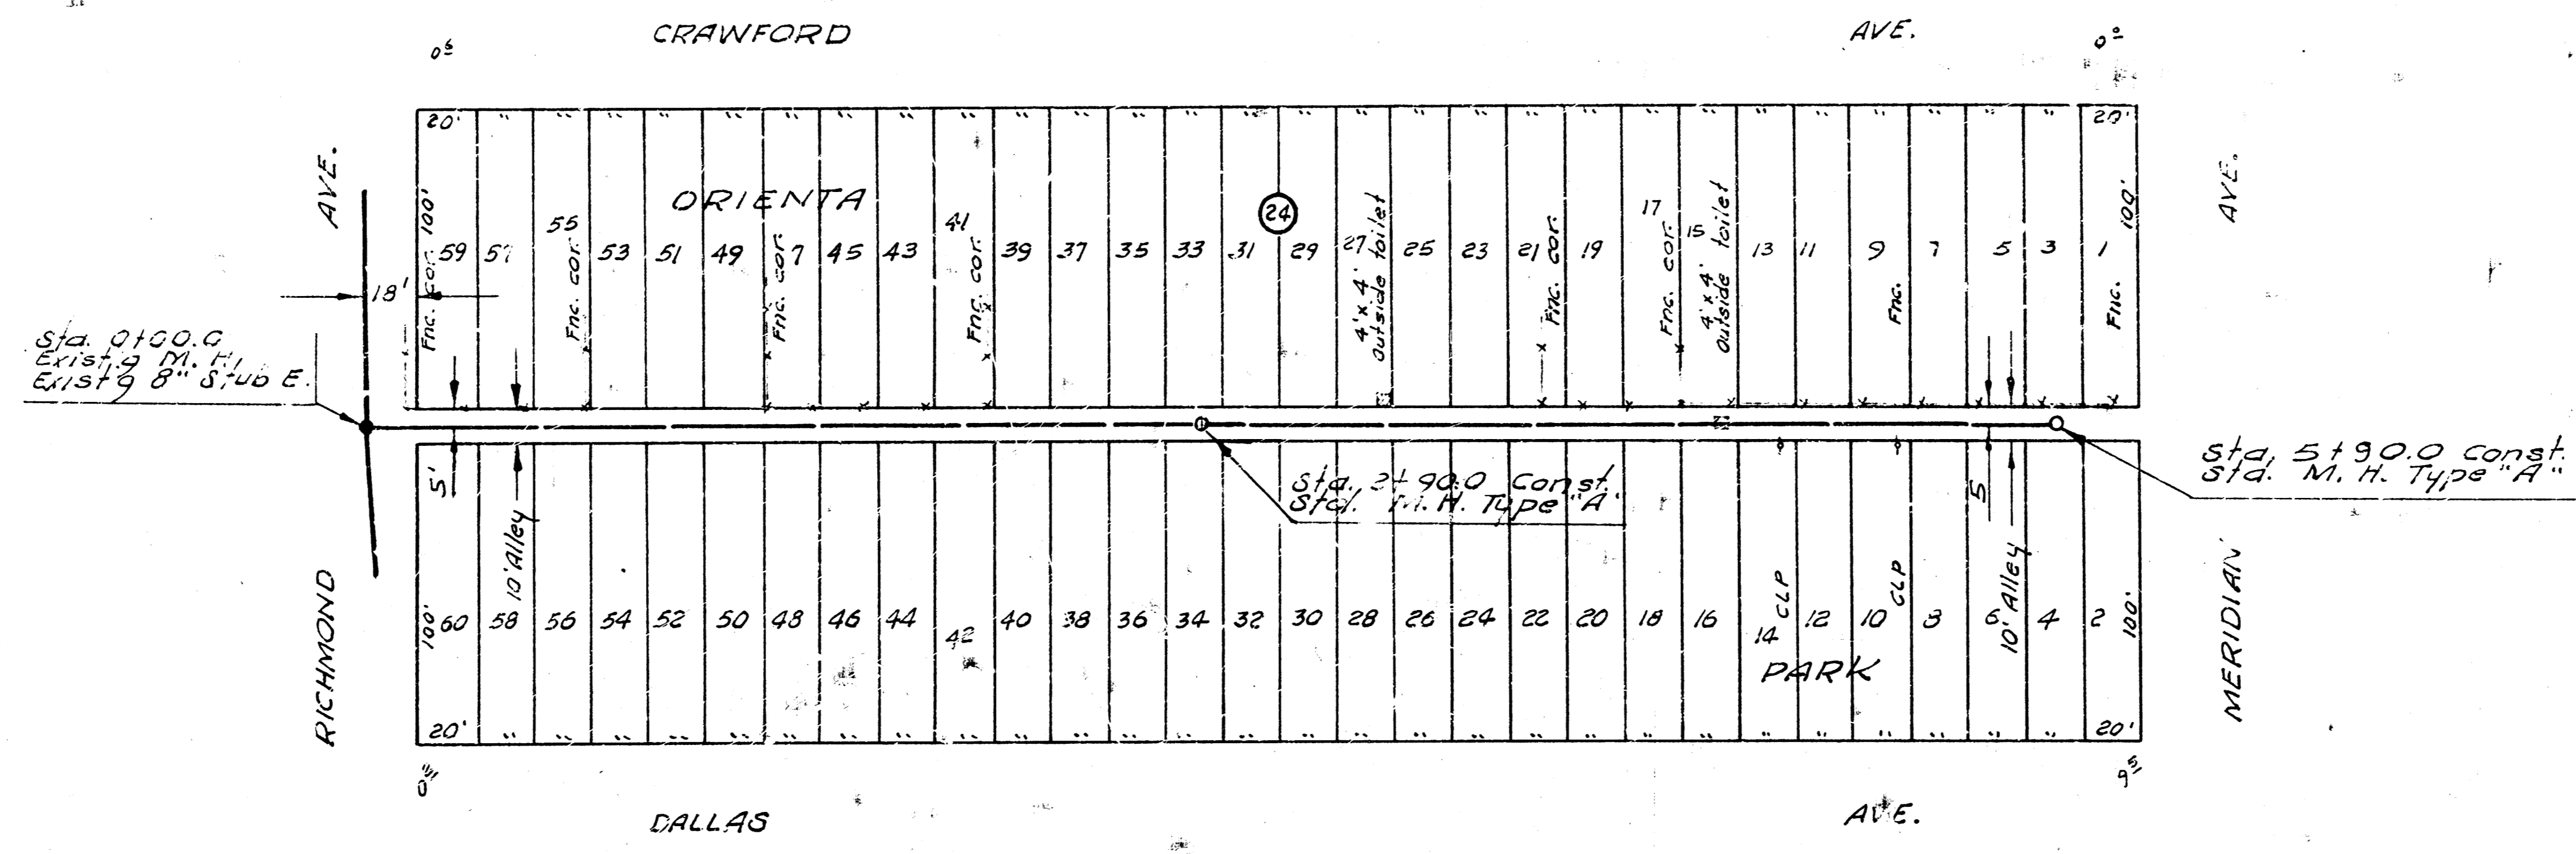

LAT. 3, SUBMAIN 18, S. S. NO. 22
CITY OF WICHITA, KANSAS
B. E. SMITH CITY ENGINEER
JULY 1967 PROJECT NO. C27-12

3 13 5 IS