



BL. DLK. 381

B.M. 10164 - RR Spk. E. E. PP SW Cor. CATHYFORD - RICHMOND
 B.M. 10084 - Bridge Nail N.E. PP N.E. Cor. ANITA - RICHMOND
 B.M. 10309 - S.E. Cor. Park No. *2826 DILLON
 B.M. 10133 - R.R. Spike in N. E. PP SE Cor. CASADO - ST. PAUL

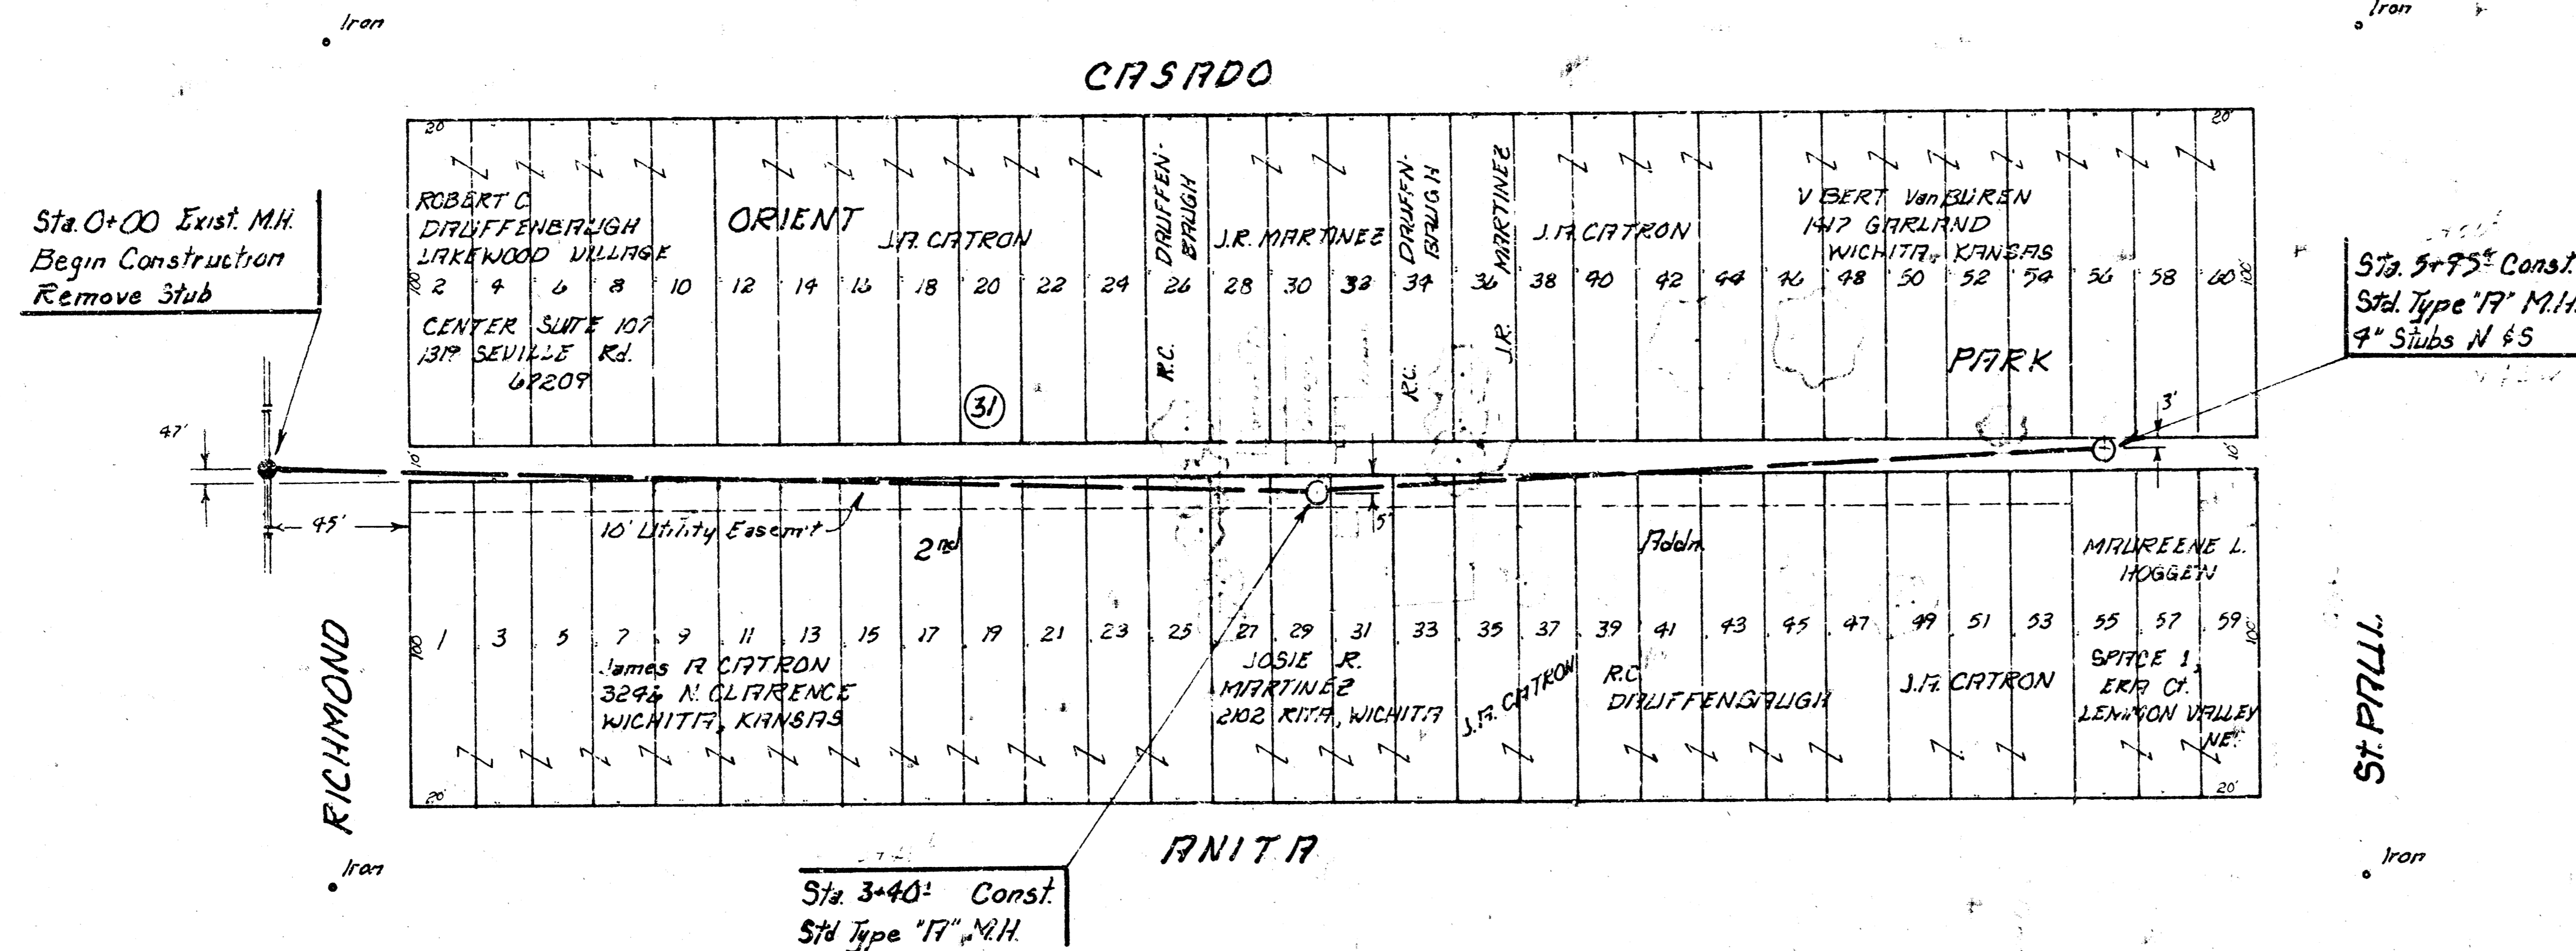

SCALE
 Plan 1" = 40'
 Profile 1" = 40'
 Vert 1" = 5'

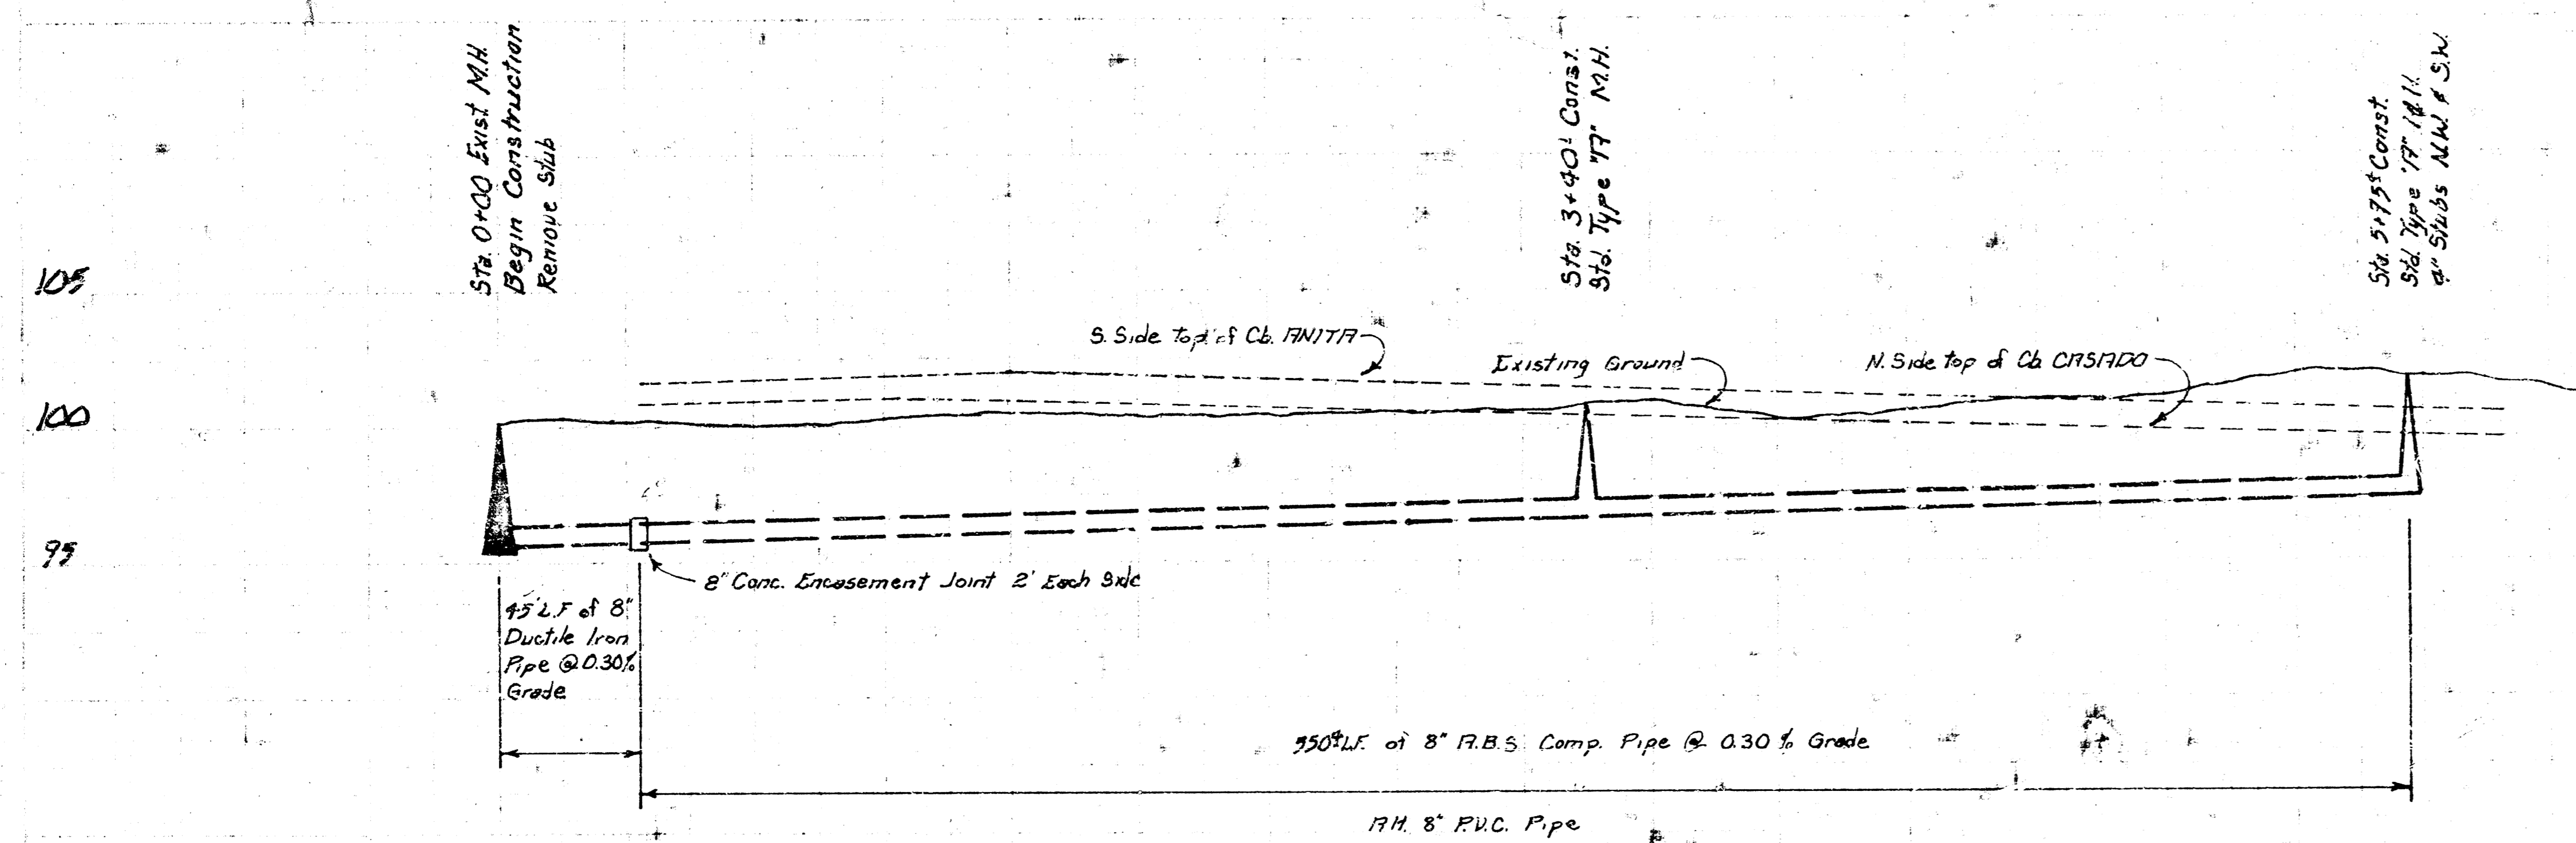

Lat. 10, Main 18, Sanitary Sewer No. 22
 City of WICHITA, KANSAS
 R.W. Linn City Engineer
 Date: _____ Proj. No. 9-76-245 80706-000-000-001

14 10 3 e