




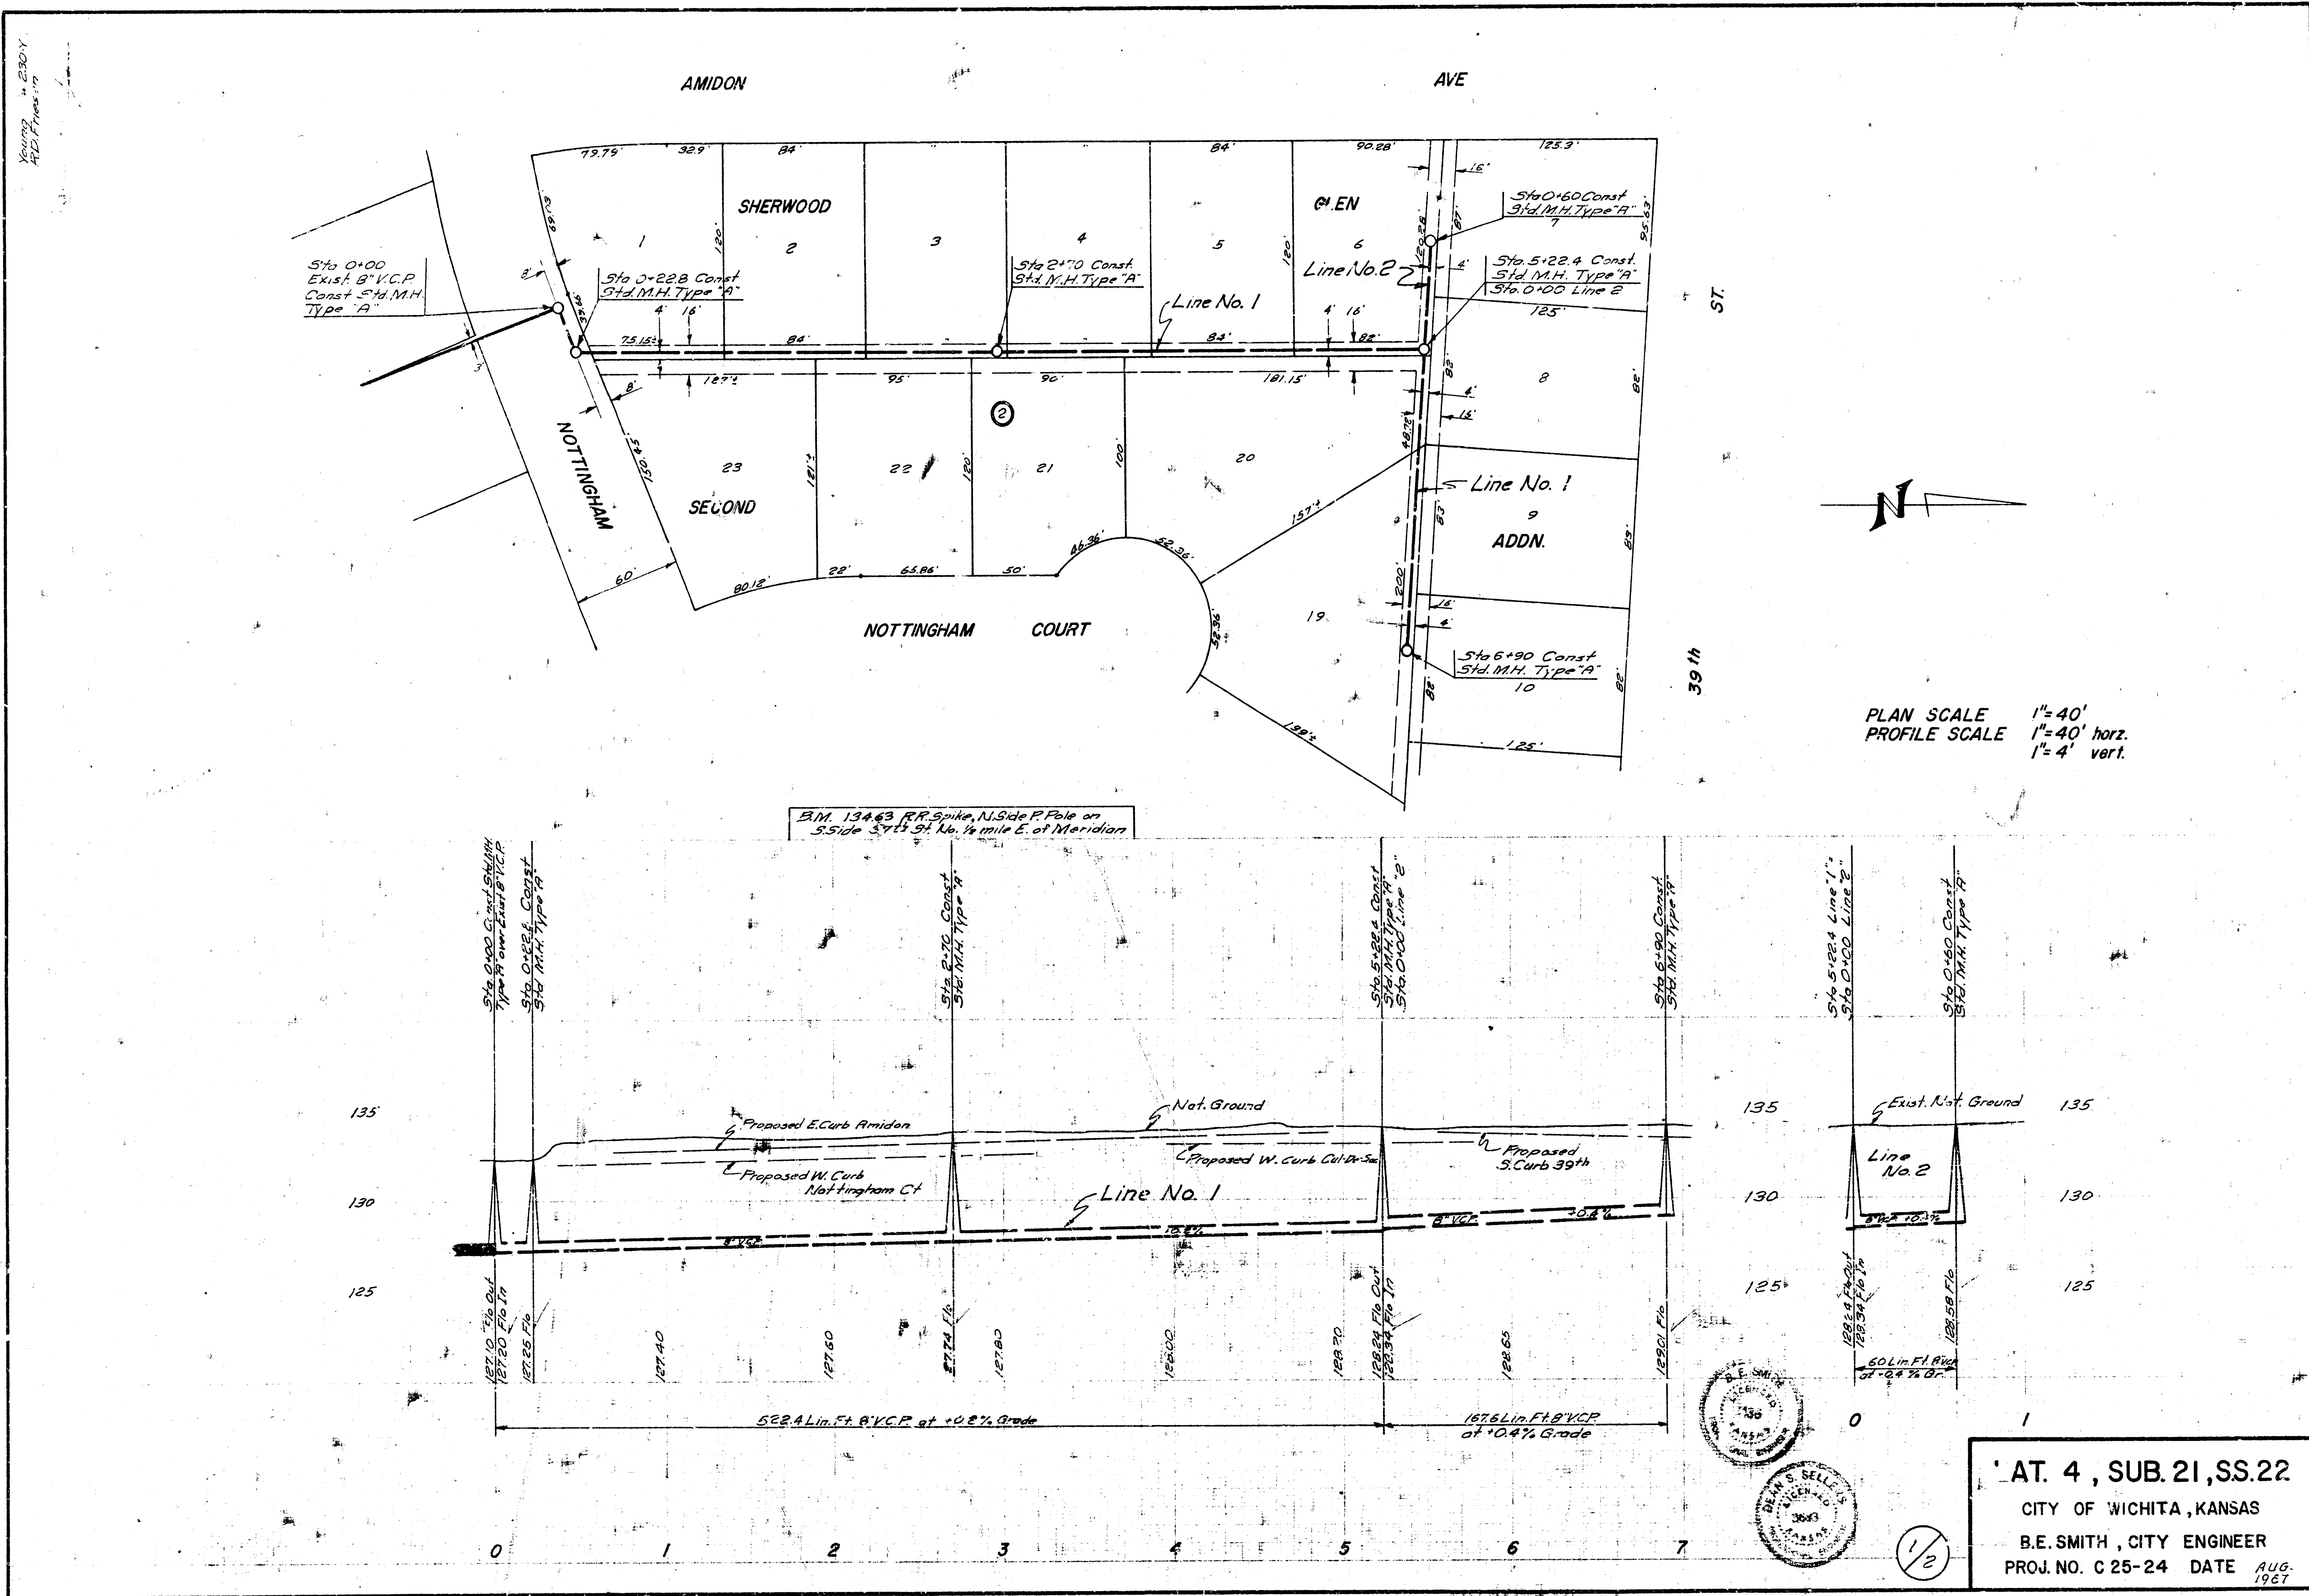

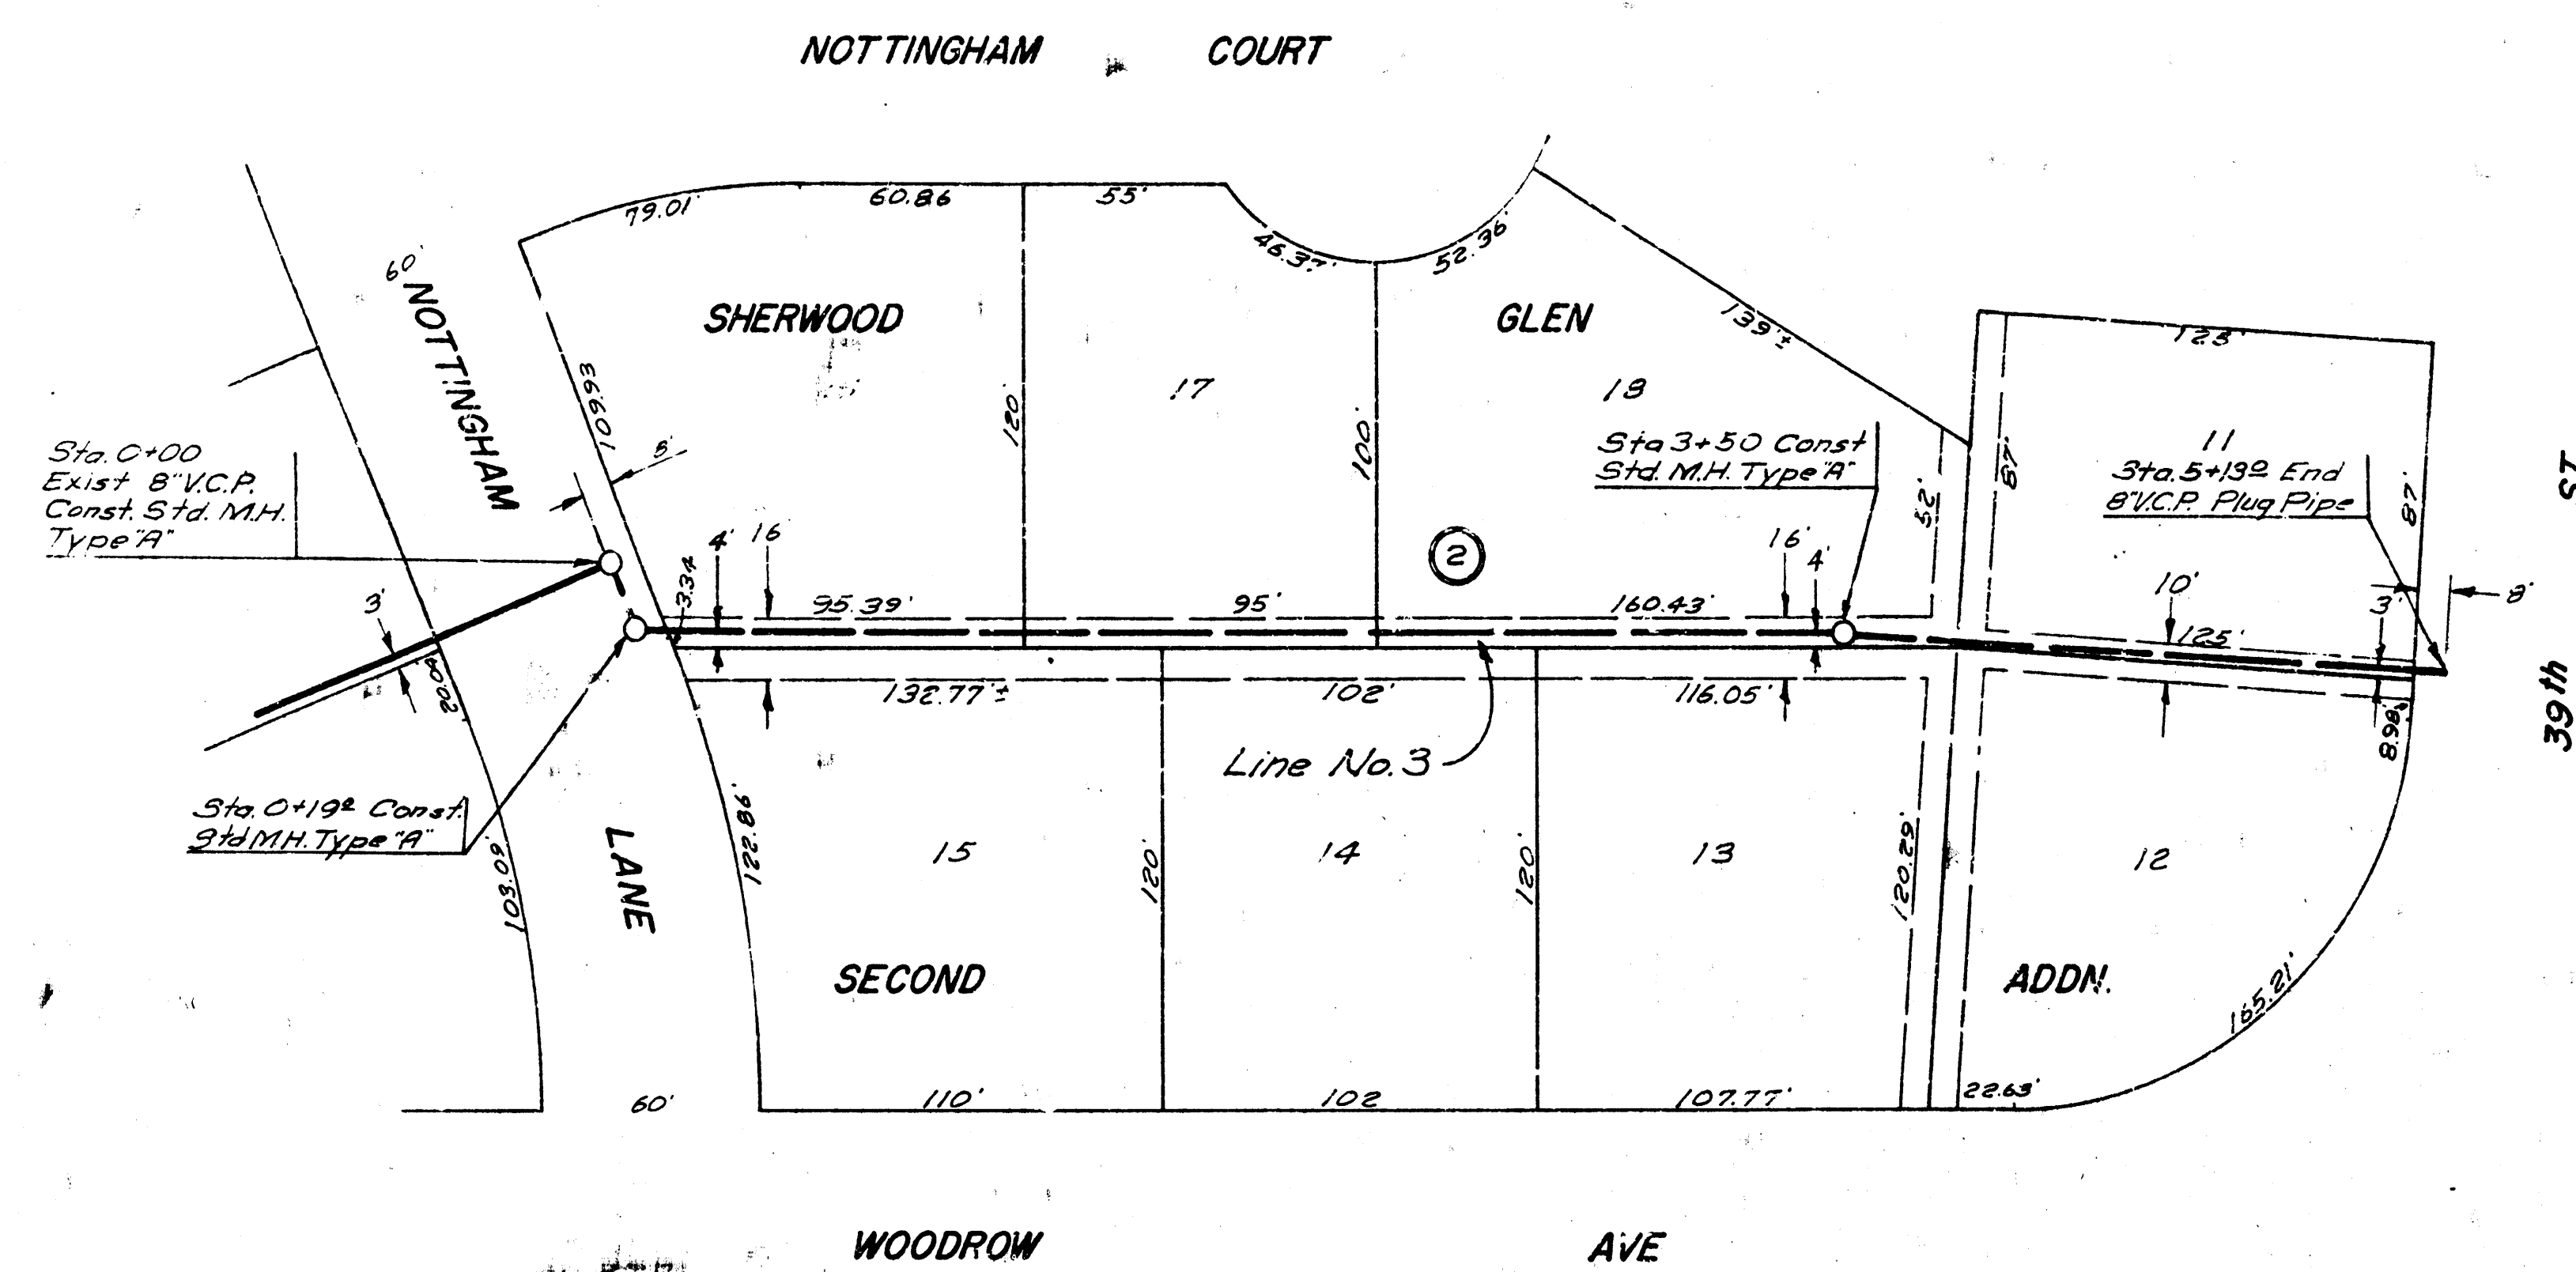

PLAN SCALE 1"=40'
 PROFILE SCALE 1"=40' horz.
 1"=4' vert.

B.M. 134.43 R.R. Spike N. Side Pole on
 S. Side 37th St. N. 1/4 Mile E. of Meridian

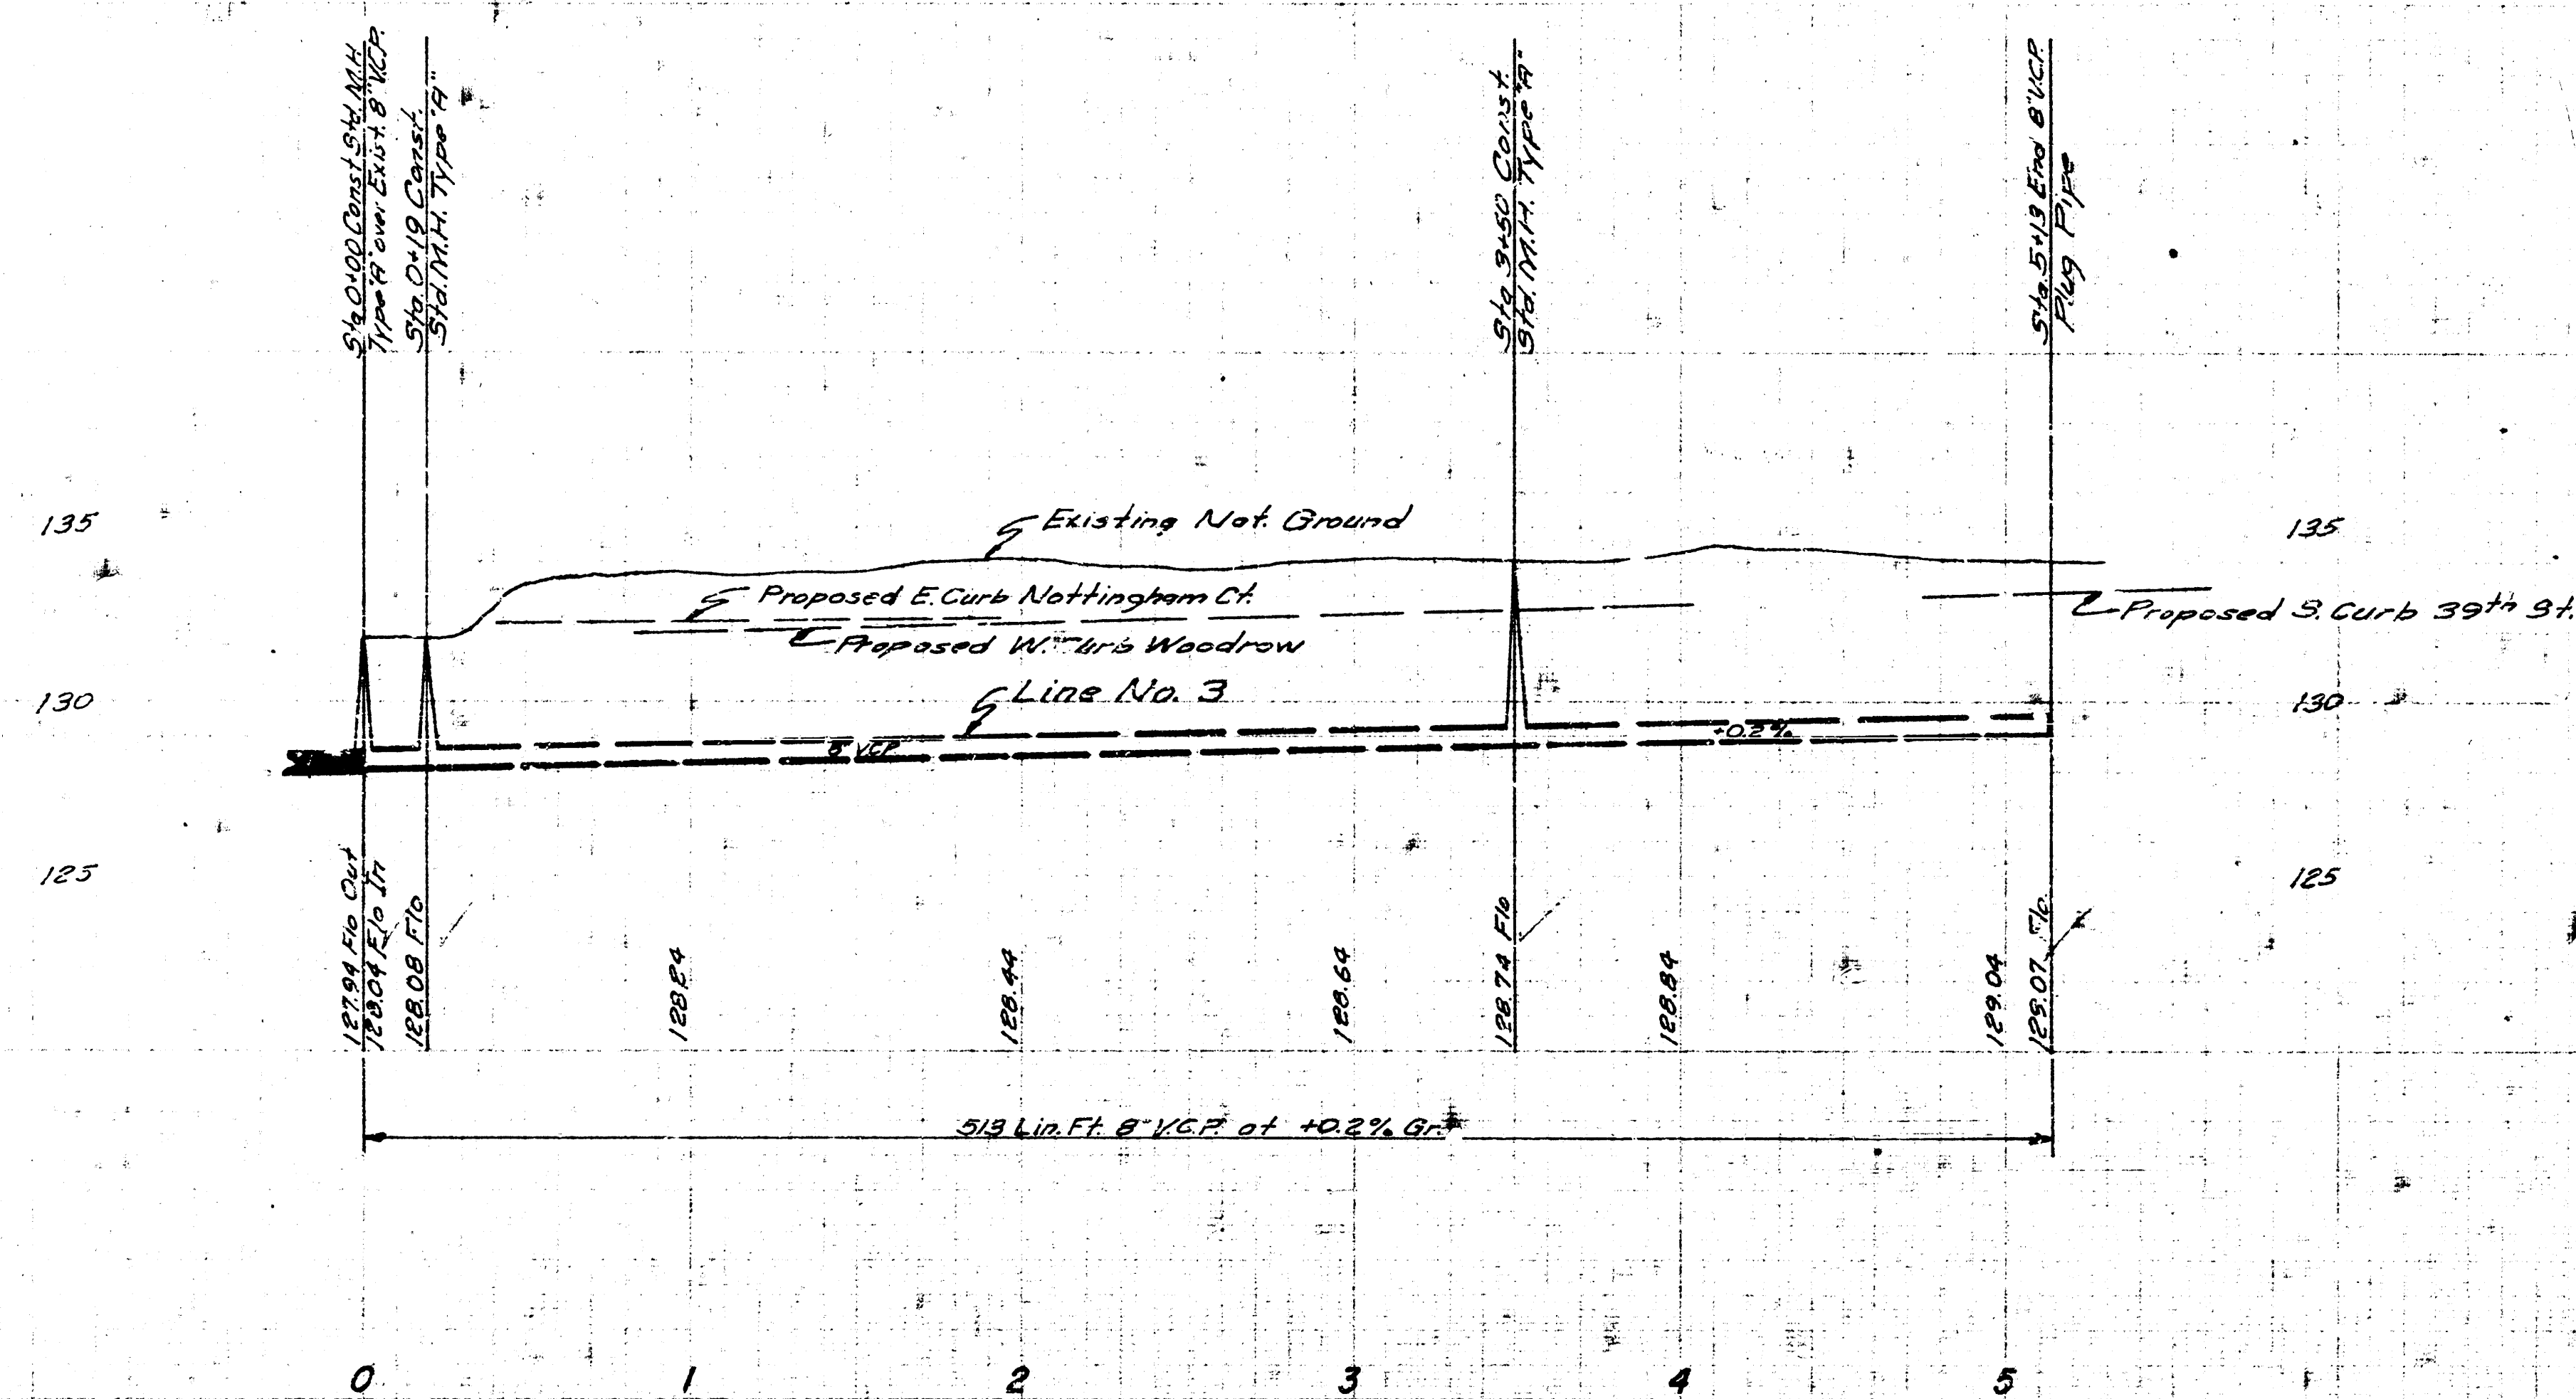

2/2

LAT. 4, SUB 21, S.S. 22
 C 25-24

0 13 5 13