

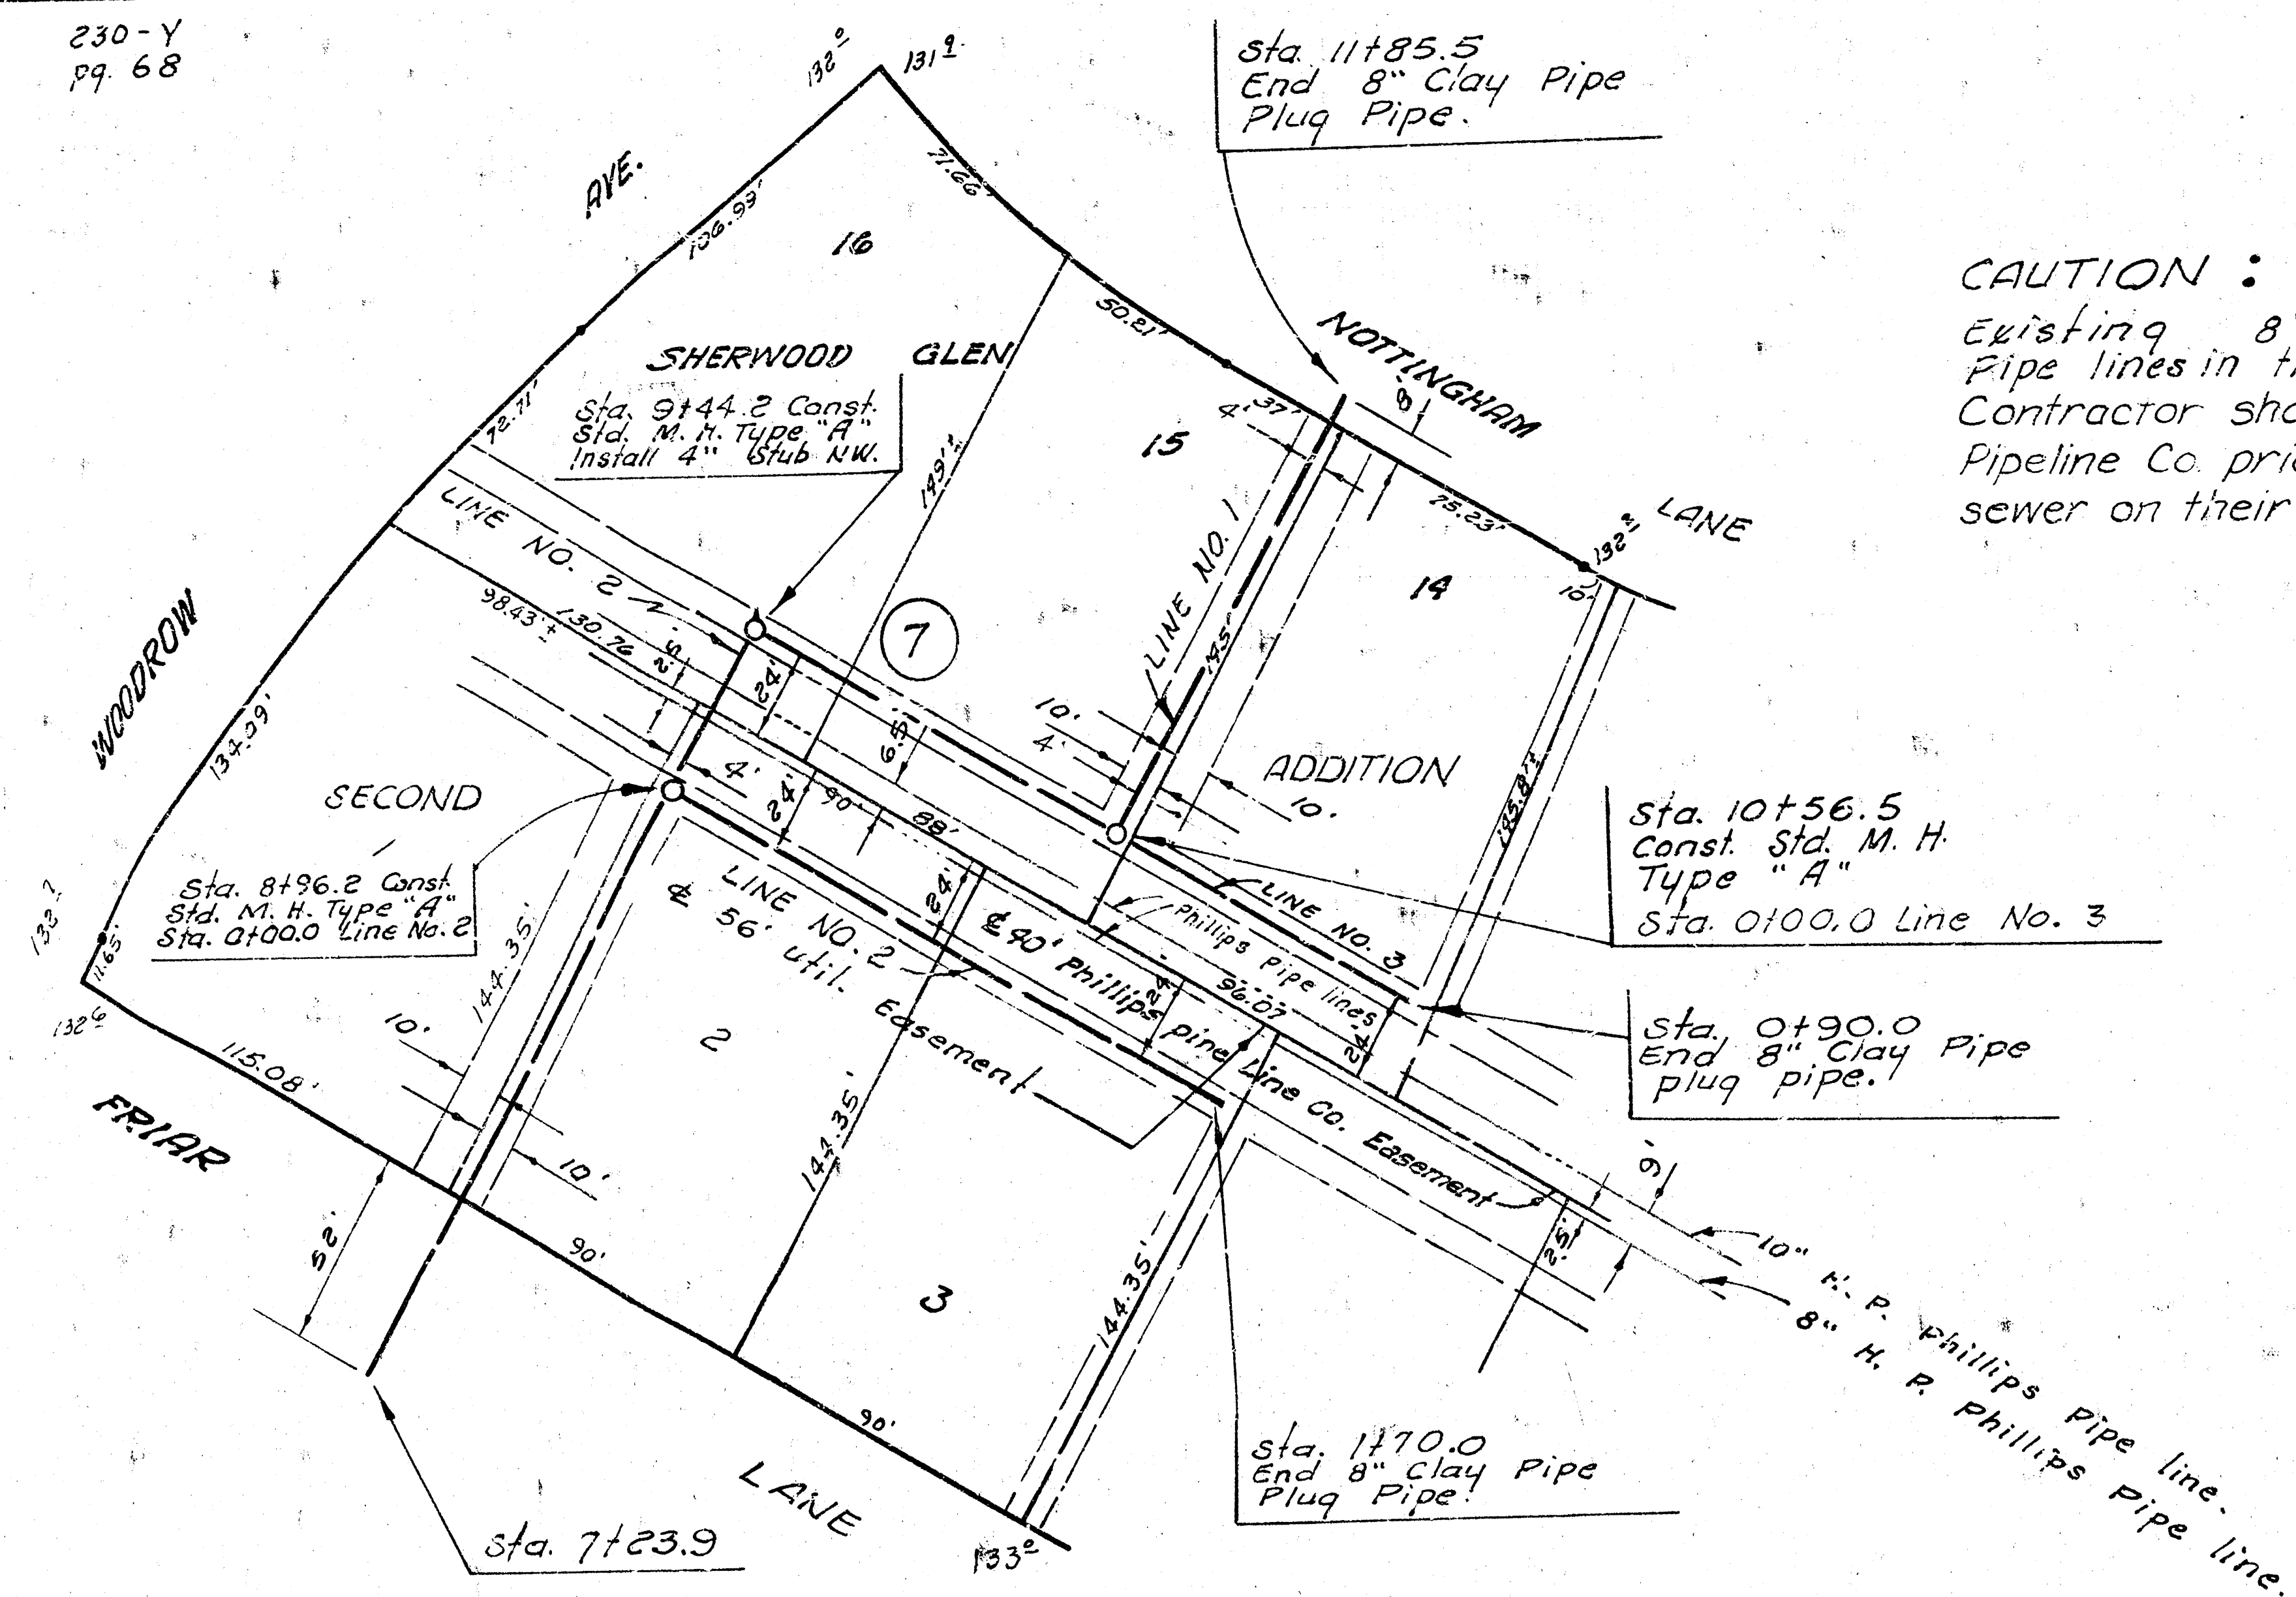


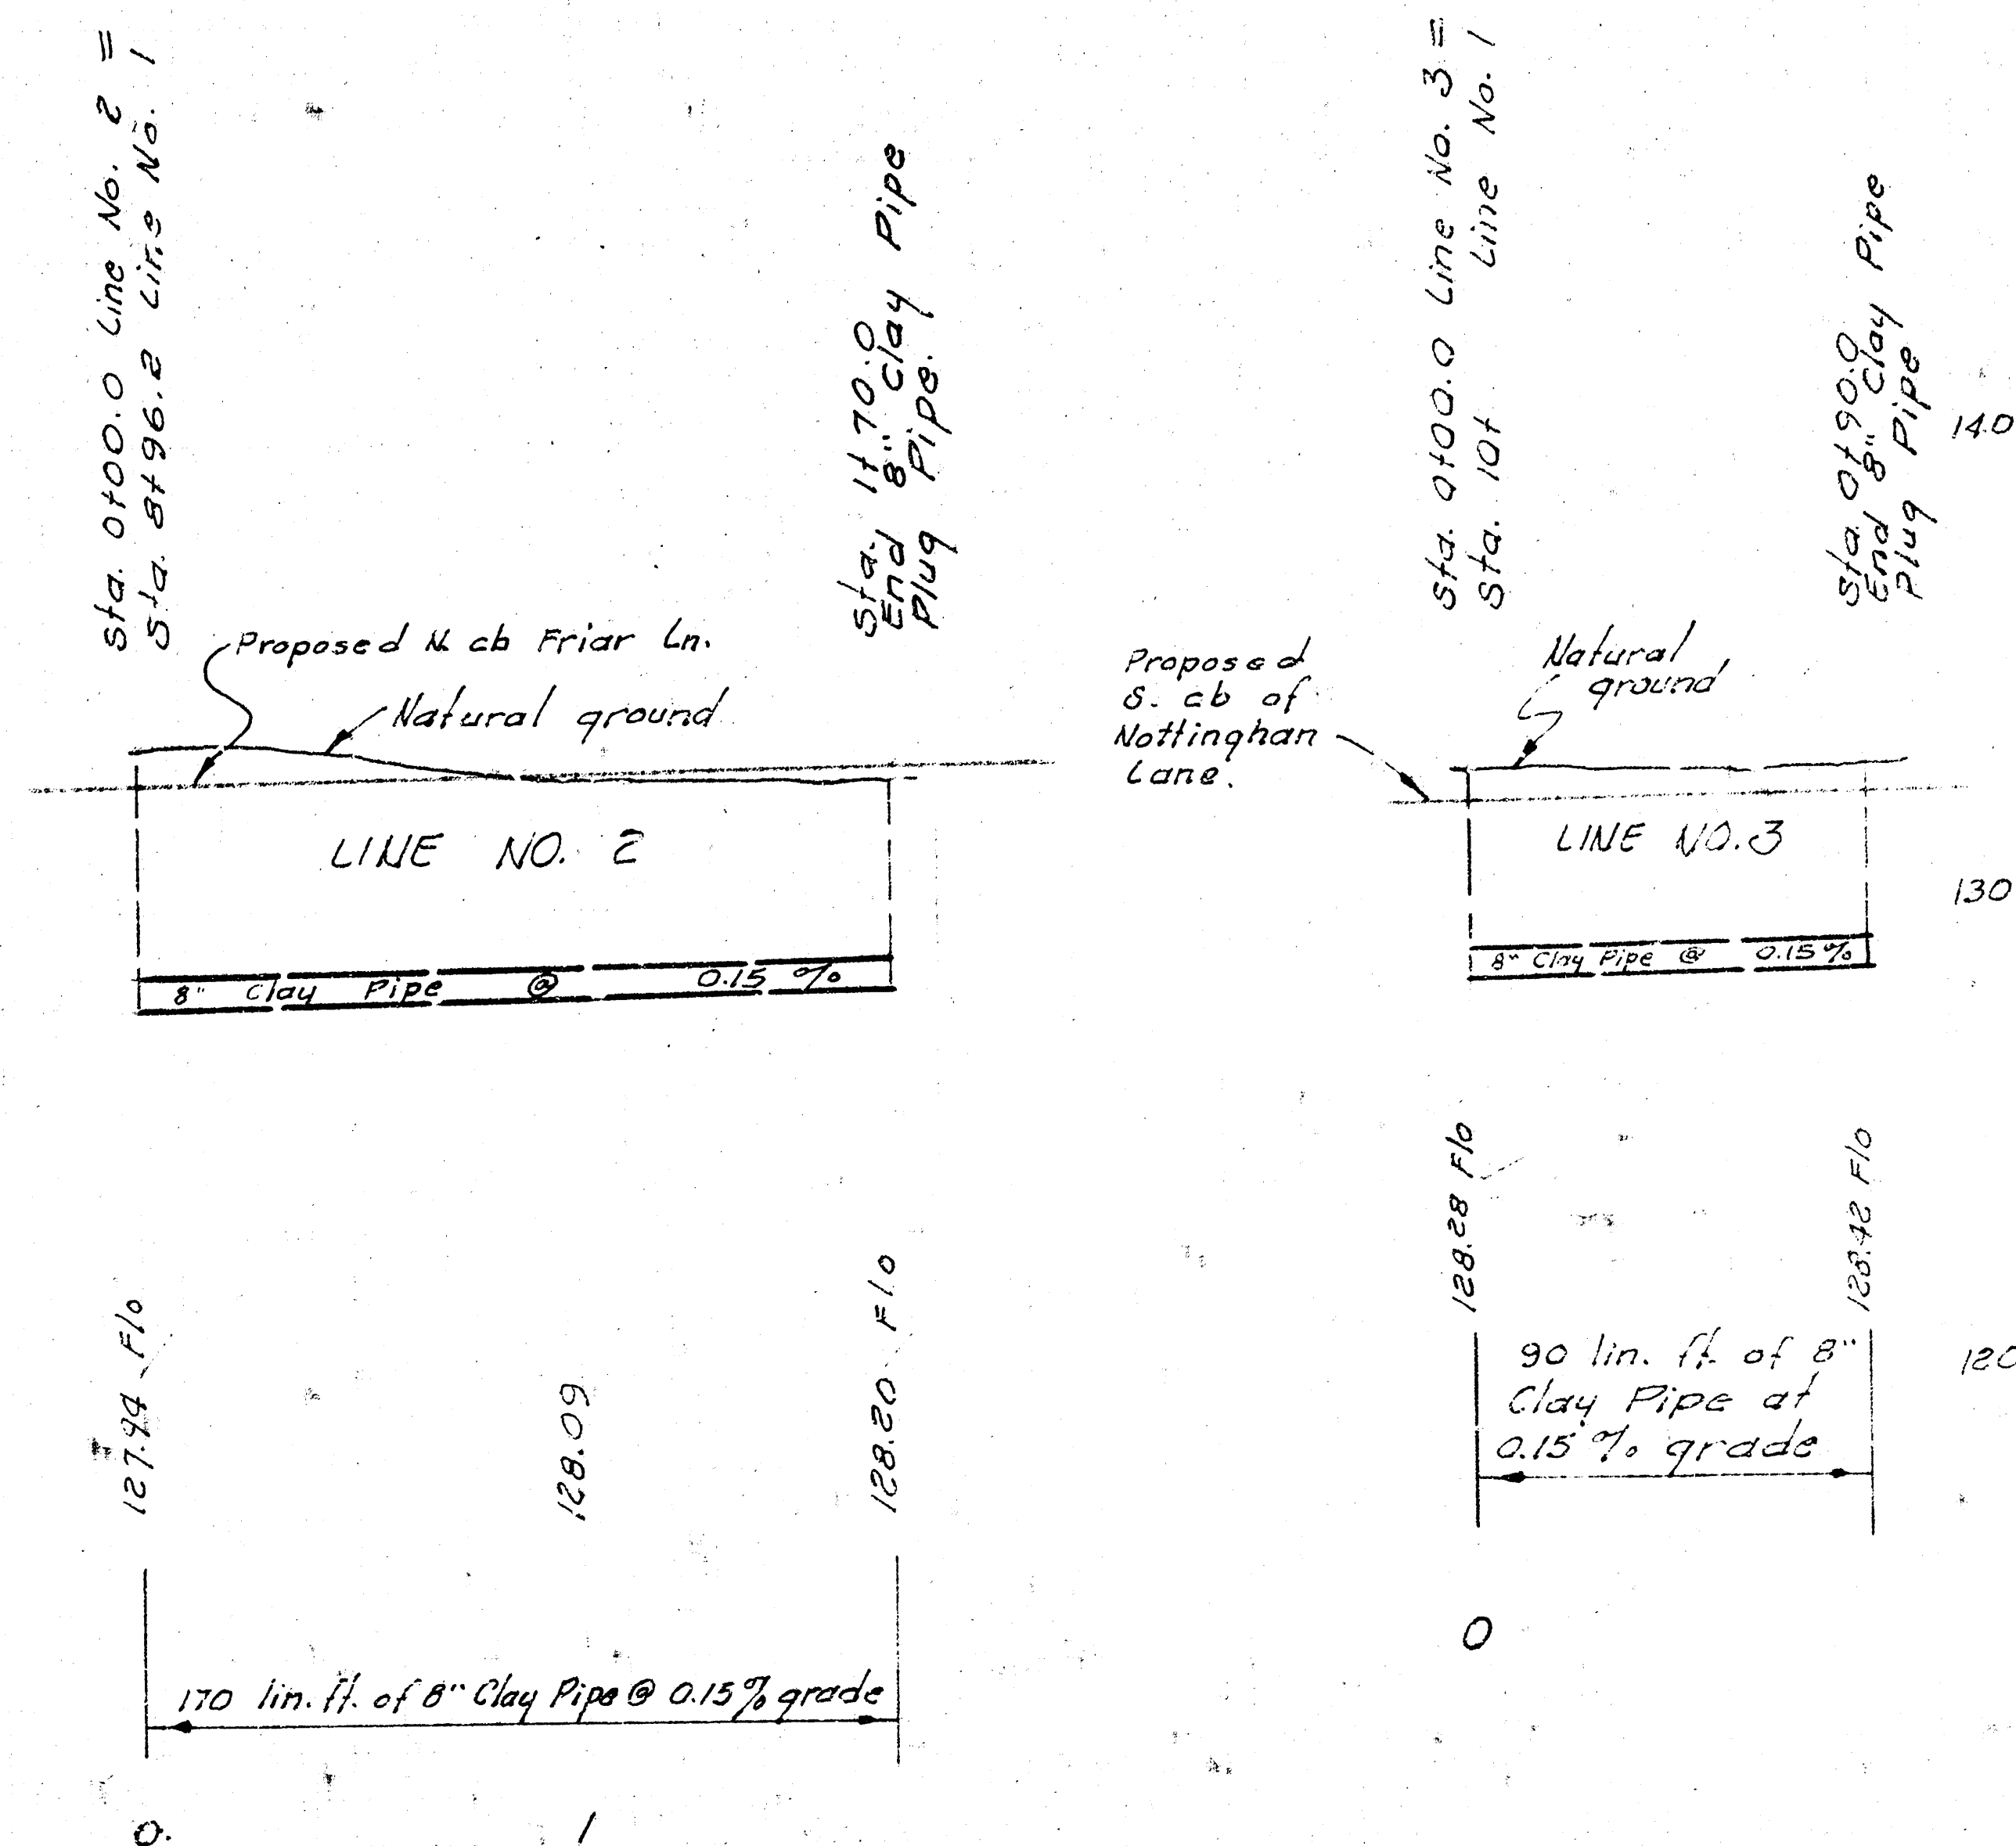


CAUTION :
Existing 8" and 10" H. P. Phillips
Pipe lines in the 40' Easement.
Contractor shall contact Phillips
Pipeline Co. prior to construction of
sewer on their easement.

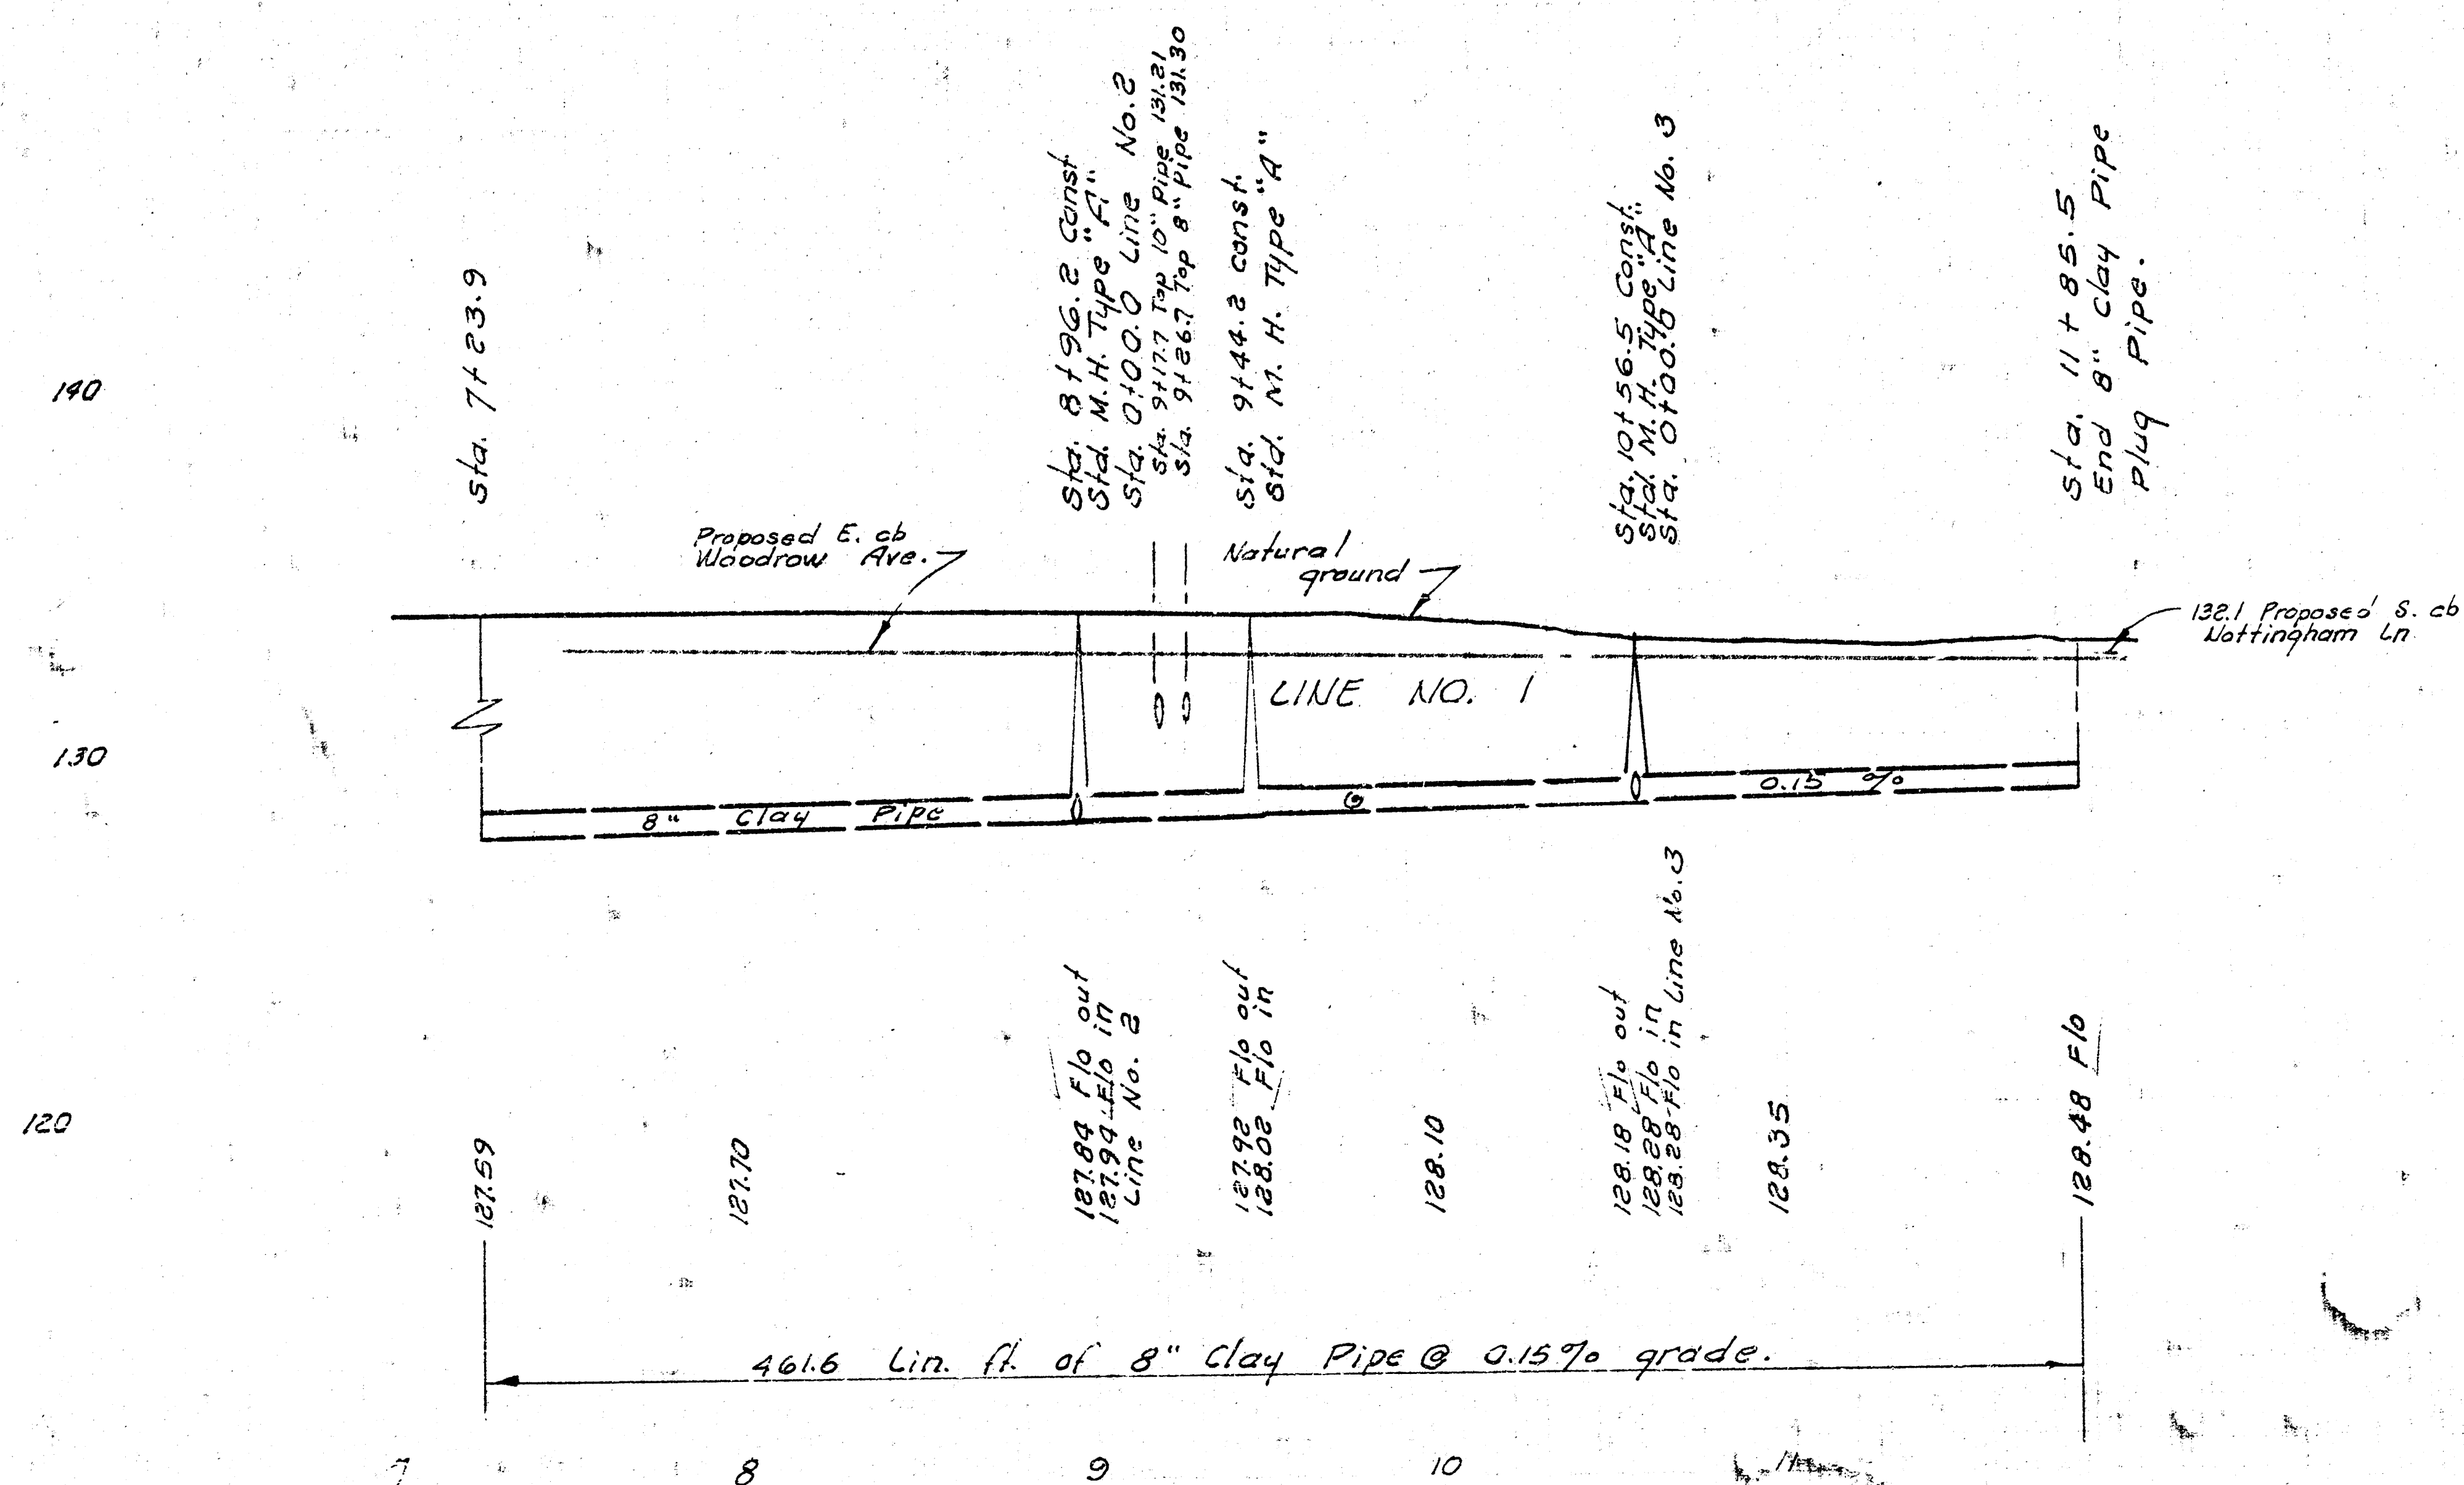

LATERAL 5, SUB. 21, S. S. NO. 22
PROJ. NO. DBKL565025

G. Houtz, 230-4
D. Cramer

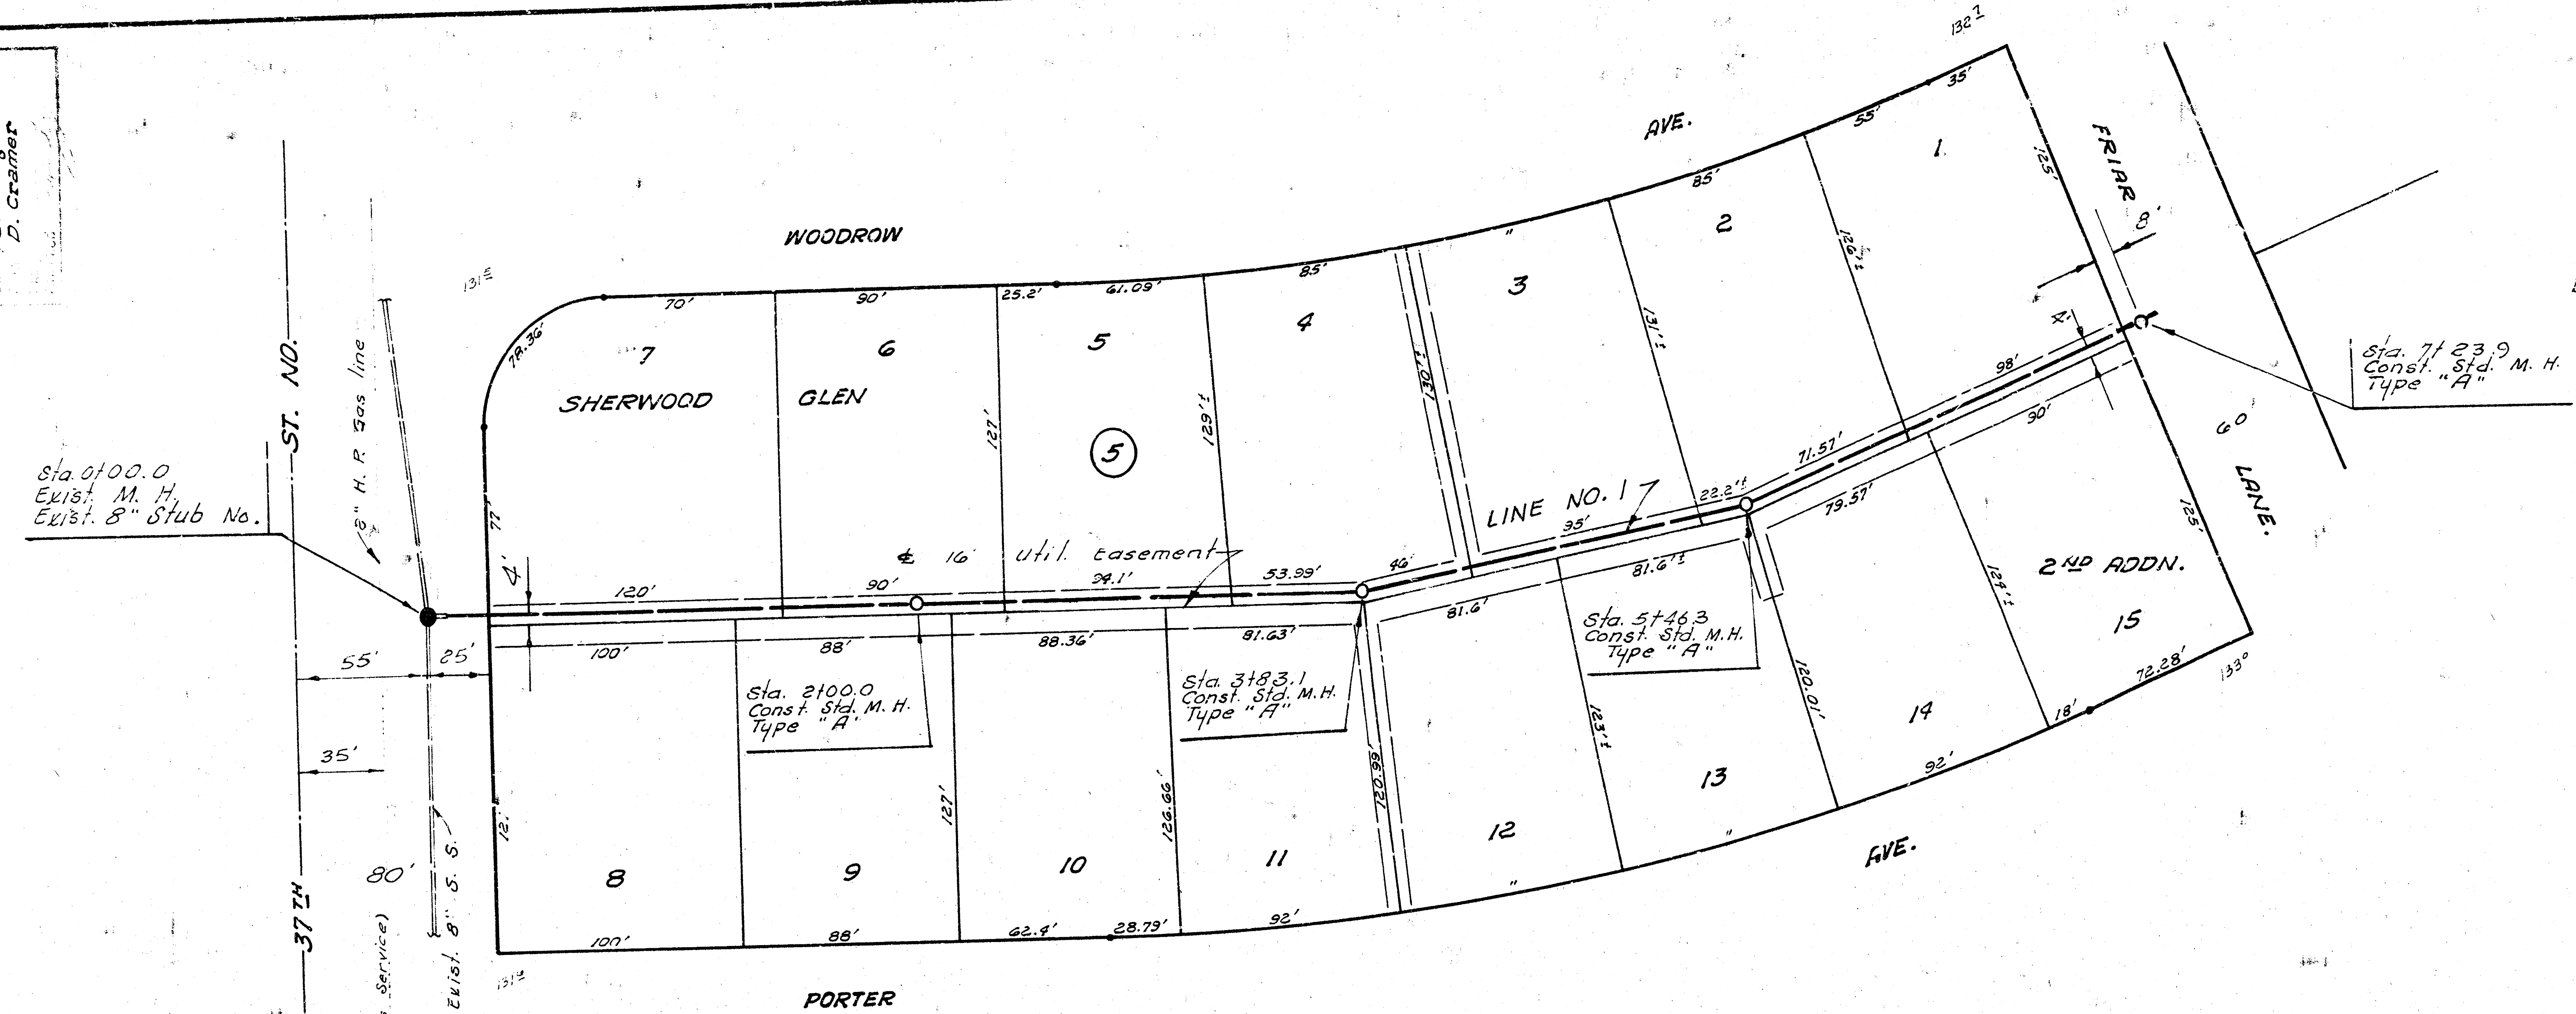

B. M. 131.95 N. Rim M. H. in Woodrow Ave.
North side of 37th St. North.

Sta. 71+23.9
Const. Std. M. H.
Type "A"

Sta. 0+00.0
Exist. M. H.
Exist. 8" Stub No.


Sta. 2100.0
Const. Std. M. H.
Type "A"

Sta. 3183.1
Const. Std. M. H.
Type "A"

Sta. 5146.3
Const. Std. M. H.
Type "A"

Plan Scale 1"=40'
Profile Scale 1"=40' Hor.
1"=4' Vert.

B. M. 139.63 R.R. Spike N.S.P.P. S.S. 37th - 1/2 Mi. E. of Meridian

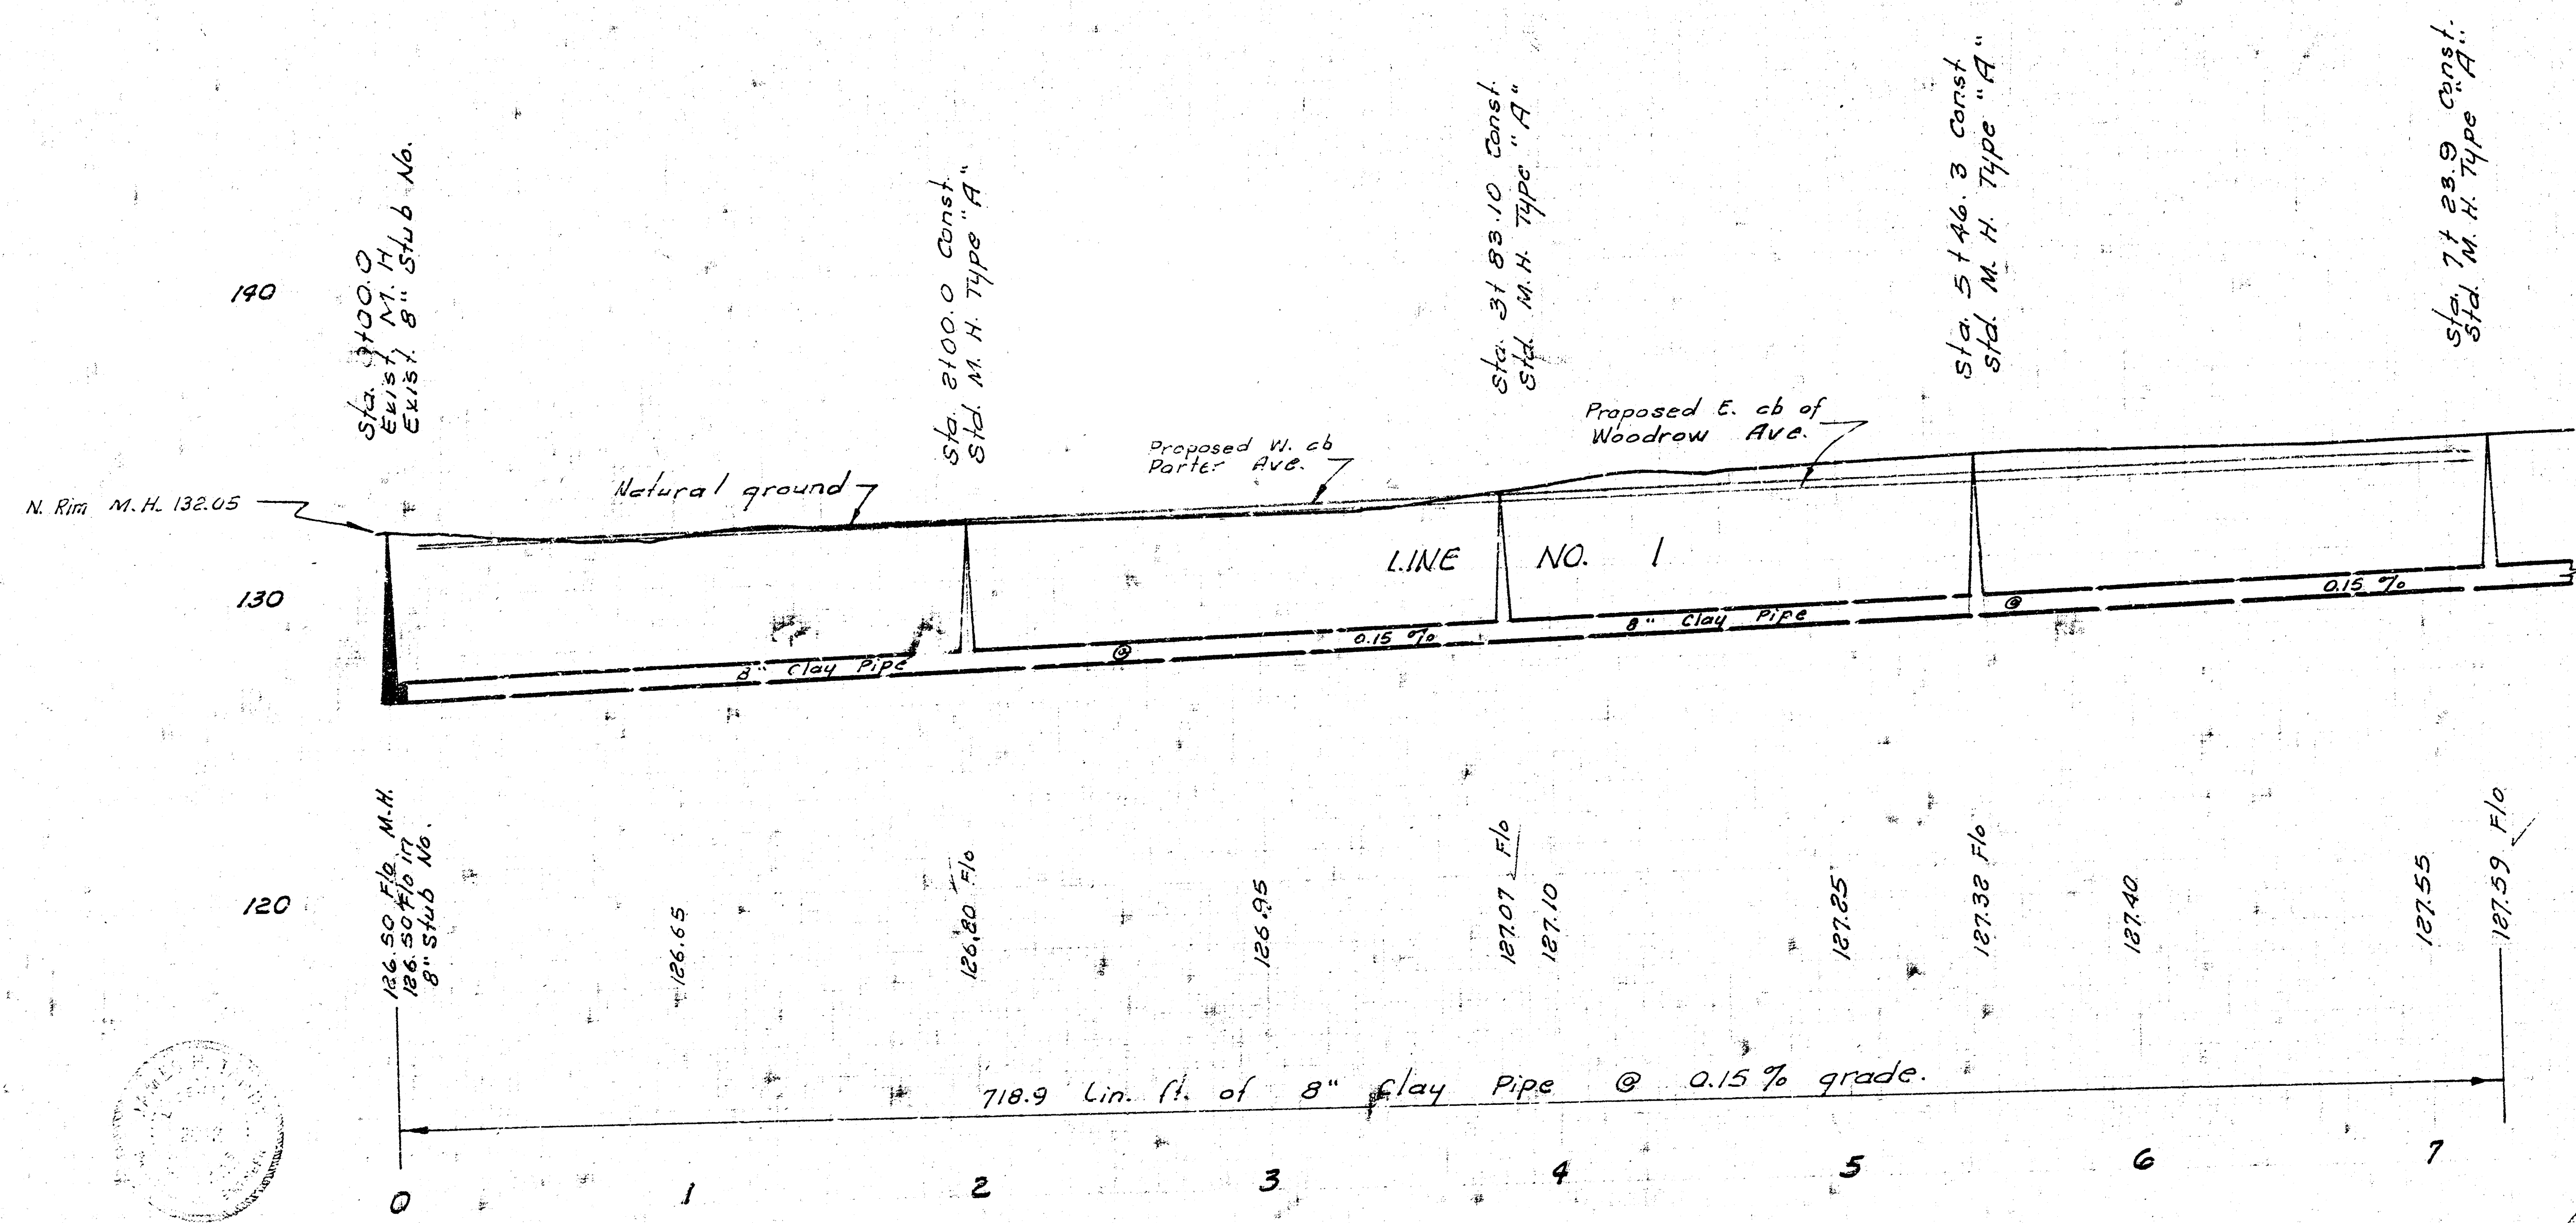

LATERAL 5, SUB. 21, S.S. NO. 22
CITY OF WICHITA, KANSAS
R.W. LINN, CITY ENGINEER
PROJ. NO. DBKL565025
JUNE, 1972

