



B.M. 135.55 U.S.G.S. Standard 29' N. & 50' W. of E. of 37th St. N. & Meridian

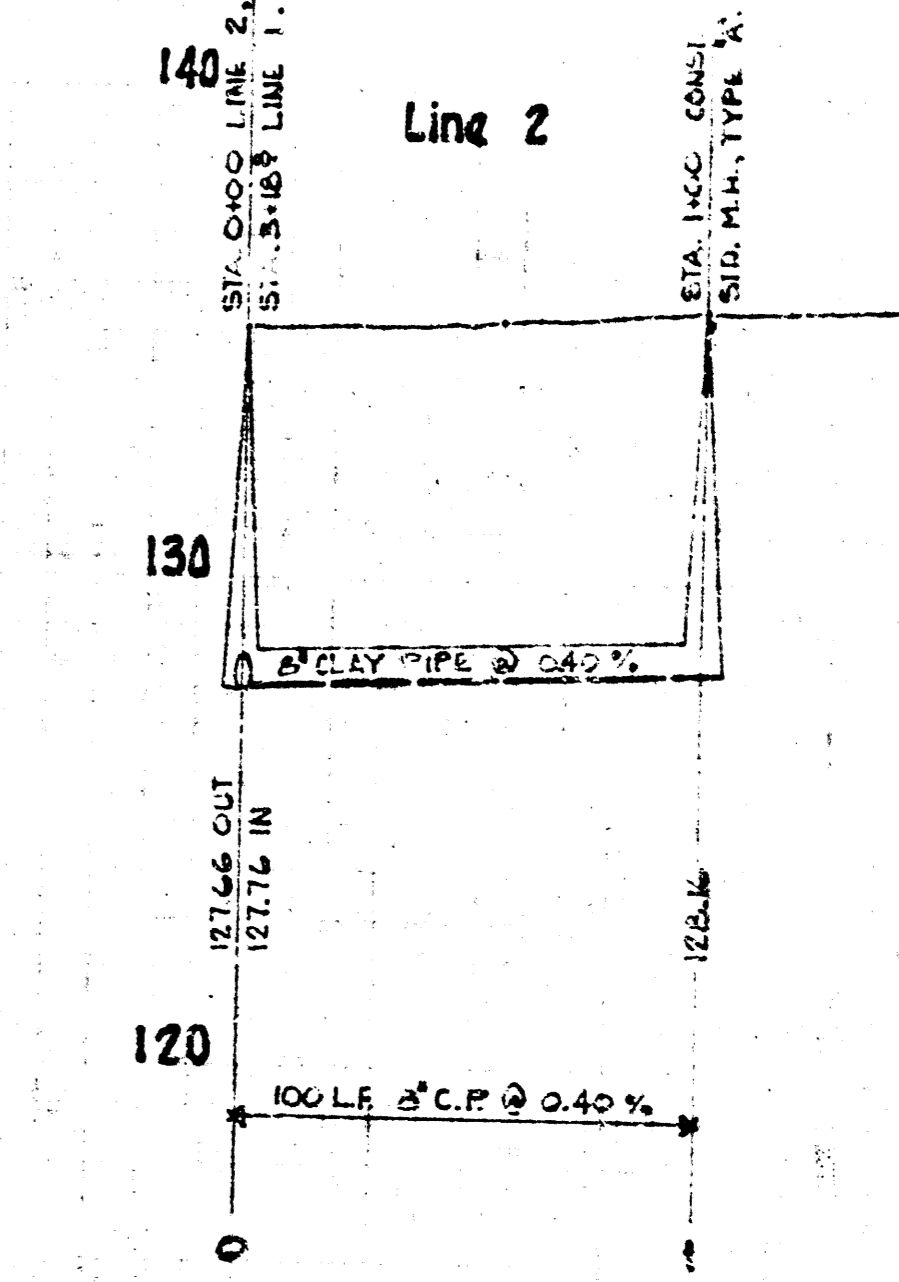

Lat. 21, Sub. 21, S. 5. * 22
 City of Wichita, Kansas.
 B.C. Hein - City Engineer
 Date: Project No. C29-53

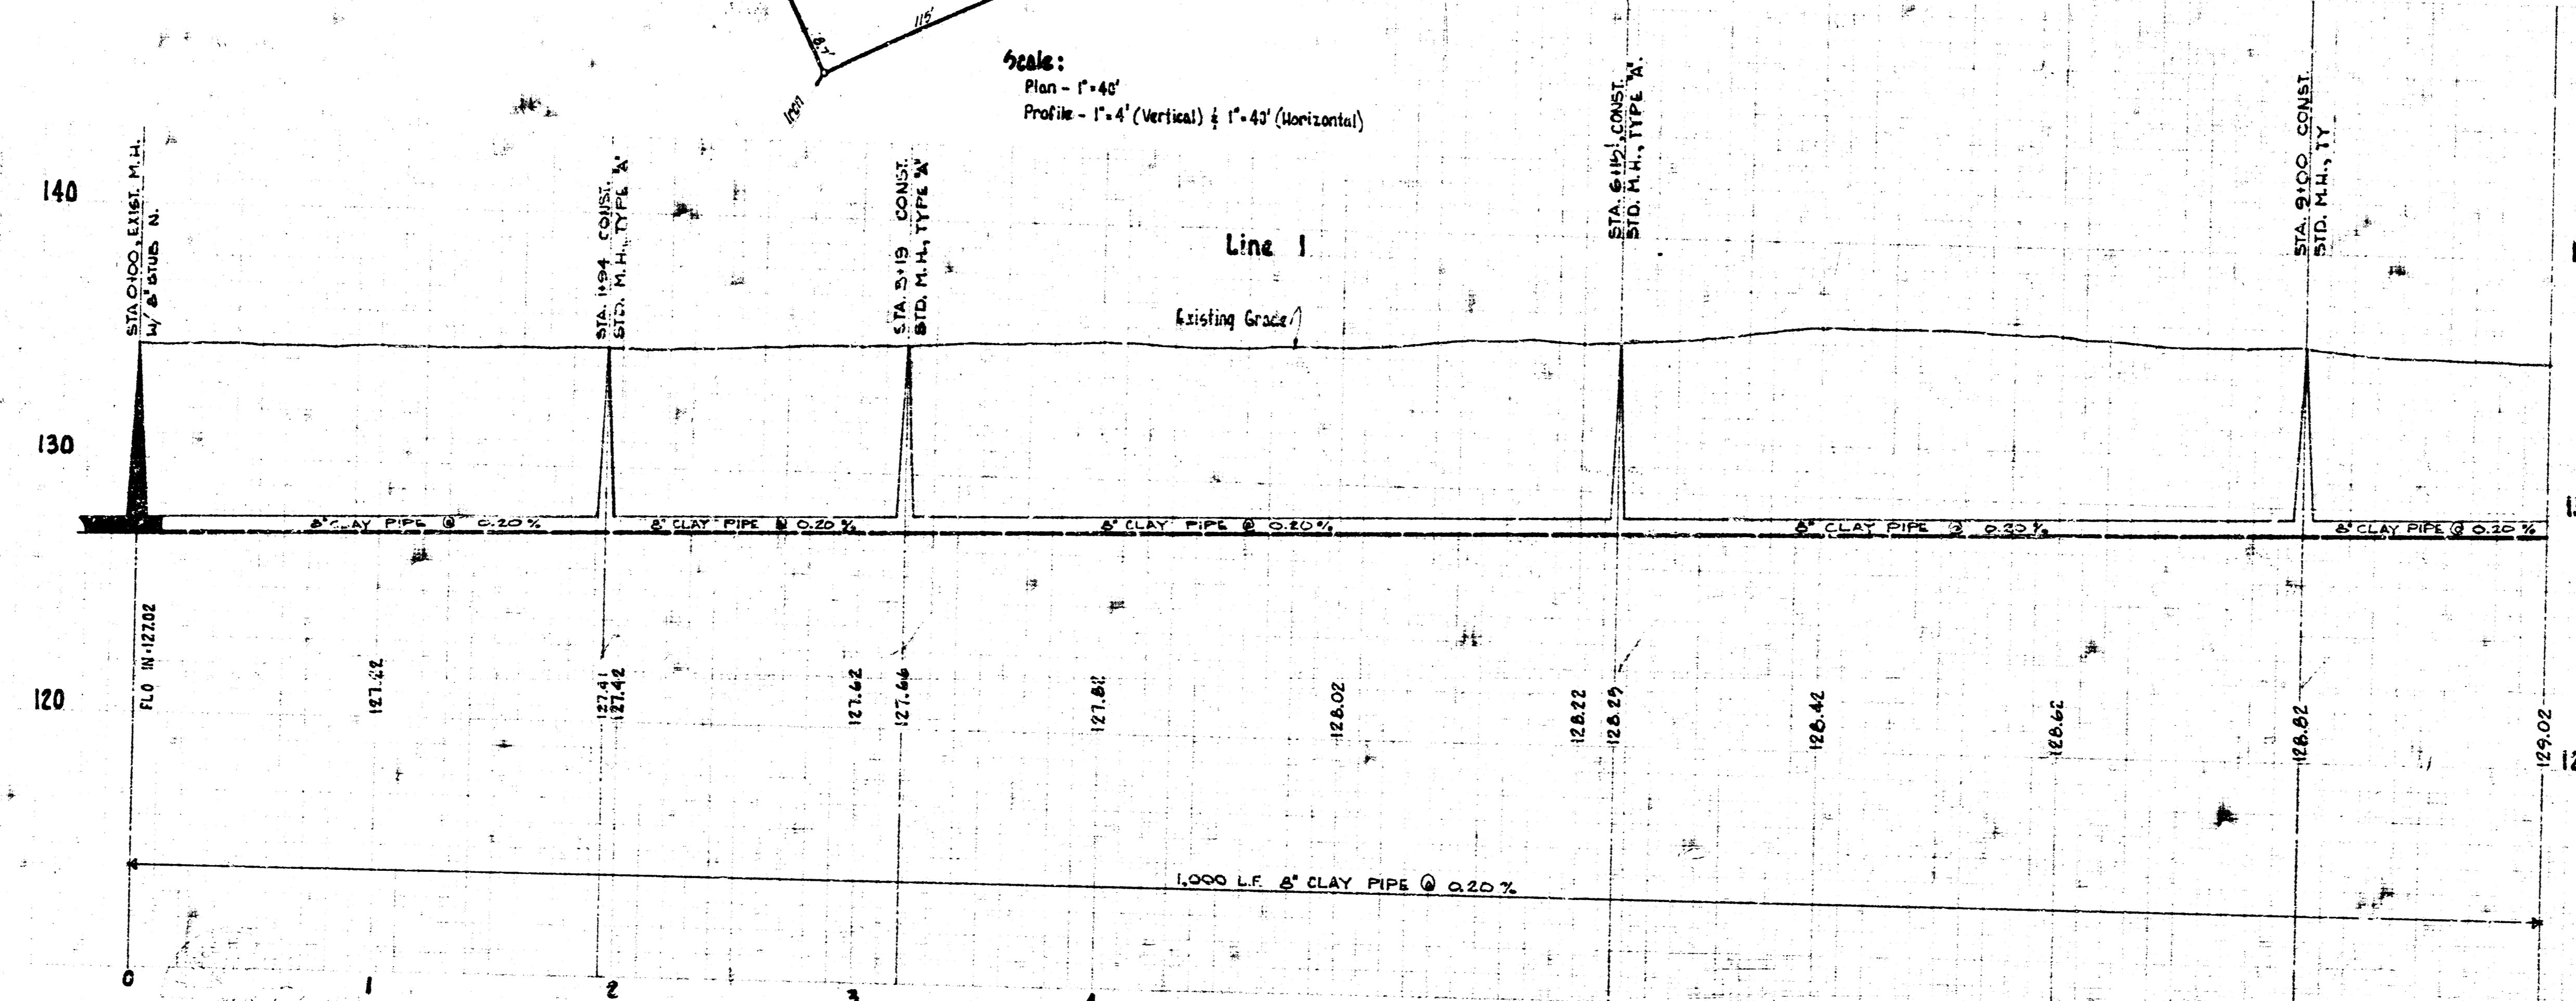