



COPIED FROM PLANS
DRAWN BY SCHWITZ
CHECKED

LOCATION MAP
 SUB-MAIN 23 SAN. SEWER 22
 CITY OF WICHITA
 B.E. SMITH CITY ENGINEER
 PROJECT NO. C29-29

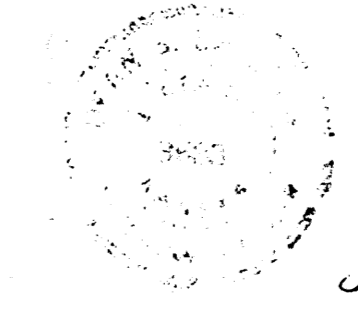


JULY 1969

1/3

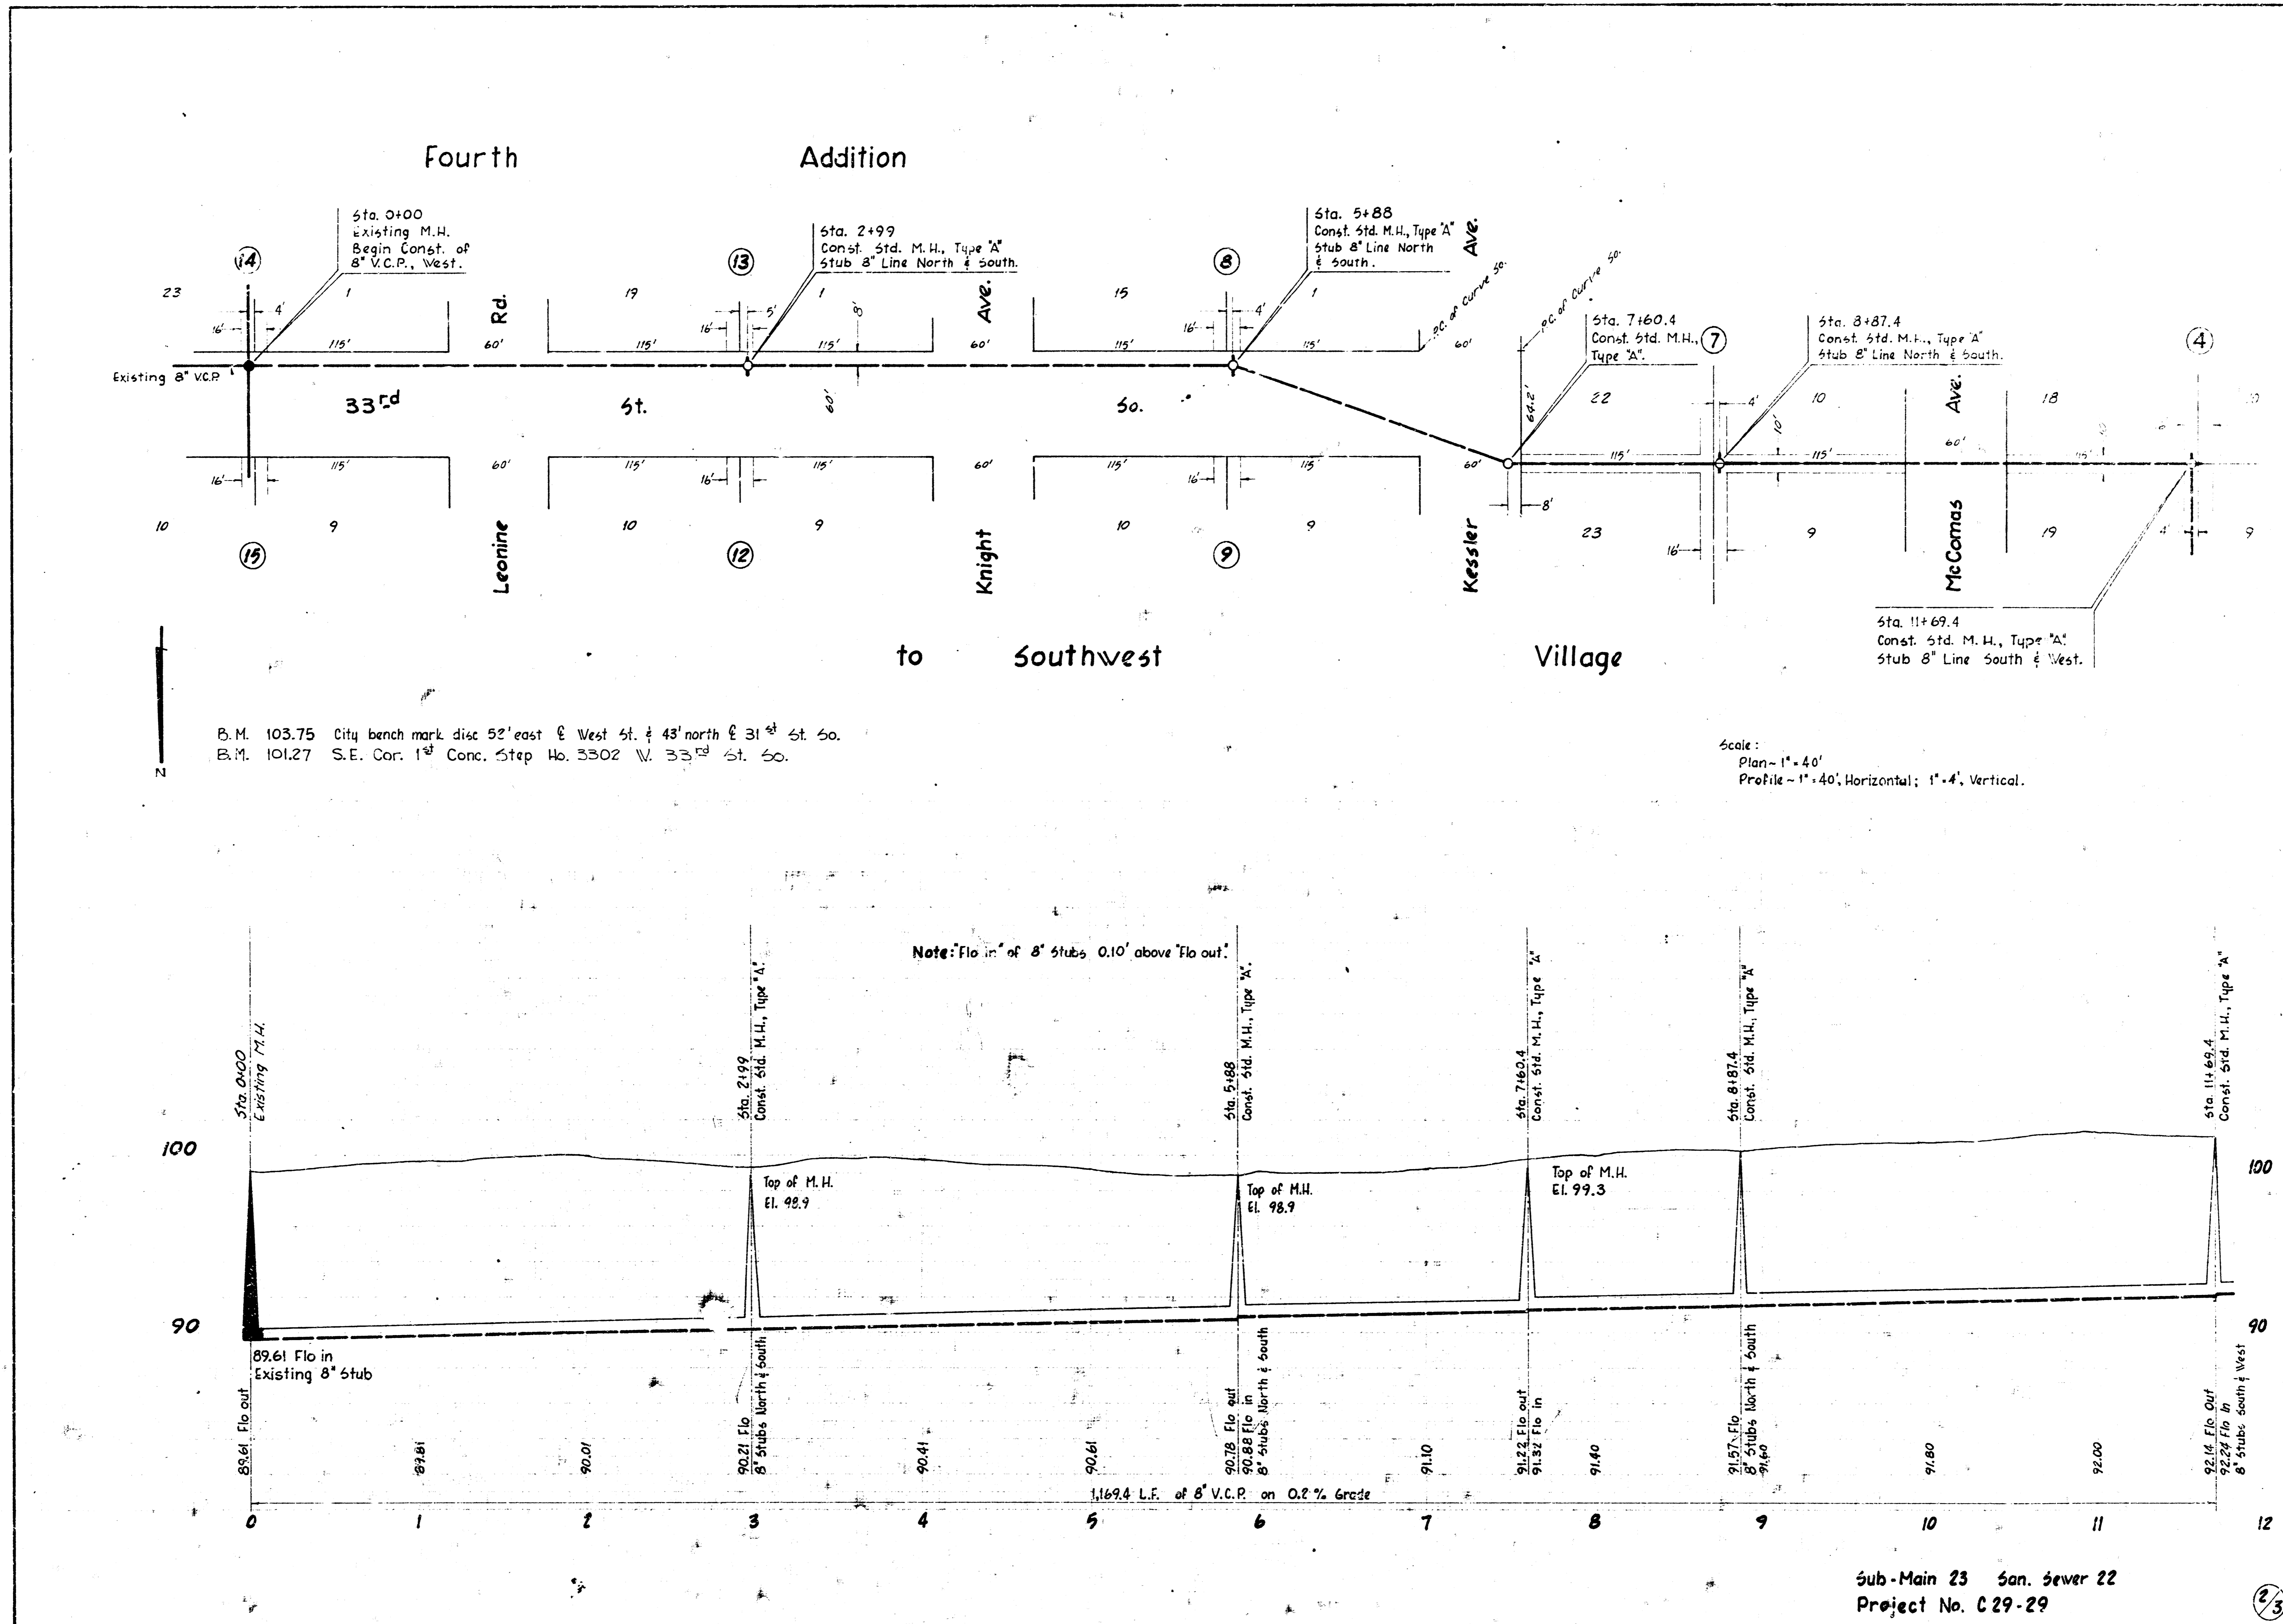


Fourth Addition to

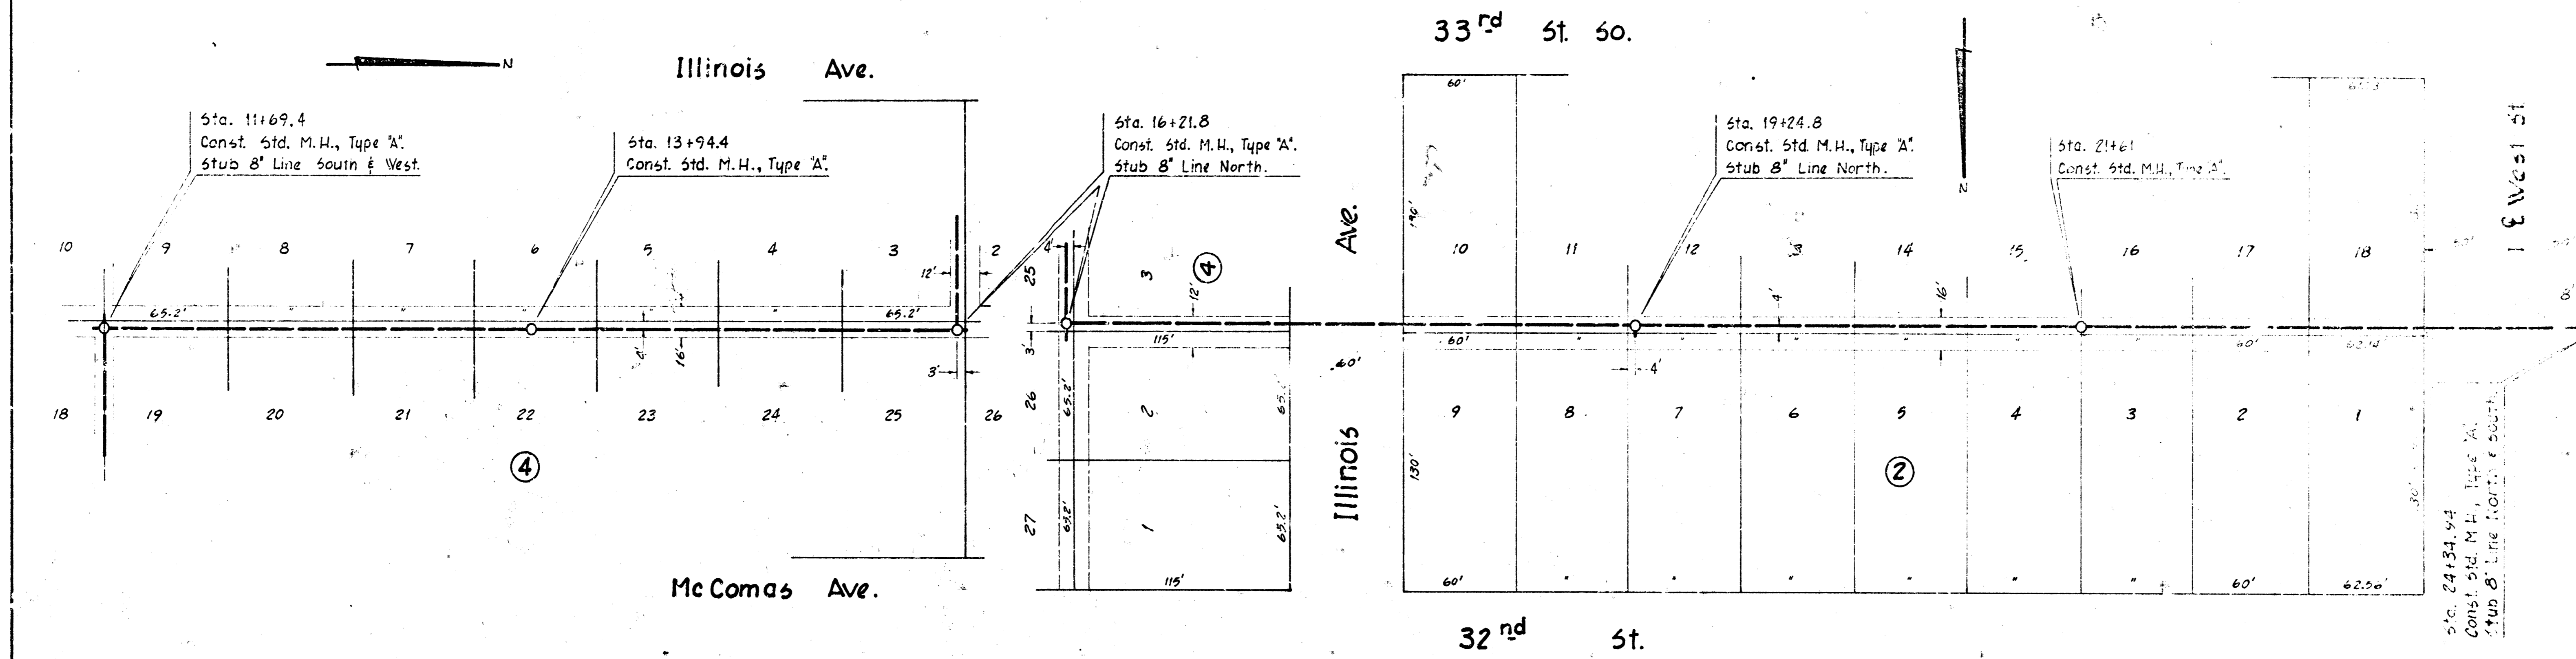

Scales...
 Plan: 1" = 40'
 Profile: 1" = 40' Hori.
 1" = 4' Vert.

Southwest Village

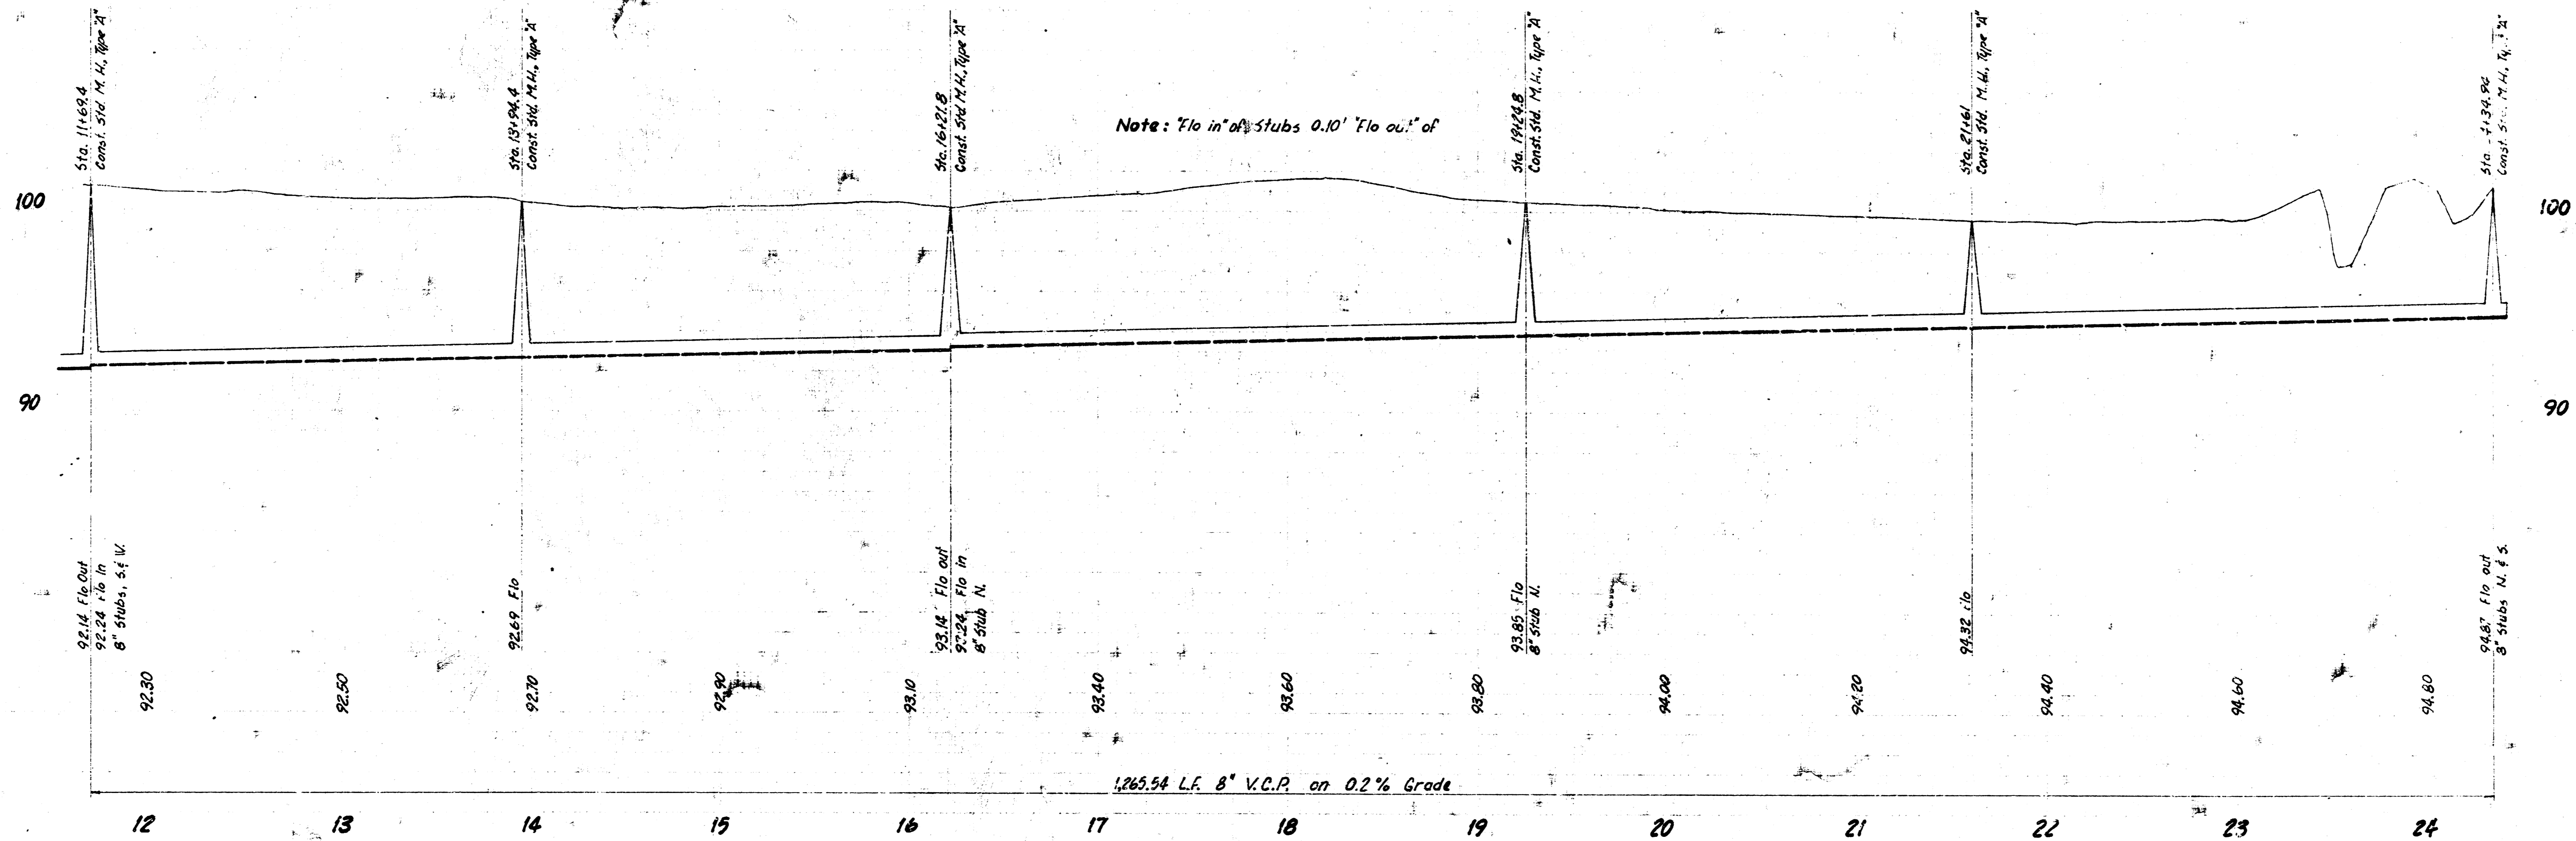

S.M. 23 S.S. 22
 Project No. C29-29

33

e 12 5

16