
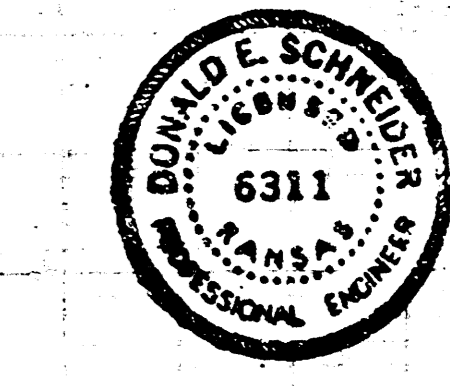


B. M. 103.47 City Std. @ 21st St. and West St. 53' E. & 44' S. E. both
 B. M. 100.97 R.R. spike E. face P.P. W. side West St. -
 108' N. of NE 33rd St. Circle.

Plan Scale 1" = 40'
 Profile Scale 1" = 40' Horiz.
 1" = 5' Vert.

D. & S. Co.
 172

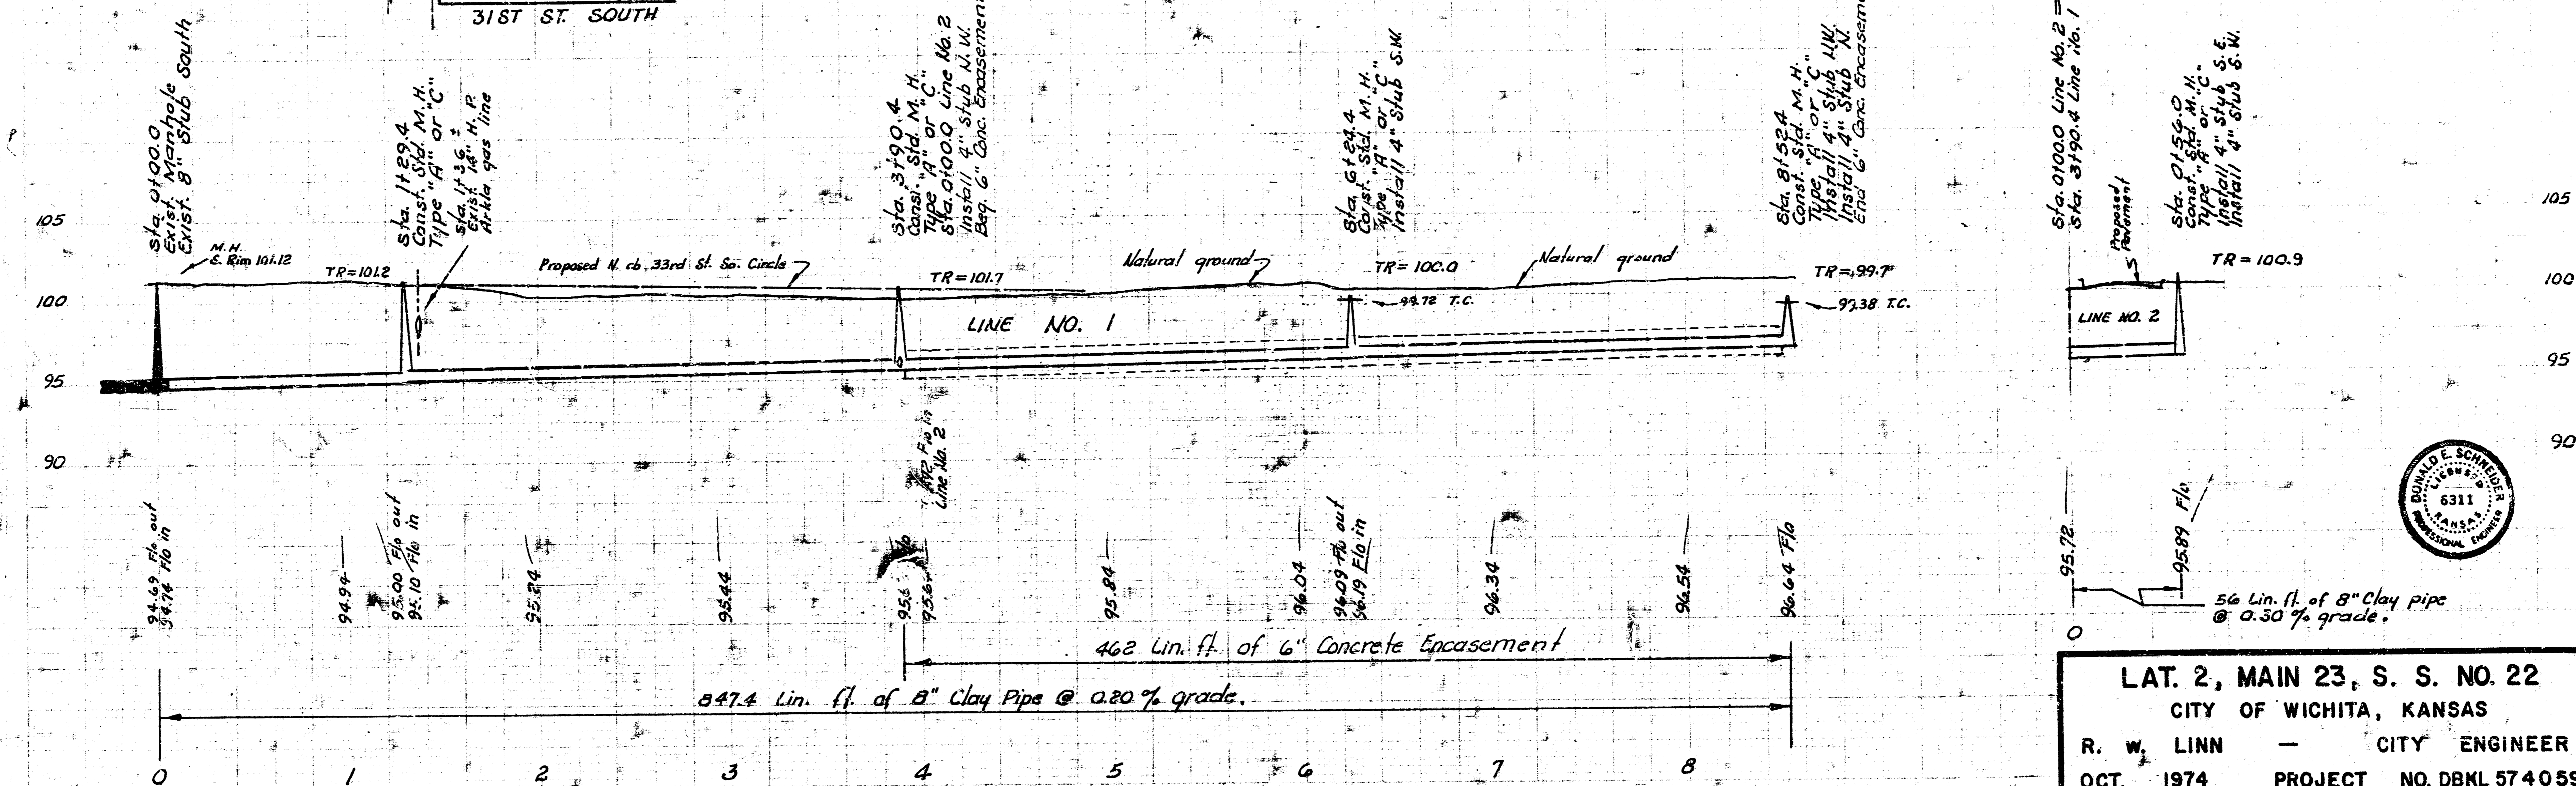

LAT. 2, MAIN 23, S. S. NO. 22
 CITY OF WICHITA, KANSAS
 R. W. LINN — CITY ENGINEER
 OCT. 1974 PROJECT NO. DBML 574059