
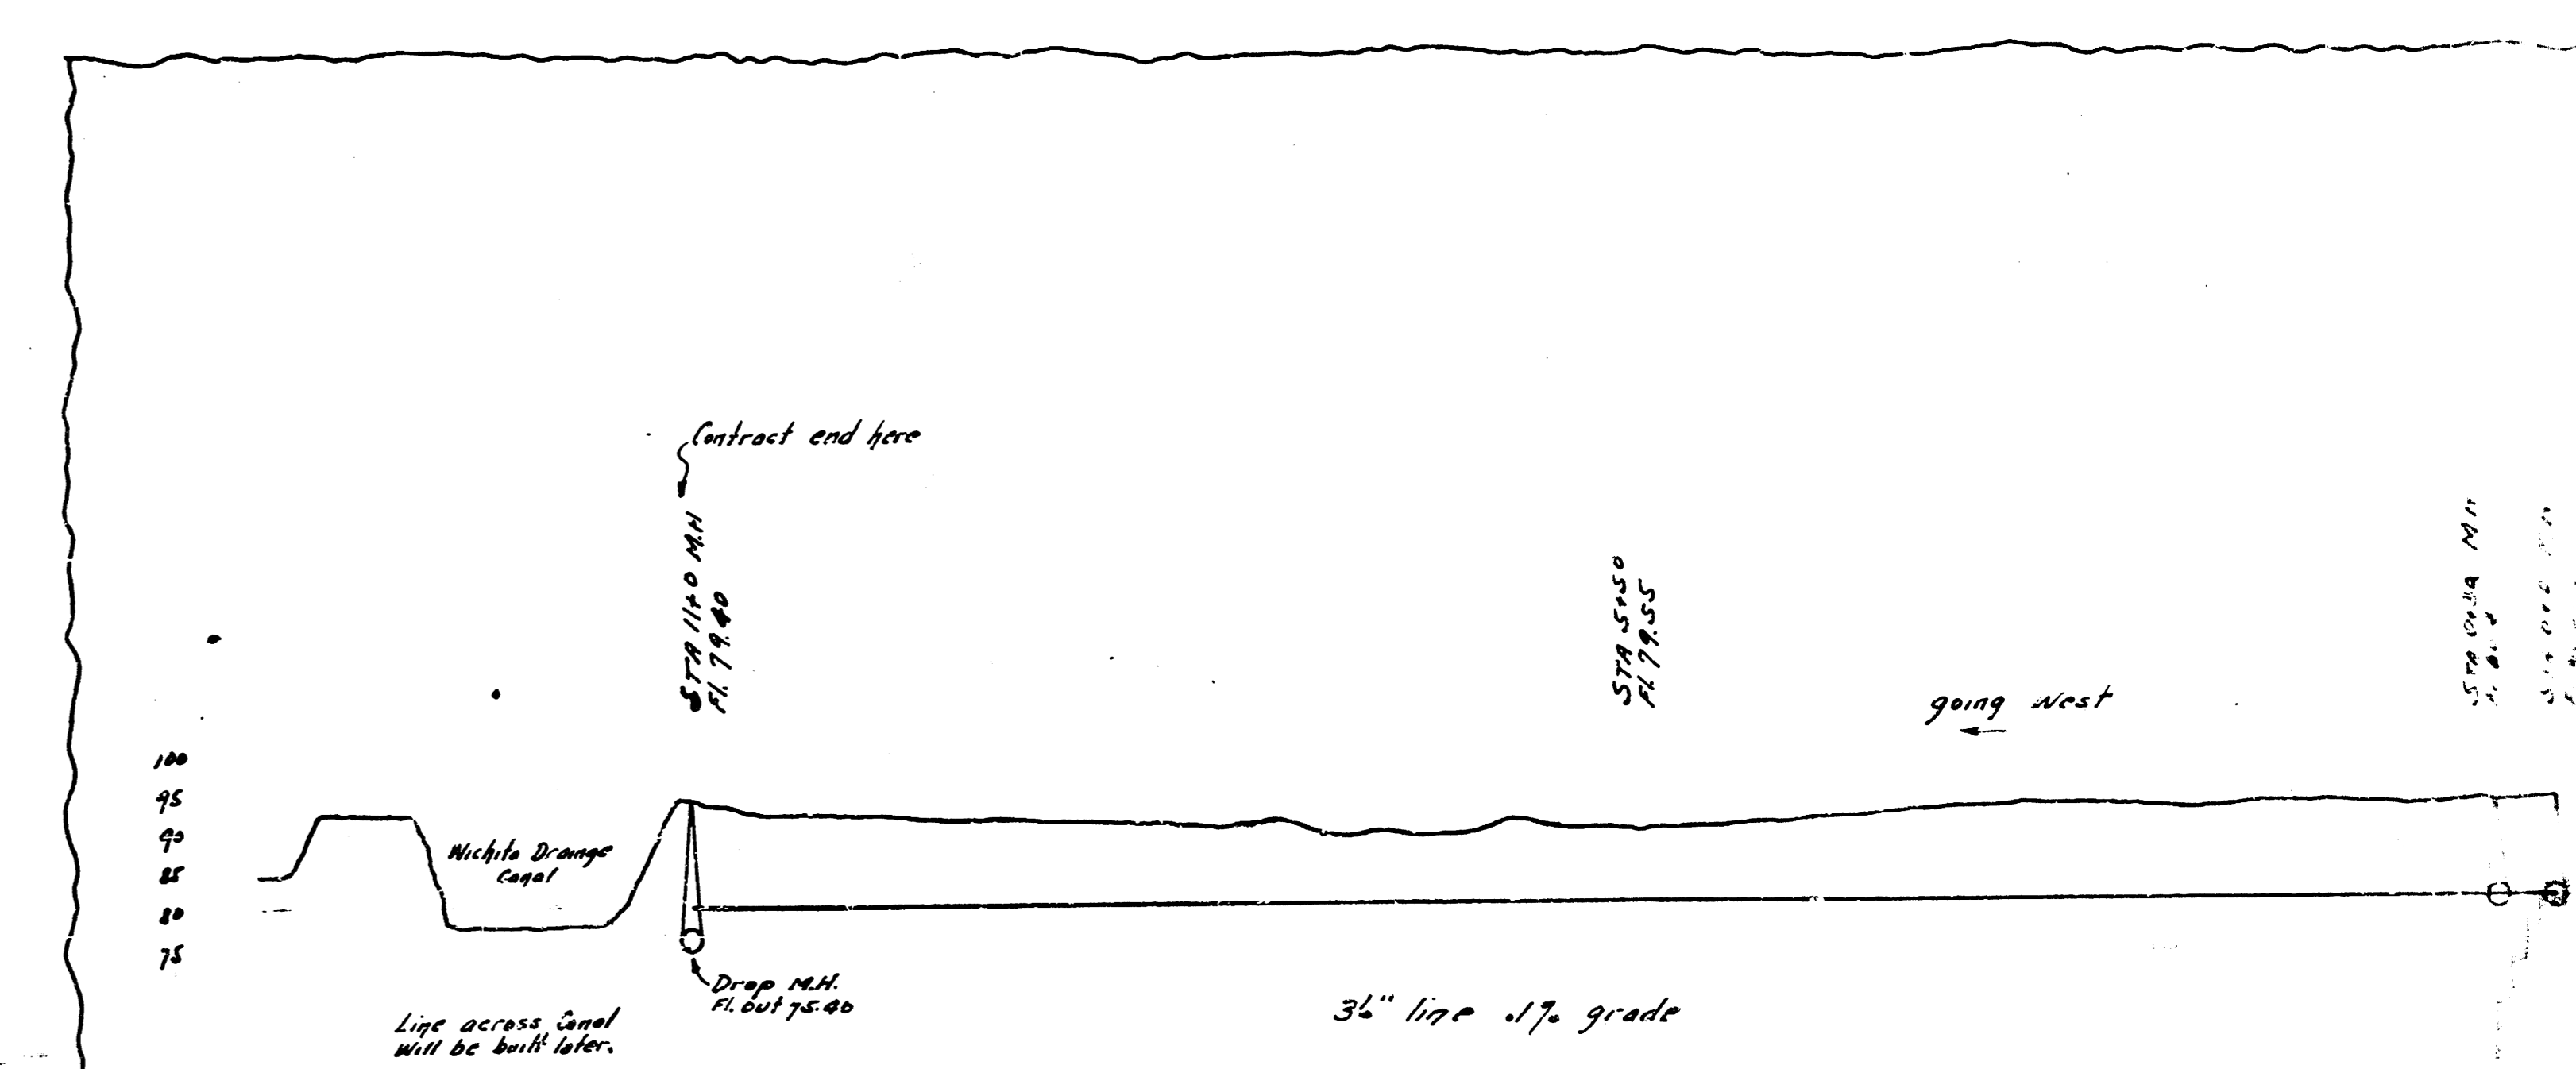
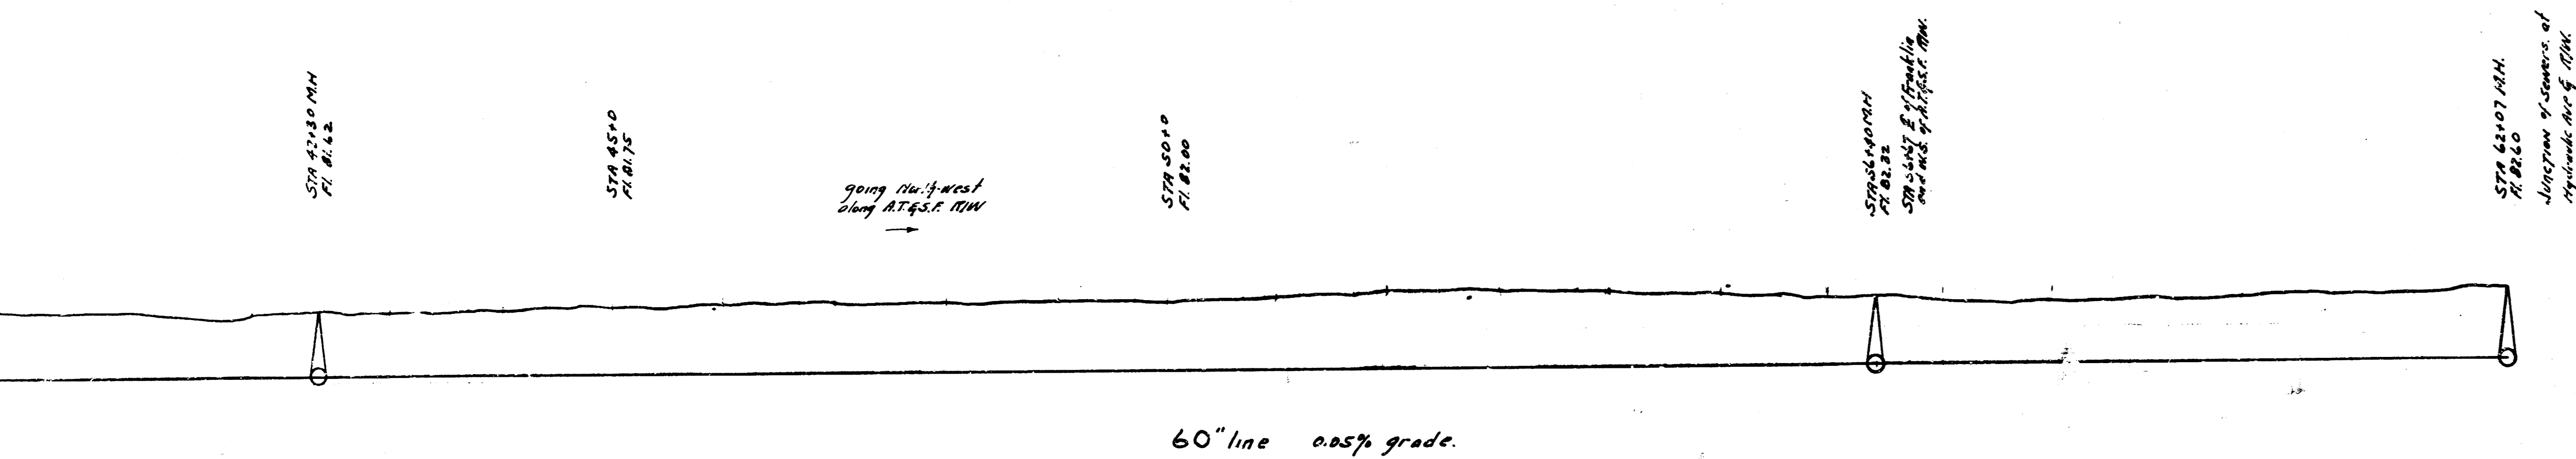


LAYOUT PLAN OF INTERCEPTING SEWERS.
 P.L. BROCKWAY CITY ENGINEER.
 WICHITA KANSAS.
 DECEMBER 1930.

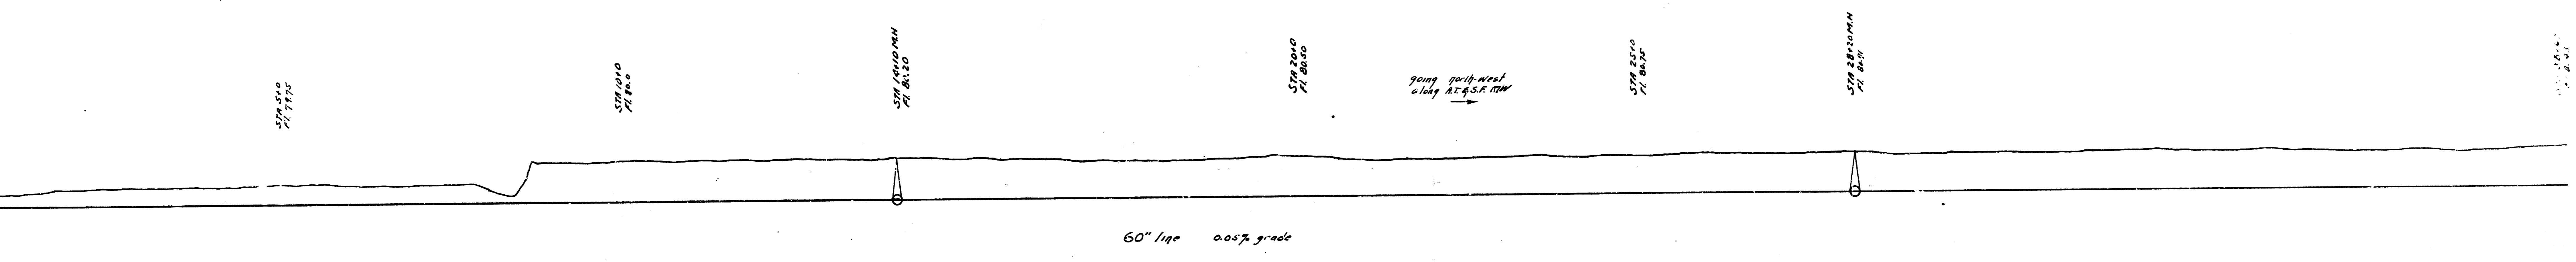


60" MAIN FROM PAID HOUSE
LOCATION TO JUNCTION OF SEWER

INTERCEPTING SEWERS TO DISPOSAL PLANT.
PL. BROCKWAY
CITY ENGINEER
WICHITA
KANSAS.
DECEMBER 1930

INTERCEPT SEWER FROM COLLEGE
HILL SEWER TO CONAL.


SHEET 1
3 SHEETS

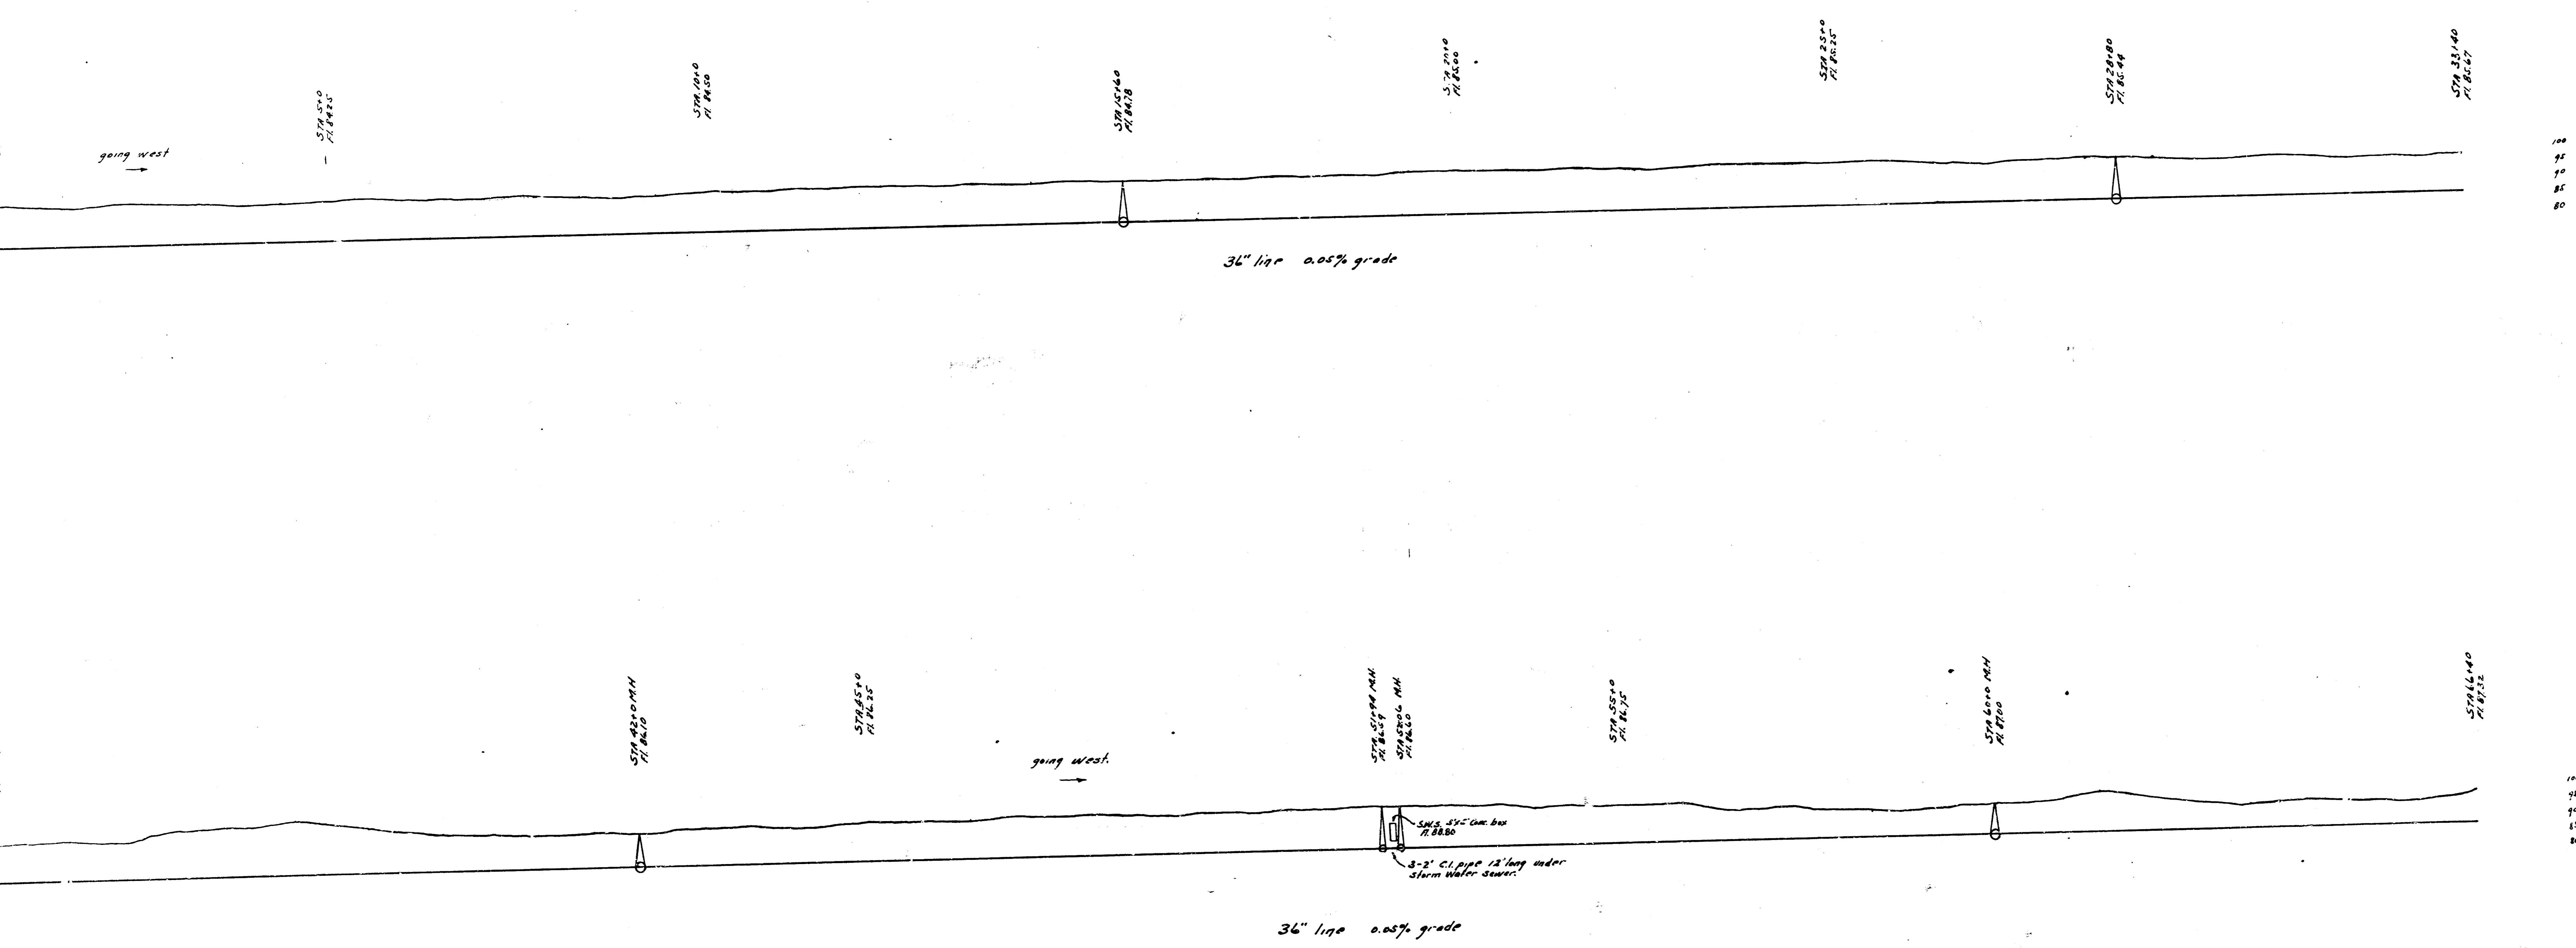


INTERCEPTING SEWERS TO DISPOSAL PLANT.
 P.L. BROCKWAY CITY ENGINEER
 WICHITA KANSAS
 DECEMBER 1930

SEWER LINE ON FRANKLIN AVE.
 FROM 17th ST

SHEET 2
 3 SHEETS

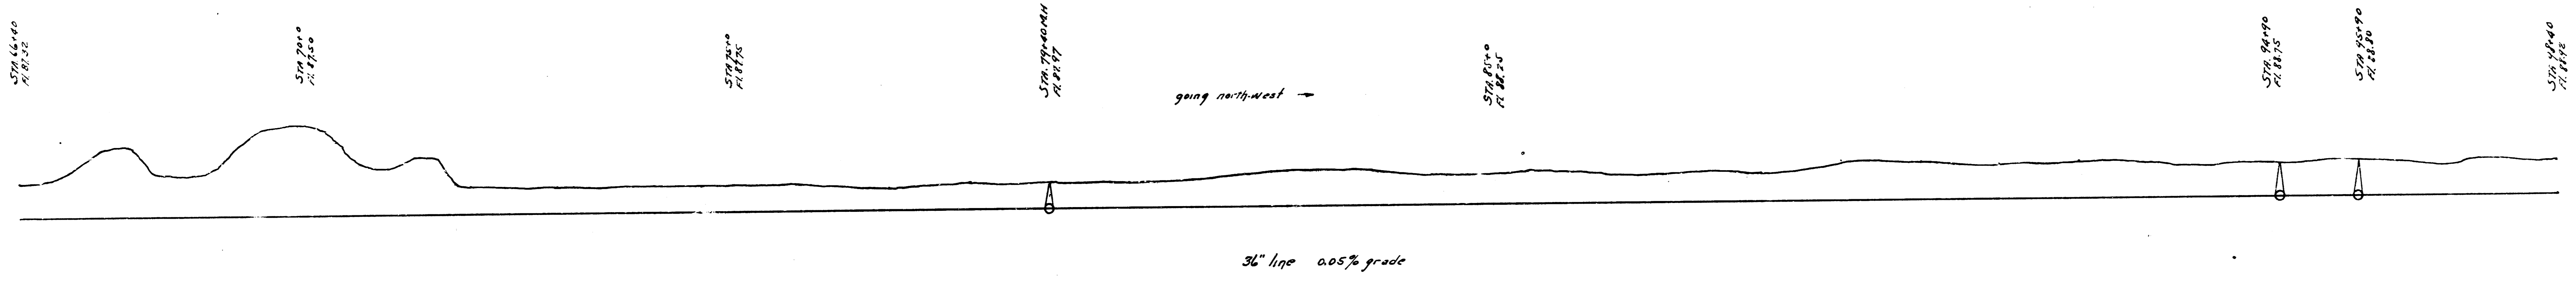

INTERCEPTING SEWERS TO DISPOSAL PLANT
 P.L. BROCKWAY (CITY ENGINEER)
 WICHITA KANSAS
 DECEMBER 1930.

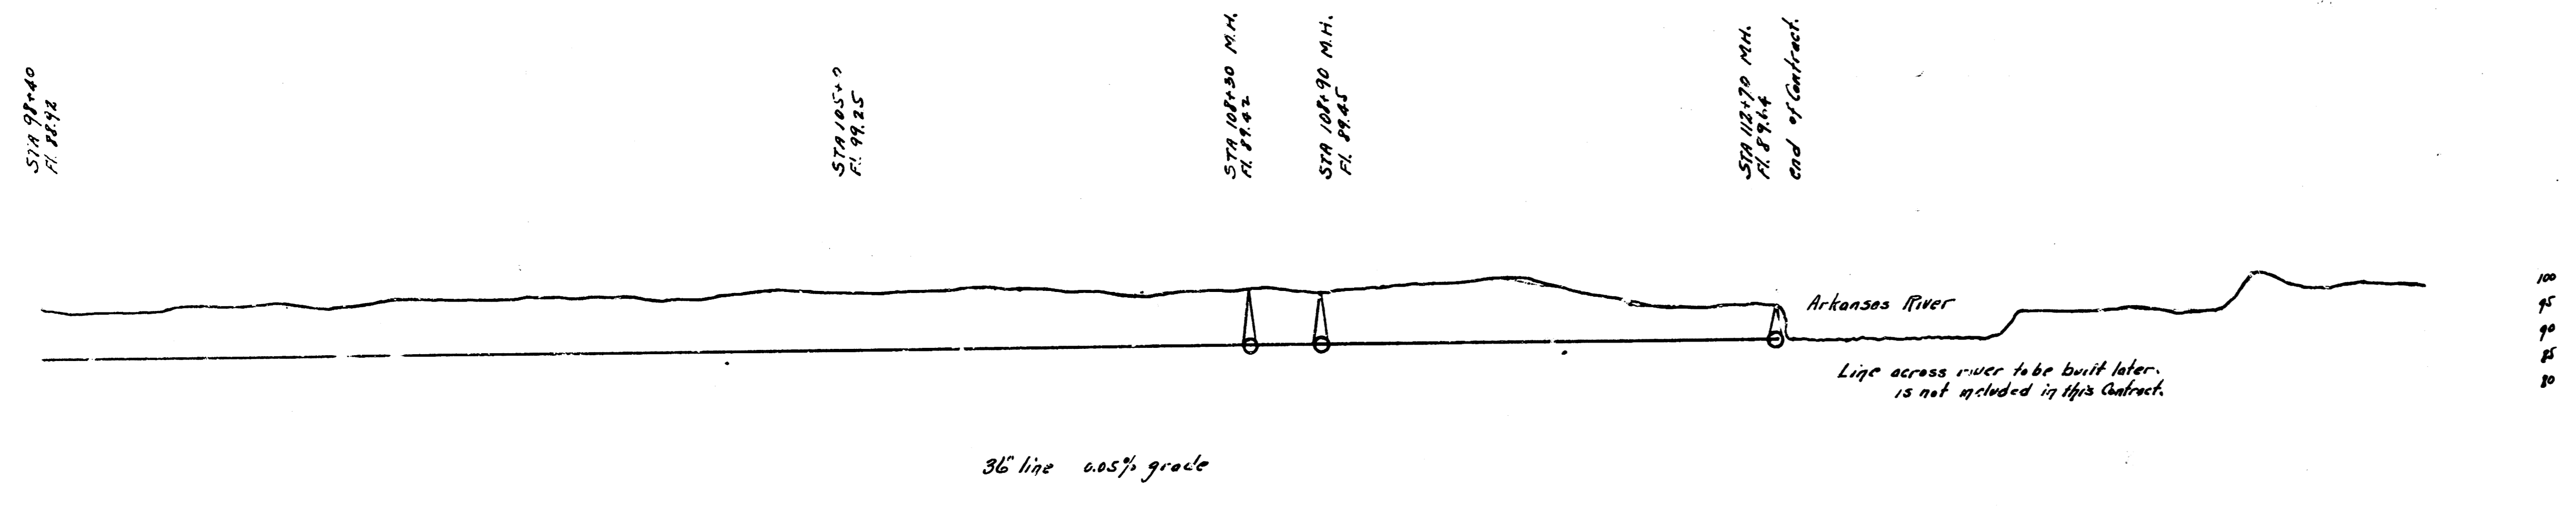

SEWER LINE FROM 1740 TO 1780 ON FRANKLIN ISLAND

SHEET 3
3 SHEETS

CONCRETE CRADLE FOR SEGMENT BLOCK SEWER
SCALE 1/4" = 1'-0"

