



LOCATION MAP  
 LATERAL I SANITARY SEWER NO. 23  
 CITY OF WICHITA, KANSAS  
 B.E. SMITH CITY ENGINEER PROJECT NO. C25-29

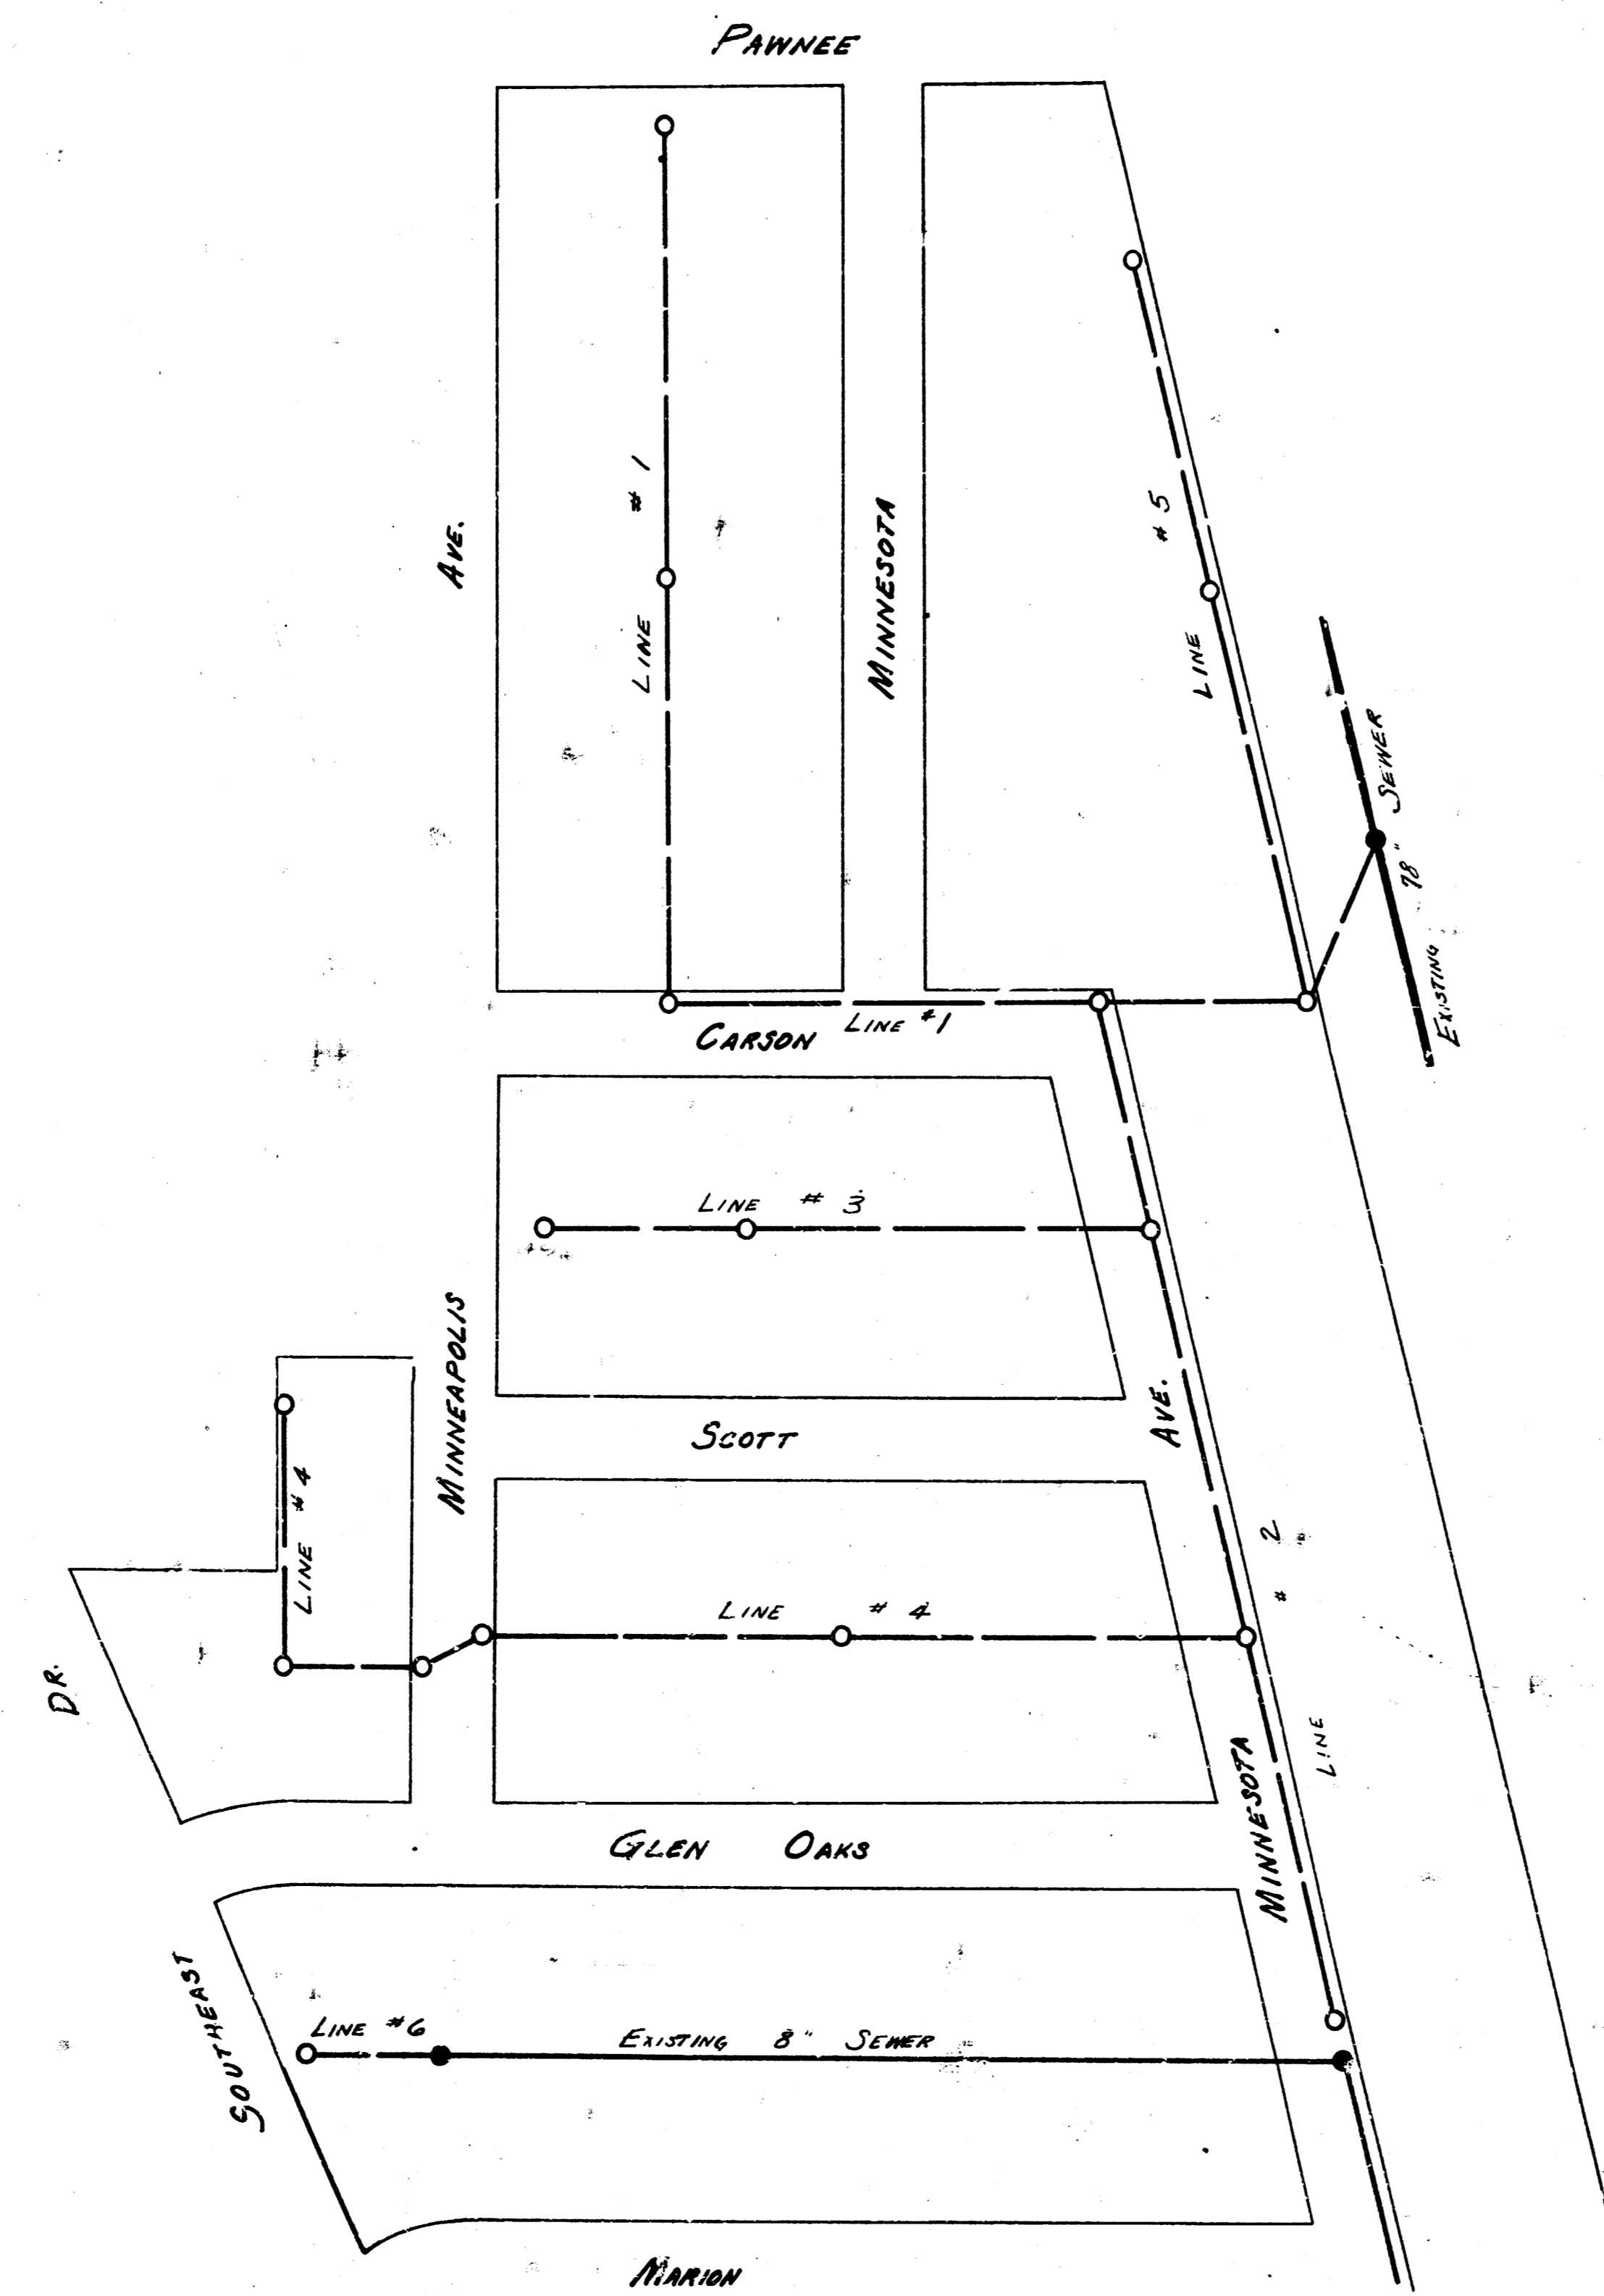

Plan D. Sewers  
 Checked  
 Senior Engineer August 22/15/1948  
 Date 1/1/1950

LAT 1 S.S. 23  
 Proj. C25-29 SHEET NO. 3

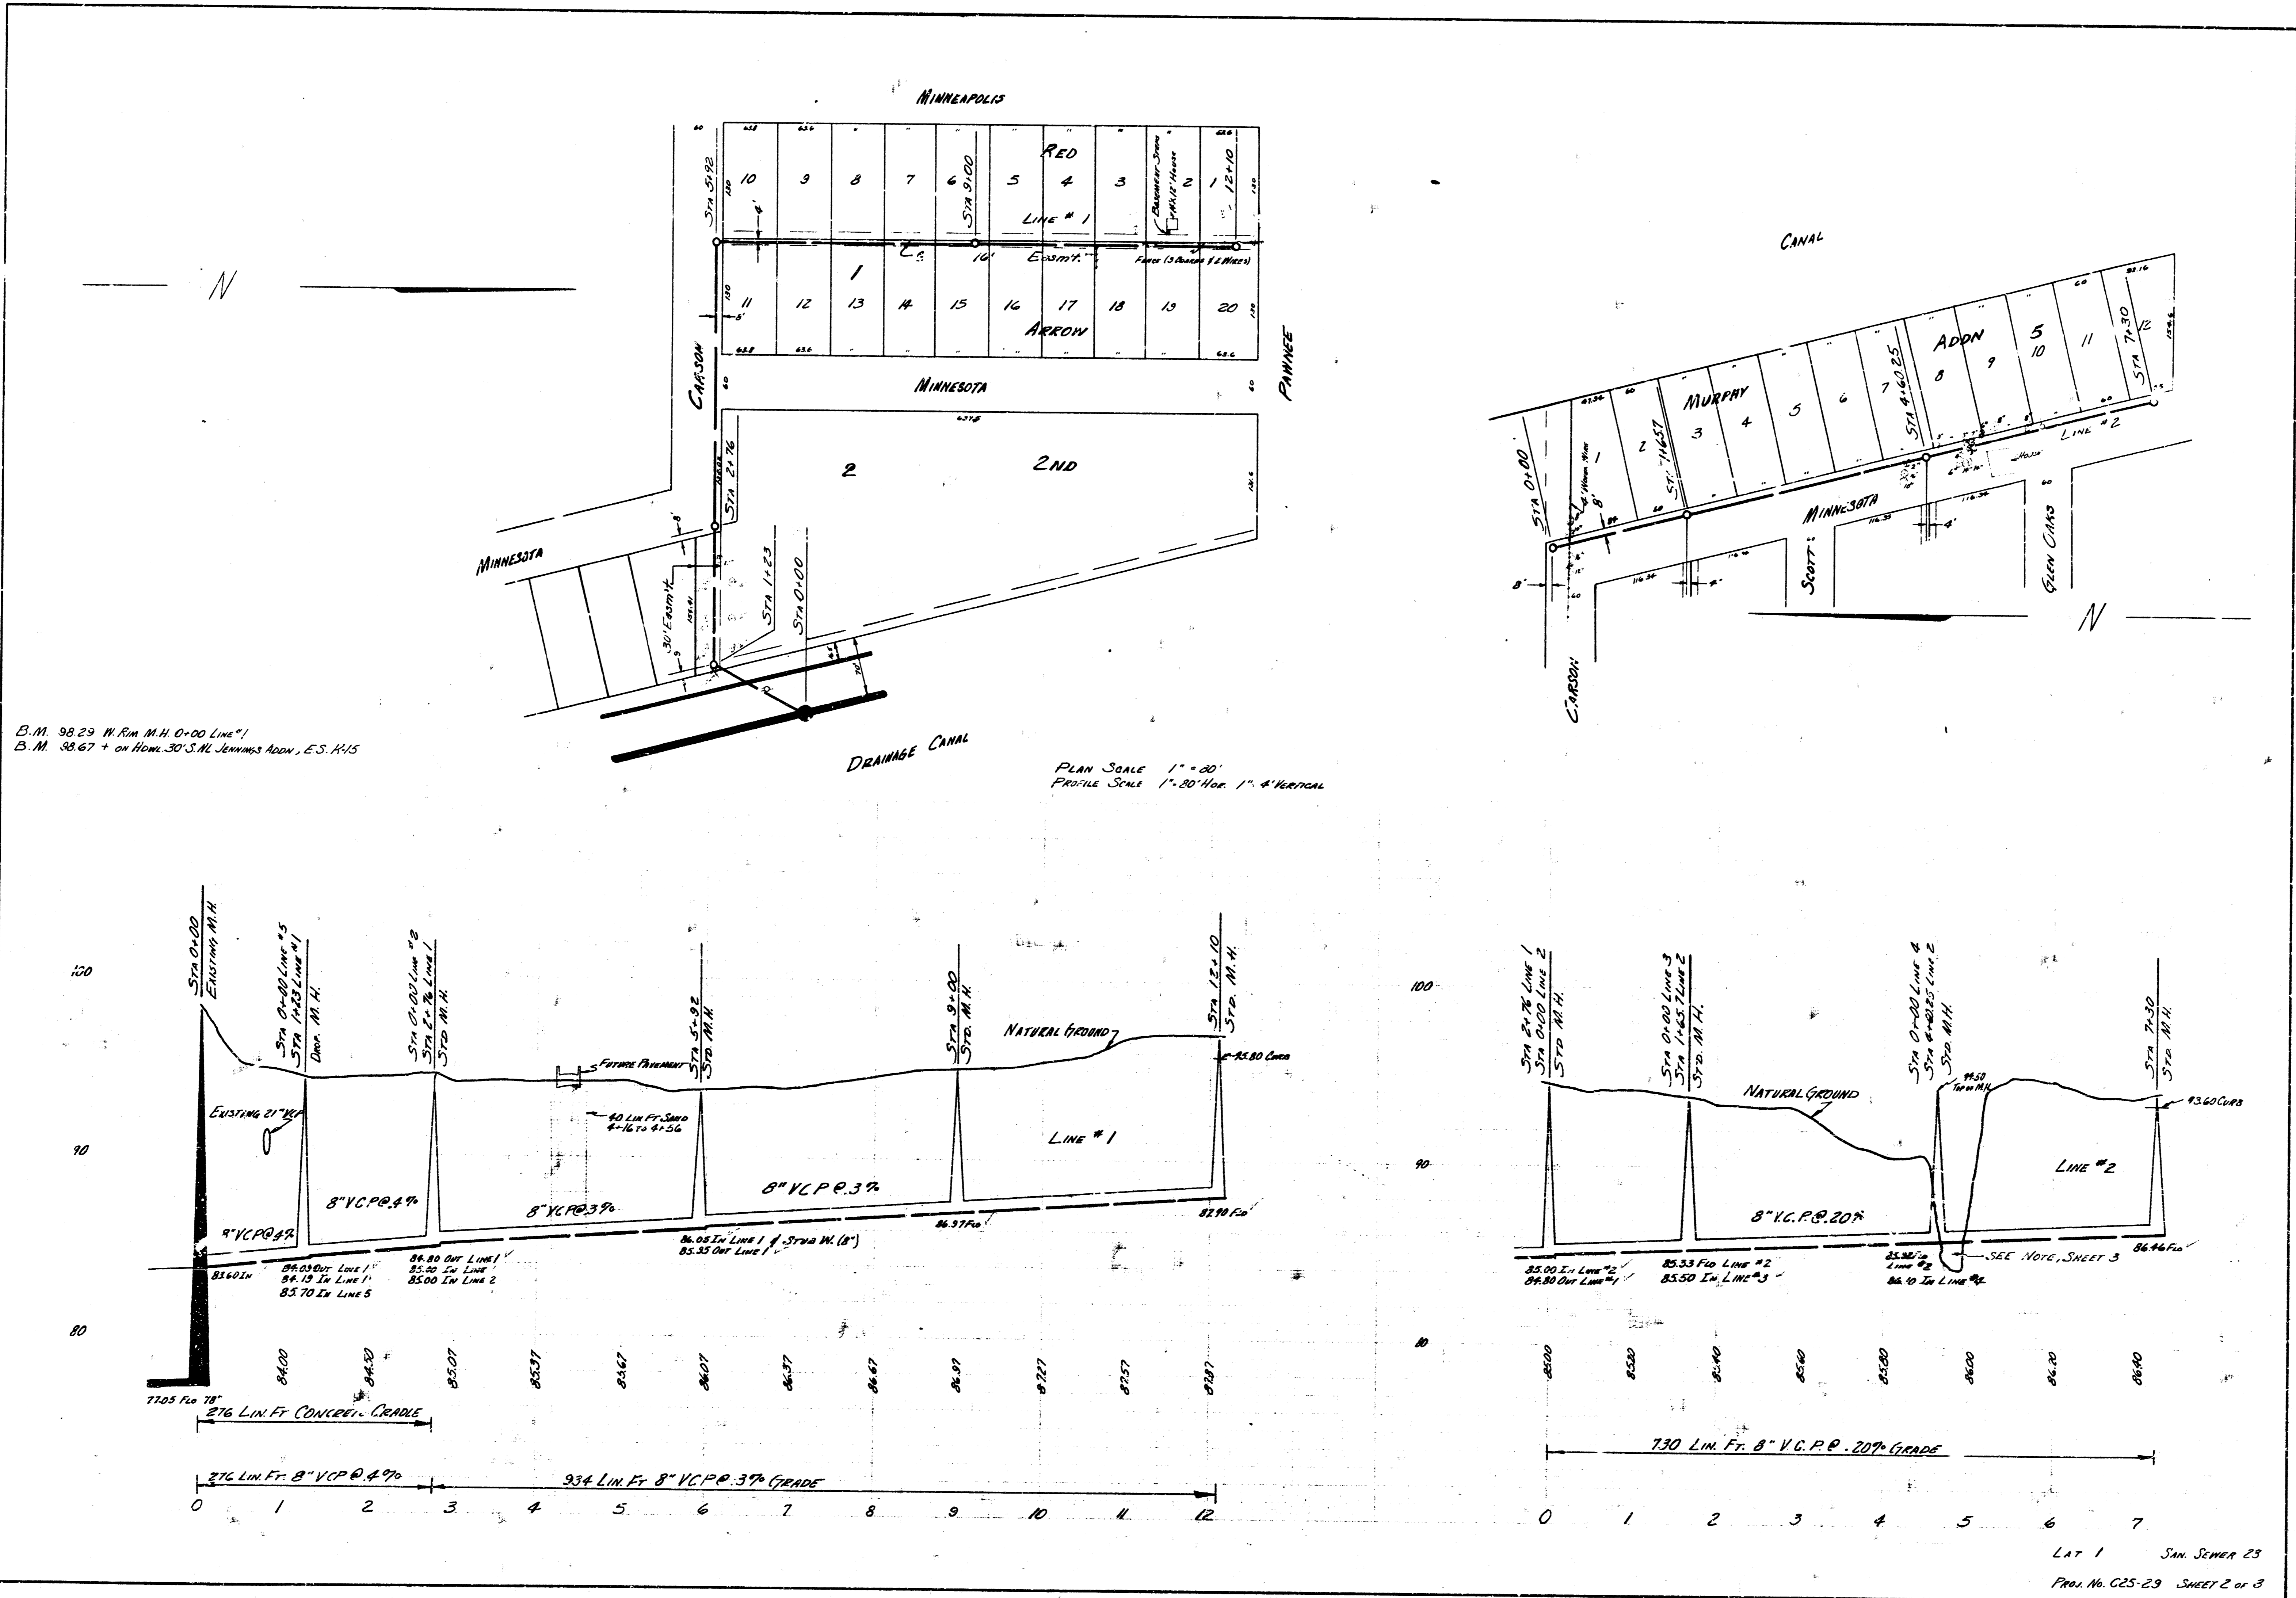

B.M. 98.23 W. P.M. M.H. 0+00 Line #1  
 B.M. 98.67 + on Home 30 S.M. Jennings Aeon, E.S. 115

