


SURVEY BY: HANSON BOOK 14.35  
DRAWN BY: DENNEY  
CHECKED BY:  
DATE:

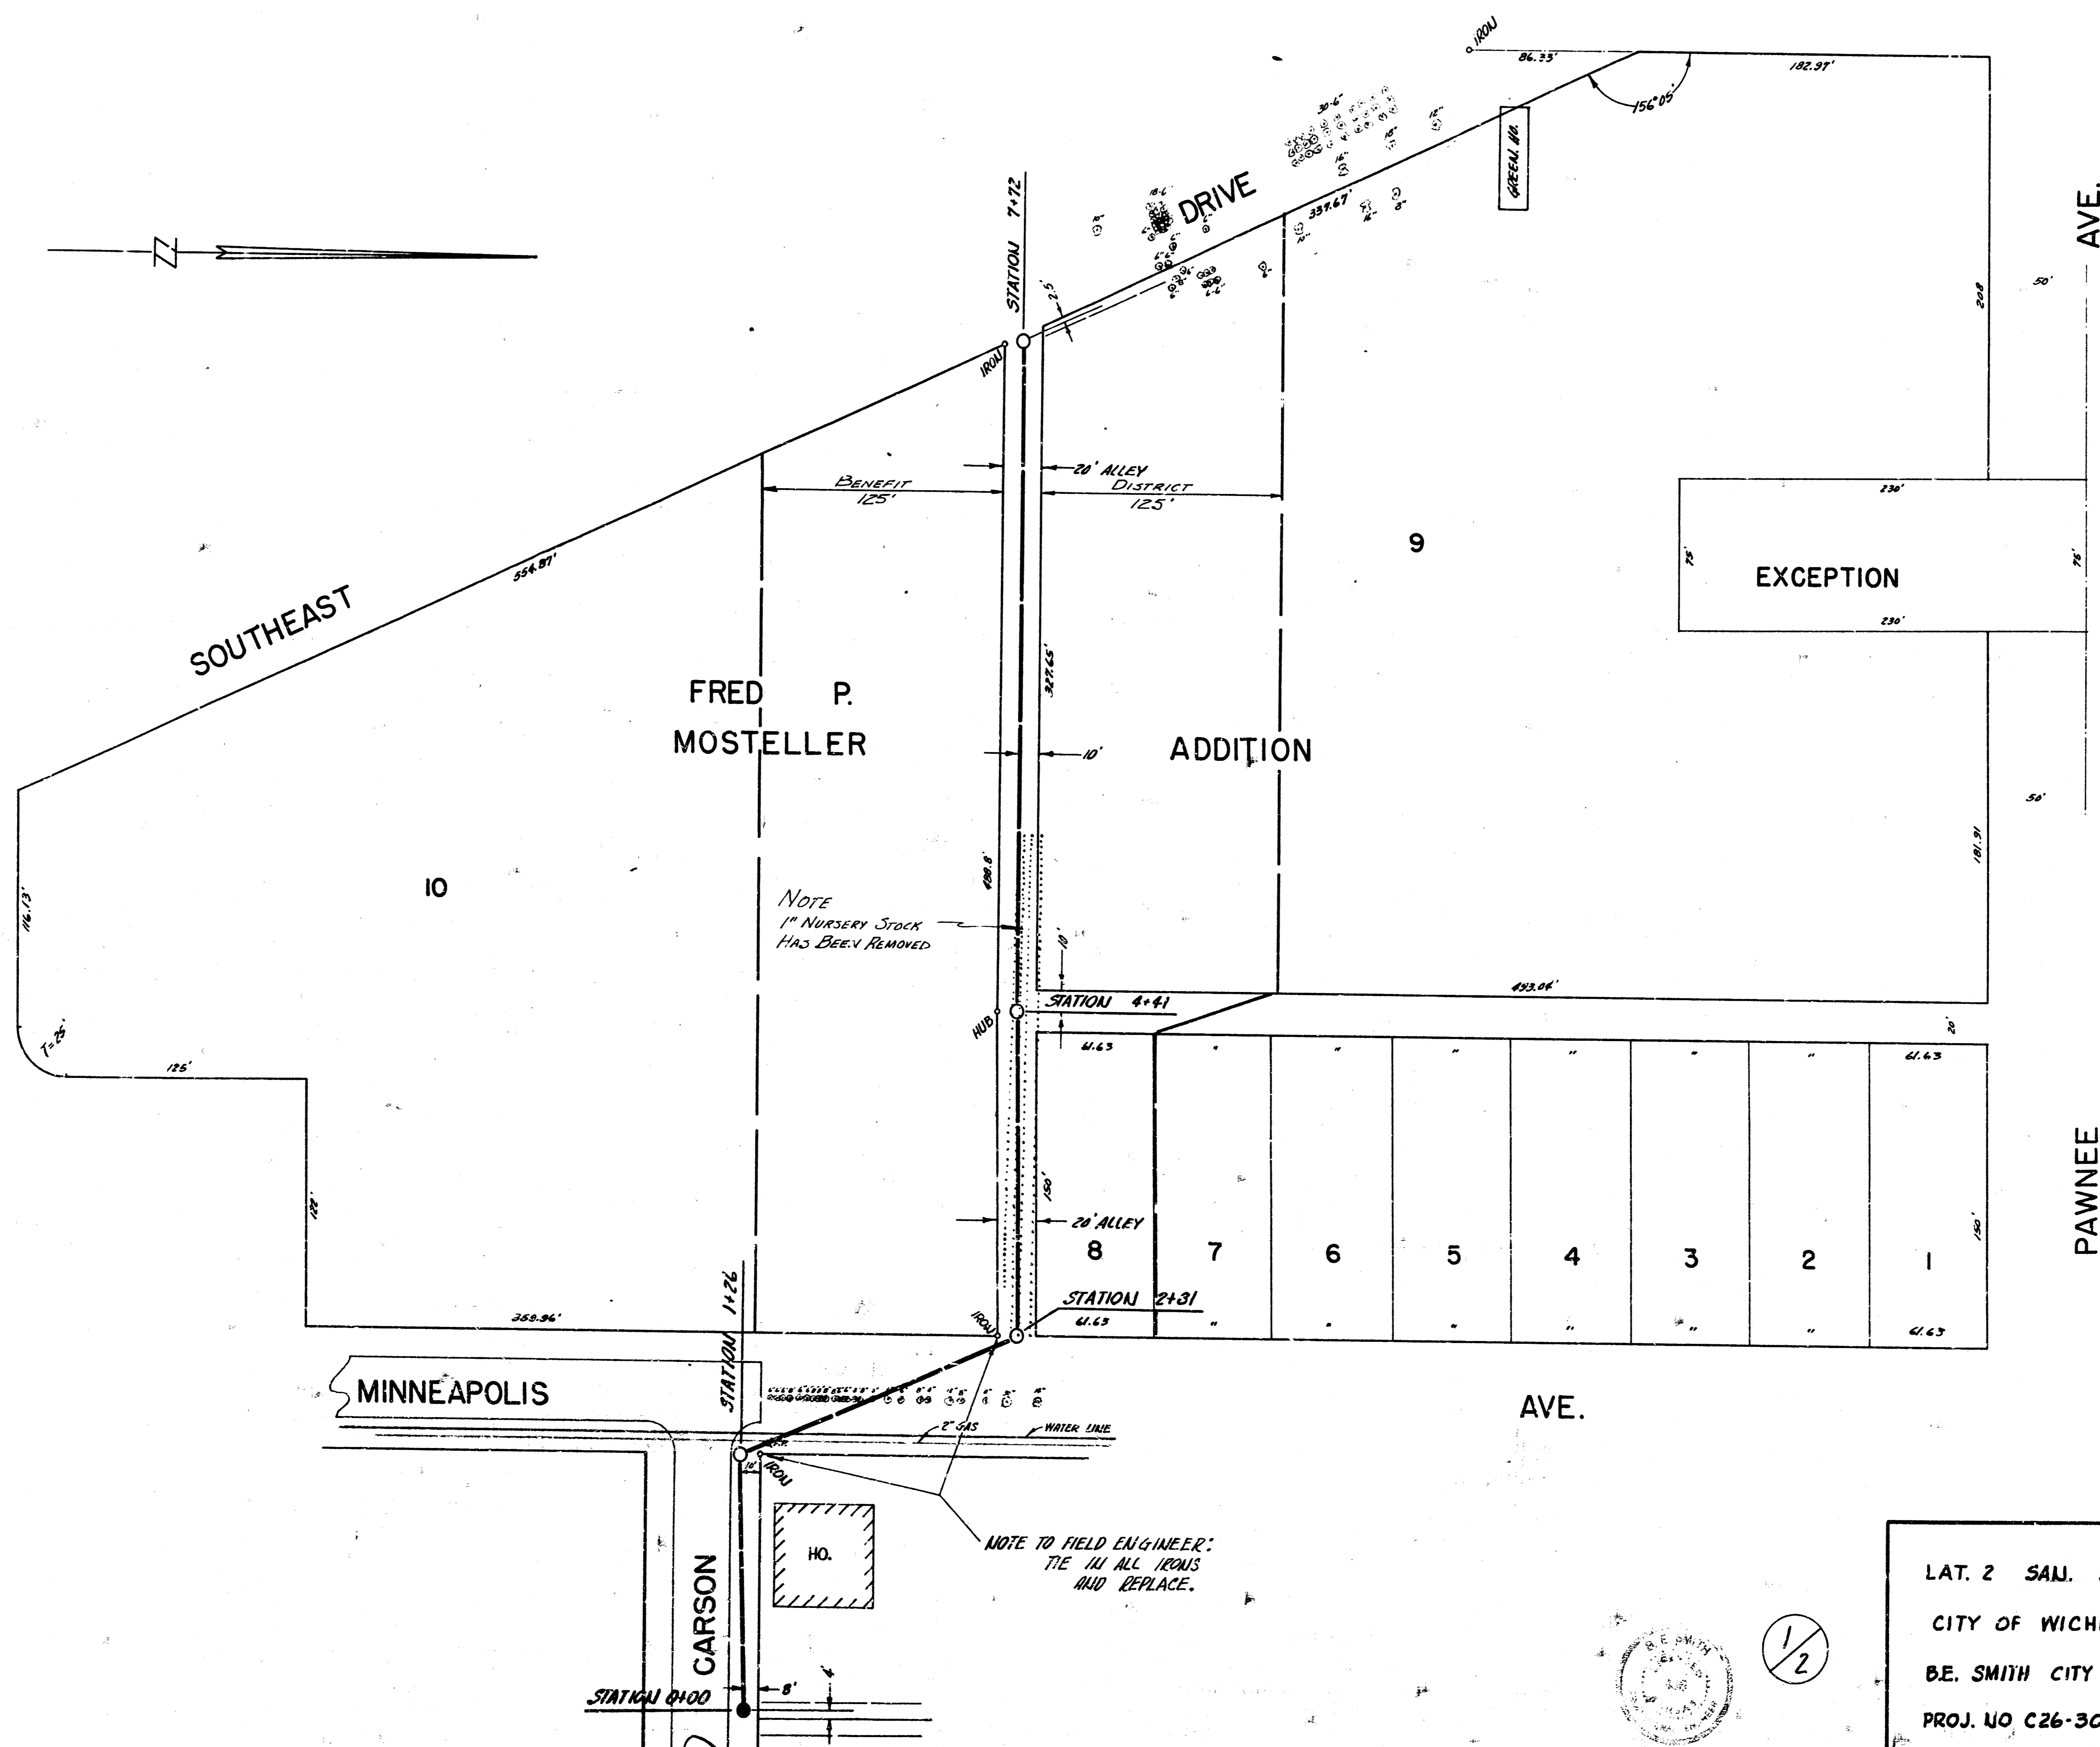

LAT. 2 SAN. SEWER 23  
CITY OF WICHITA, KANSAS  
B.E. SMITH CITY ENGINEER  
PROJ. NO C26-30 DATE: FEB. 1957



1/2

Z.M. 97.95 S.W. COR. CONC. PORCH. No. 2658 SO. MINNEAPOLIS.  
 B.M. 57.64 "M" IN MUELLER FIRE PILE NE. COR. MINNEAPOLIS & SCOTT.

