


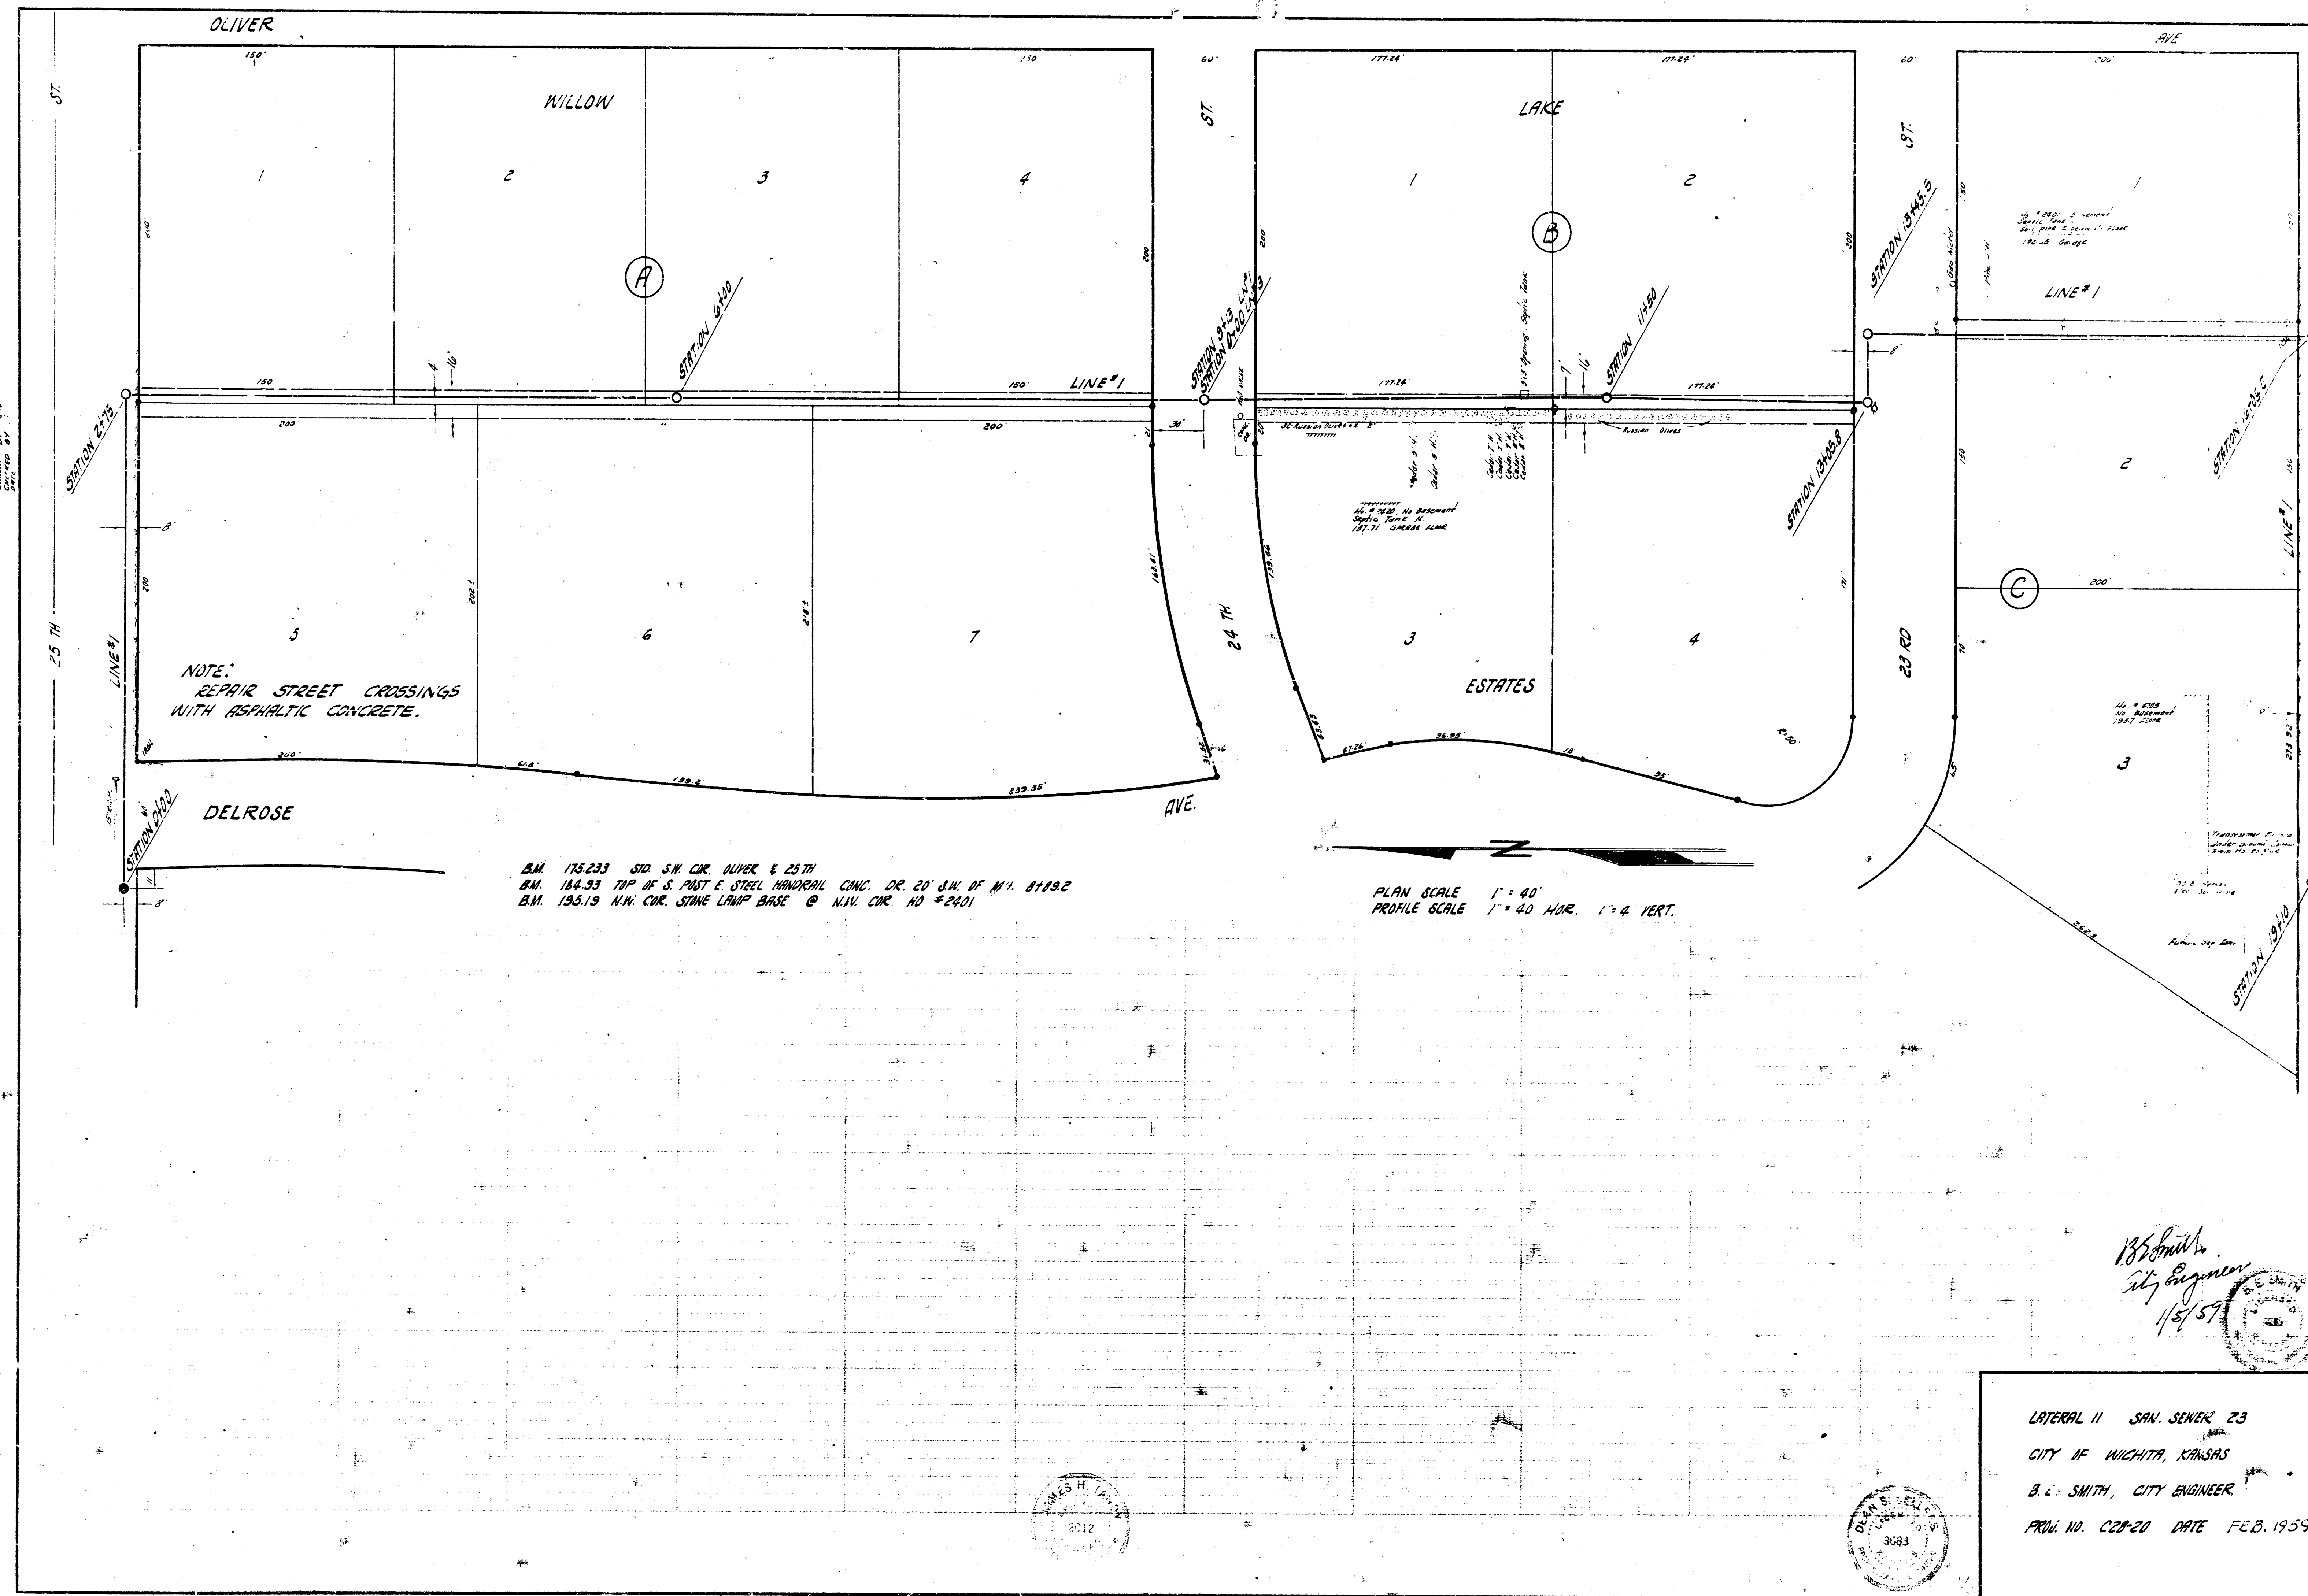

B. C. Smith
City Engineer
1/27/59

LATERAL 11 SAN. SEWER 23
CITY OF WICHITA, KANSAS
B. C. SMITH, CITY ENGINEER
PROJ. NO. C20-20 DATE FEB. 1959

