
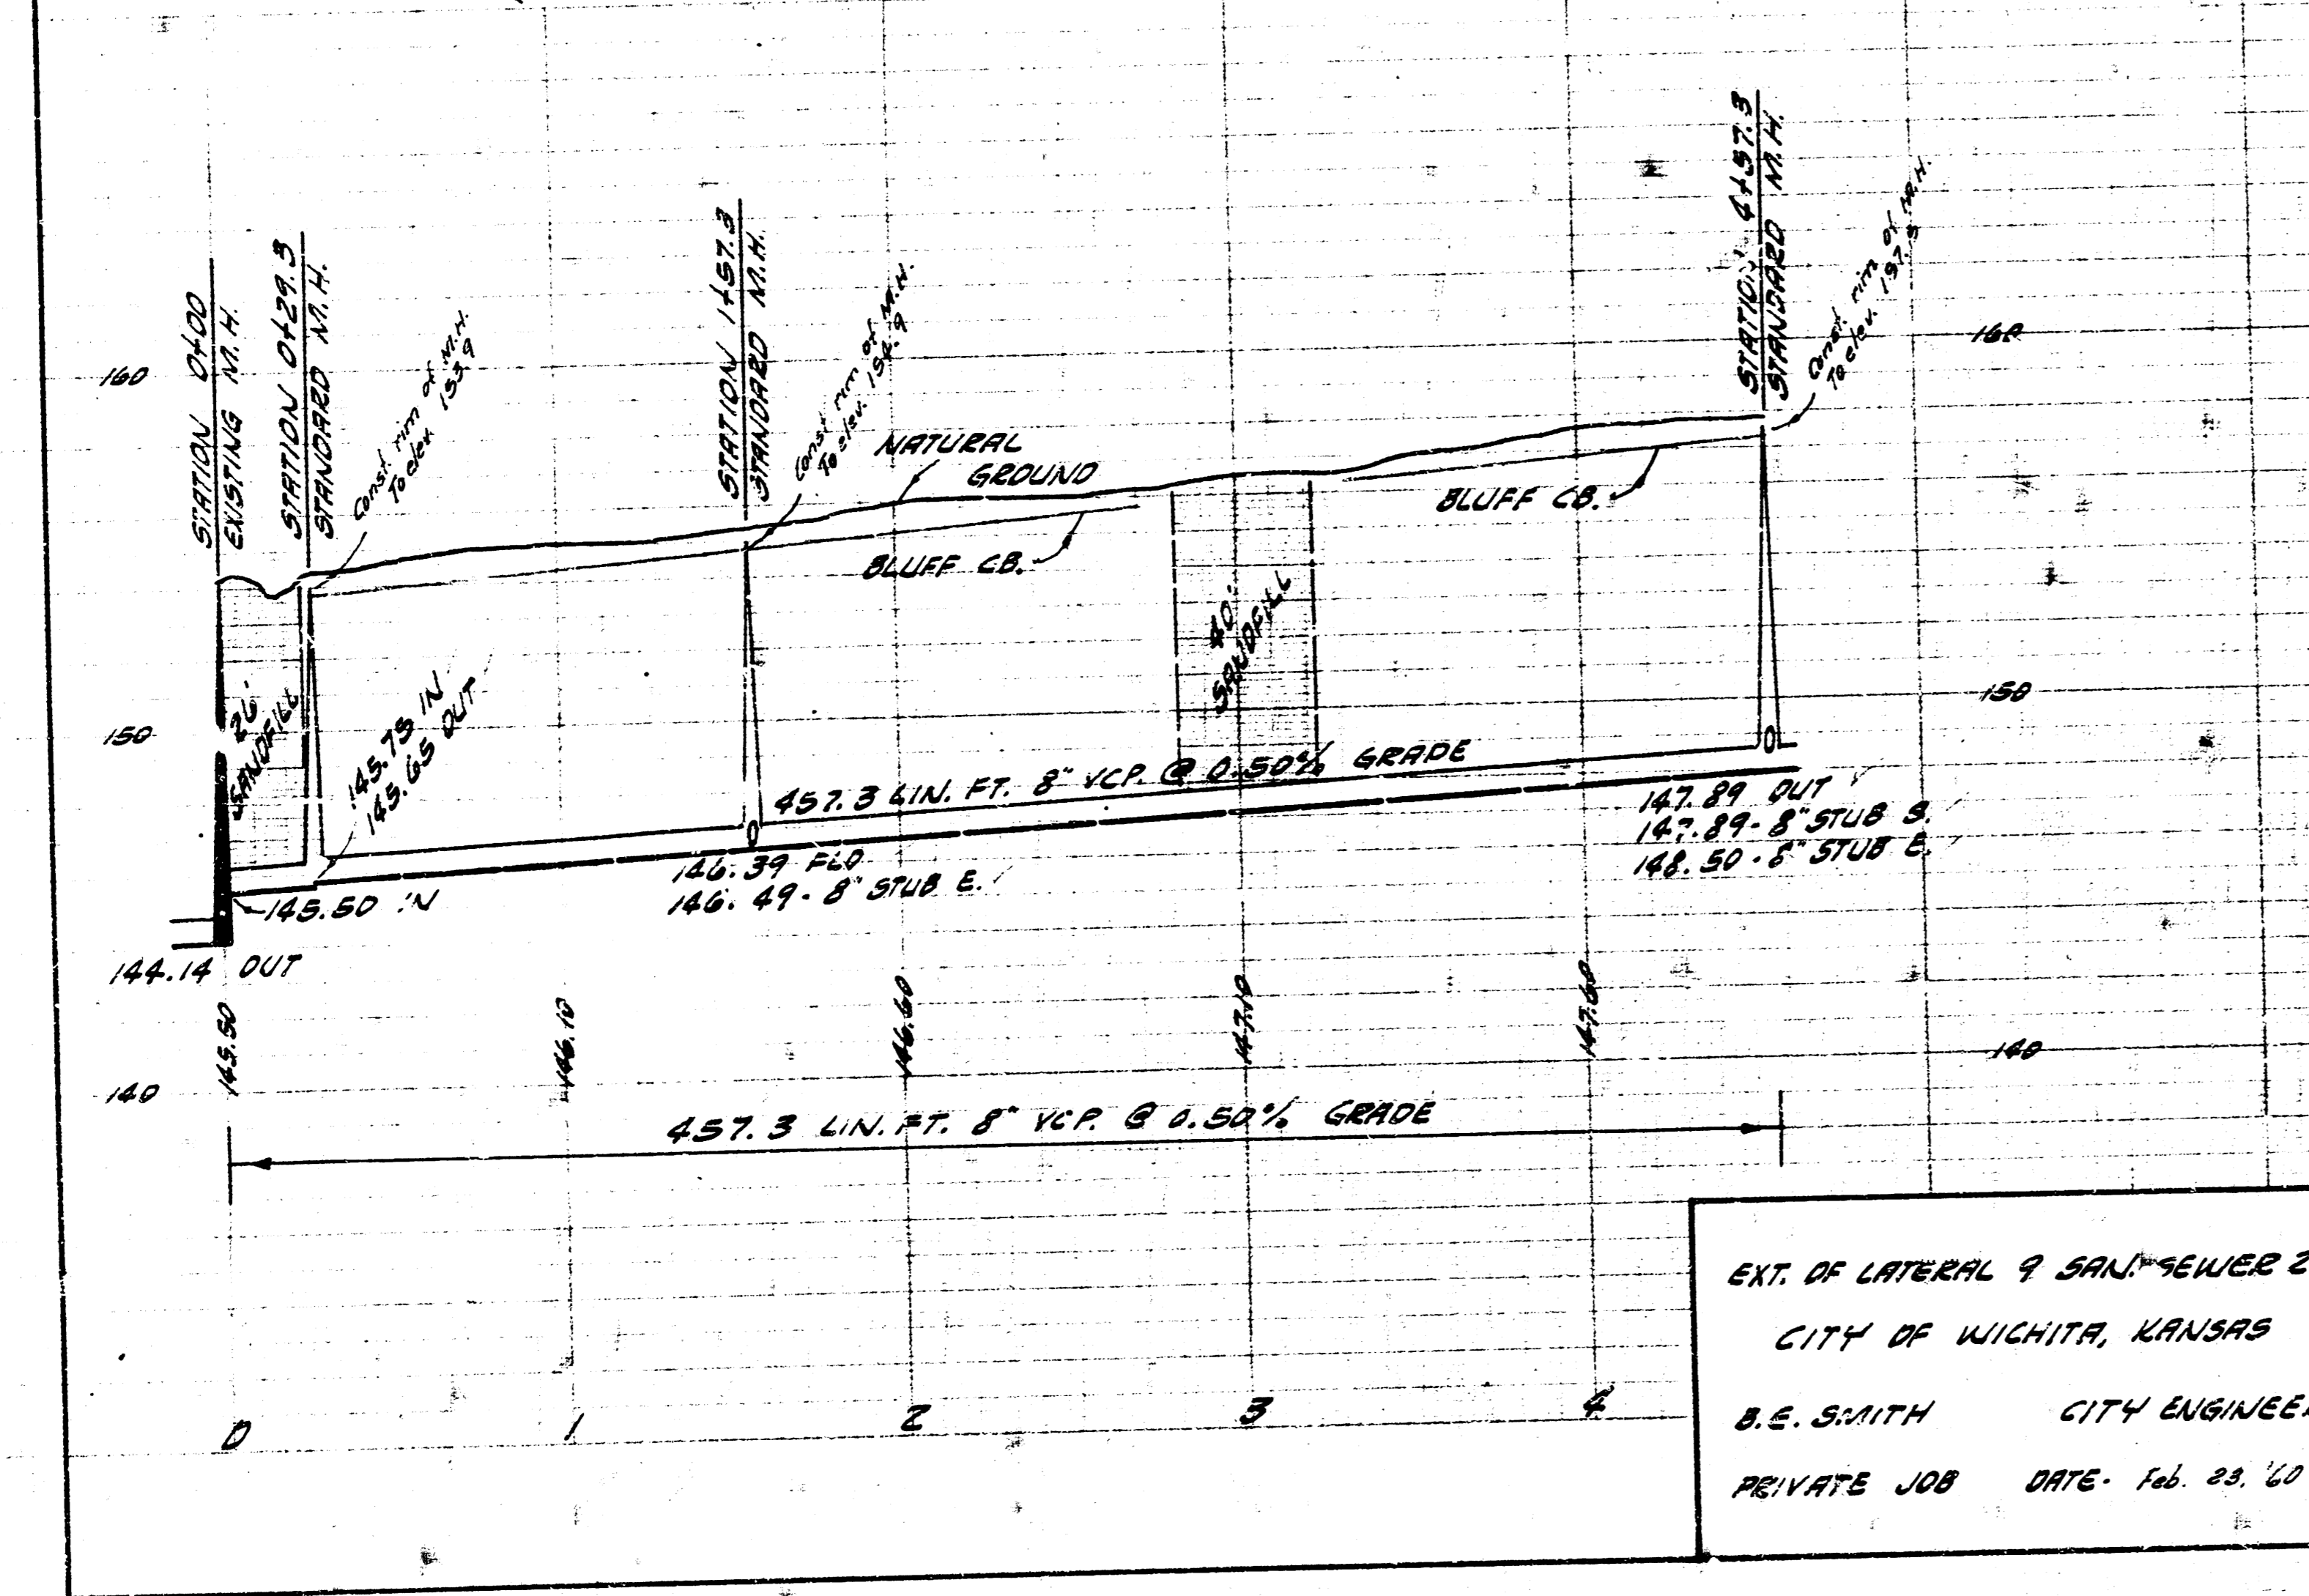


B.M. 100.75 TOP NE 4" VERTICAL POLE ON GAS METER @ L.W. BROOKS SCHOOL,
 N.E. OF BLUFF, S. OF CHARRON LANE E.
 B.M. 102.72 "4" IN 1952 "C" OF W.L. @ N. CO. 27TH ST. N. @ W. BLUFF RD.



PLAN SCALE 1" = 40'
 PROFILE SCALE 1" = 40' HOR, 1" = 4' VERTICAL

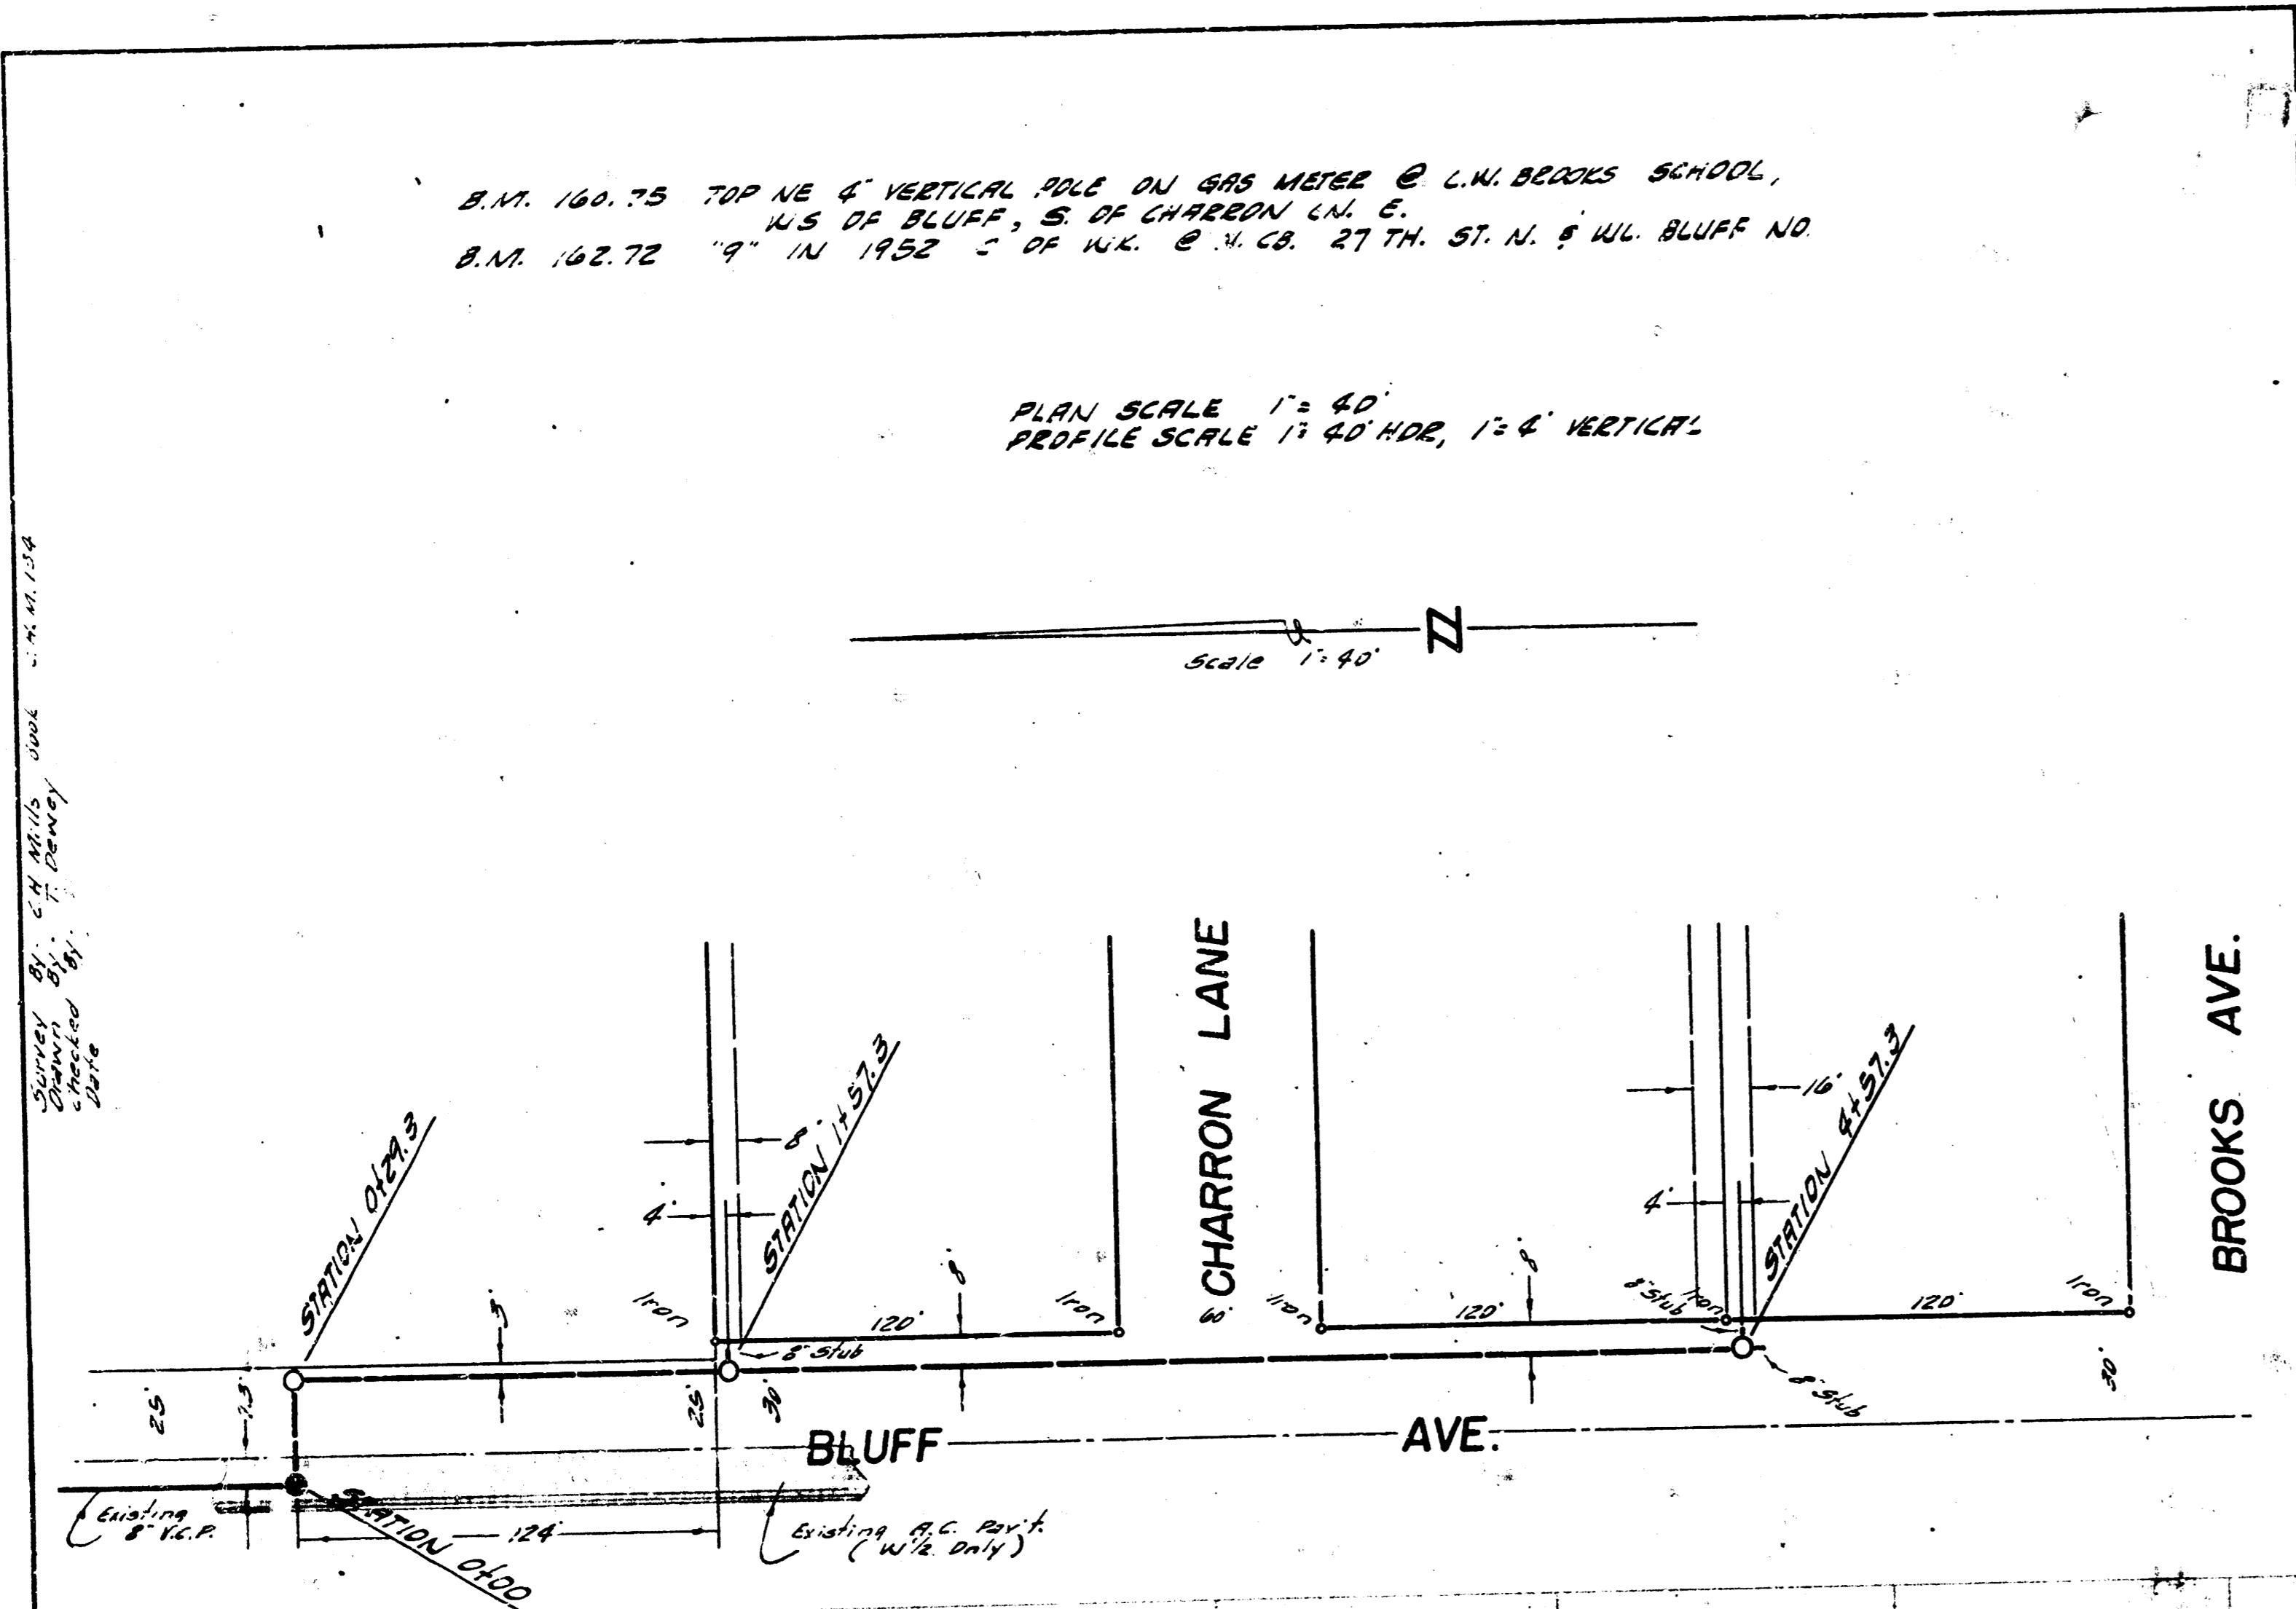

EXT. OF LATERAL 9 SANITARY SEWER 23
 CITY OF WICHITA, KANSAS
 B.E. SMITH CITY ENGINEER
 PRIVATE JOB DATE: Feb. 23, '60

B.M. 100.75 TOP NE 4" VERTICAL POLE ON GAS METER @ L.W. BROOKS SCHOOL,
 N.E. OF BLUFF, S. OF CHARRON LANE E.
 B.M. 102.72 "4" IN 1952 "C" OF W.L. @ N. CO. 27TH ST. N. @ W. BLUFF RD.

PLAN SCALE 1" = 40'
 PROFILE SCALE 1" = 40' HOR, 1" = 4' VERTICAL

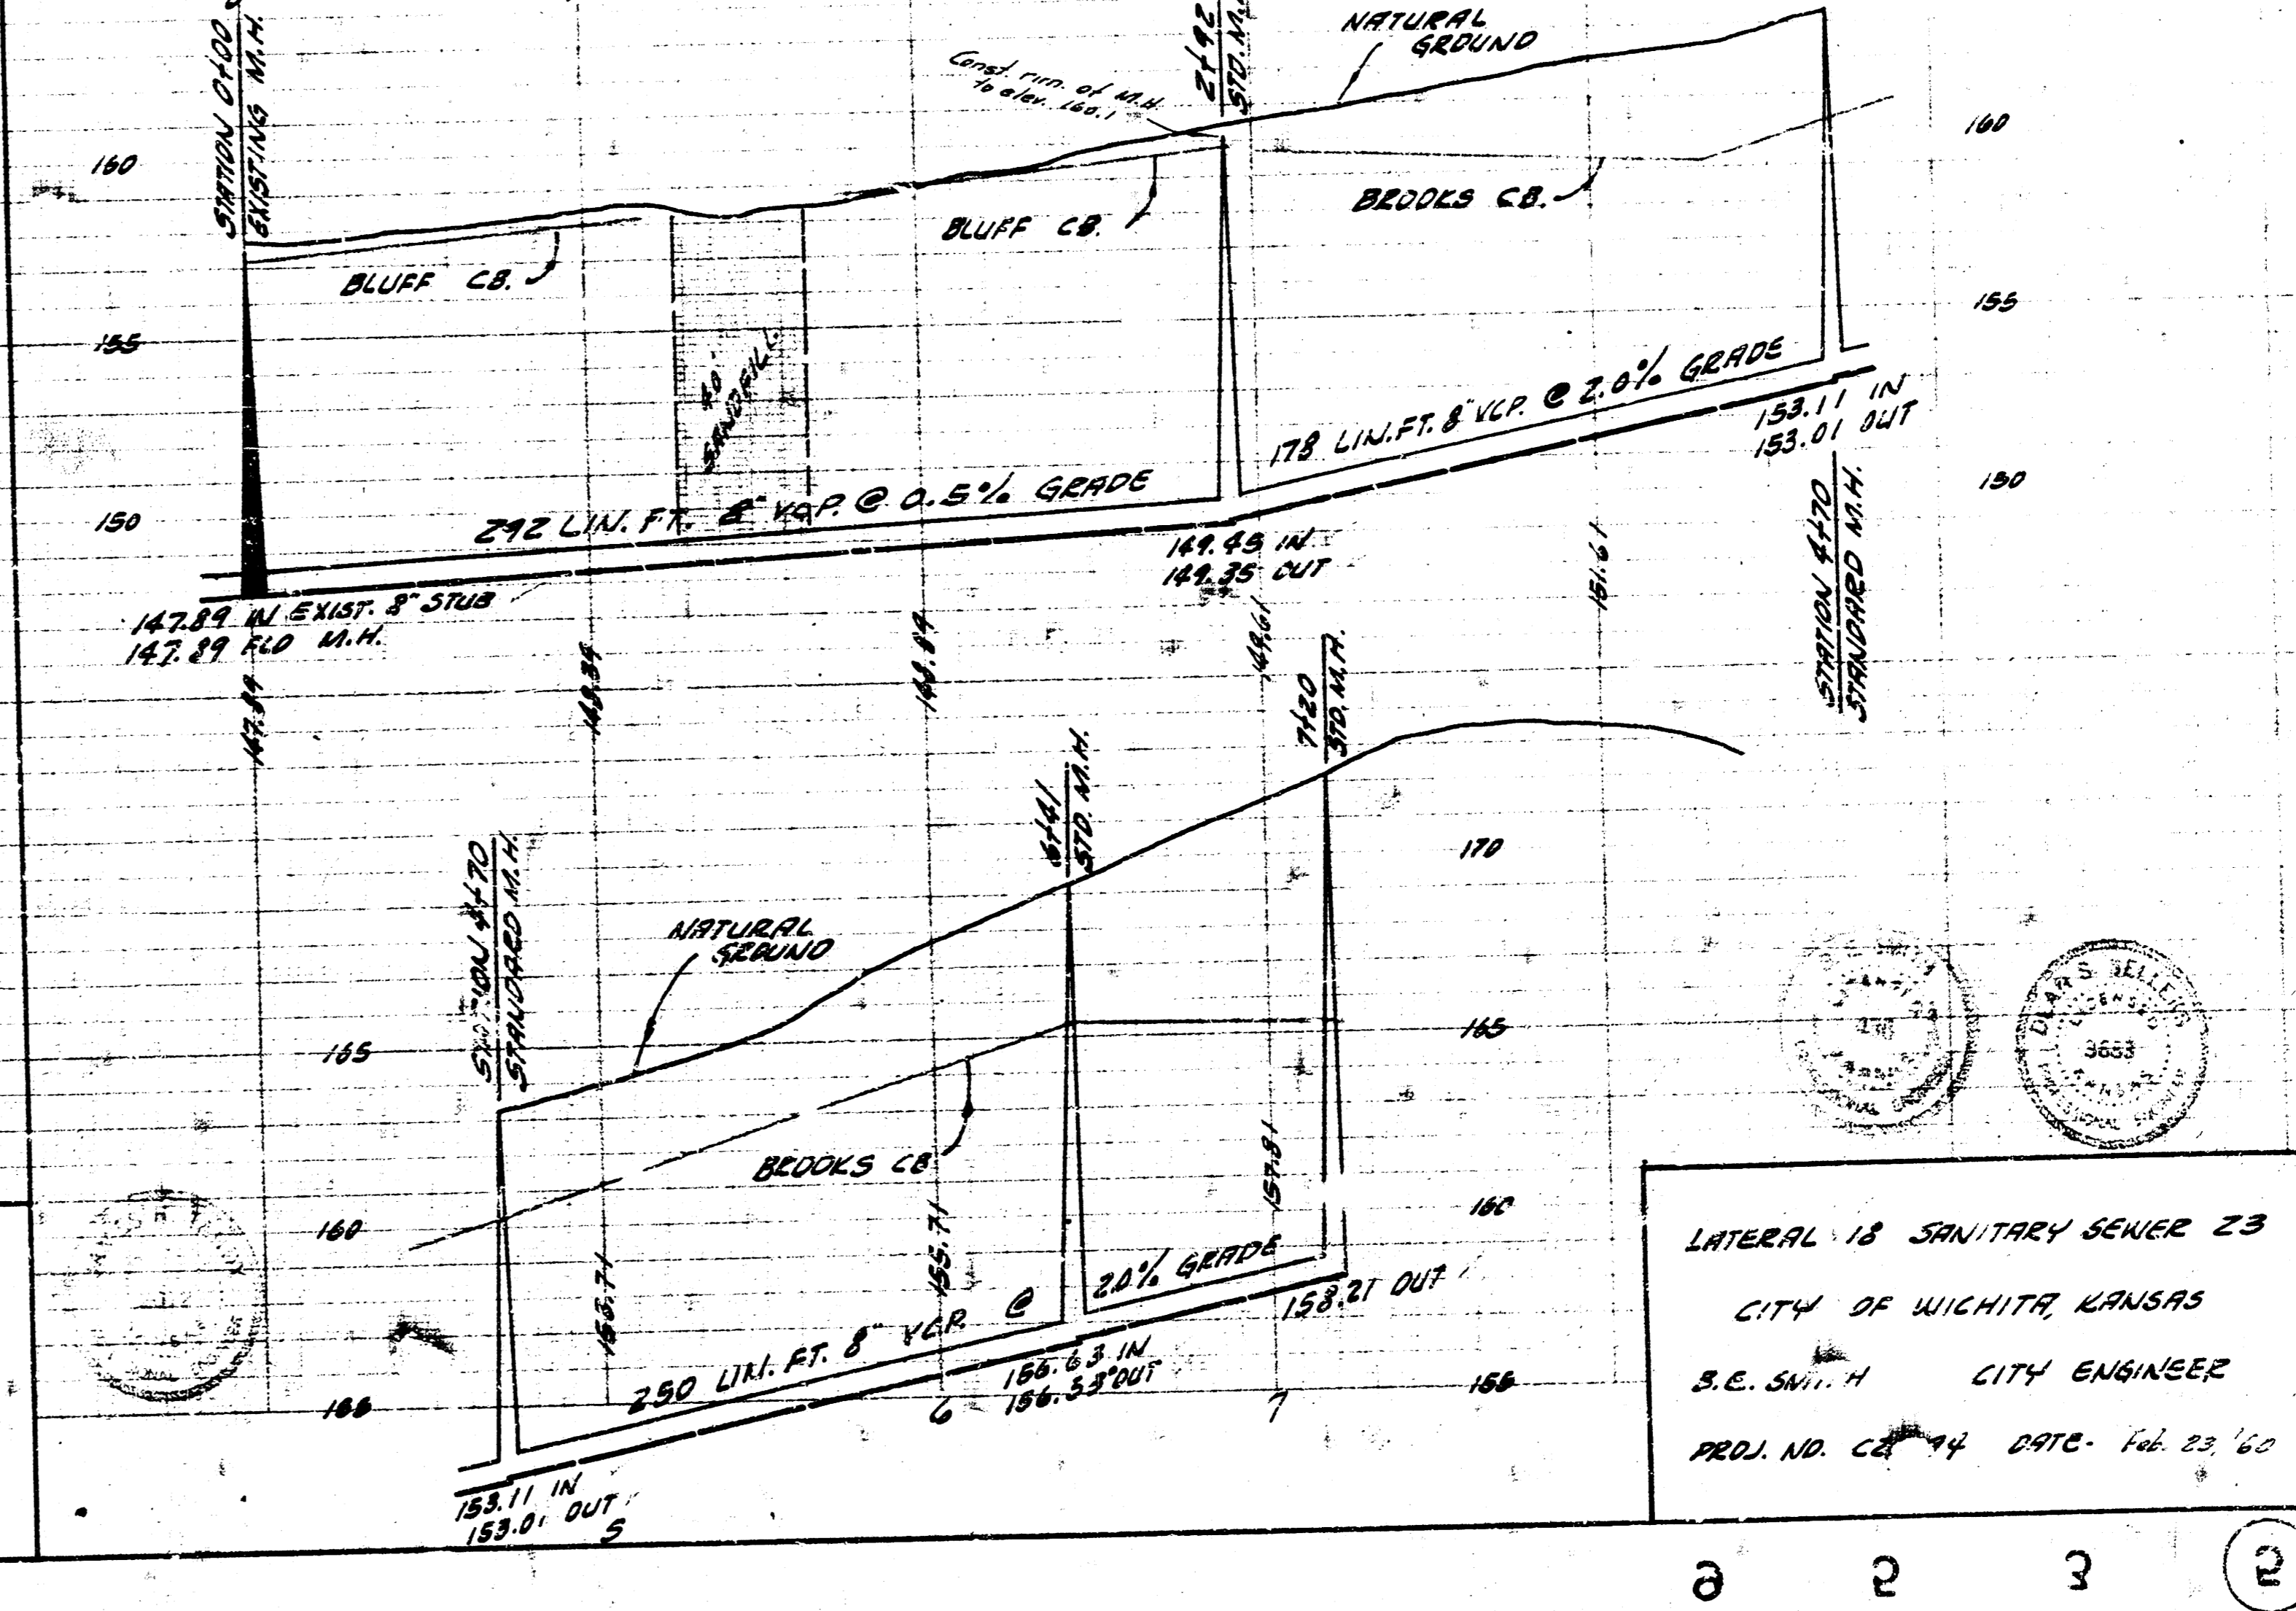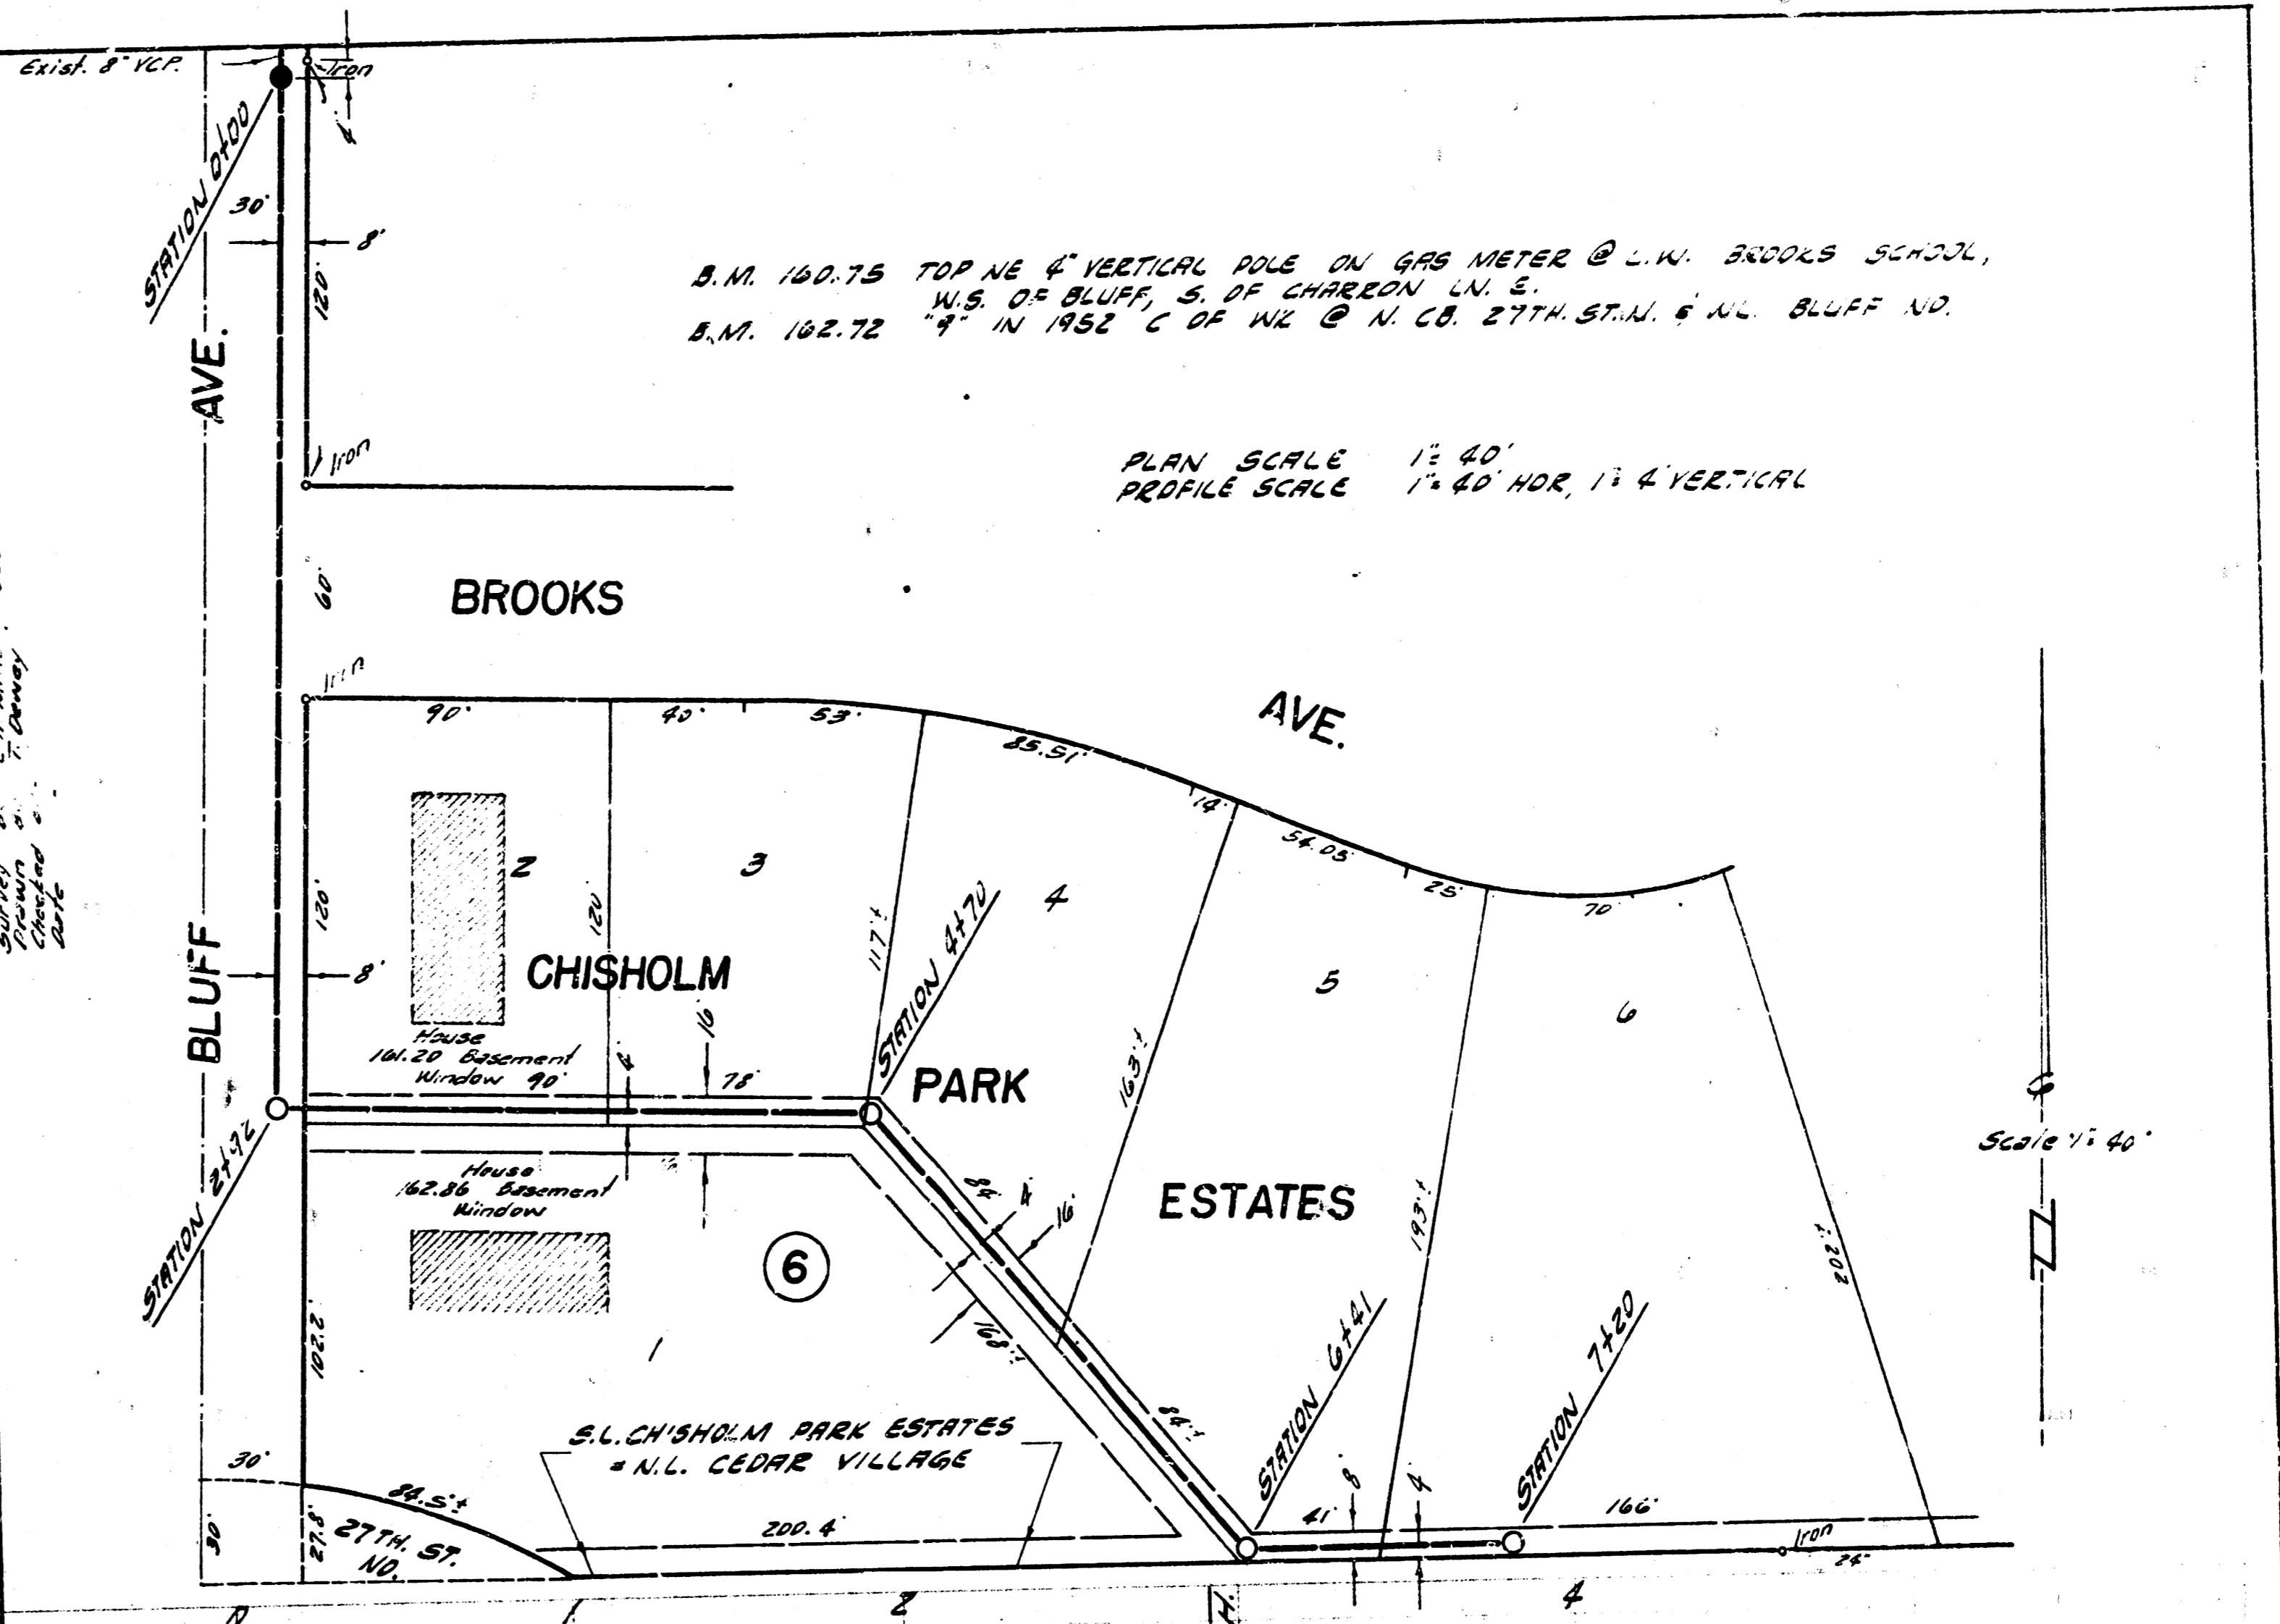

LATERAL 18 SANITARY SEWER 23
 CITY OF WICHITA, KANSAS
 B.E. SMITH CITY ENGINEER
 PROJ. NO. C-74 DATE: Feb. 23, '60