


D. C. K. W.  
79  
5, 22

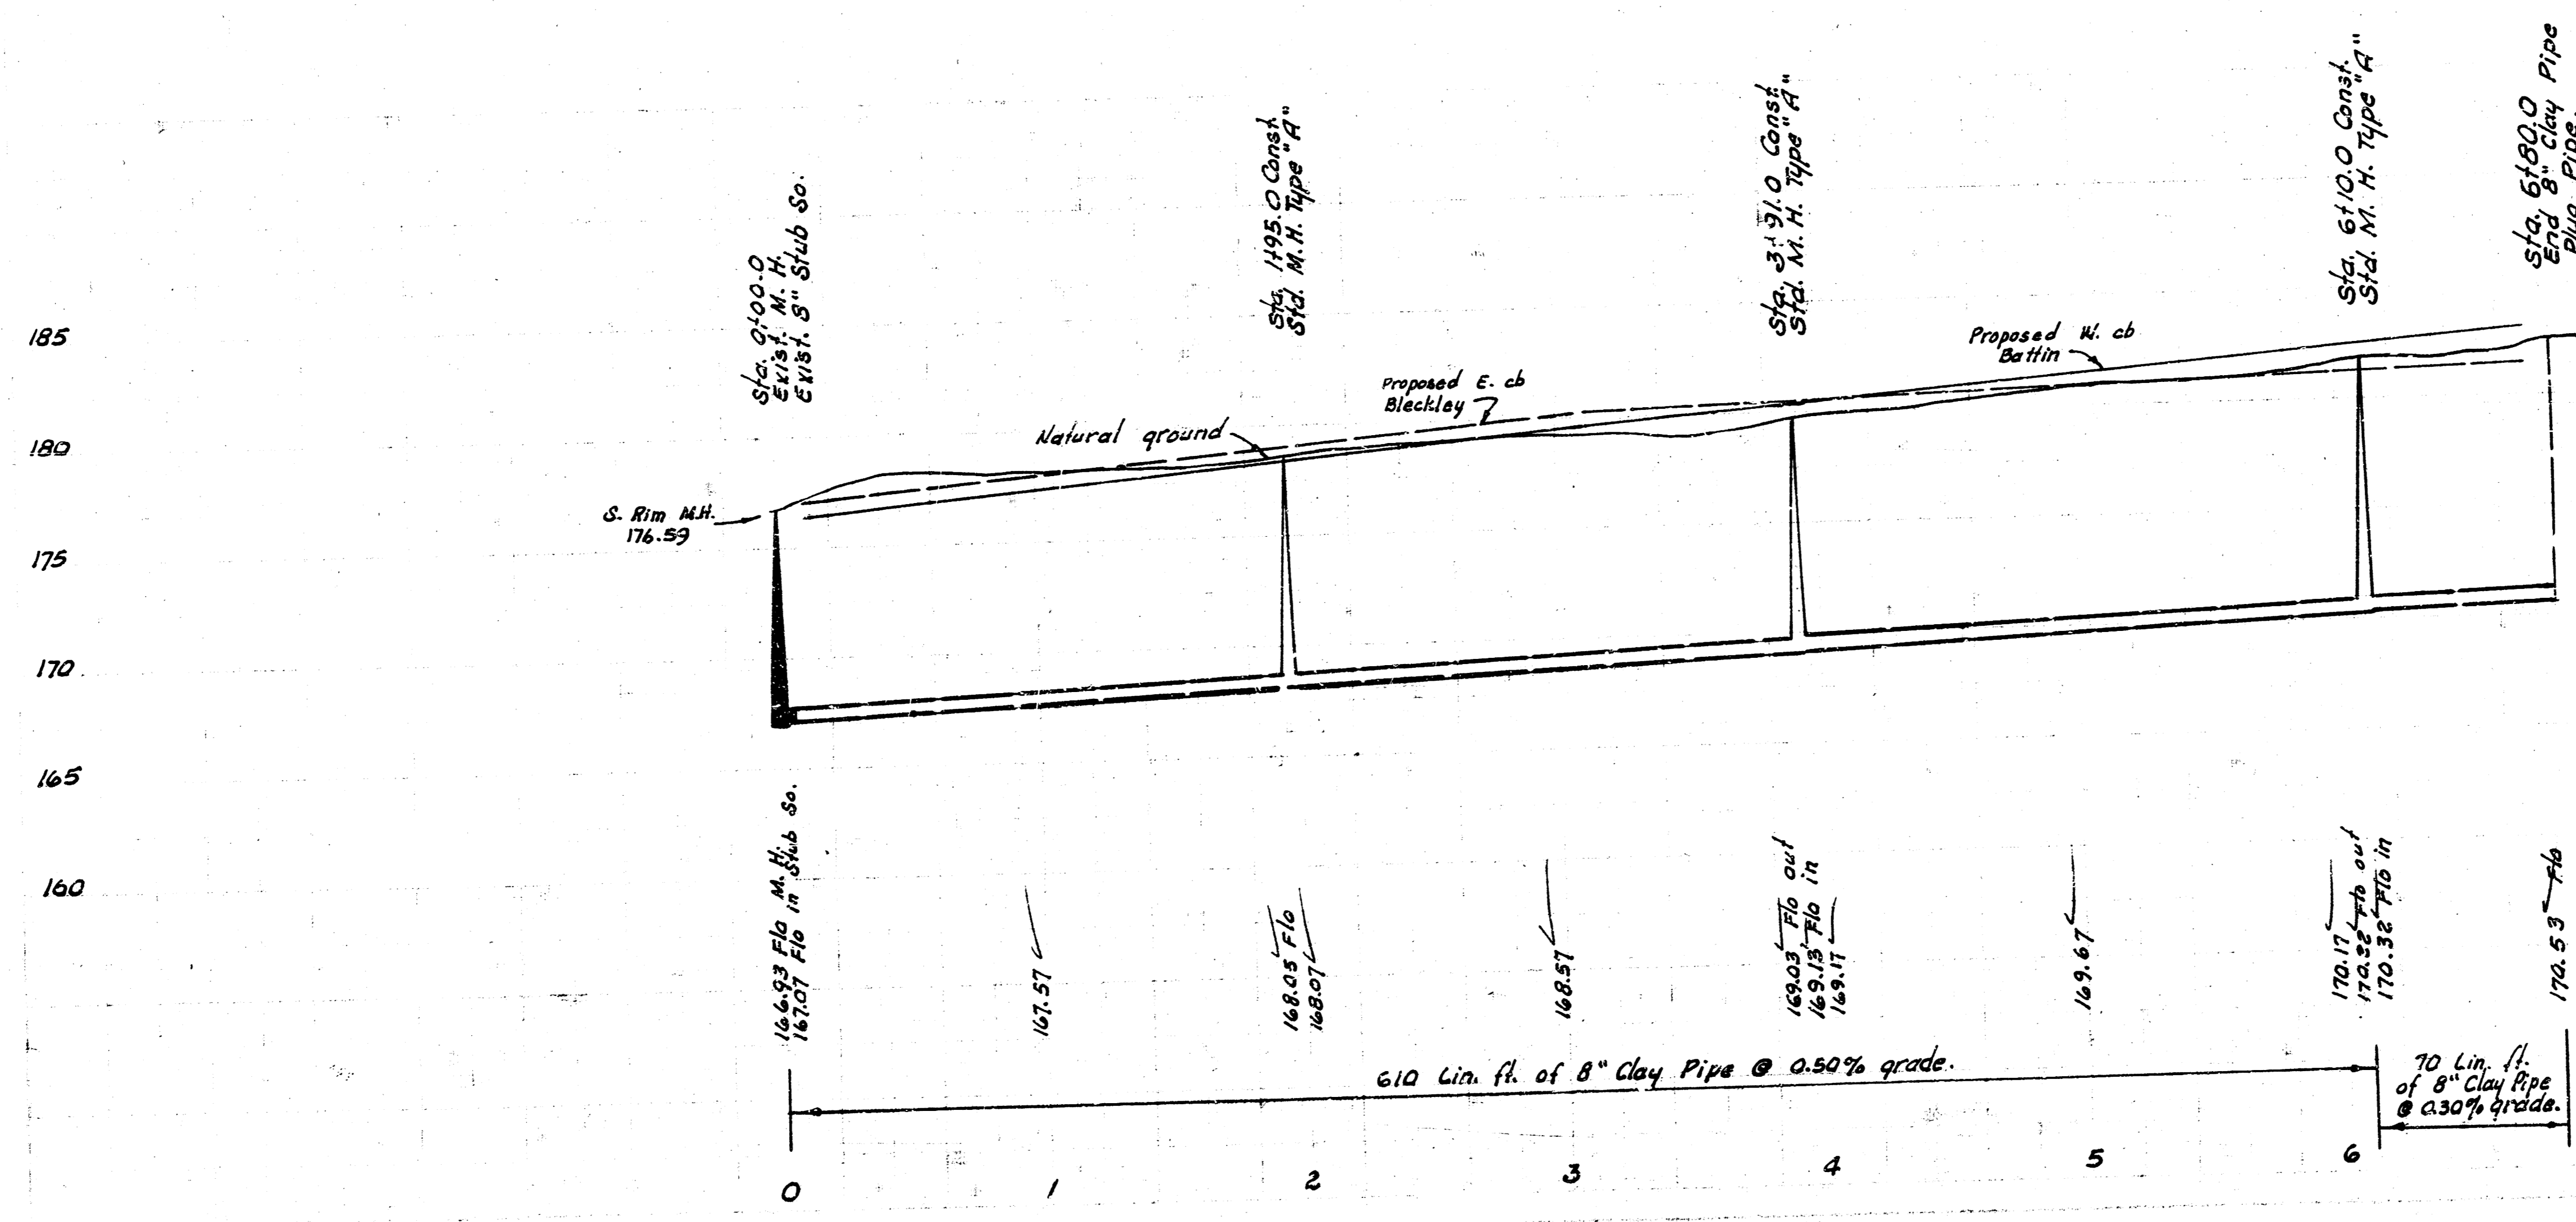

LAT. 8, MAIN 2, S. S. NO. 23  
CITY OF WICHITA, KANSAS  
R. W. LINN - CITY ENGINEER  
APRIL 1974 PROJECT NO. DBKL 574008

FILMED FROM THE BEST AVAILABLE COPY