

D. L. K. W.

79
1922

185

180

175

170

165



160

165

160

165

160

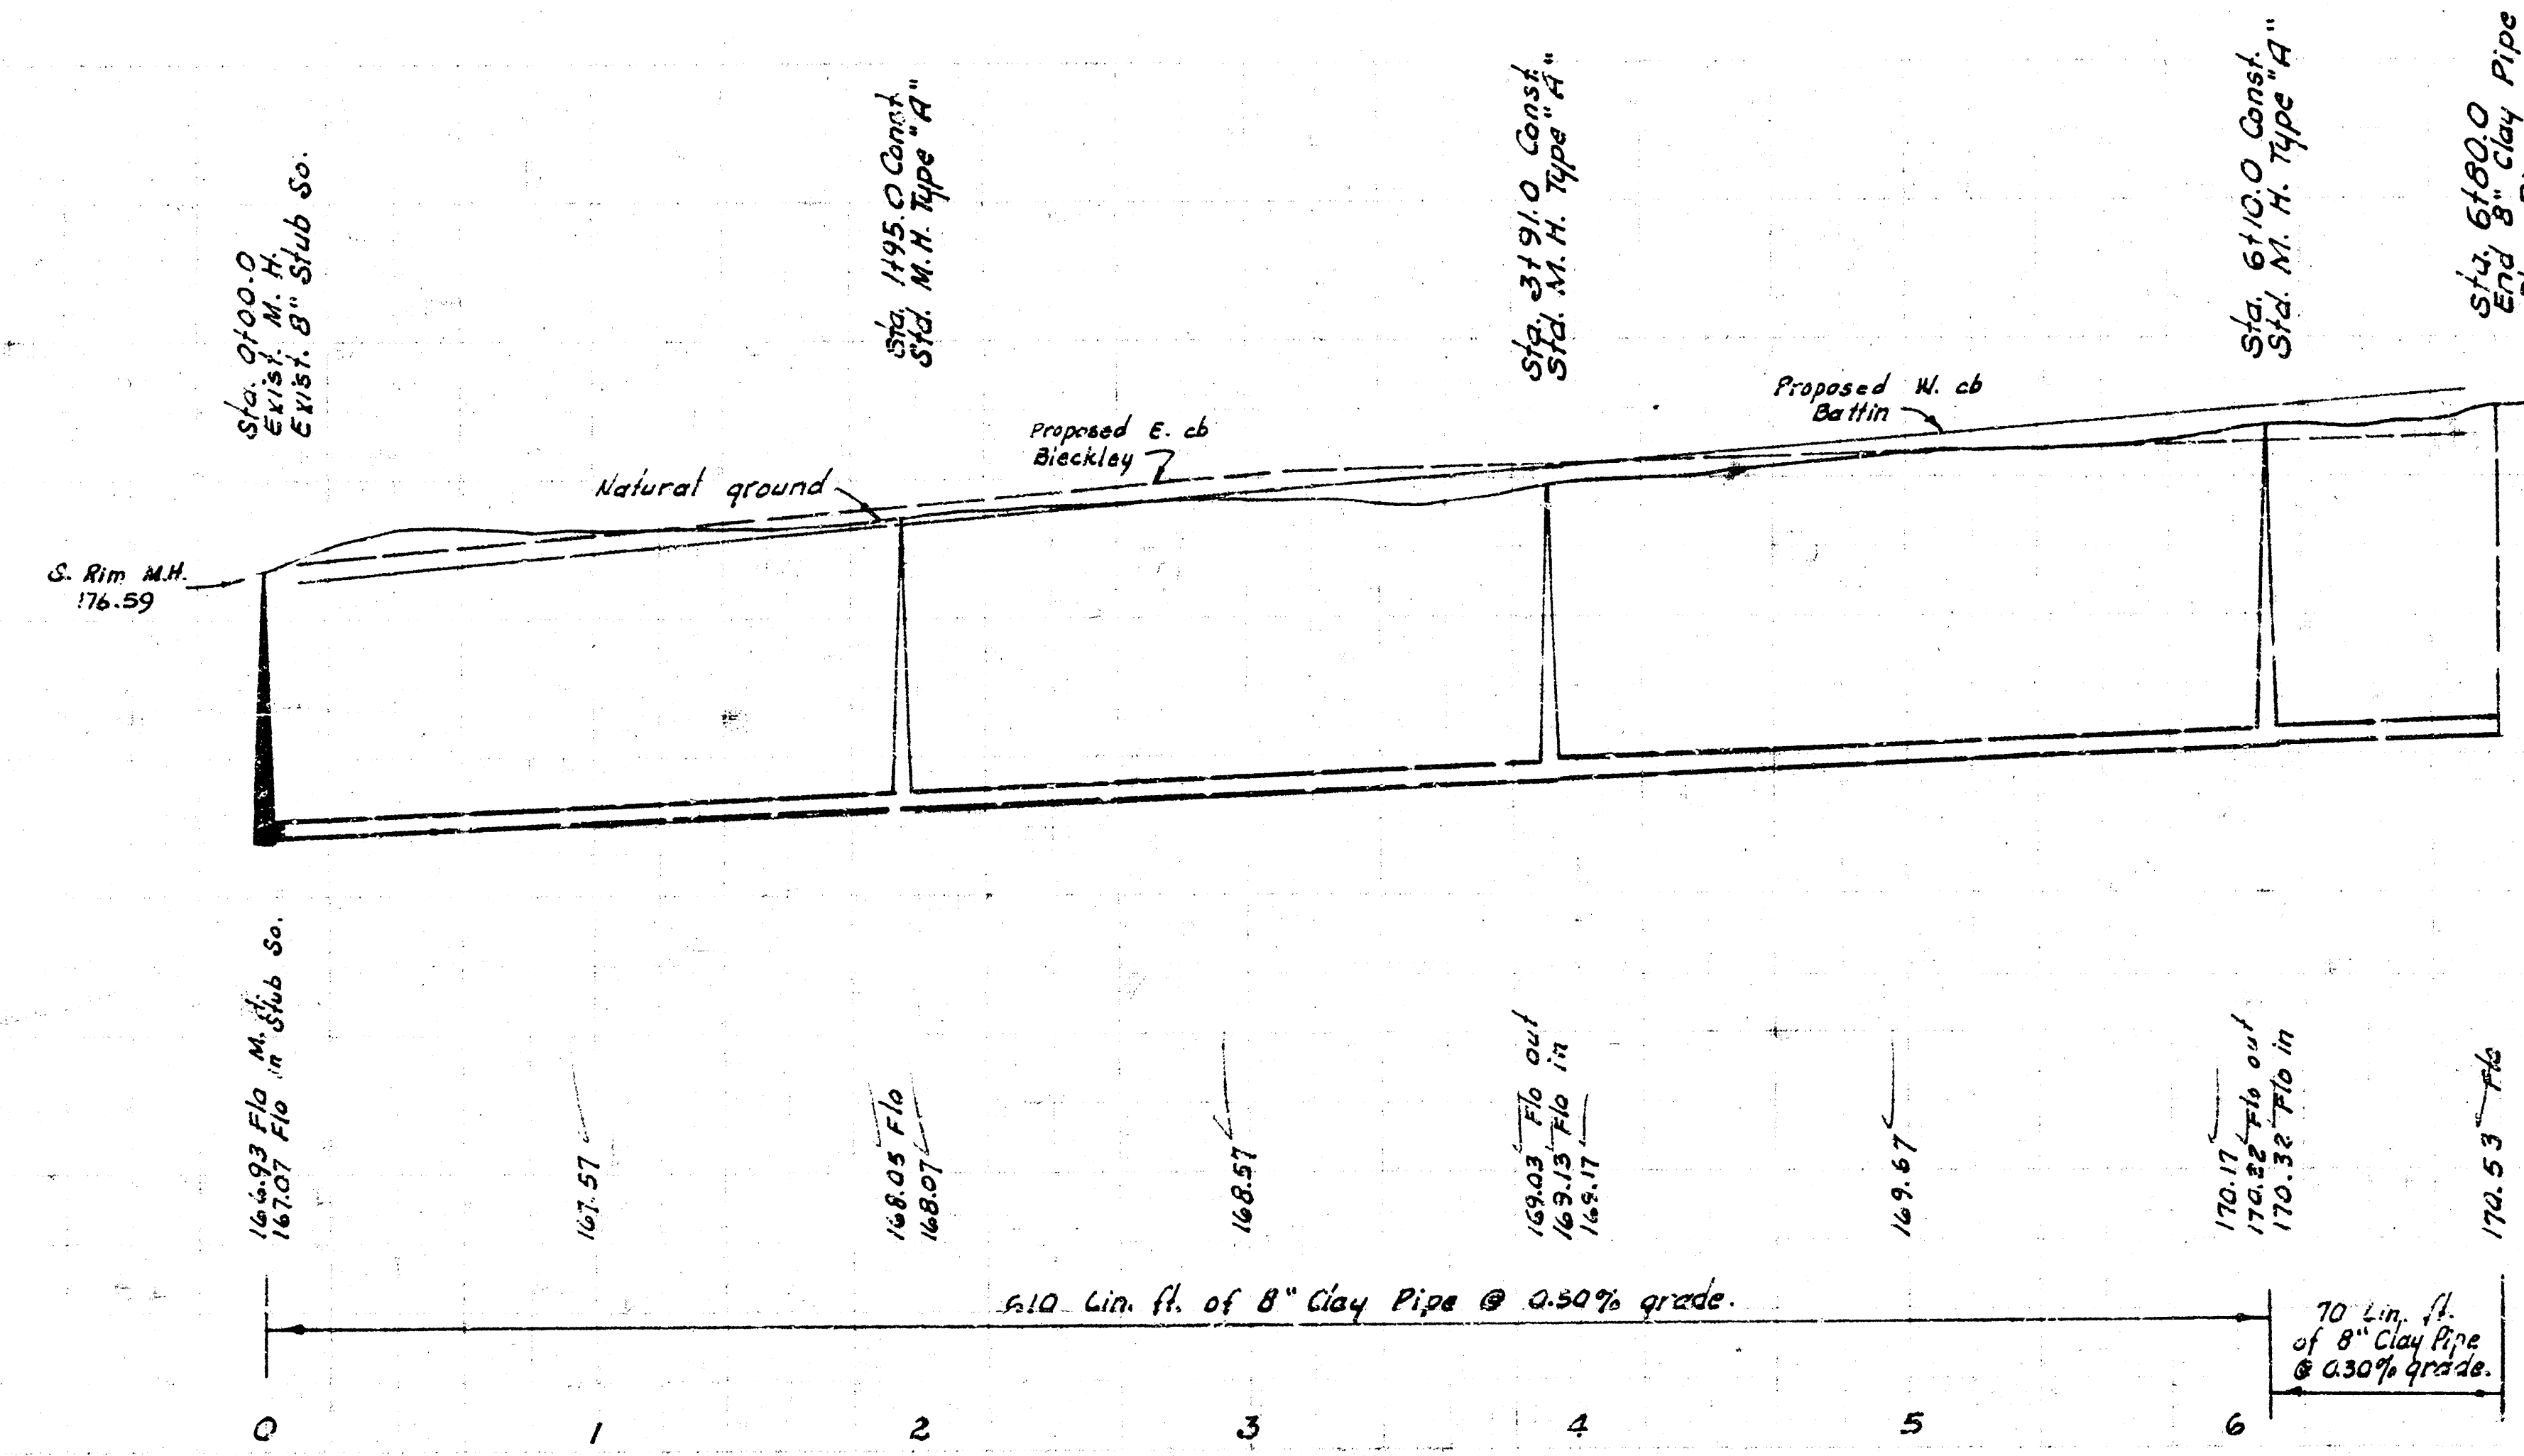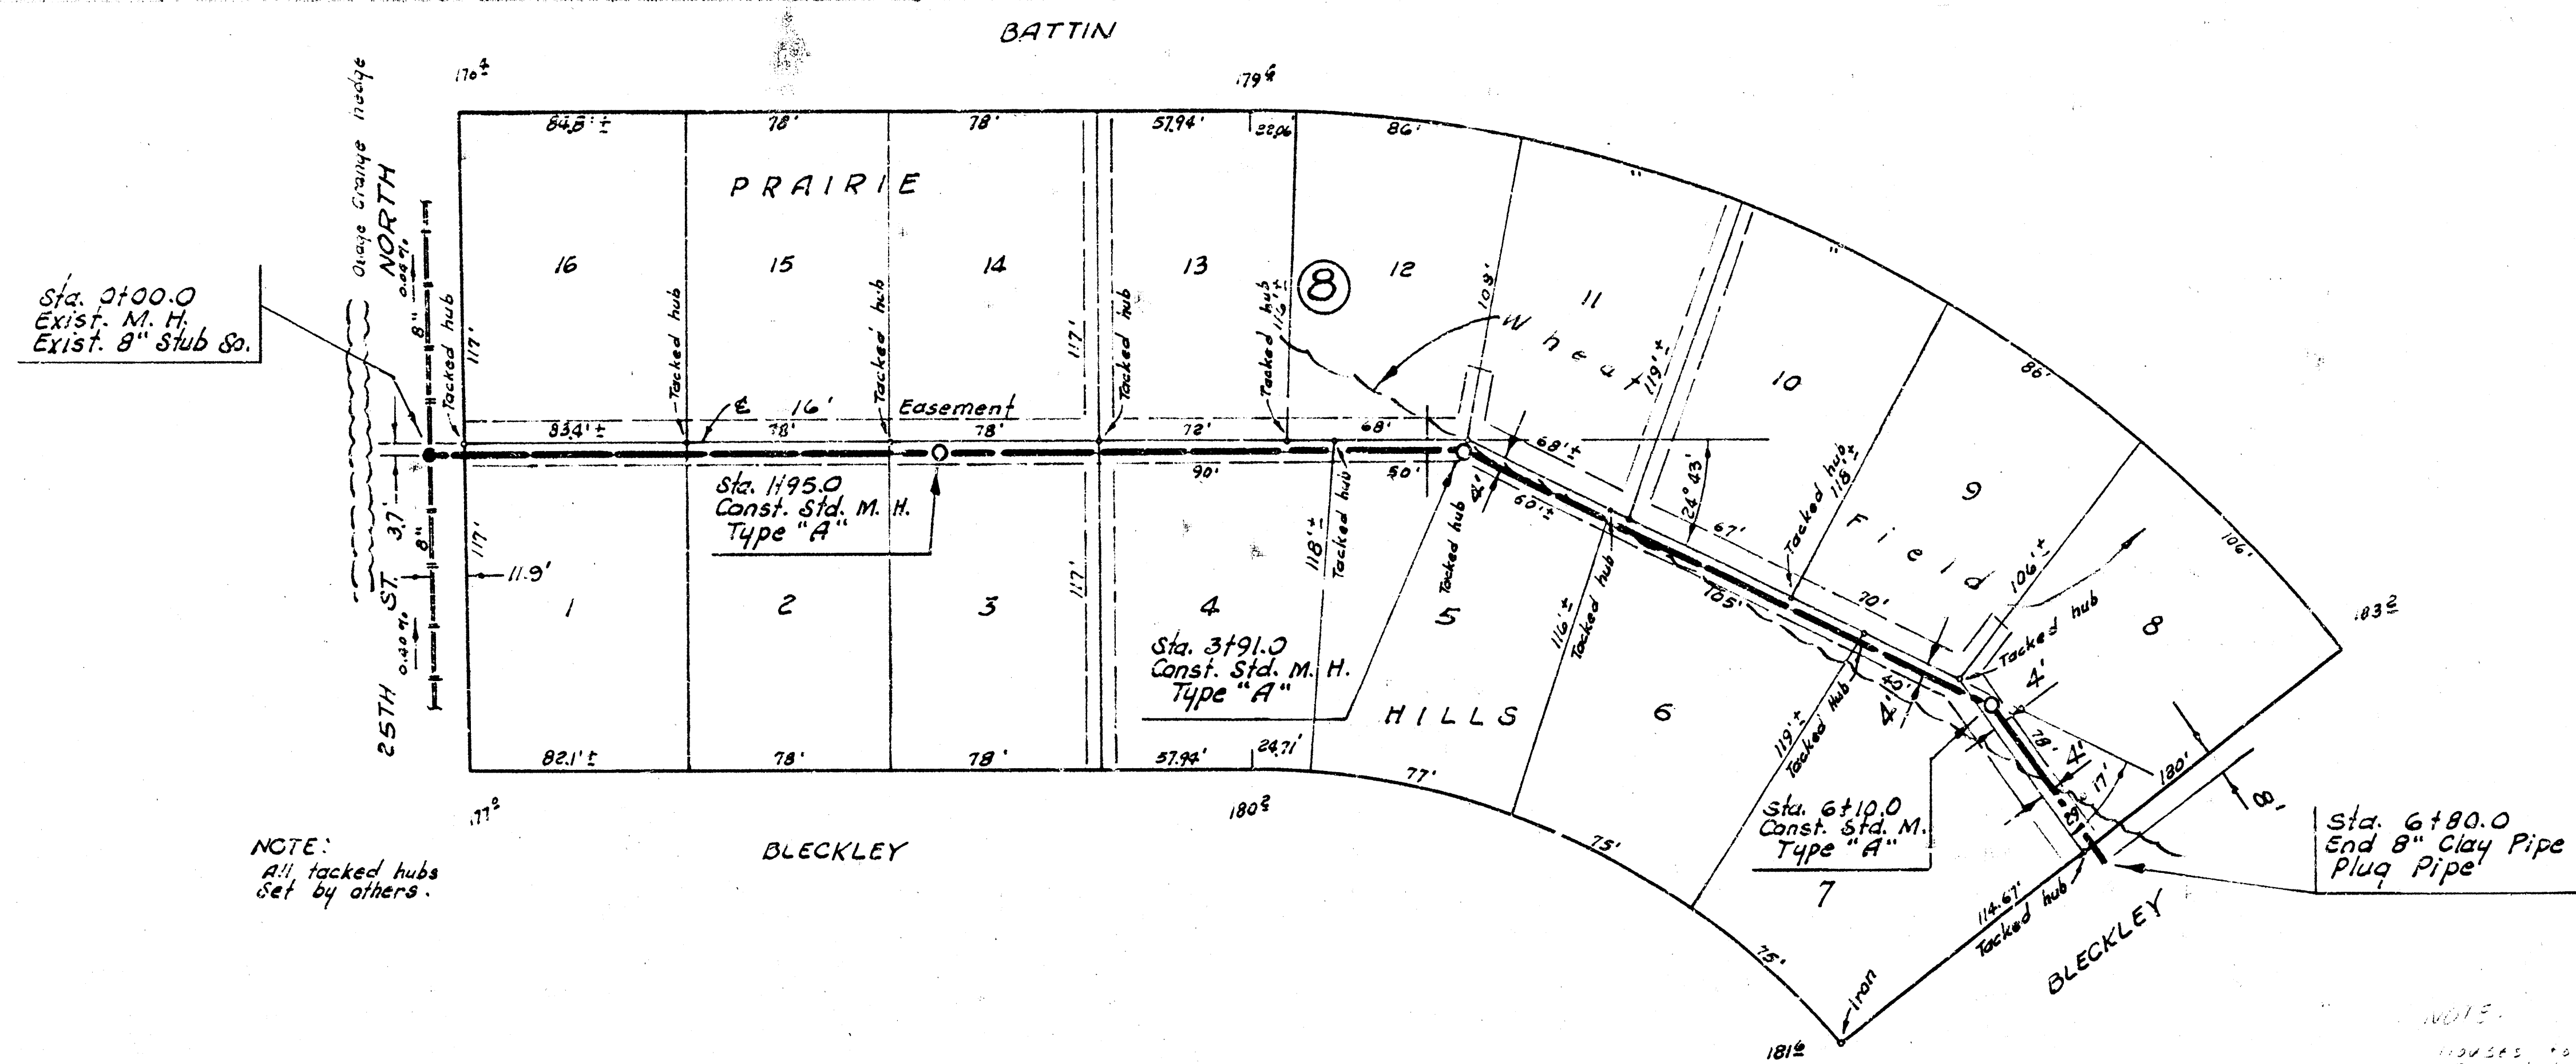

LAT. 8, MAIN 2, S. S. NO. 23
CITY OF WICHITA, KANSAS
R. W. LINN - CITY ENGINEER
APRIL 1974 PROJECT NO. DBKL 574008