
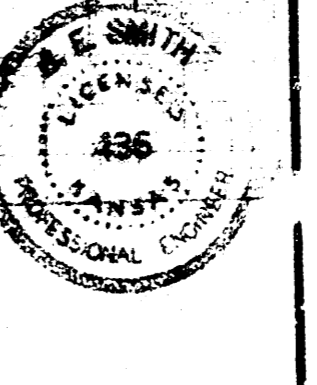
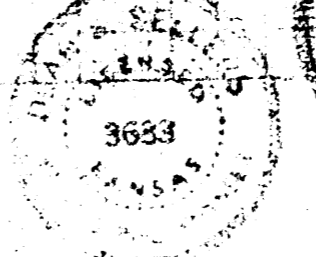
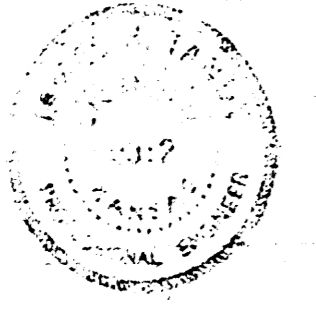


Survey by G. X. Br. No. 227-Y  
 Plans by J.W.  
 Checked by

Plan scale 1" = 40'  
 Profile scale 1" = 4' vert.

B.M. 16172 N. Rim M.H. 13.7' west 40.5' So. of S.E. cor. lot 51, Blk 8.

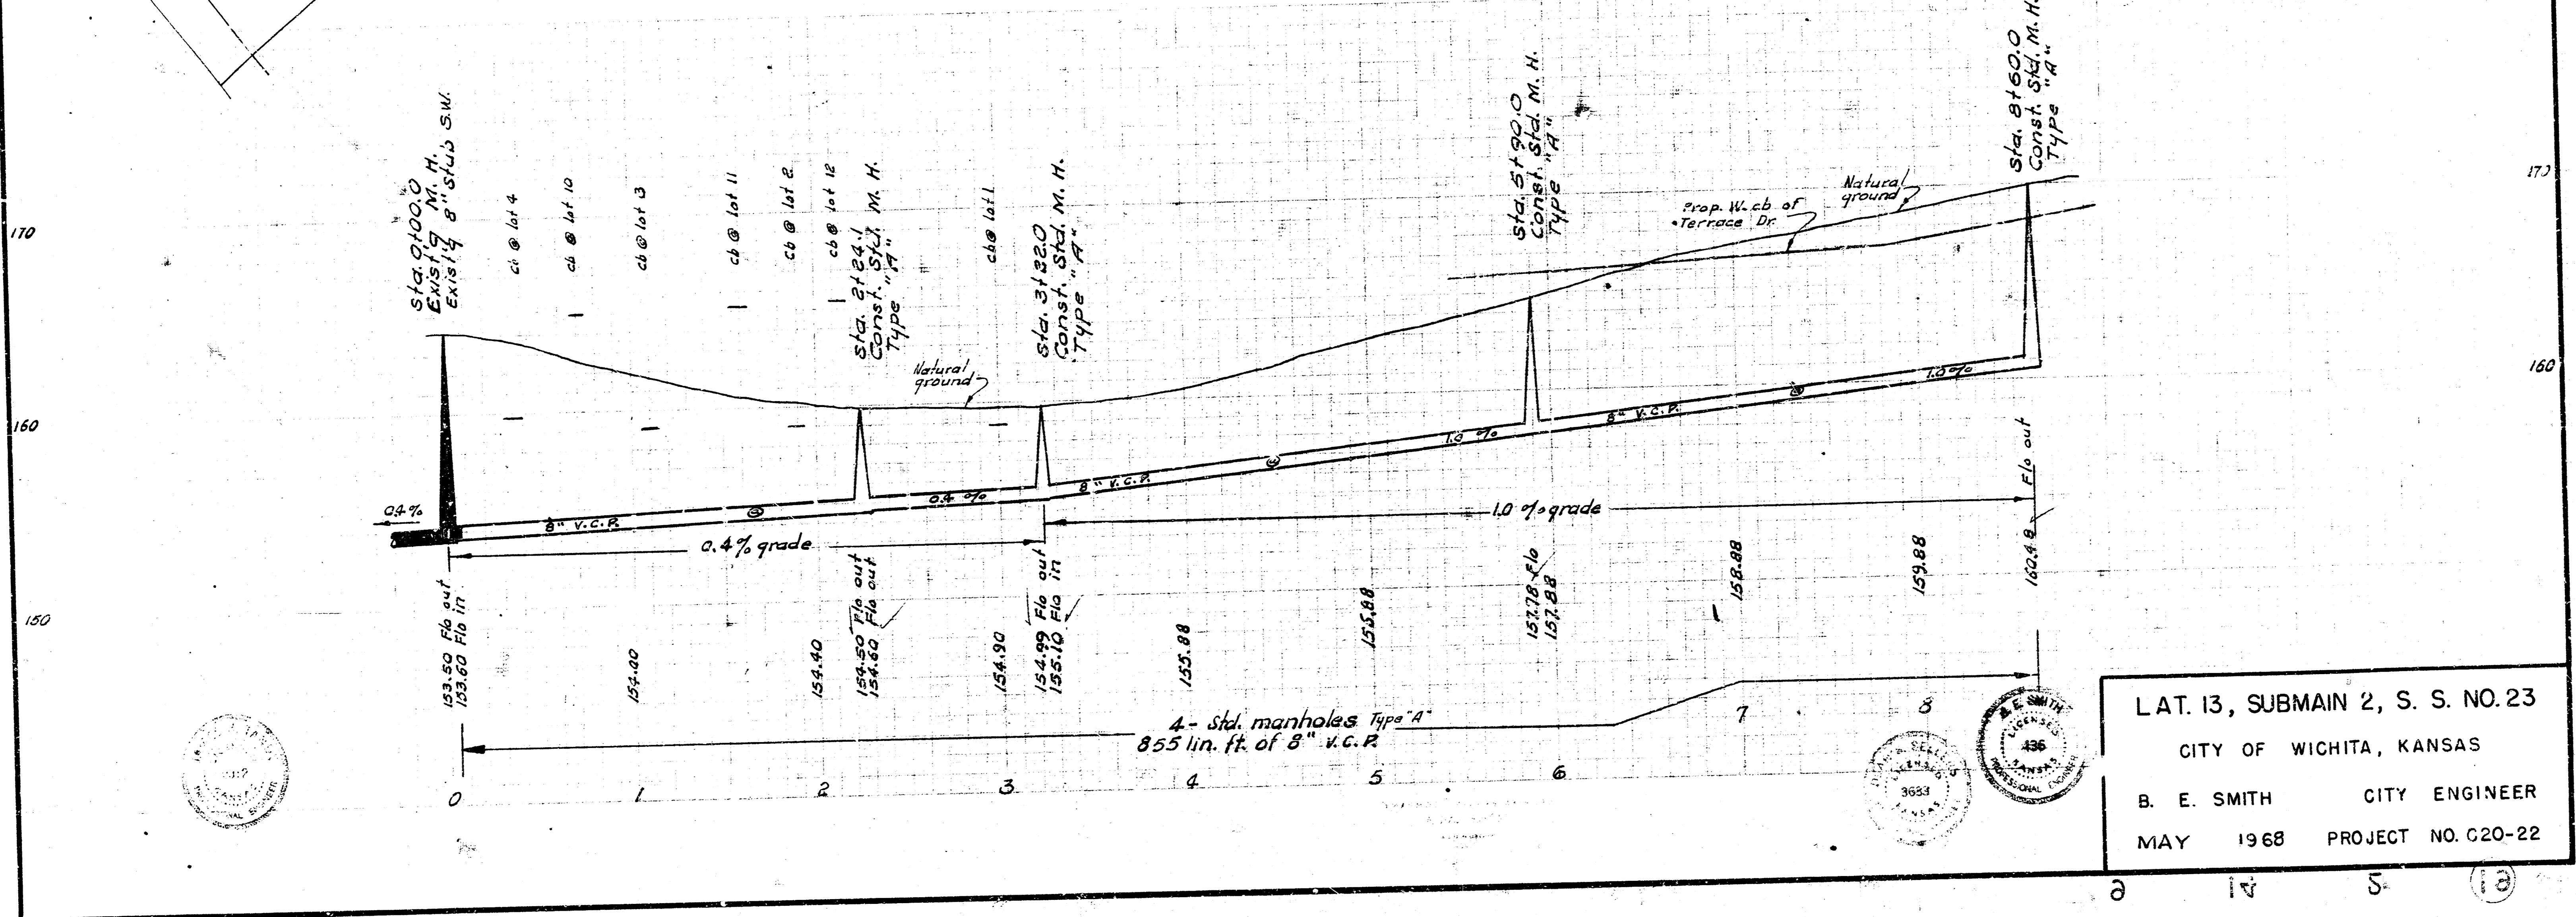

LAT. 13, SUBMAIN 2, S. S. NO. 23  
 CITY OF WICHITA, KANSAS  
 B. E. SMITH CITY ENGINEER  
 MAY 1968 PROJECT NO. C20-22