
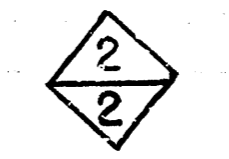
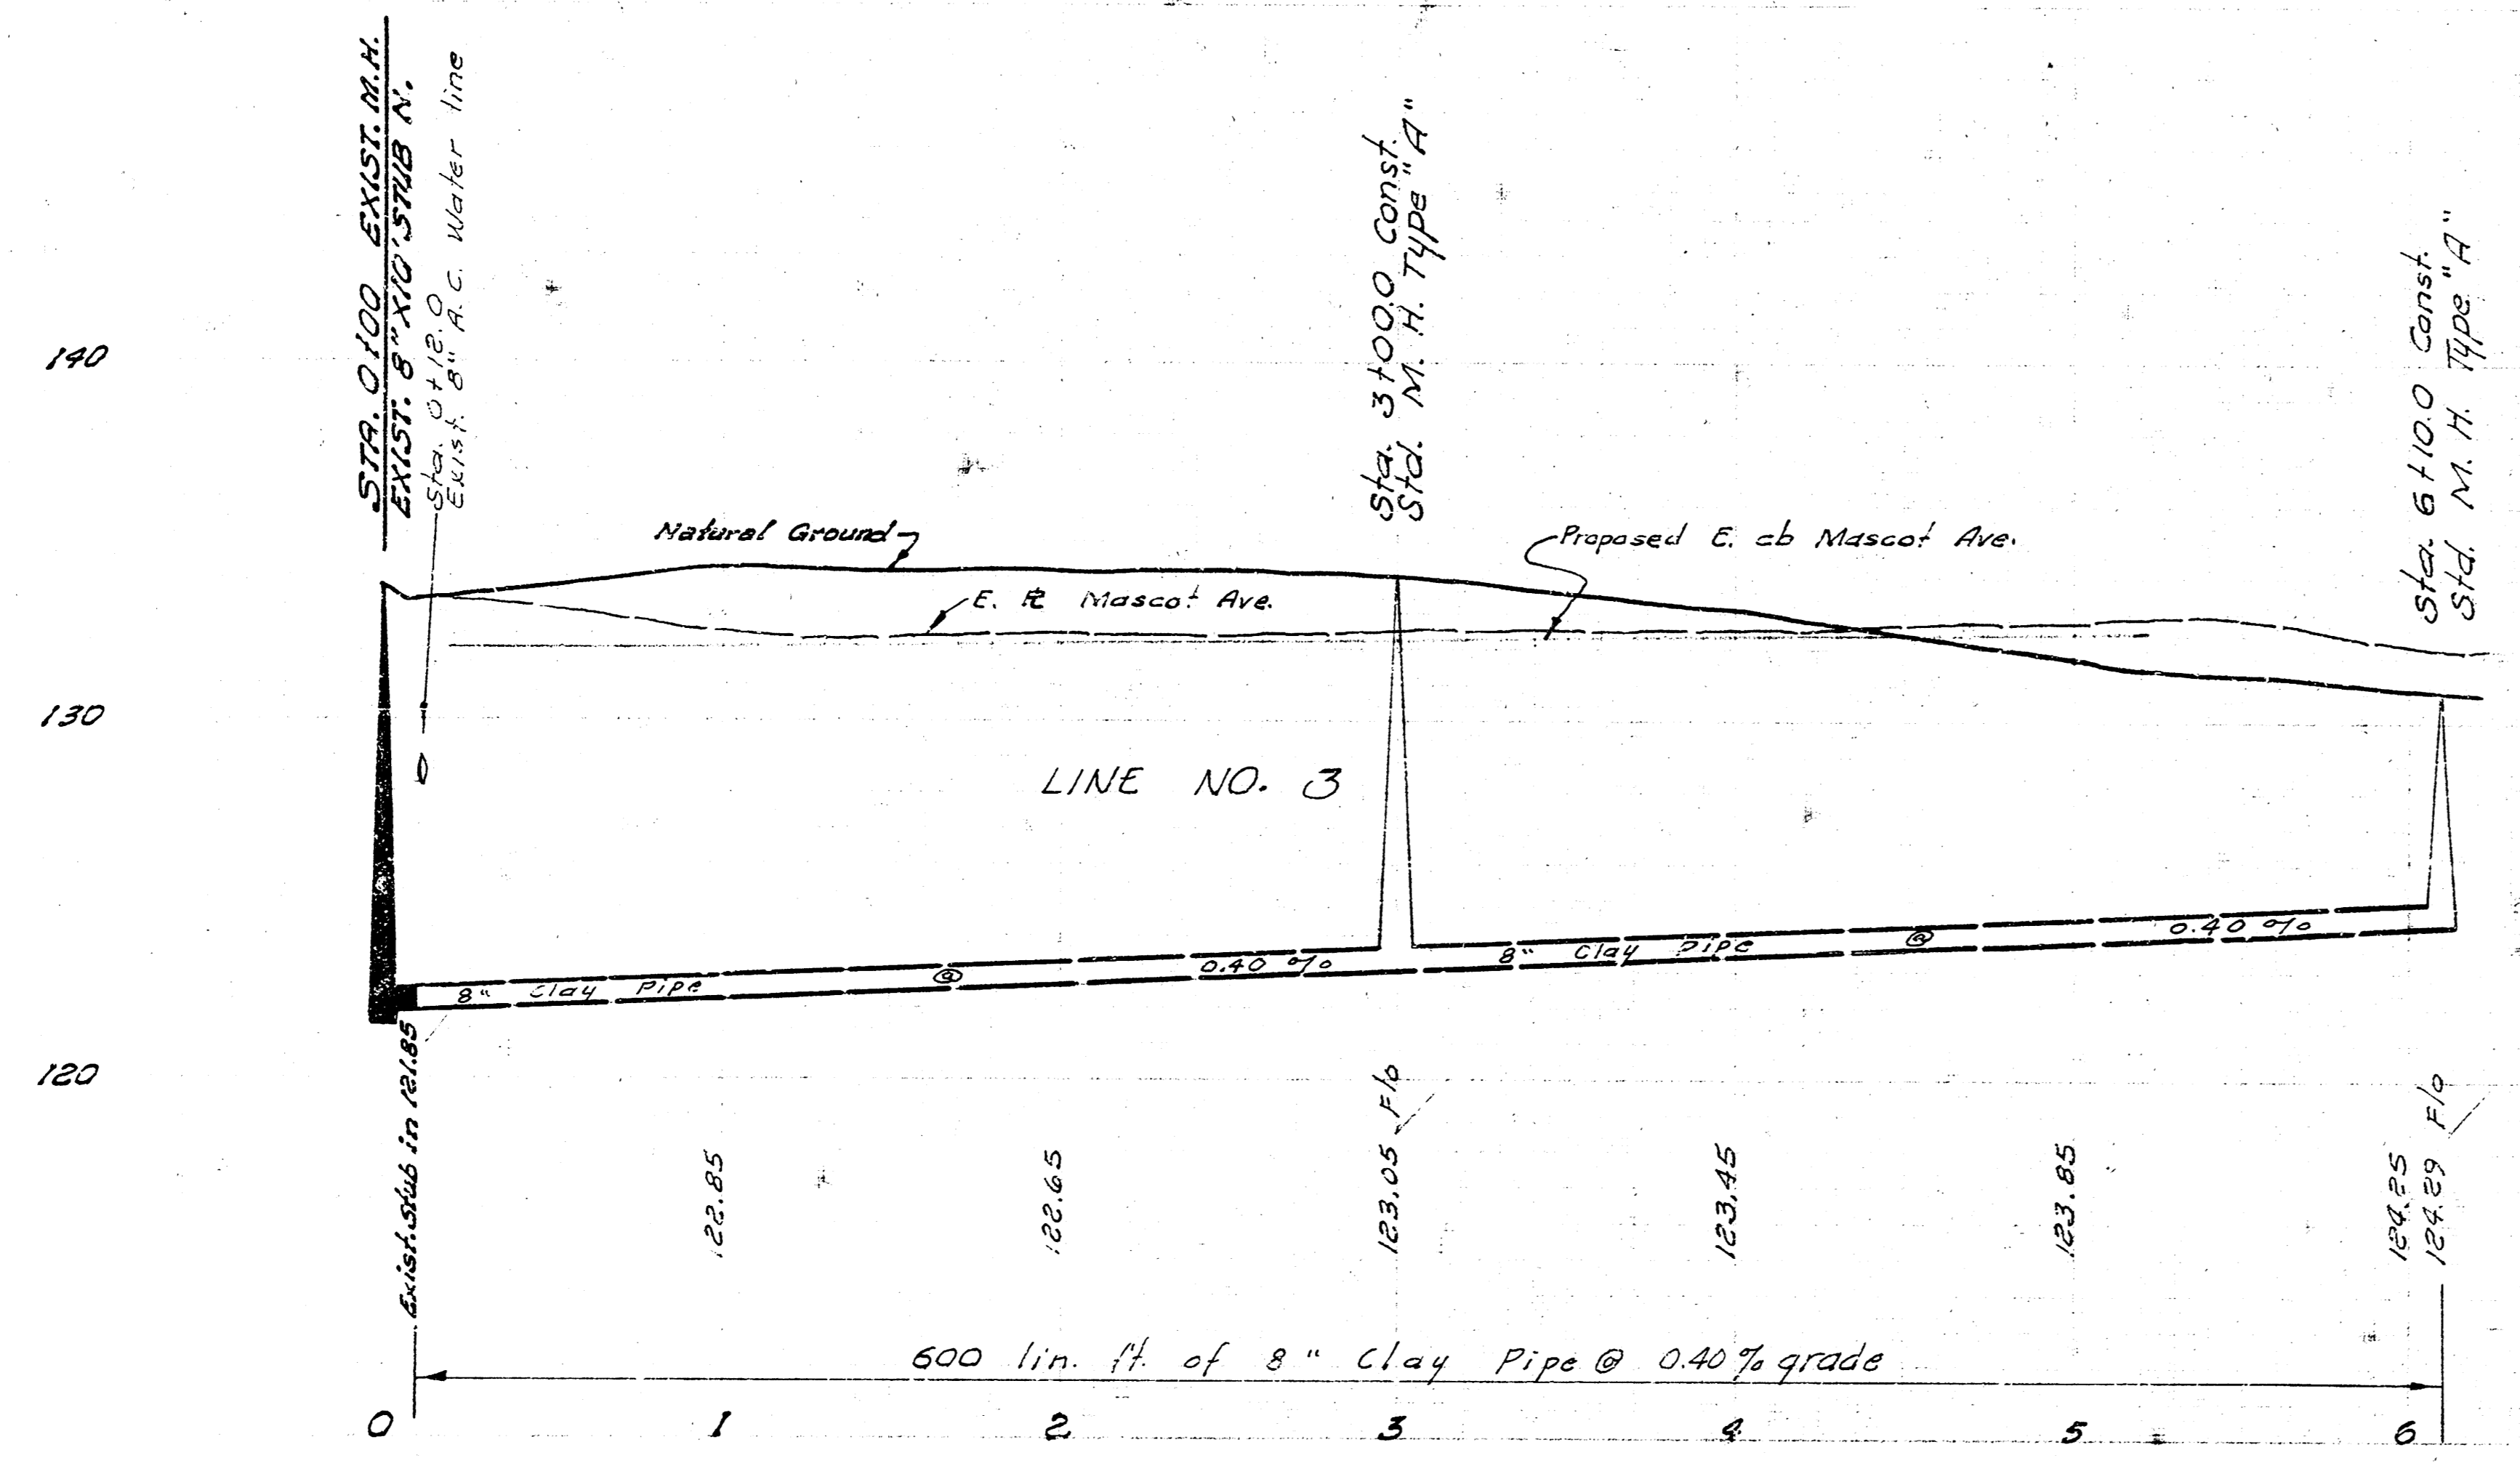
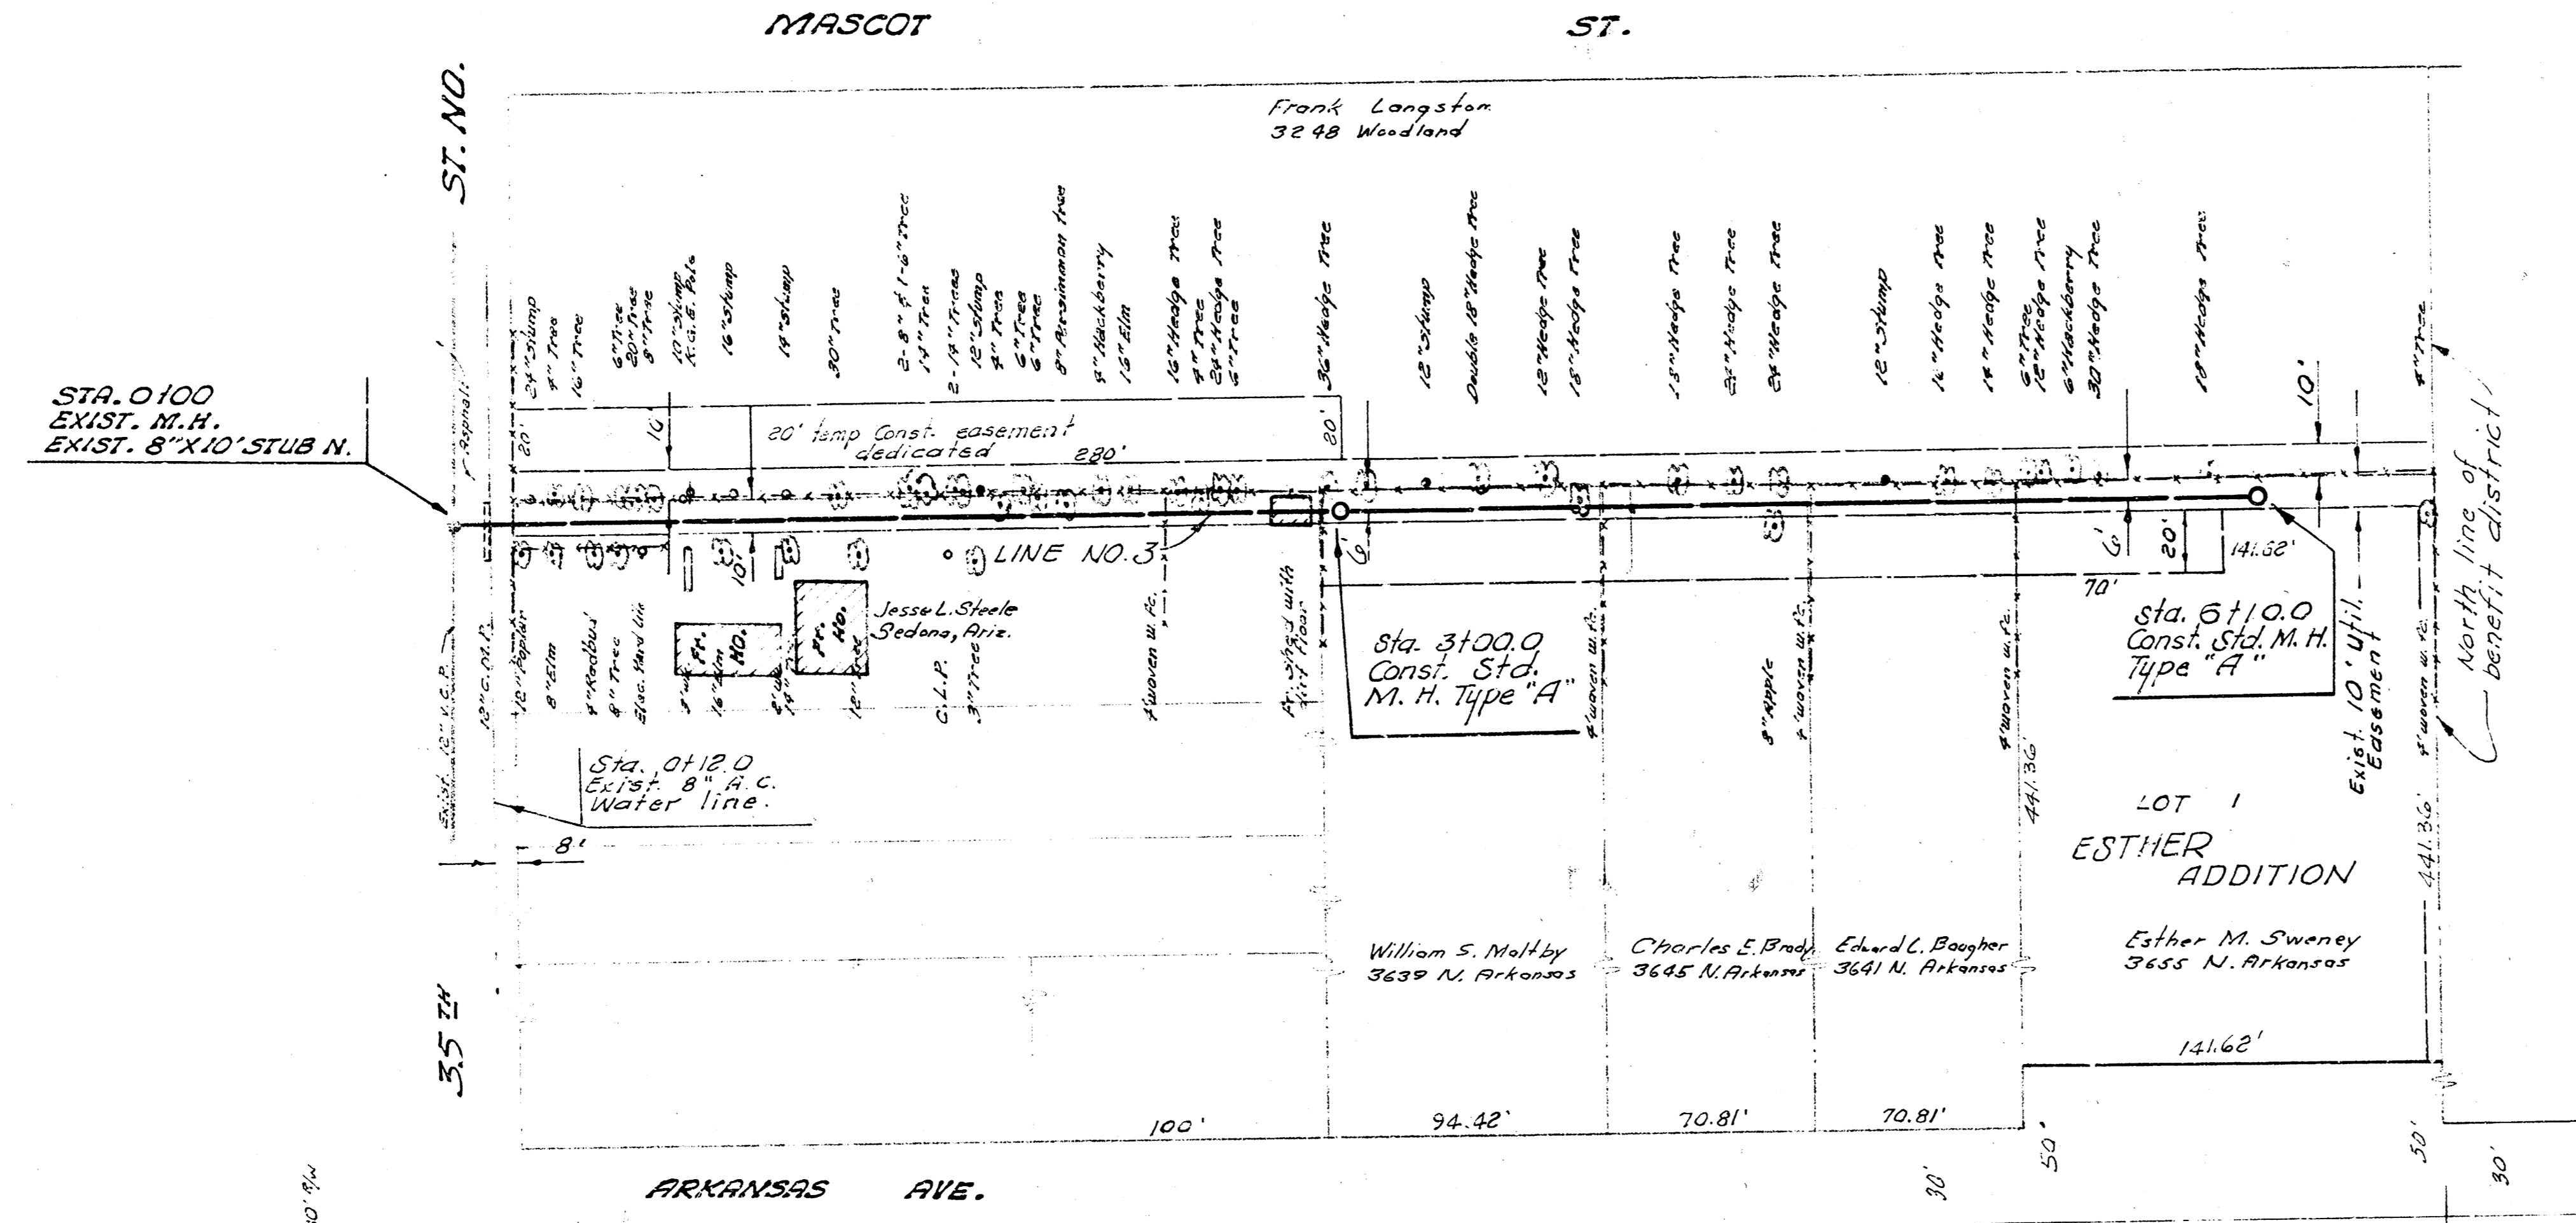


AR-57

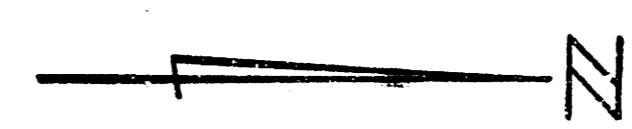

LAT. 3, SUB. 4, S.S. 23
PROJ. NO. C23-55

14 5 1 13