


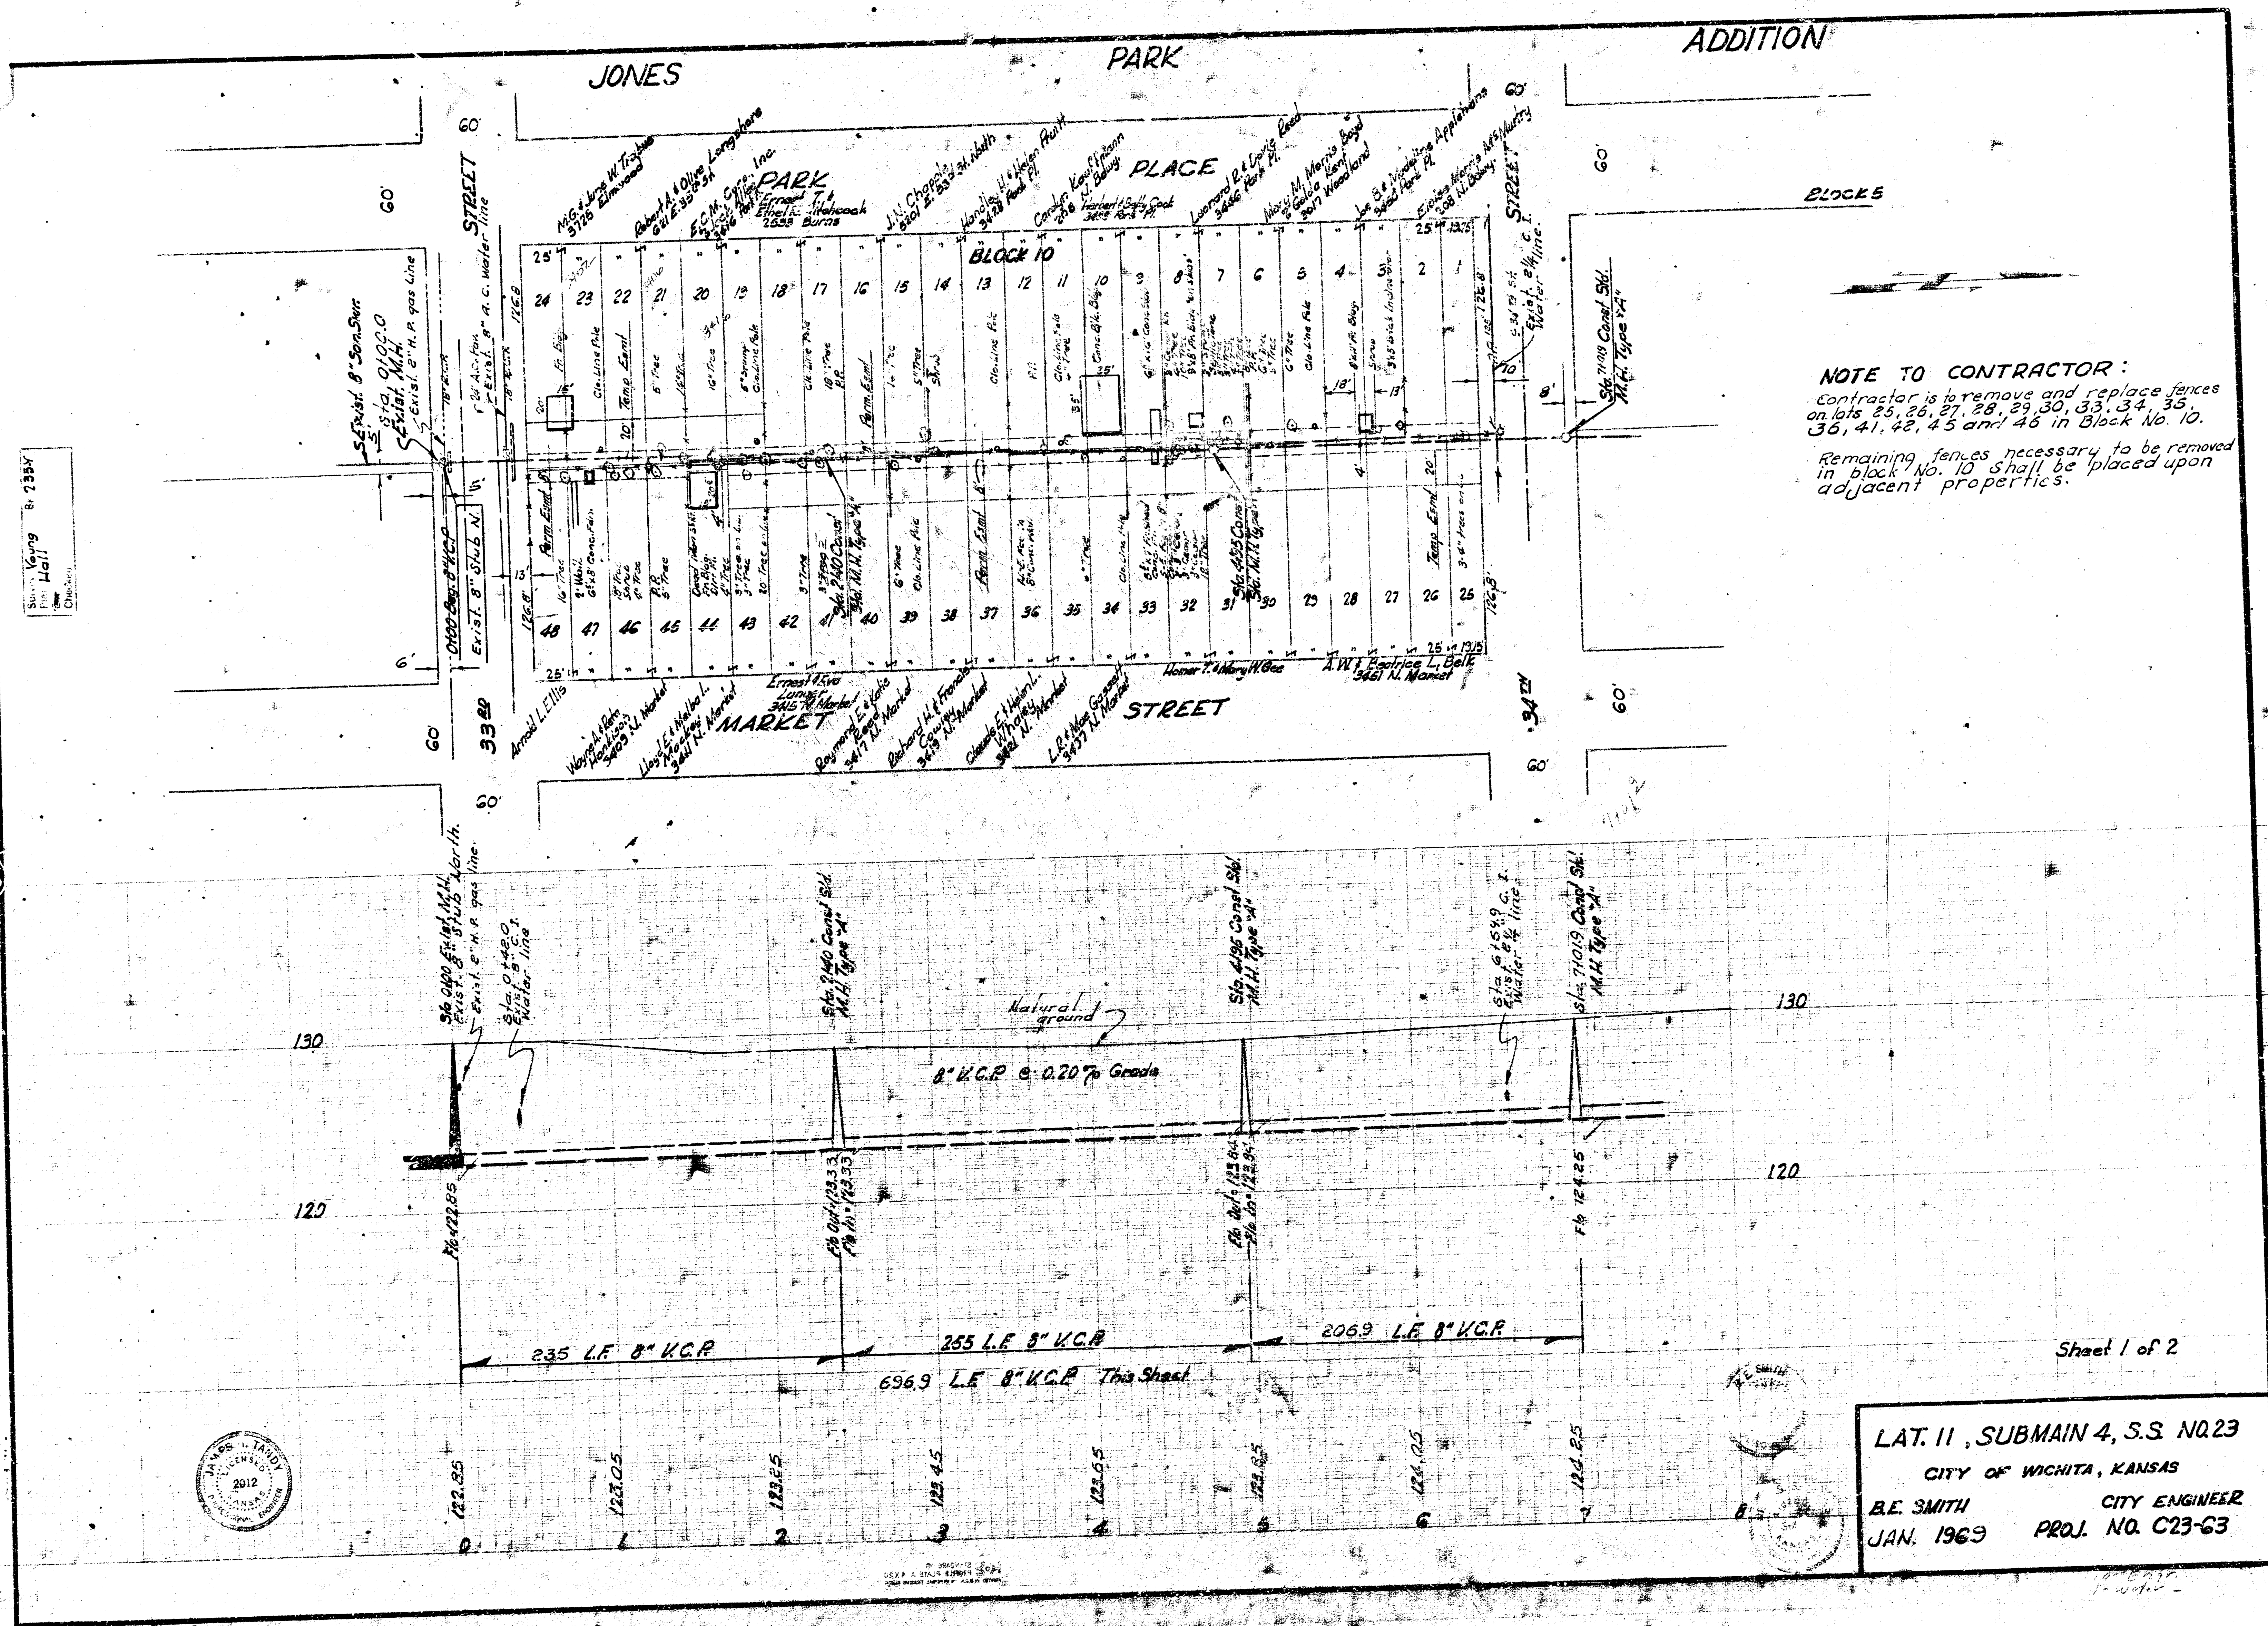

NOTE TO CONTRACTOR:
Contractor is to remove and replace fences on lots 25, 26, 27, 28, 29, 30, 33, 34, 35, 36, 41, 42, 45 and 46 in Block No. 10.
Remaining fences necessary to be removed in block No. 10 shall be placed upon adjacent properties.

Sheet 1 of 2

LAT. 11, SUBMAIN 4, S.S. NR23
CITY OF WICHITA, KANSAS
B.E. SMITH CITY ENGINEER
JAN. 1963 PROJ. NO. C23-63

