


B.M. 133.19 R.R. Spike N.S. P.P. S.E. 33 1/4 W. WOODLAND

Plan Scale 1"=40'
Profile Scale 1"=40' Hor.
1"=4' Vert.

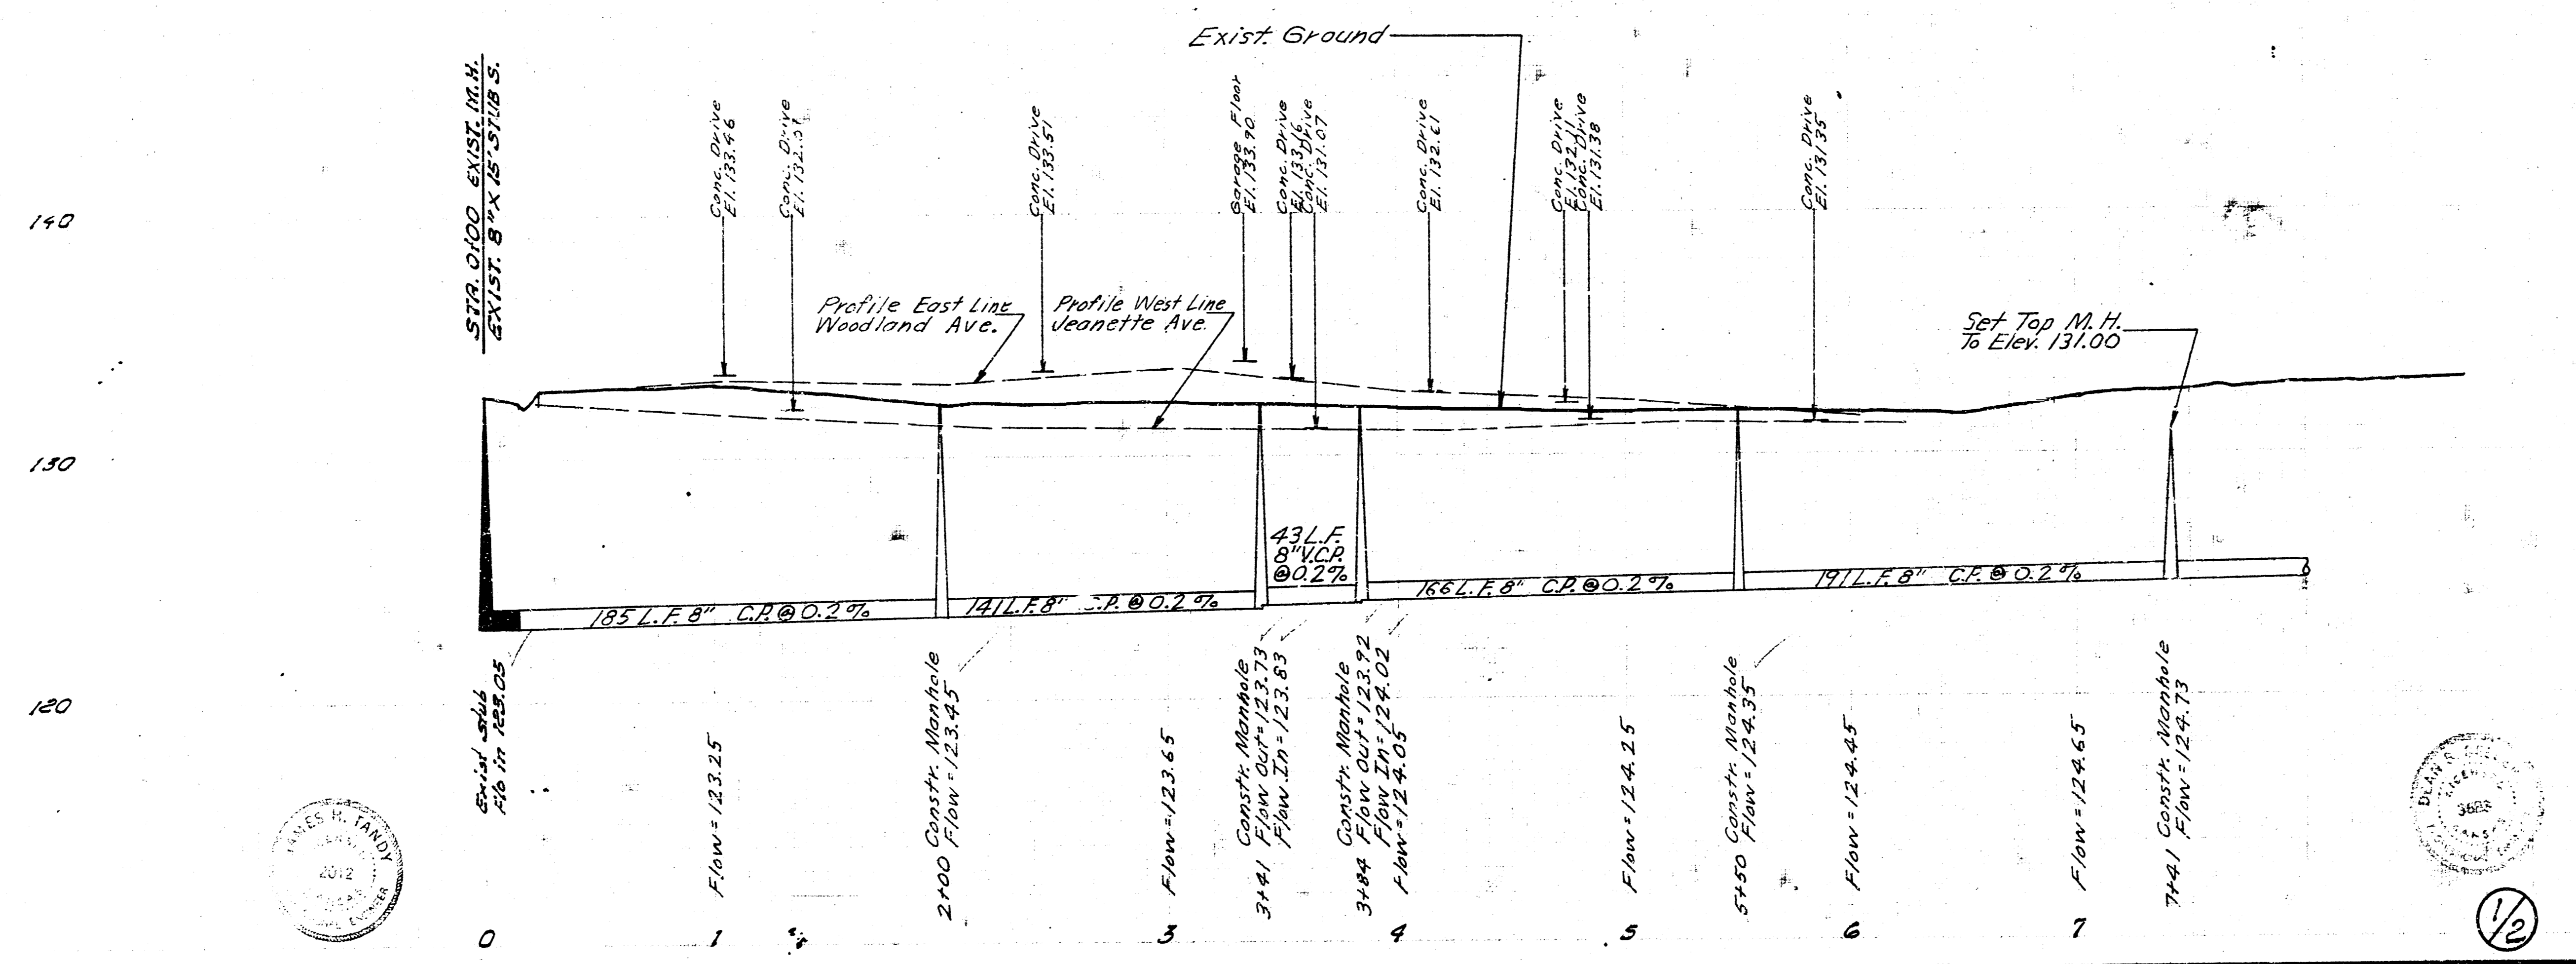

LAT. 17, SUB. 4, S.S. 23
CITY OF WICHITA, KANSAS
B.E. SMITH, CITY ENGINEER
PROJECT NO. C23-69
DATE: Aug. 1969

1/2

