



B. M. 128.14 R. R. Spike N. W. S. P. P. S. E. 31st St. No. 4 Wellington Place.

JONES PARK ADDITION  
BLOCK 16

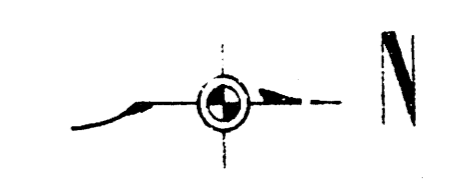

FAIRVIEW




AVE.

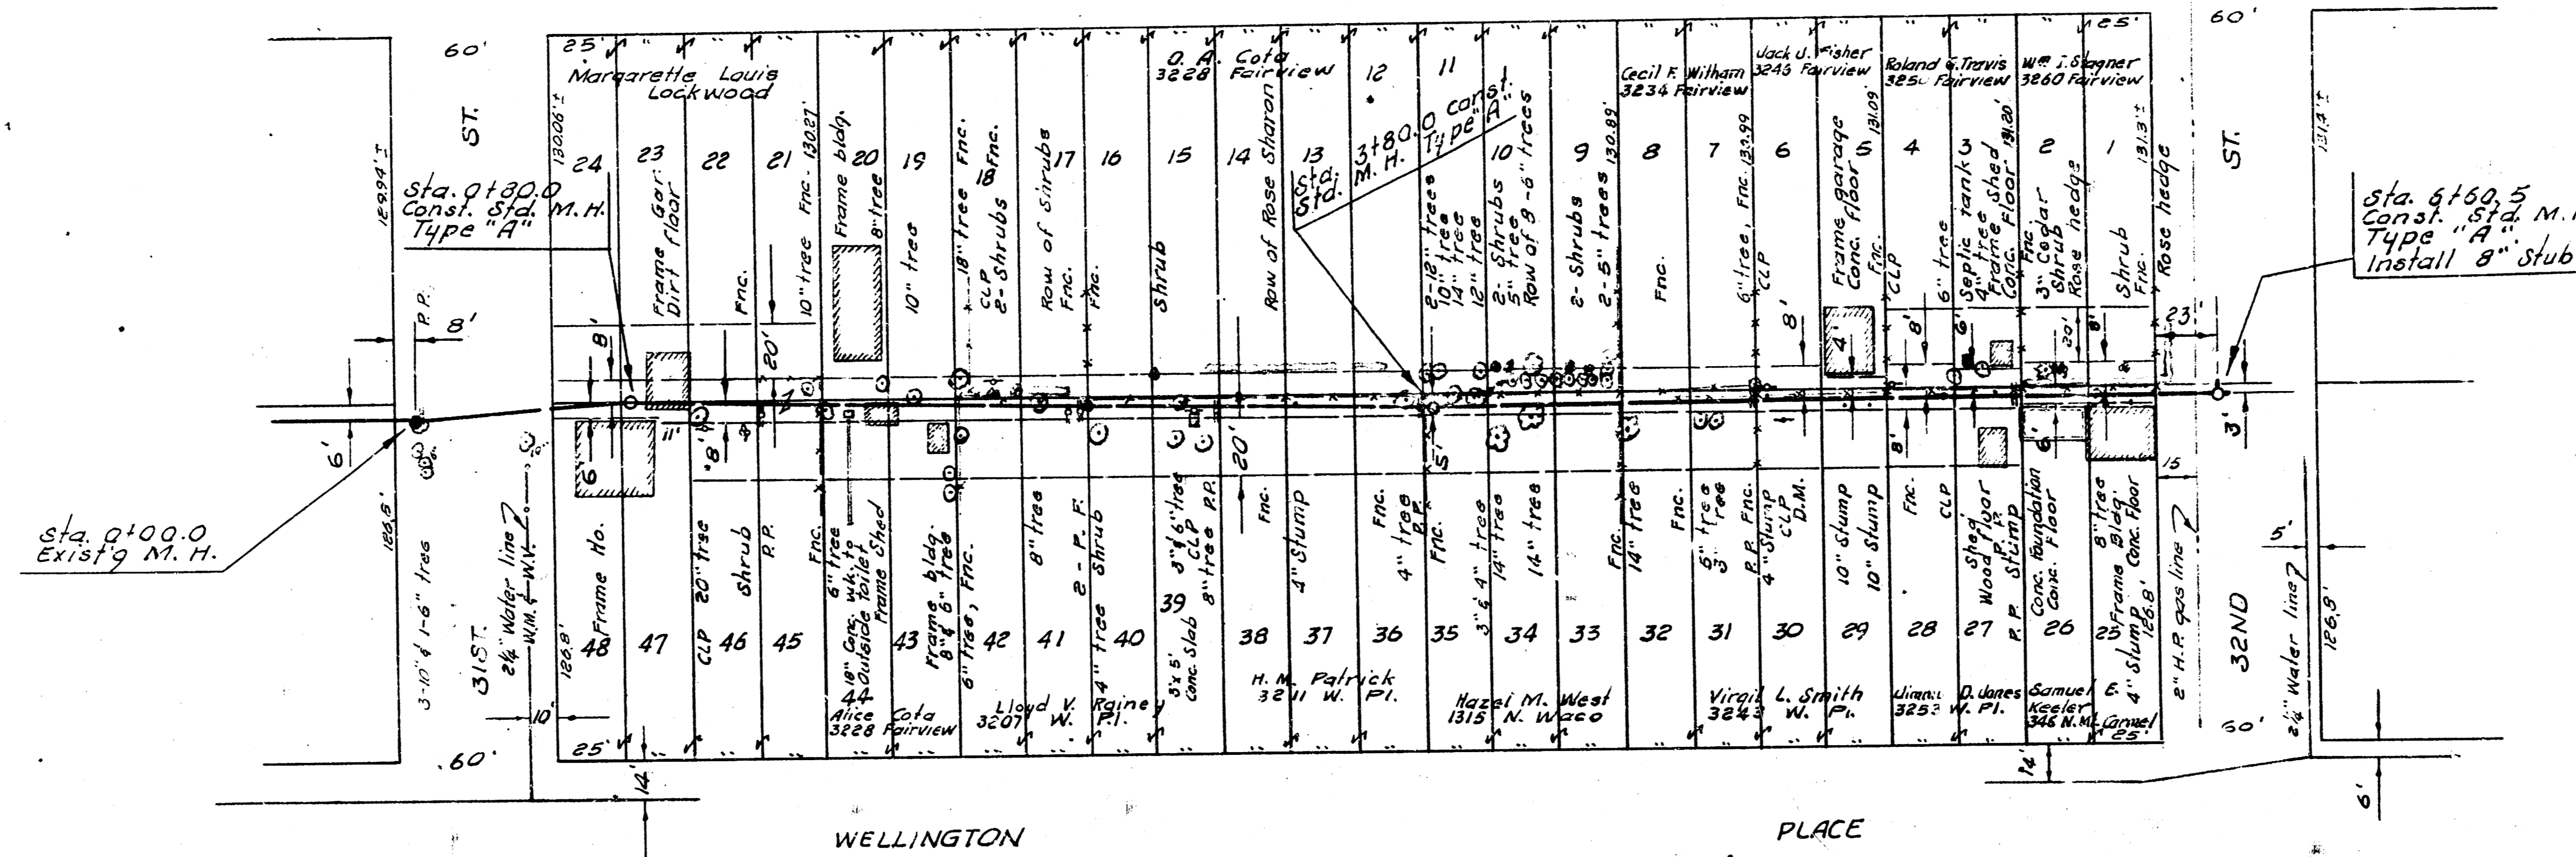

Plan Scale 1" = 40'  
Profile Scale 1" = 40' Vert.

NOTE TO CONTRACTOR:  
Contractor is not to replace  
fences on this project.  
Contractor is to remove fences  
and lay on adjacent property.

Surveyed by G. F. Flannery  
Checked by U. W. C. C.

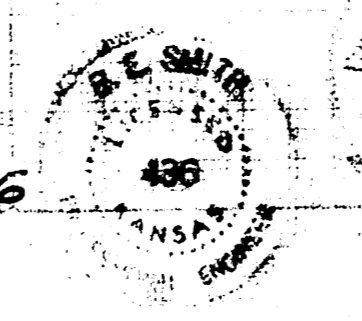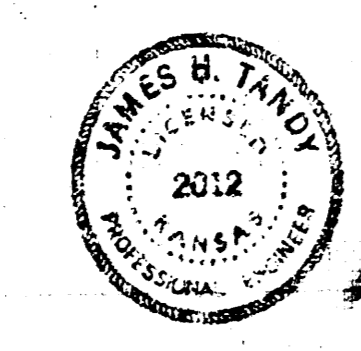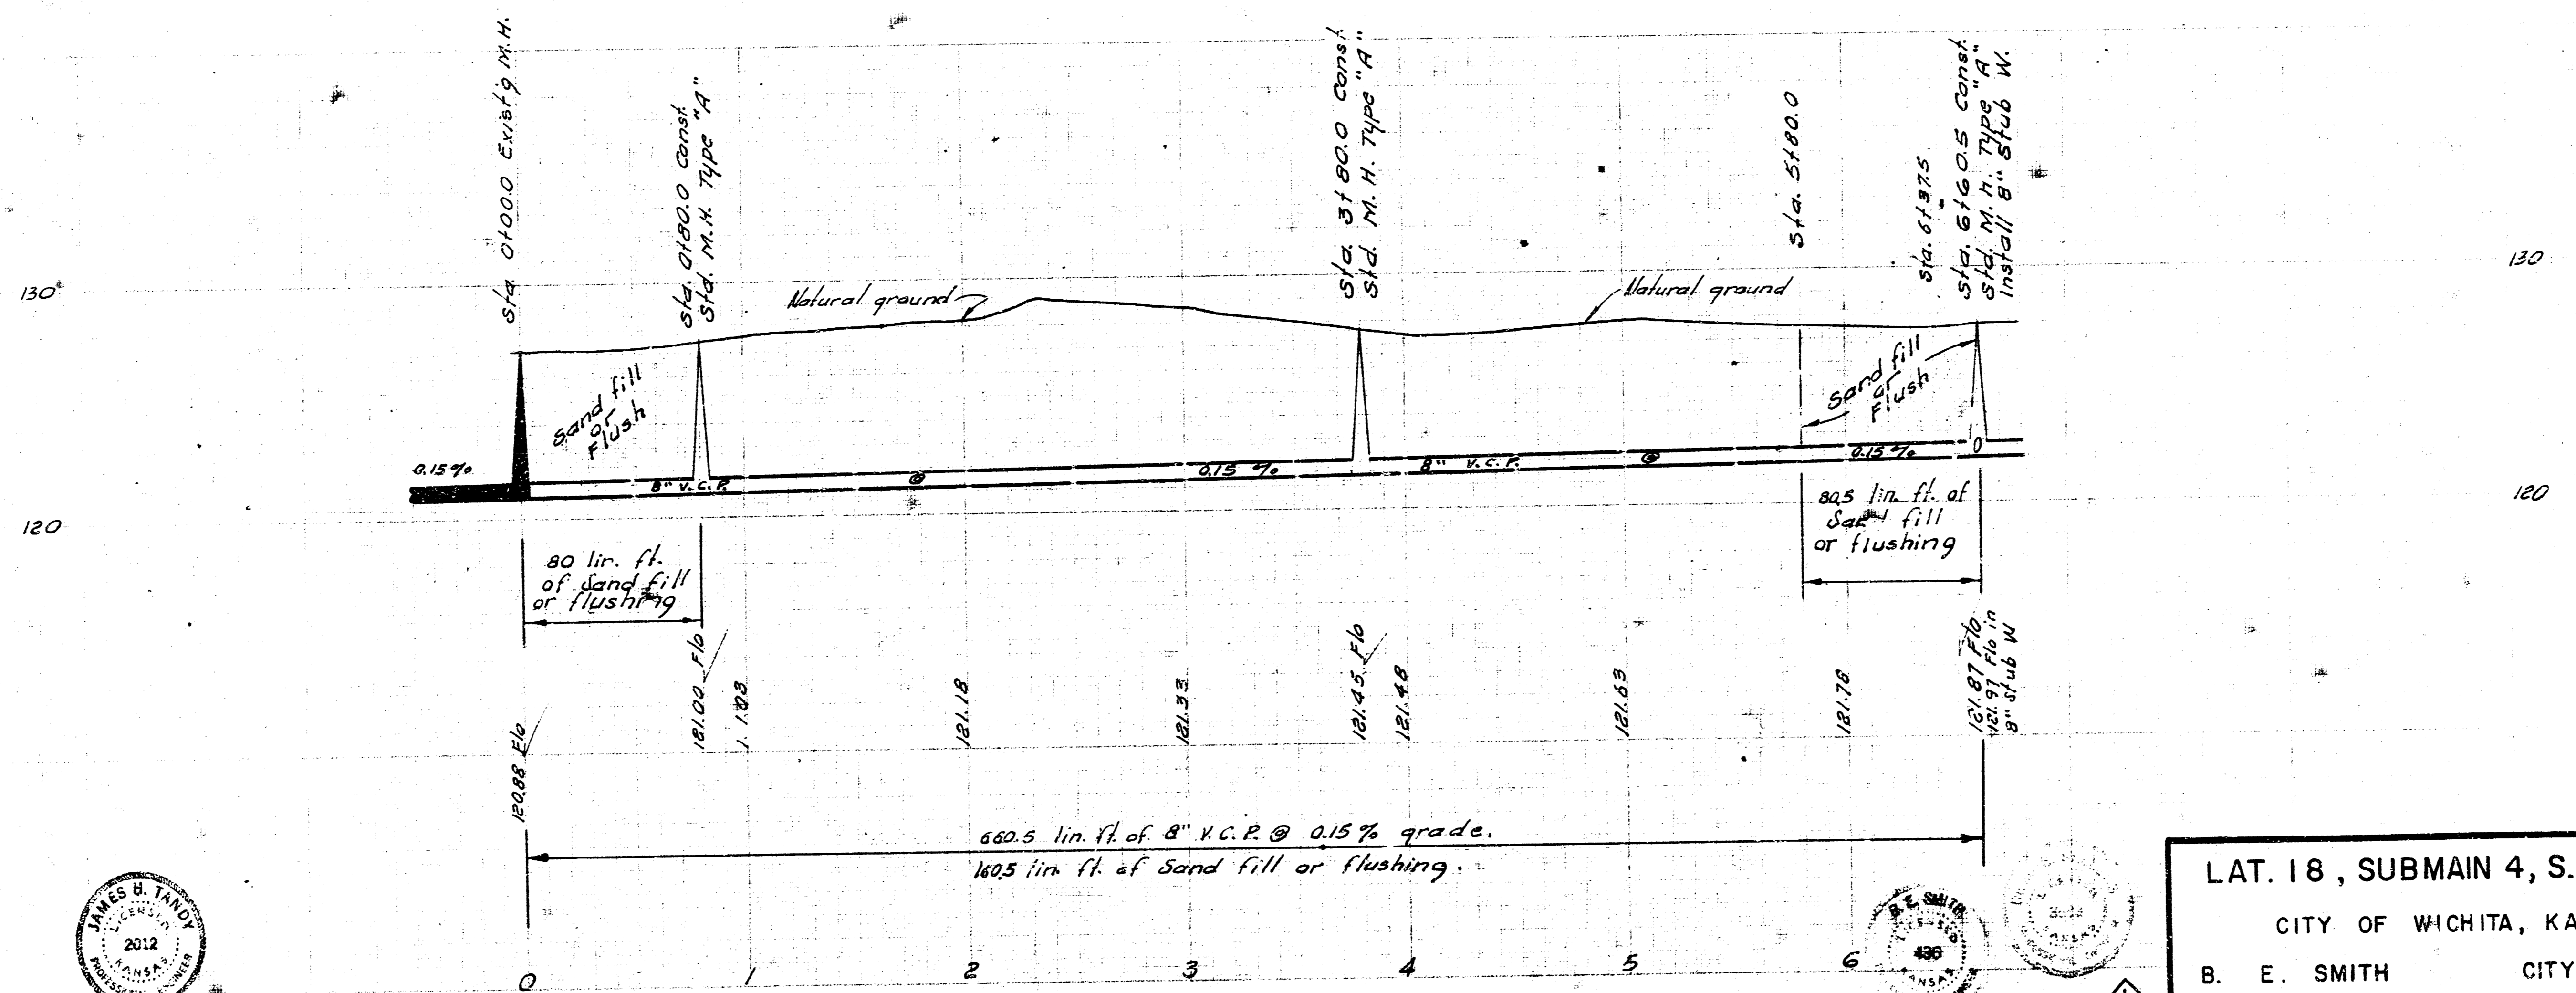

LAT. 18, SUBMAIN 4, S. S. NO. 23  
CITY OF WICHITA, KANSAS  
B. E. SMITH CITY ENGINEER  
JULY 1968 PROJECT NO. C23-70

