


S. M. 12314 R. R. Spike, NW Side P.P. S. E. 31st.
St. No. 6 Wellington Place.

WELLINGTON


PLACE

Plan Scale 1" = 40' Horiz.
Profile Scale 1" = 10' Vert.

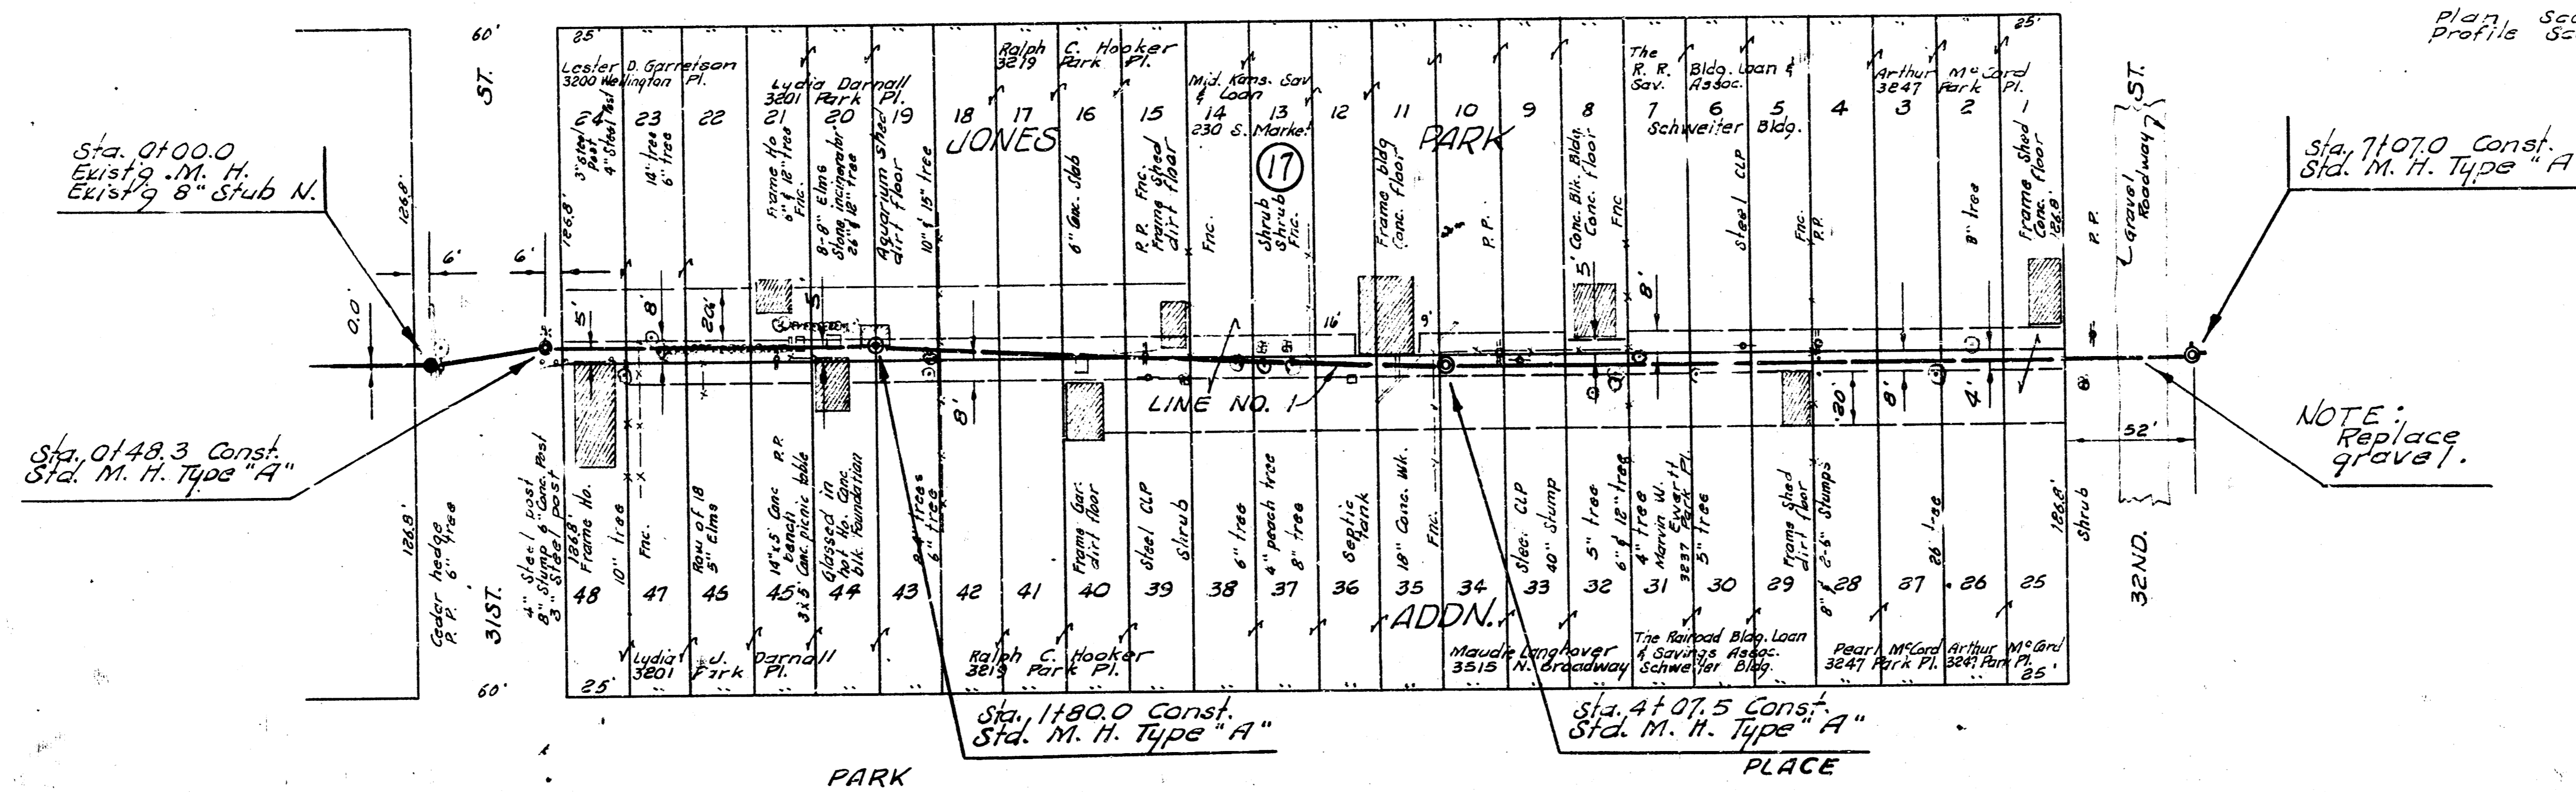

NOTE: Replace gravel.

Checked by [Signature] Book No. 2407

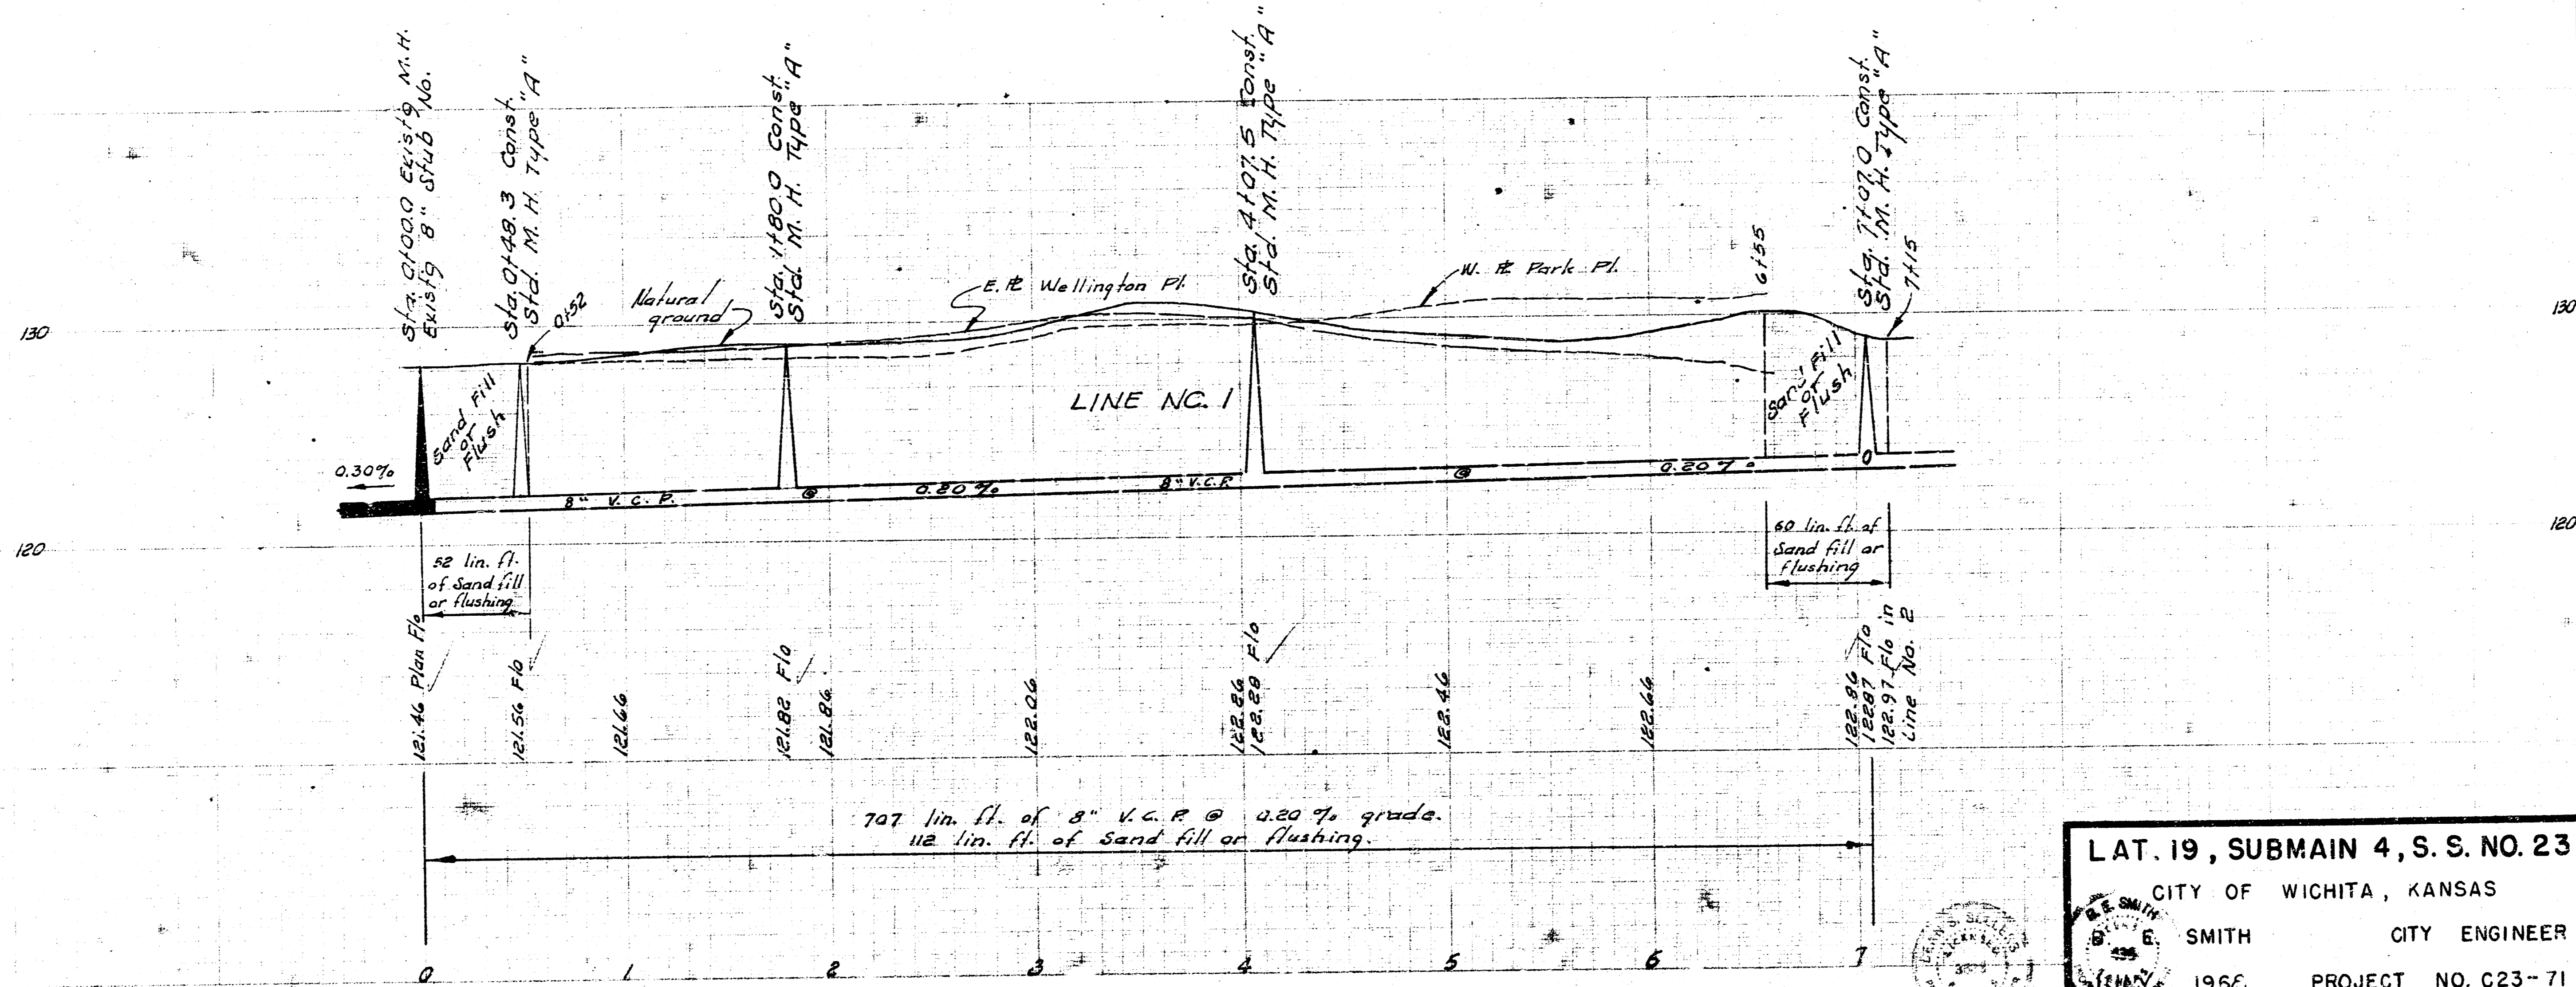

LAT. 19, SUBMAIN 4, S. S. NO. 23
CITY OF WICHITA, KANSAS
SMITH CITY ENGINEER
1962 PROJECT NO. C23-71
SHEET NO. 1 OF 2

