


Checked by
 Date

LAT. 20, SUBMAIN 4, S. S. NO. 23
 CITY OF WICHITA, KANSAS
 E. SMITH CITY ENGINEER
 JULY 1968 PROJECT NO. C23-72

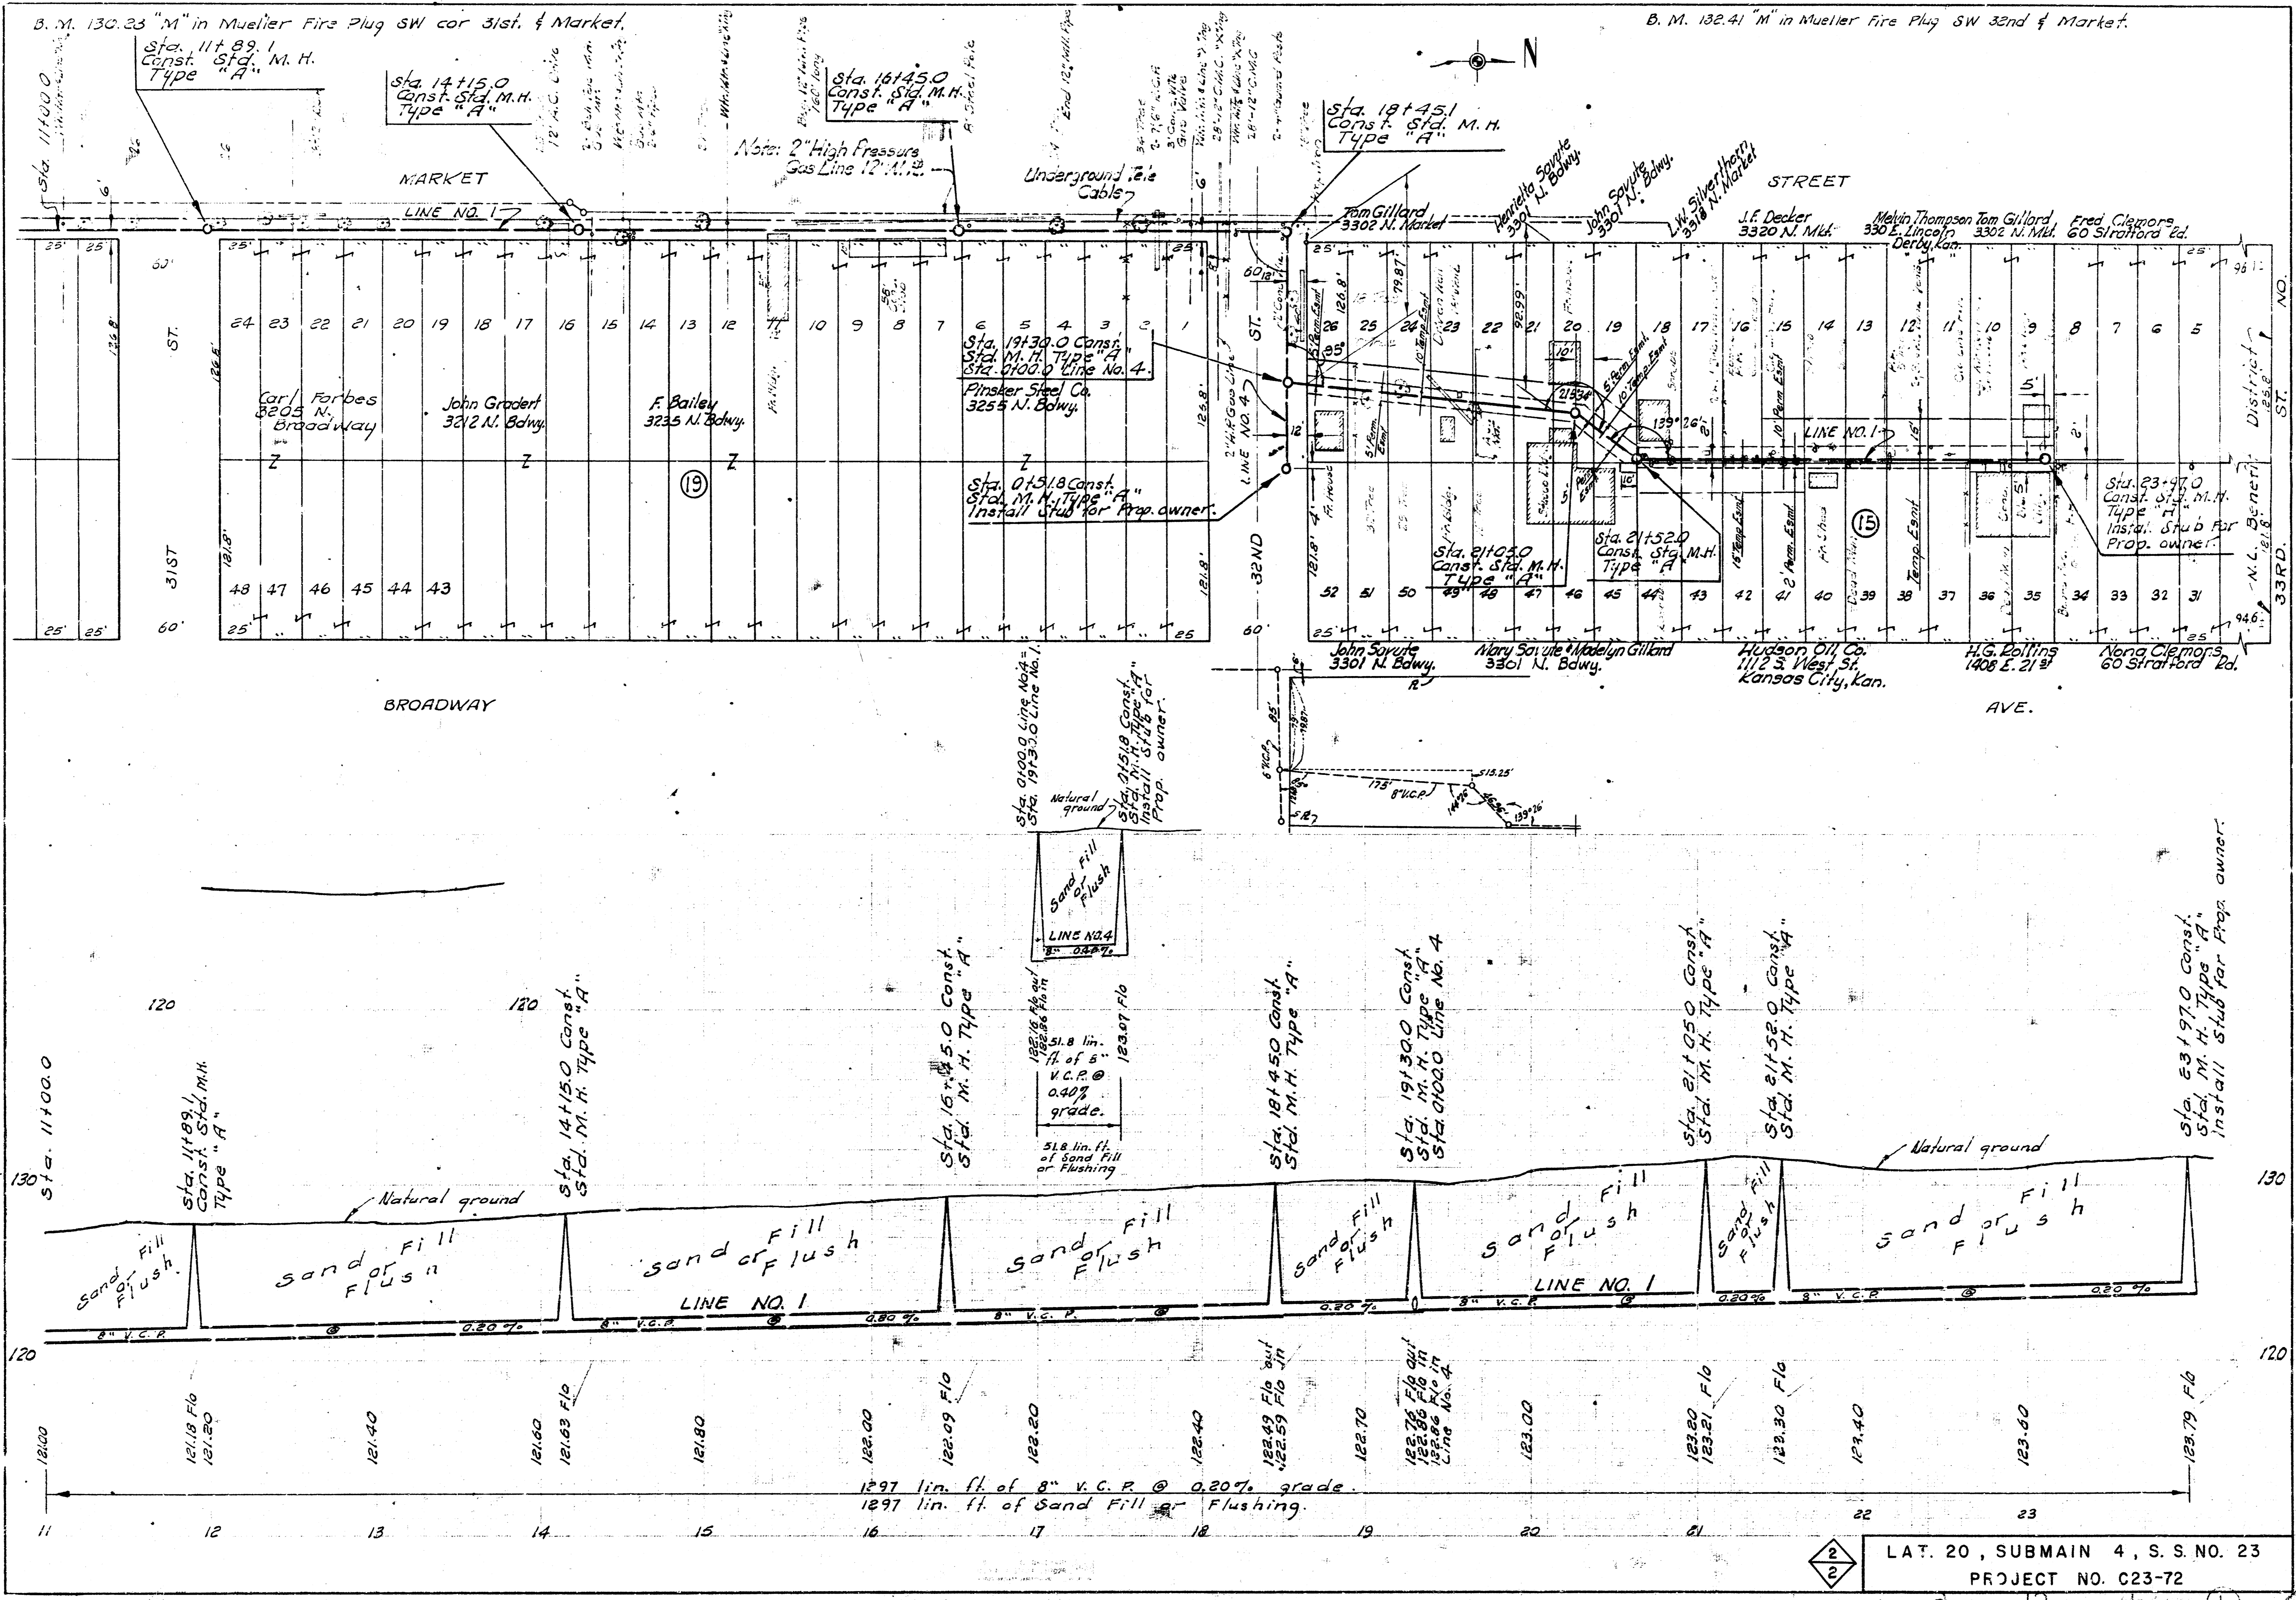

2
 2
 LAT. 20, SUBMAIN 4, S. S. NO. 23
 PROJECT NO. C23-72