



B. M. 130.89 R. R. Spike in Root 30" Elm NW Side Elm S. E. 35th & Emporia.

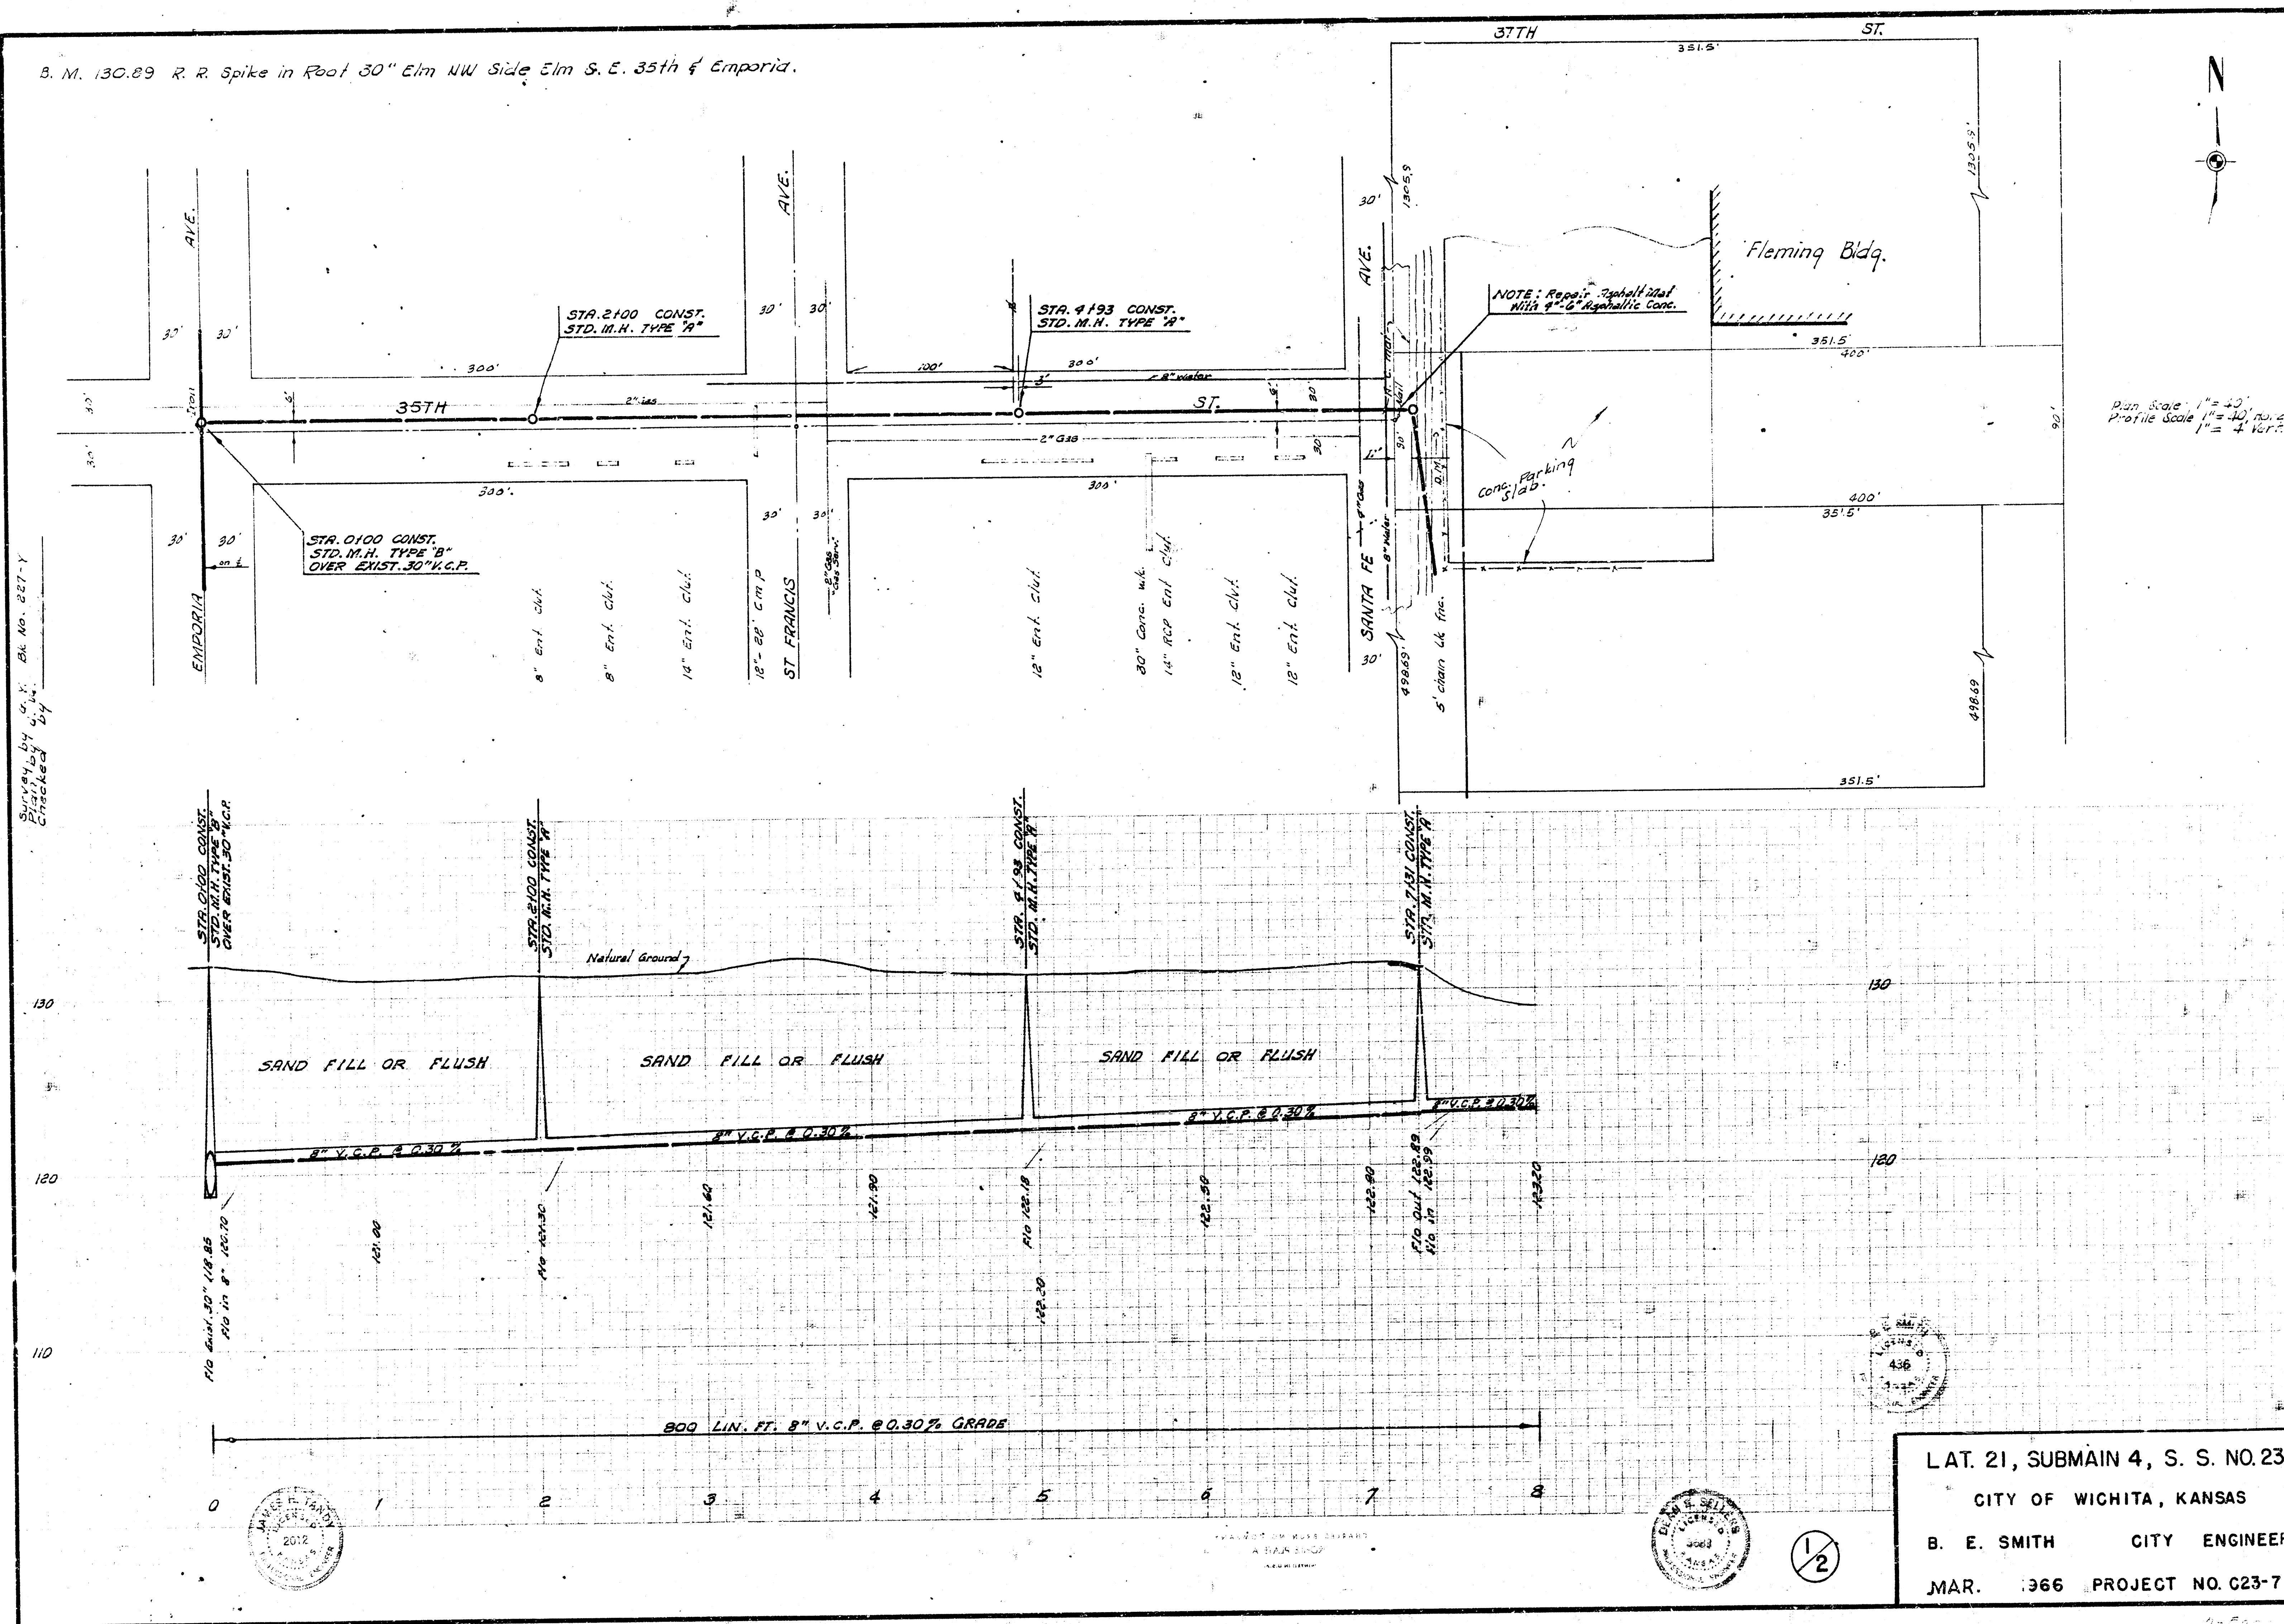

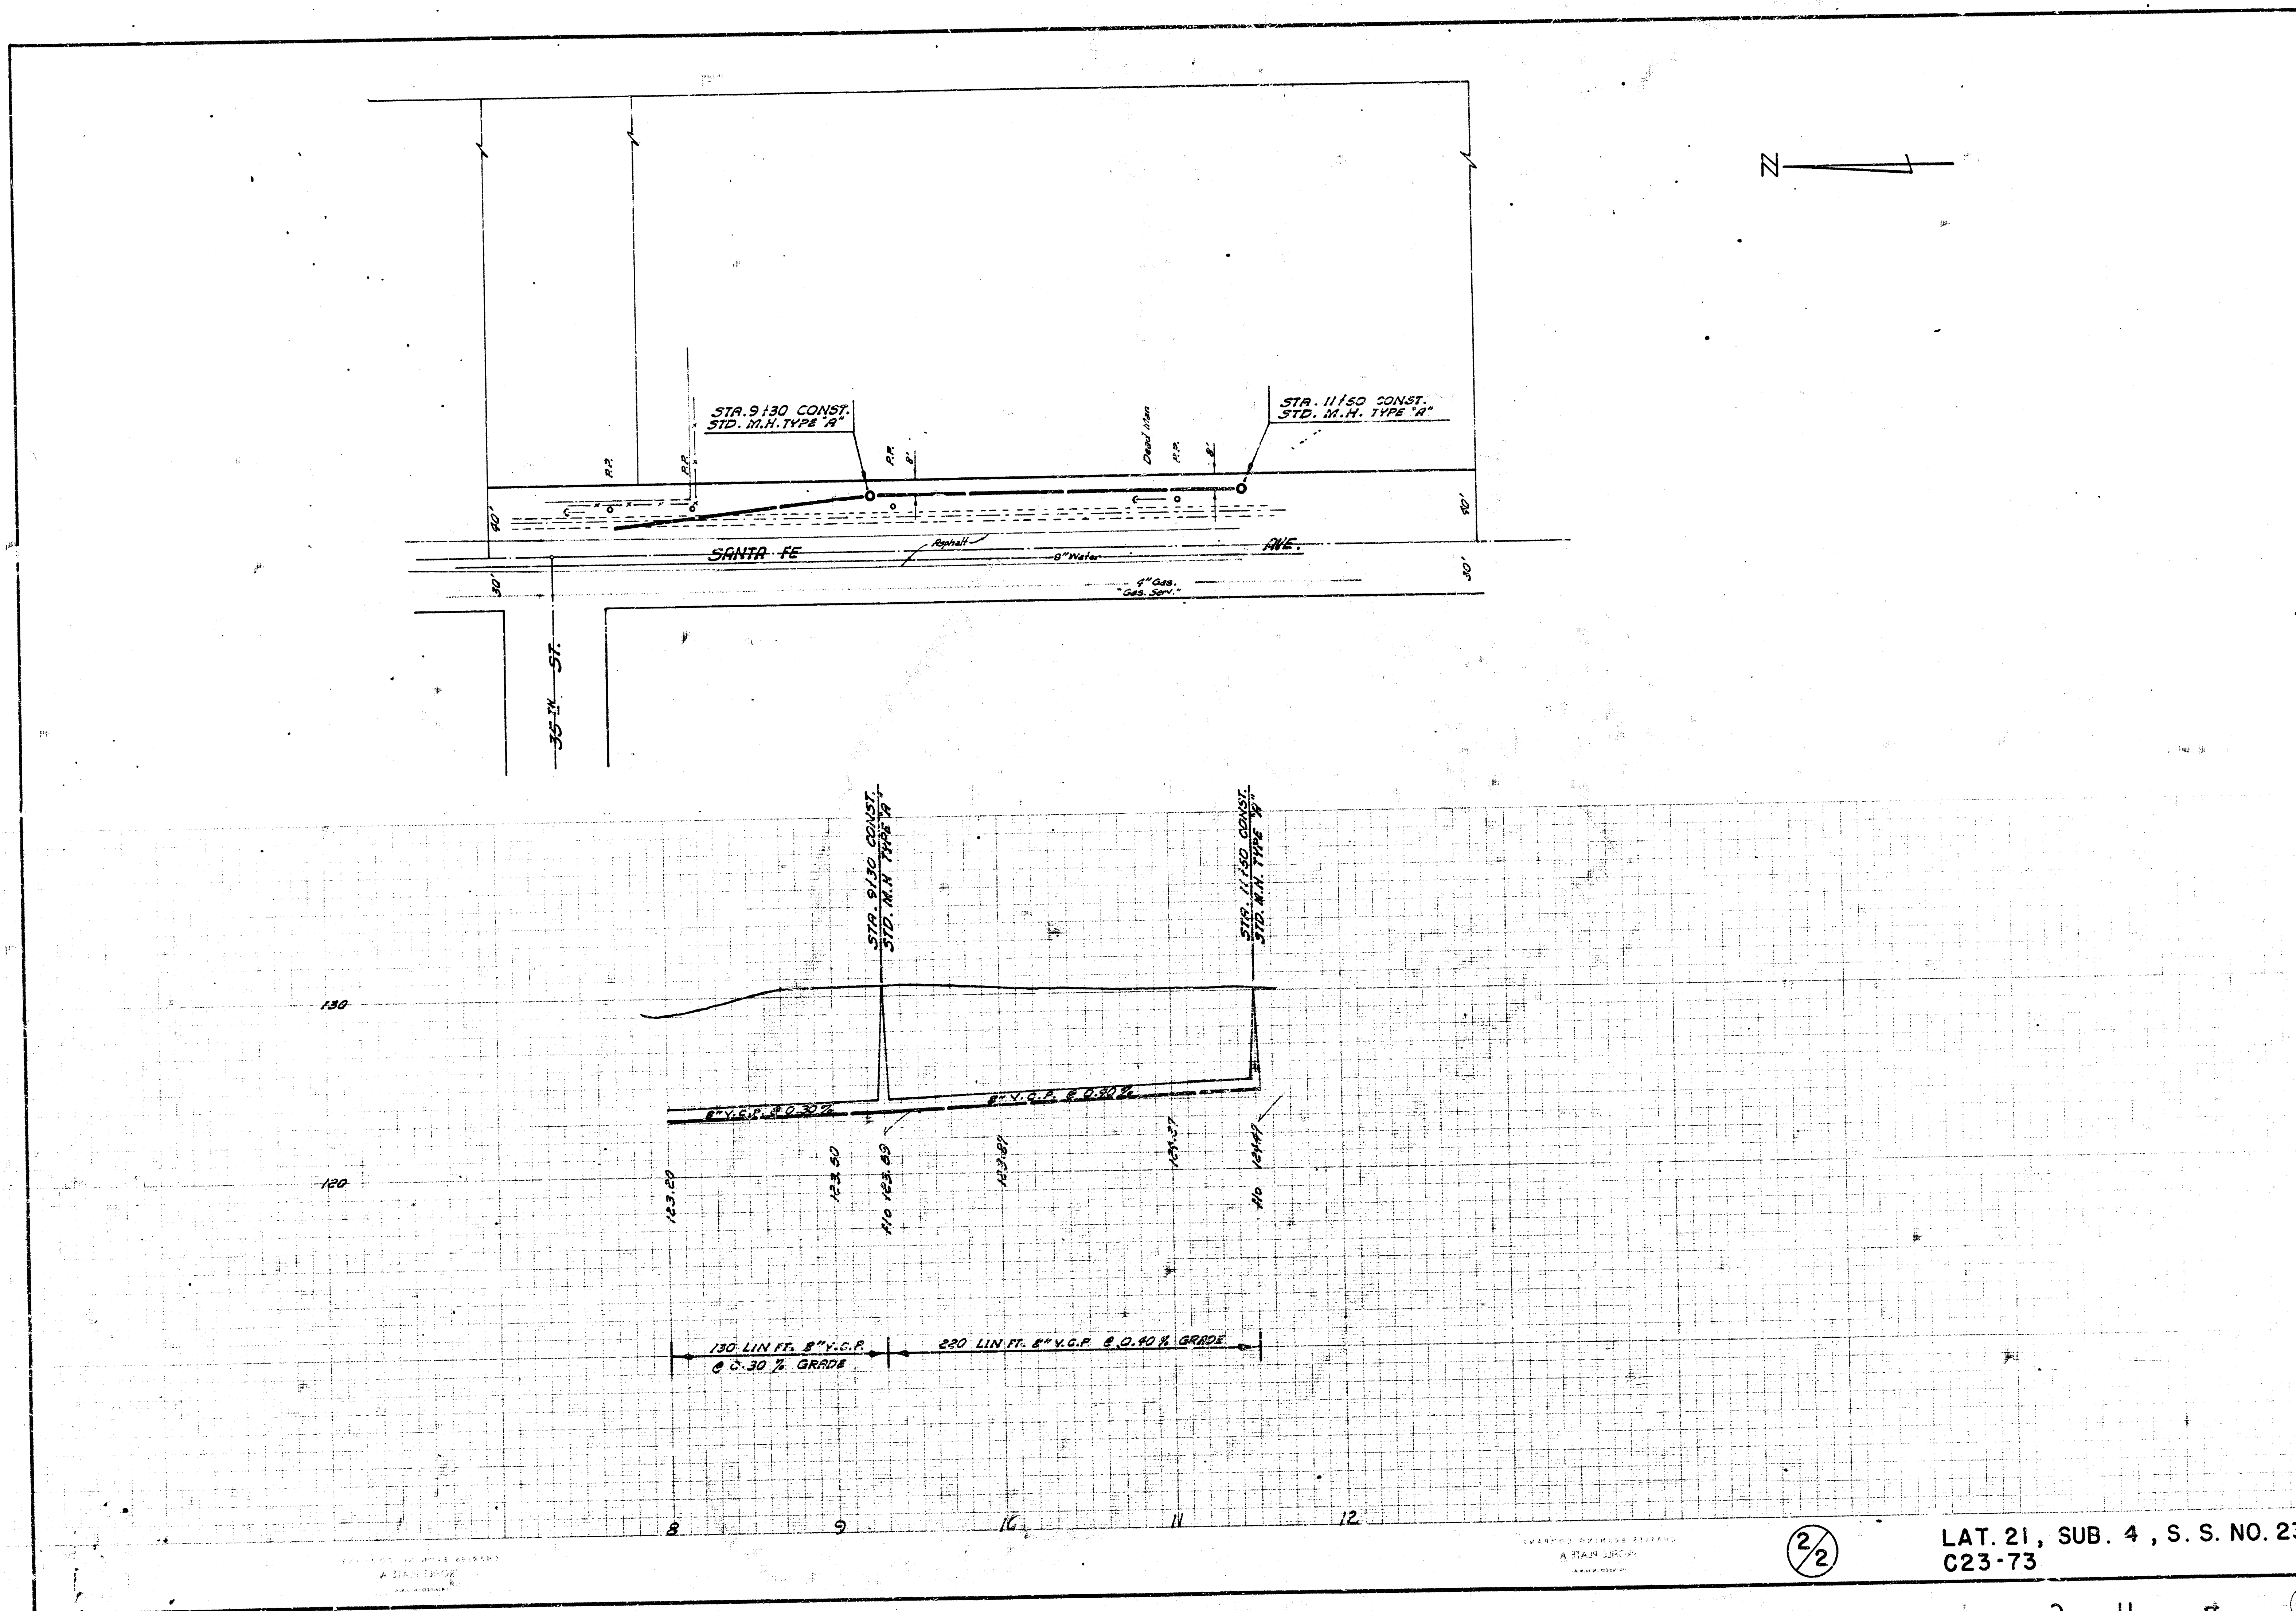

LAT. 21, SUB. 4, S. S. NO. 23
C23-73

2/2

8