


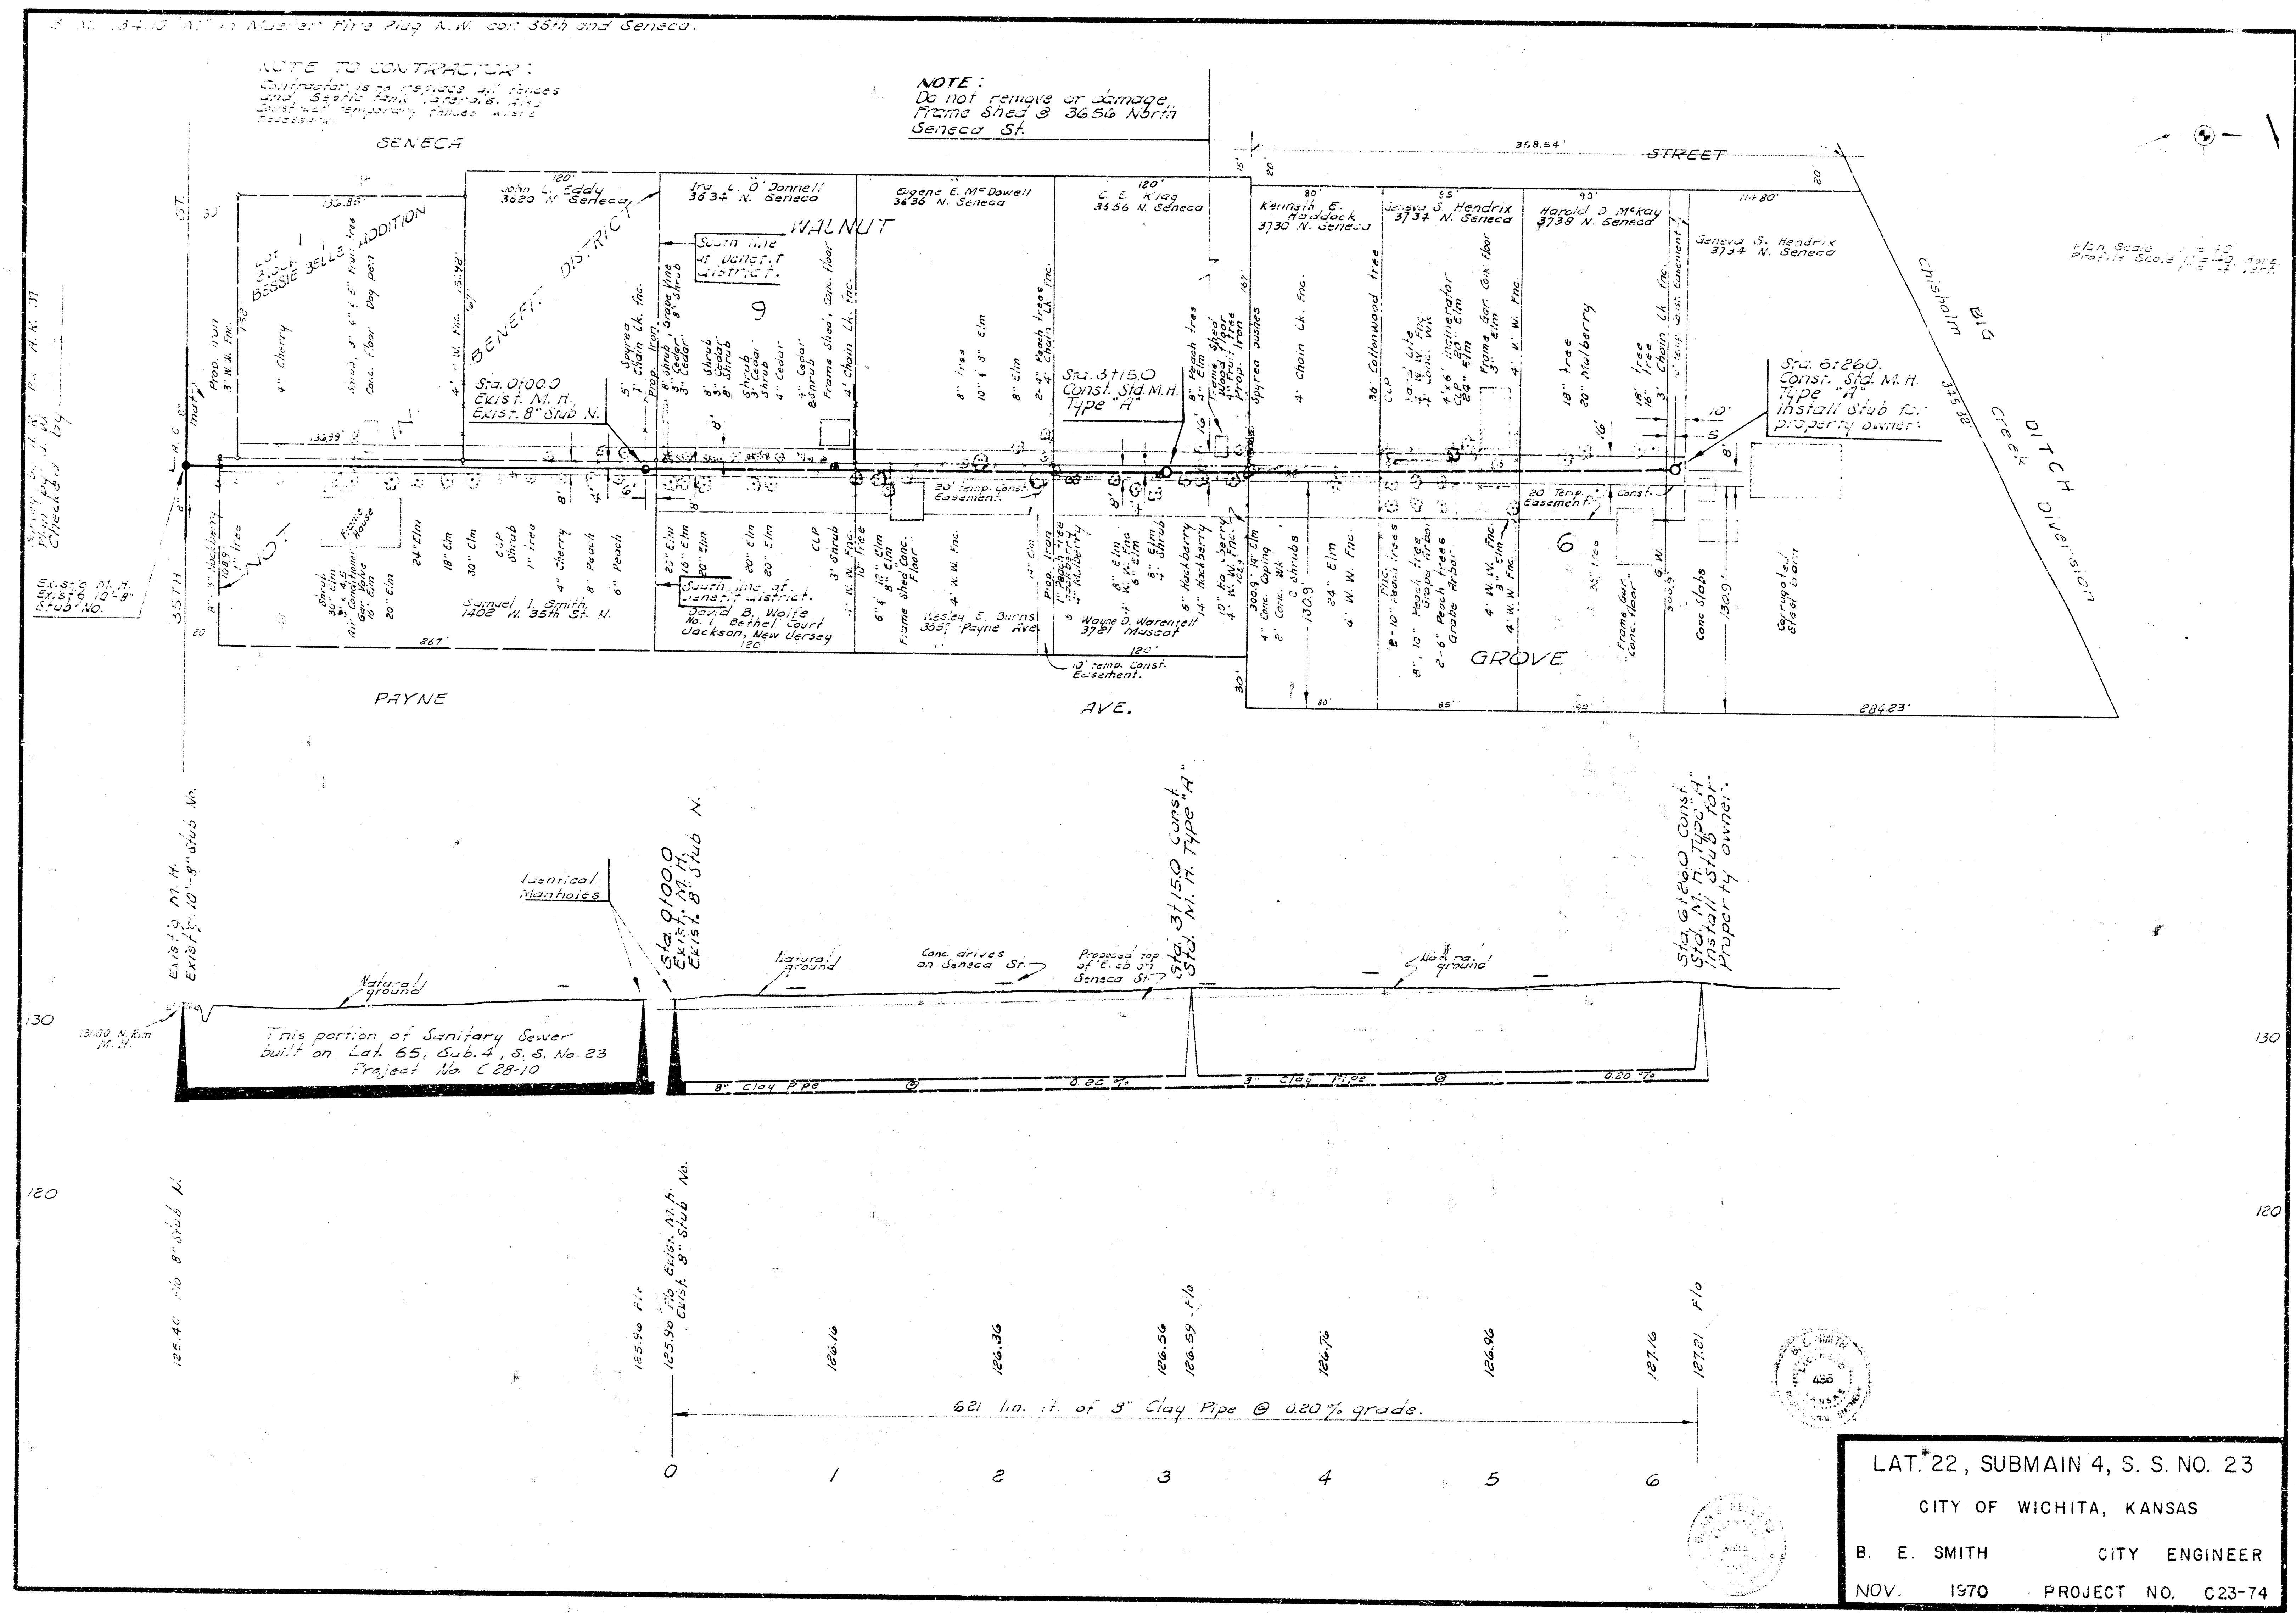

NOTE TO CONTRACTOR:
Construction is to include all fences
and existing trees, etc. and
temporary shoring, etc.

NOTE:
Do not remove or damage
Frame shed @ 3634 North
Seneca St.

Plan by J. M. H. A. H. H.
Checked by J. M. H. A. H. H.

Plan Book
Project No. C23-74

EXIST. 10" 8" STUB N.

Natural
Manholes

This portion of Sanitary Sewer
built on Lot 65, Sub 4, S. S. No. 23
Project No. C23-10

Sta. 0+00.0
EXIST. 8" STUB N.

Sta. 3+15.0 Const.
STUB N. Type "H"

Sta. 6+26.0 Const.
STUB N. Type "H"
Property Owner:

LAT. 22, SUBMAIN 4, S. S. NO. 23
CITY OF WICHITA, KANSAS
B. E. SMITH CITY ENGINEER
NOV. 1970 PROJECT NO. C23-74