

Survey by J. V. M. 234-Y
Plan No. 234-Y

Plan Scale 1" = 40'
Profile Scale 1" = 40' Horiz.
1" = 4' Vert.


B.M. 126.39 (at S. S. P. F.
N.S. 29th - 130' W. of
Hood Ave.

NOTE:
Fence removed and relocated
shall be placed on private
property out of street R/W.

Sta 0142 Canal Sid
M.H. Type 19
(2 Shubs to Abs.)

Sta 0145 Canal Sid
M.H. Type 19
(2 Shubs to Abs.)


LAT. 25, SUBMAIN 4, S. S. NO. 23
CITY OF WICHITA, KANSAS
B. E. SMITH CITY ENGINEER
MARCH 1968 PROJECT NO. C23-77
SHEET NO. 1 OF 5

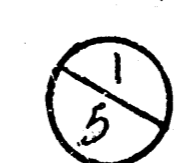


NOTE: Exercise Caution near Water main.

Plan Scale 1"=40'
Profile Scale Horiz. 1"=40'
Vert. 1"=4'

234-Y
Pg. 13

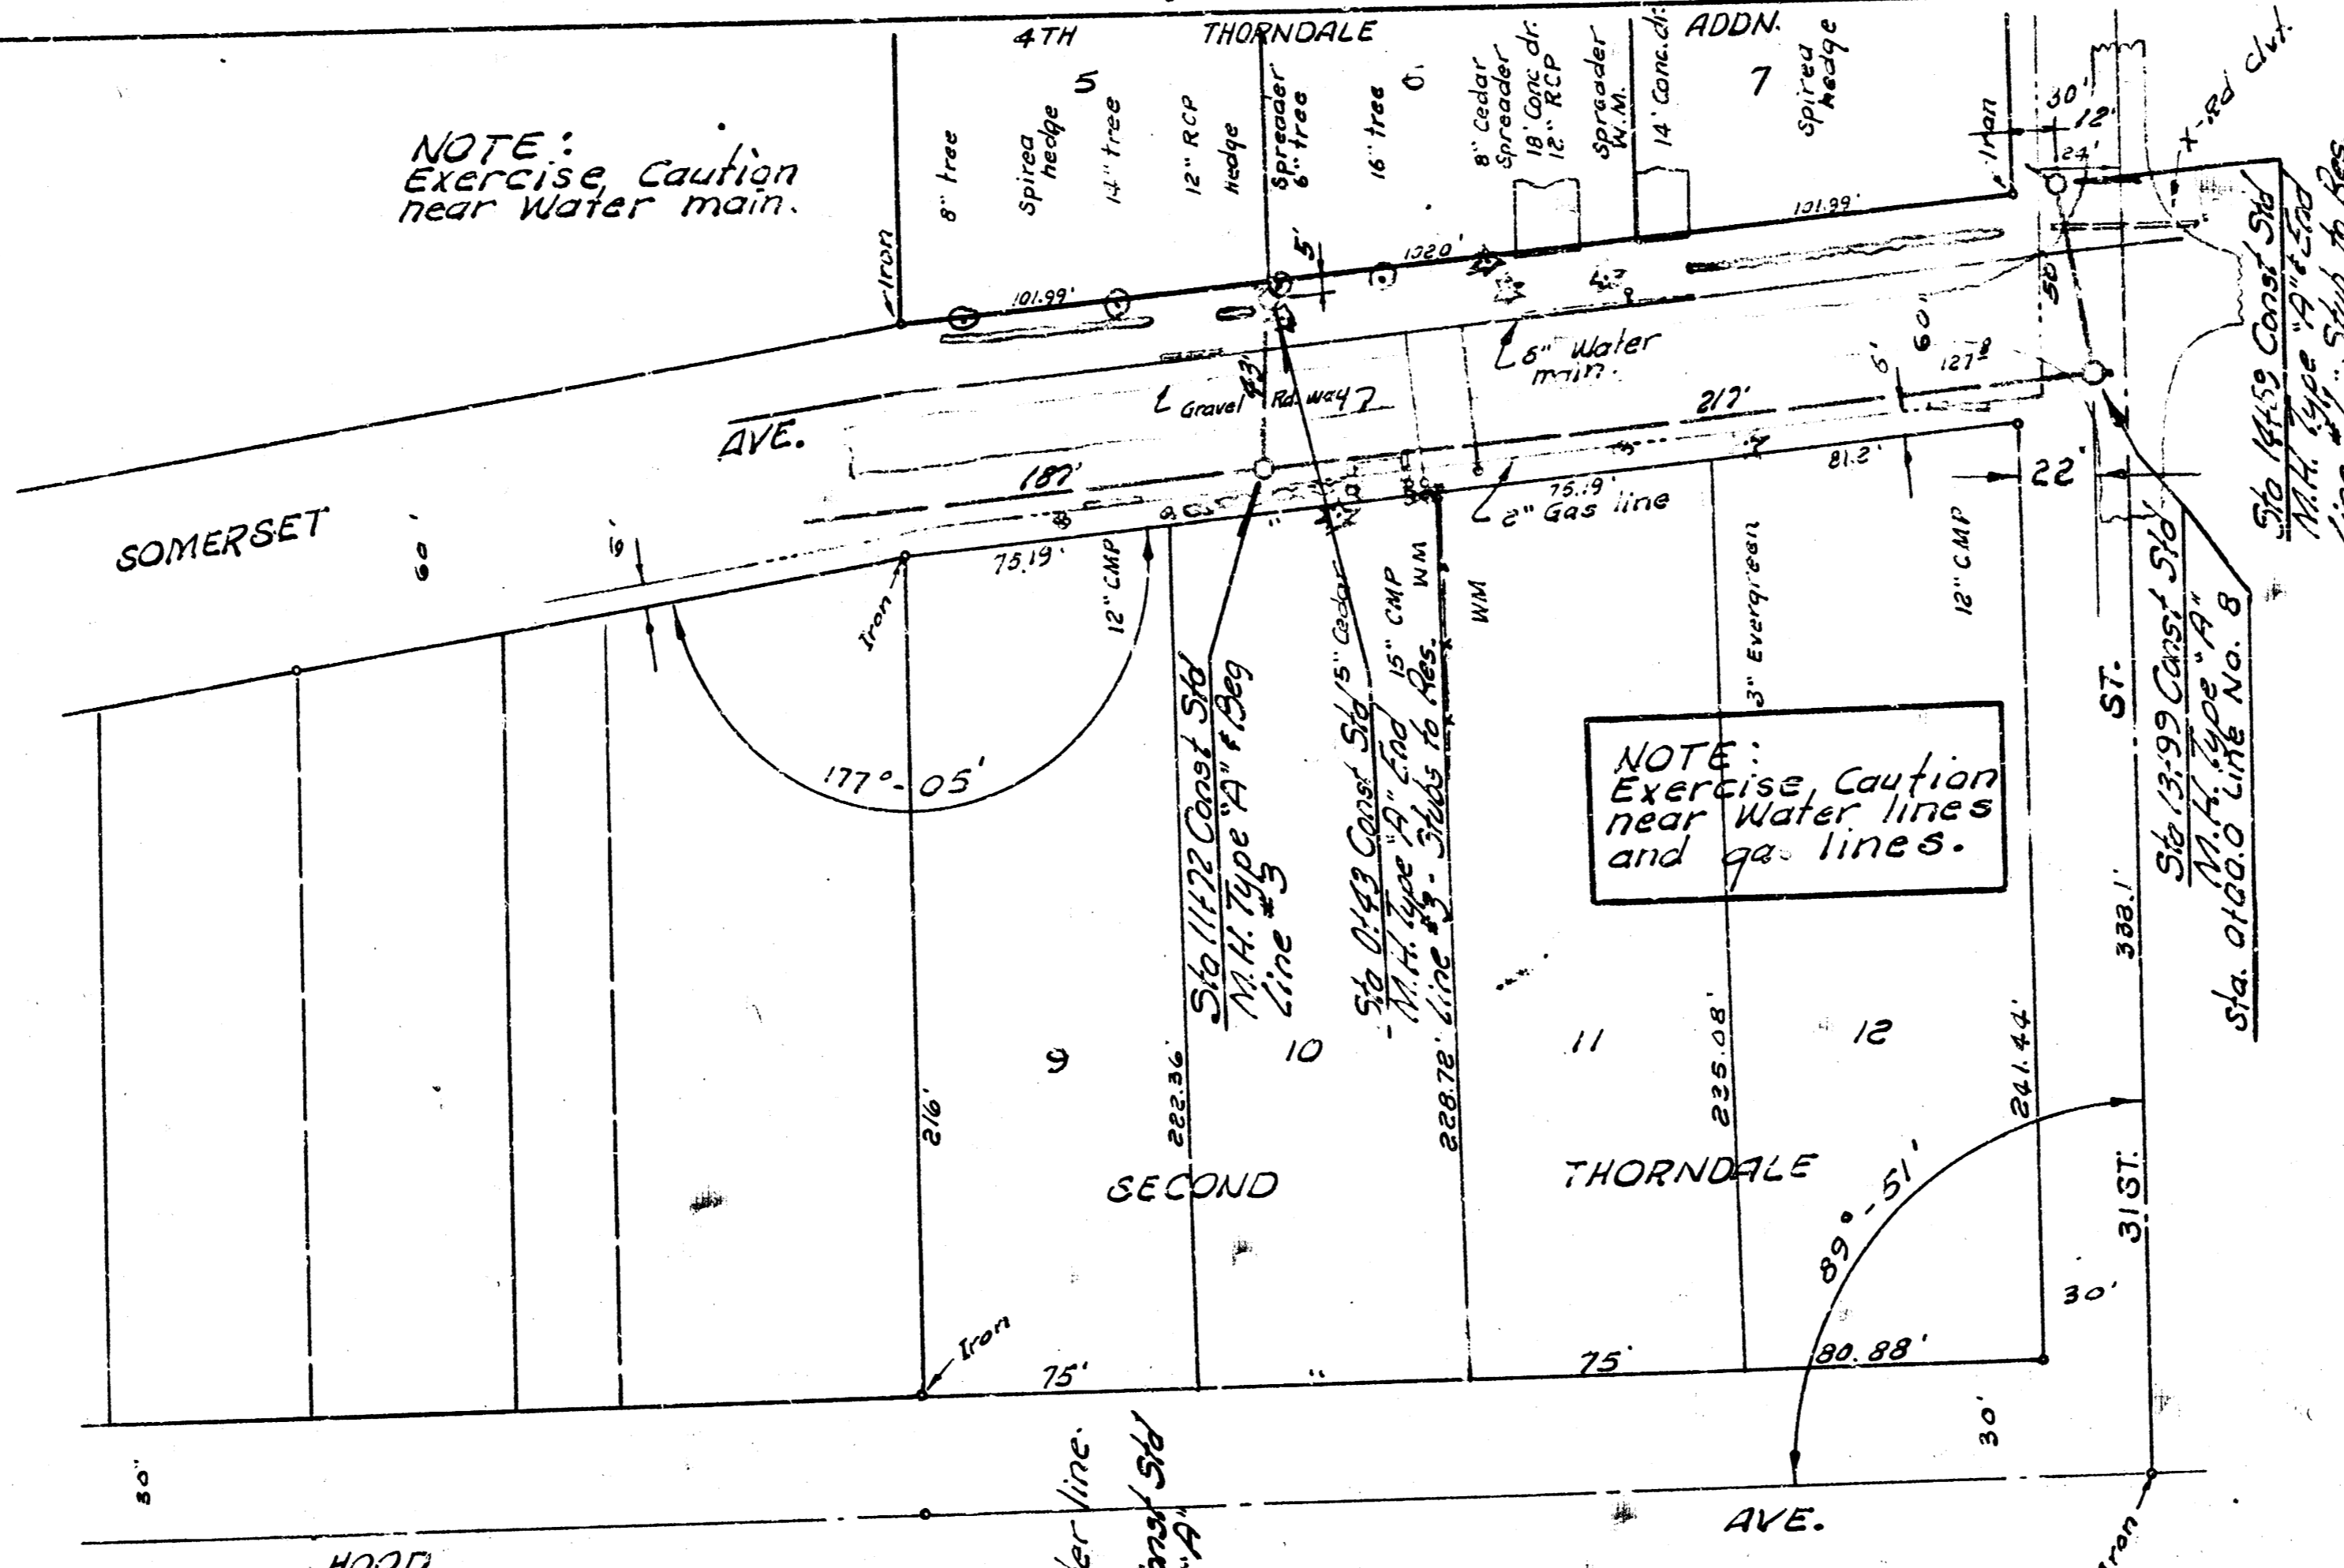


NOTE: Exercise Caution near Water lines and gas lines.

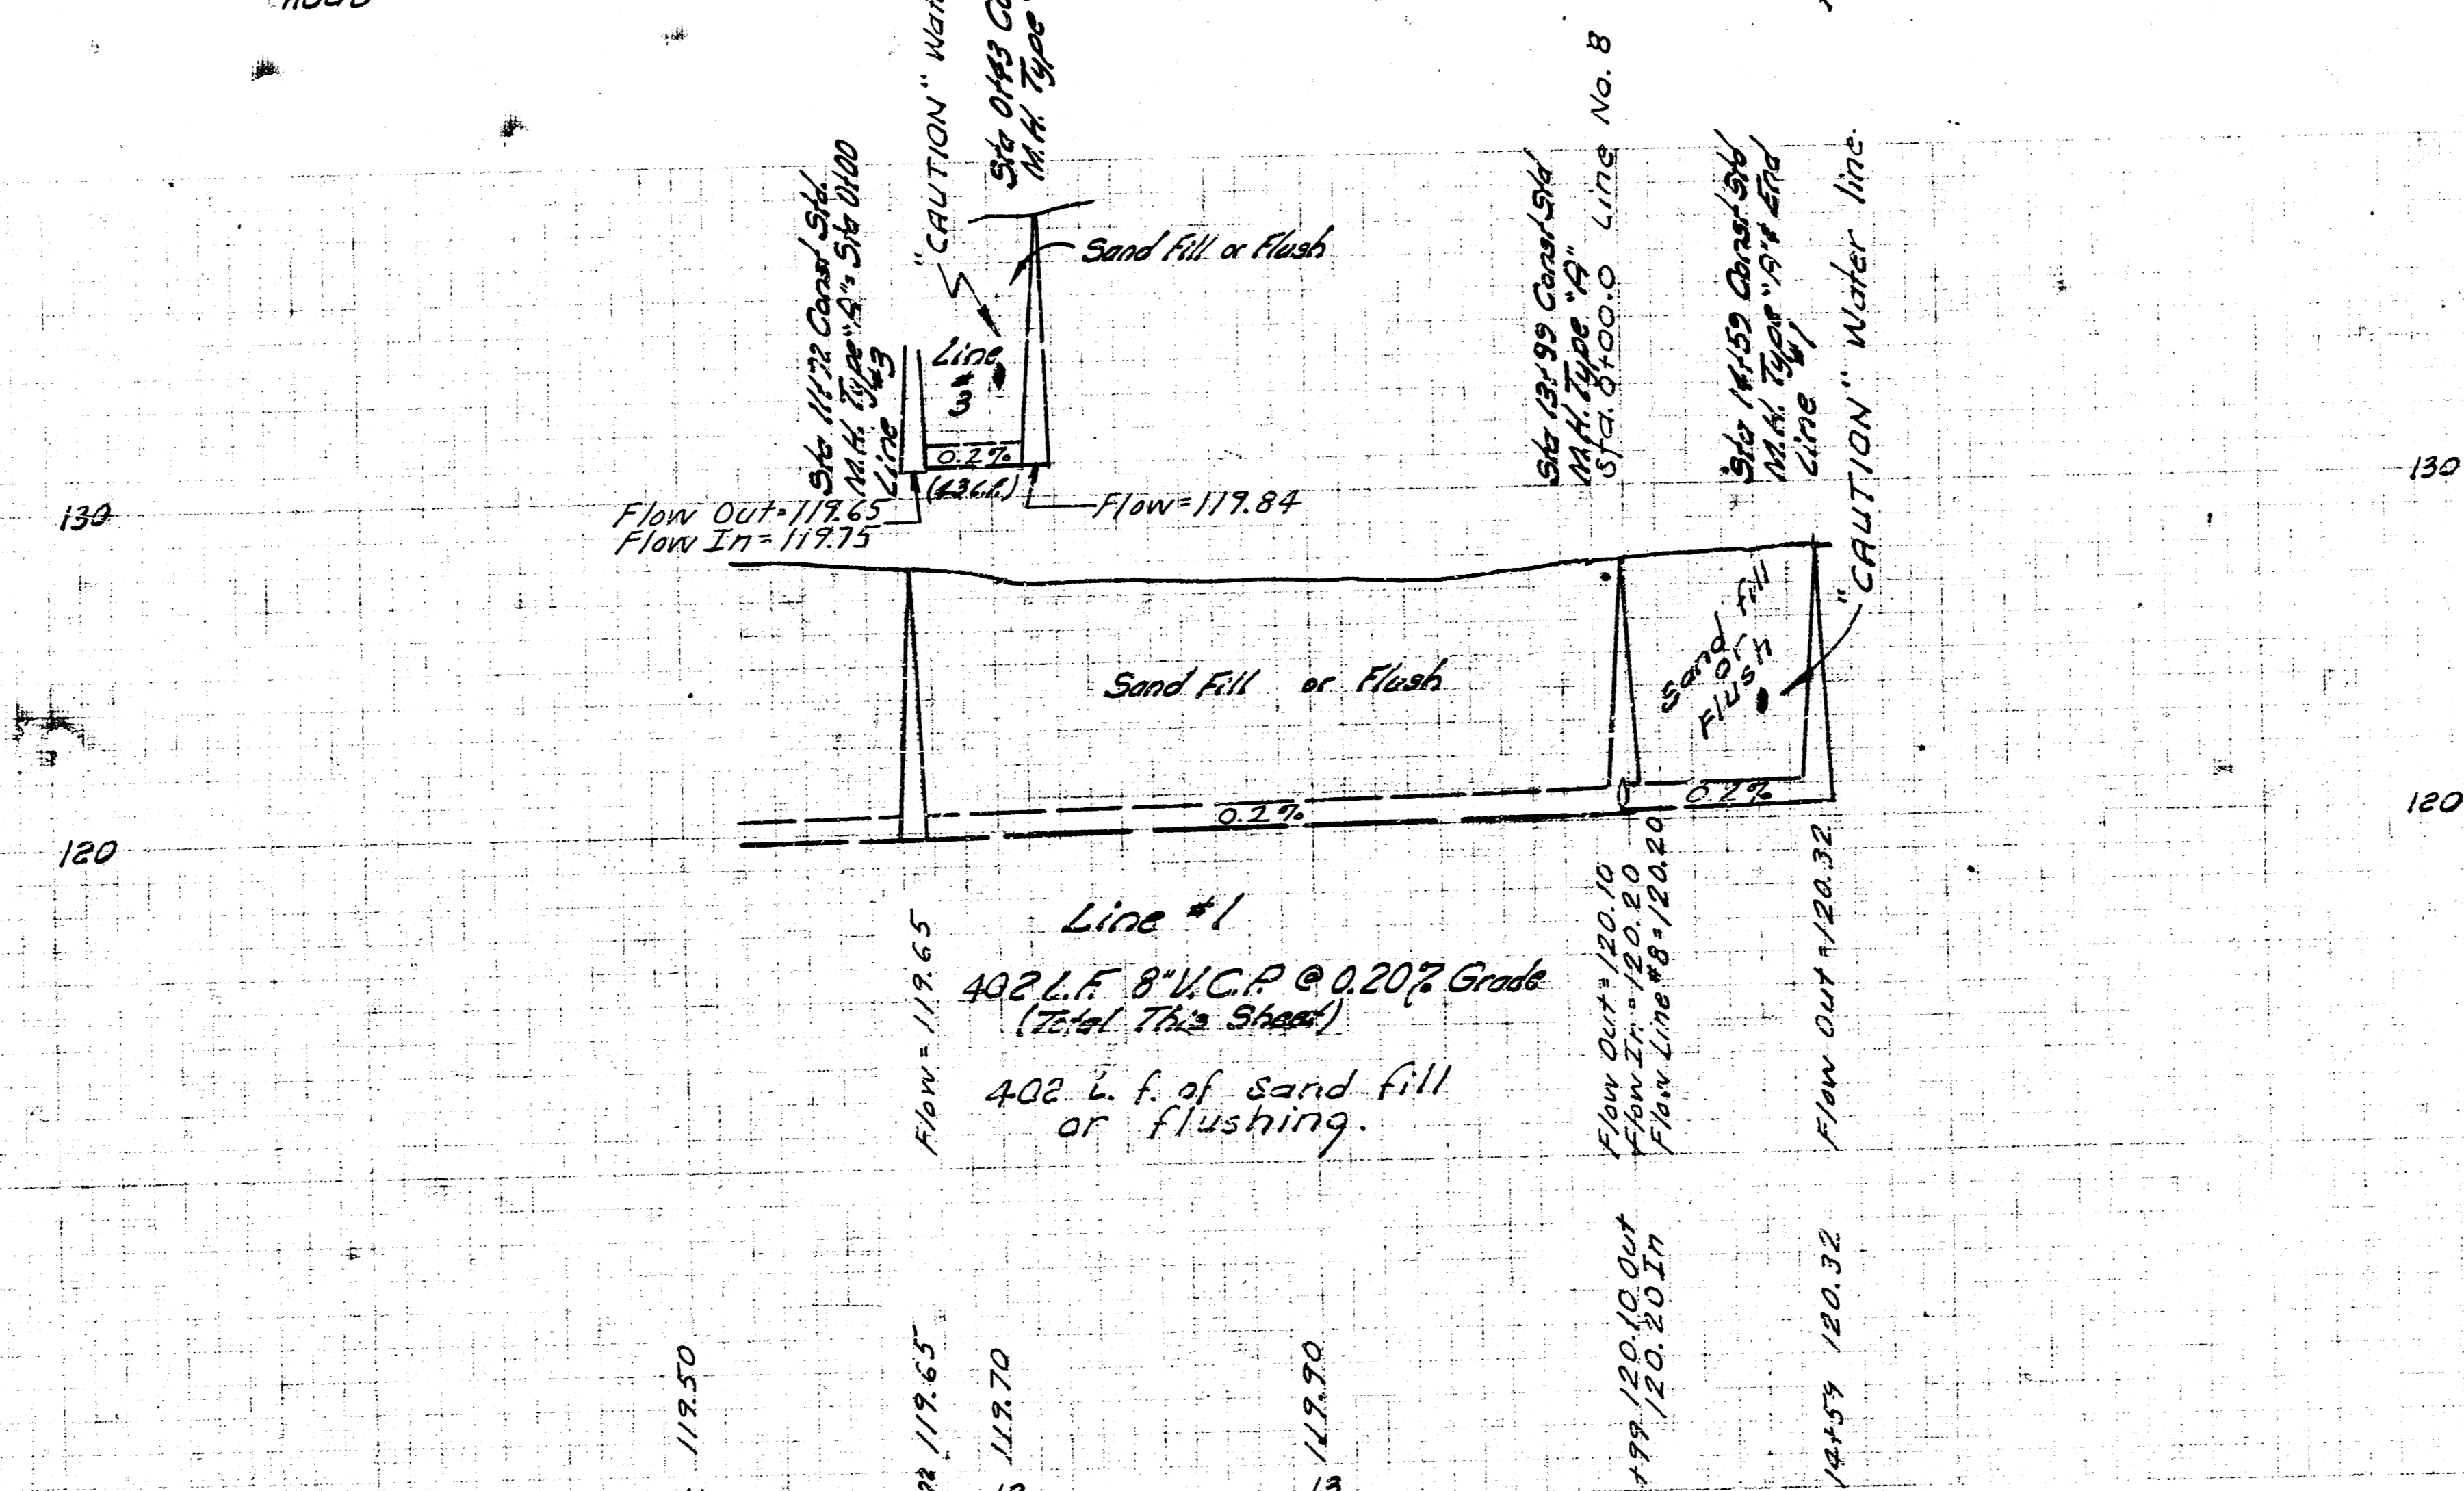



2/5

LAT. 25, SUBMAIN 4, S.S. NO. 23
PROJECT NO. C23-77
SHEET NO. 2 OF 5

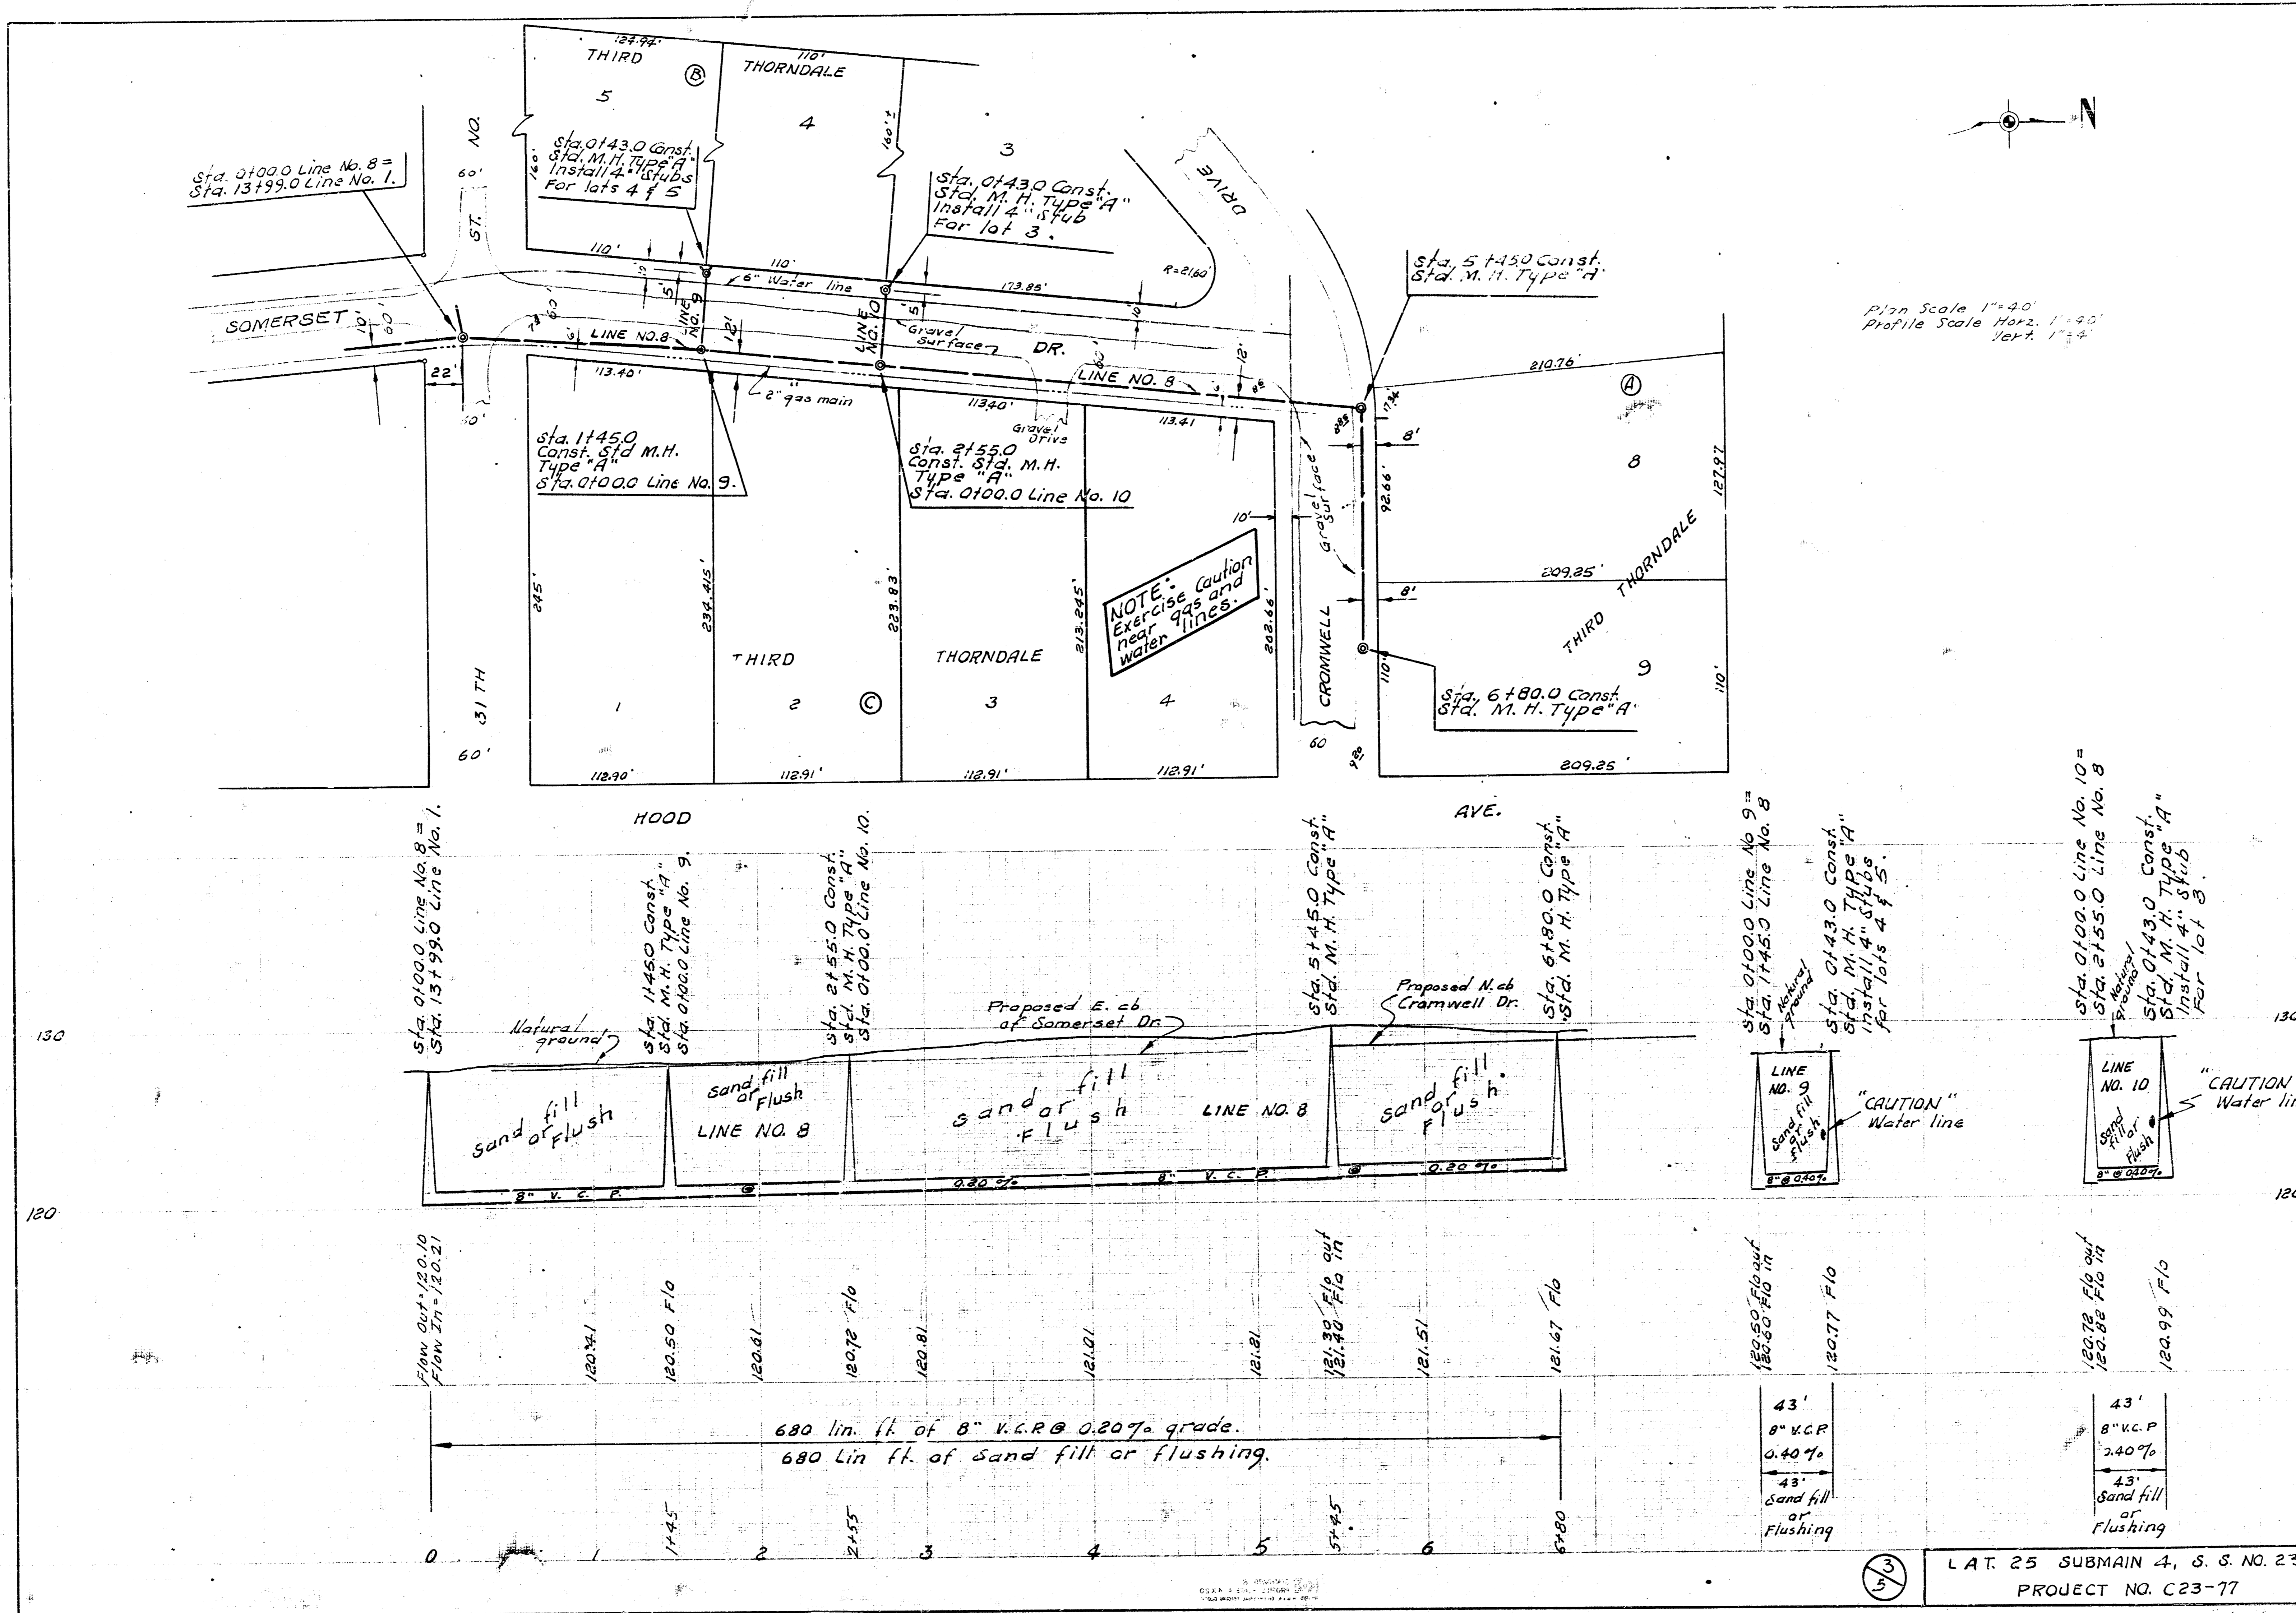

B.M. 13016 Bronze disc on walk
N.E. cor. Little River Bridge
& 29th St. No.

Surveyed by J. W. BANA C-23-77
 Checked by J. W. BANA

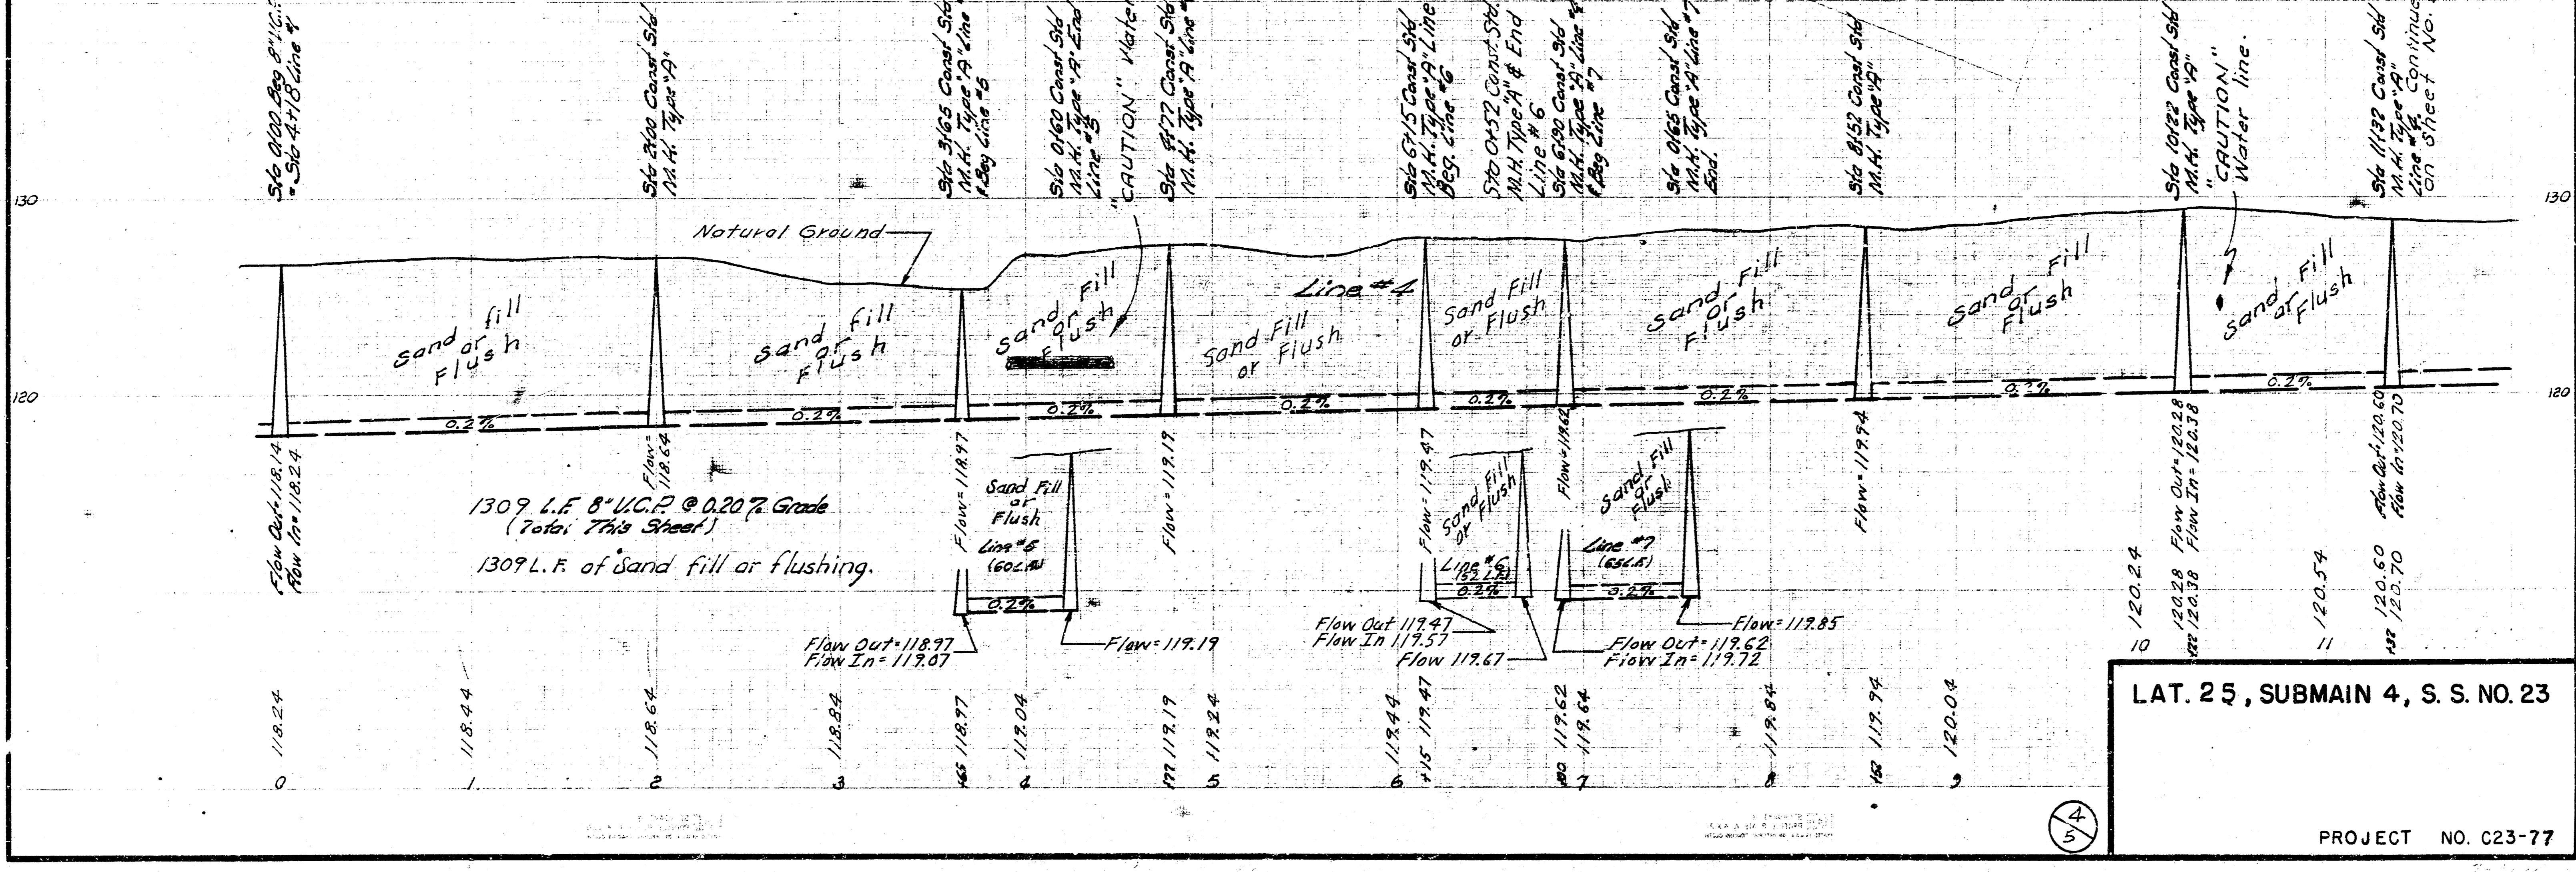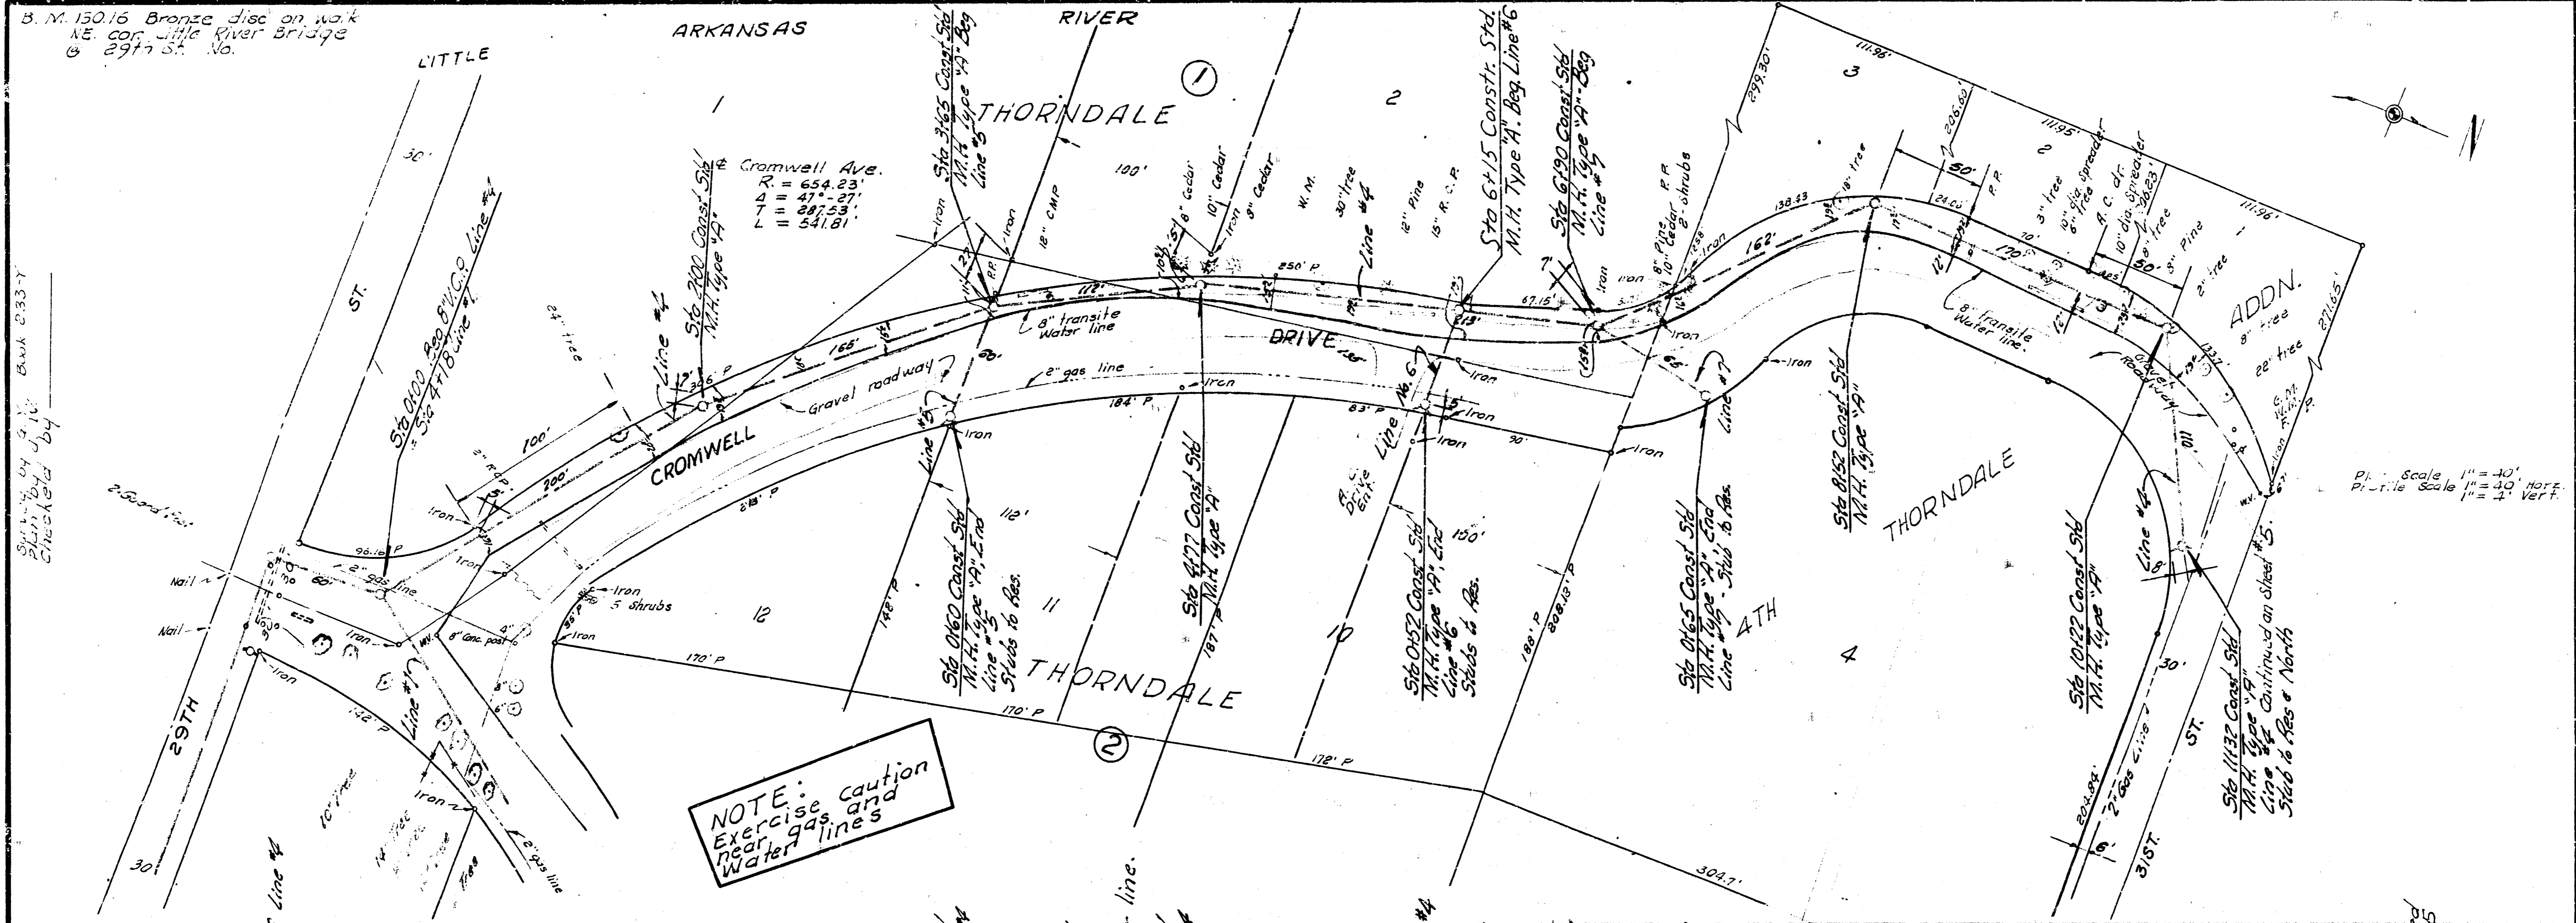

LAT. 25, SUBMAIN 4, S. S. NO. 23

PROJECT NO. C23-77

Plan Scale 1"=40'
Profile Scale Horiz. 1"=40'
Vert. 1"=4'

