
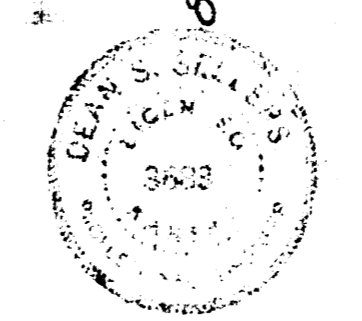
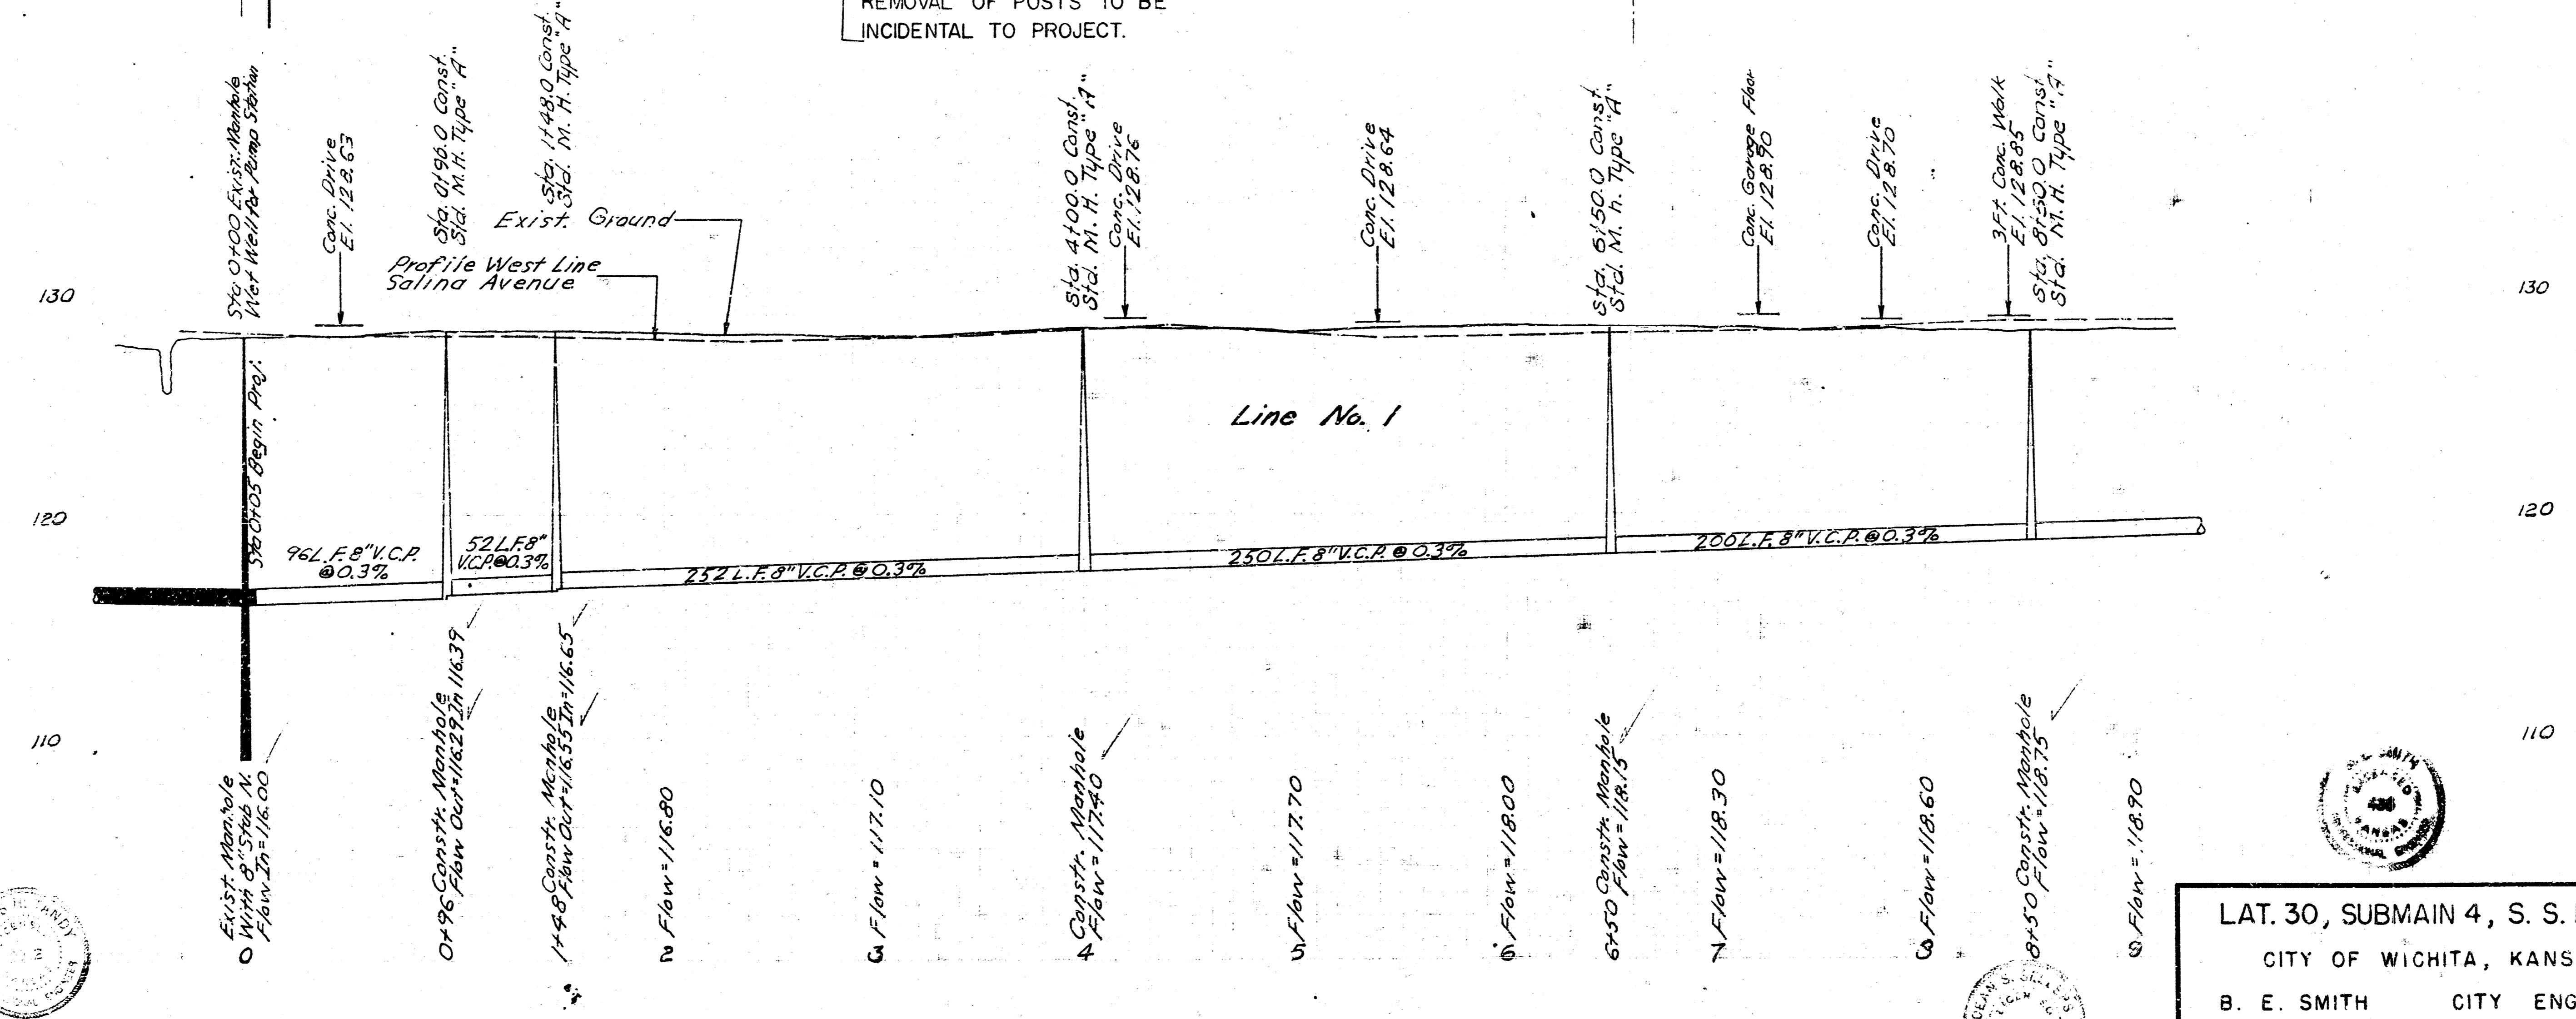




NOTE TO CONTRACTOR  


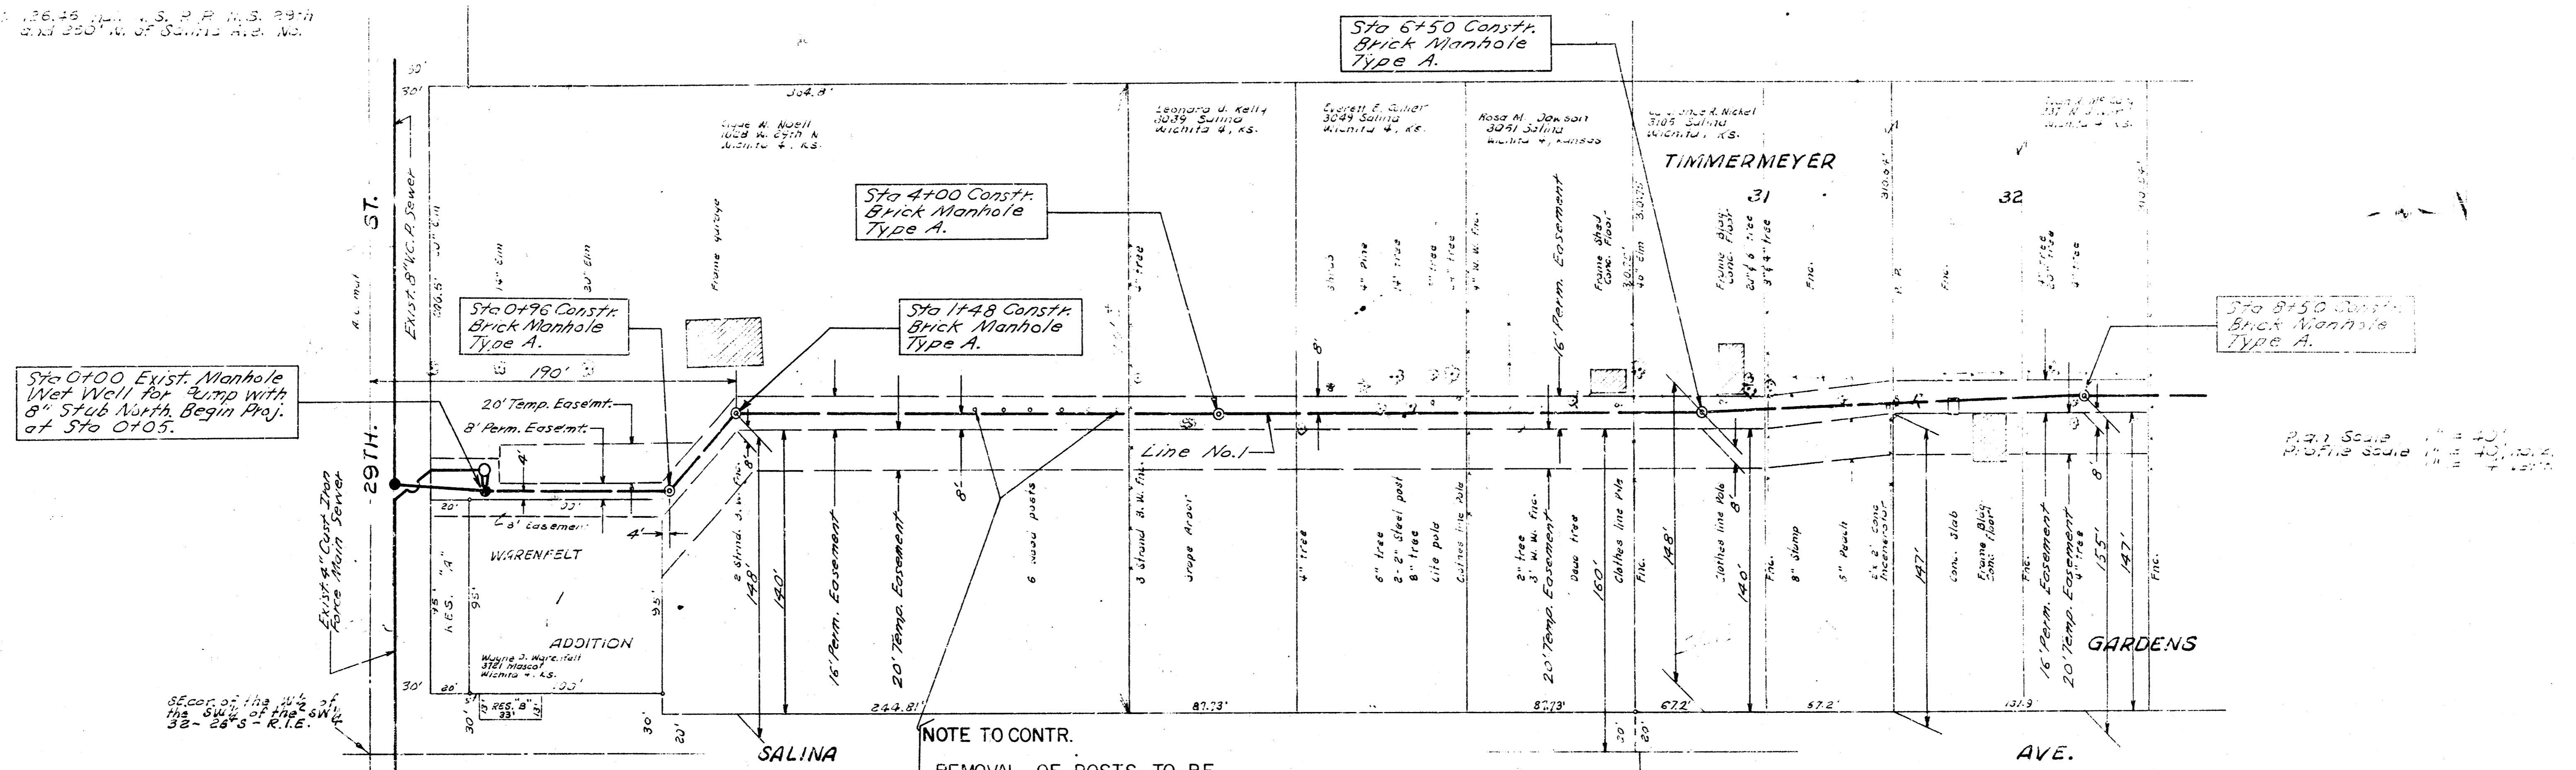


LAT. 30, SUBMAIN 4, S. S. NO. 23  
 CITY OF WICHITA, KANSAS  
 B. E. SMITH CITY ENGINEER  
 MAY 1969 PROJECT NO. C23-82  
 SHEET NO. 1 OF 2


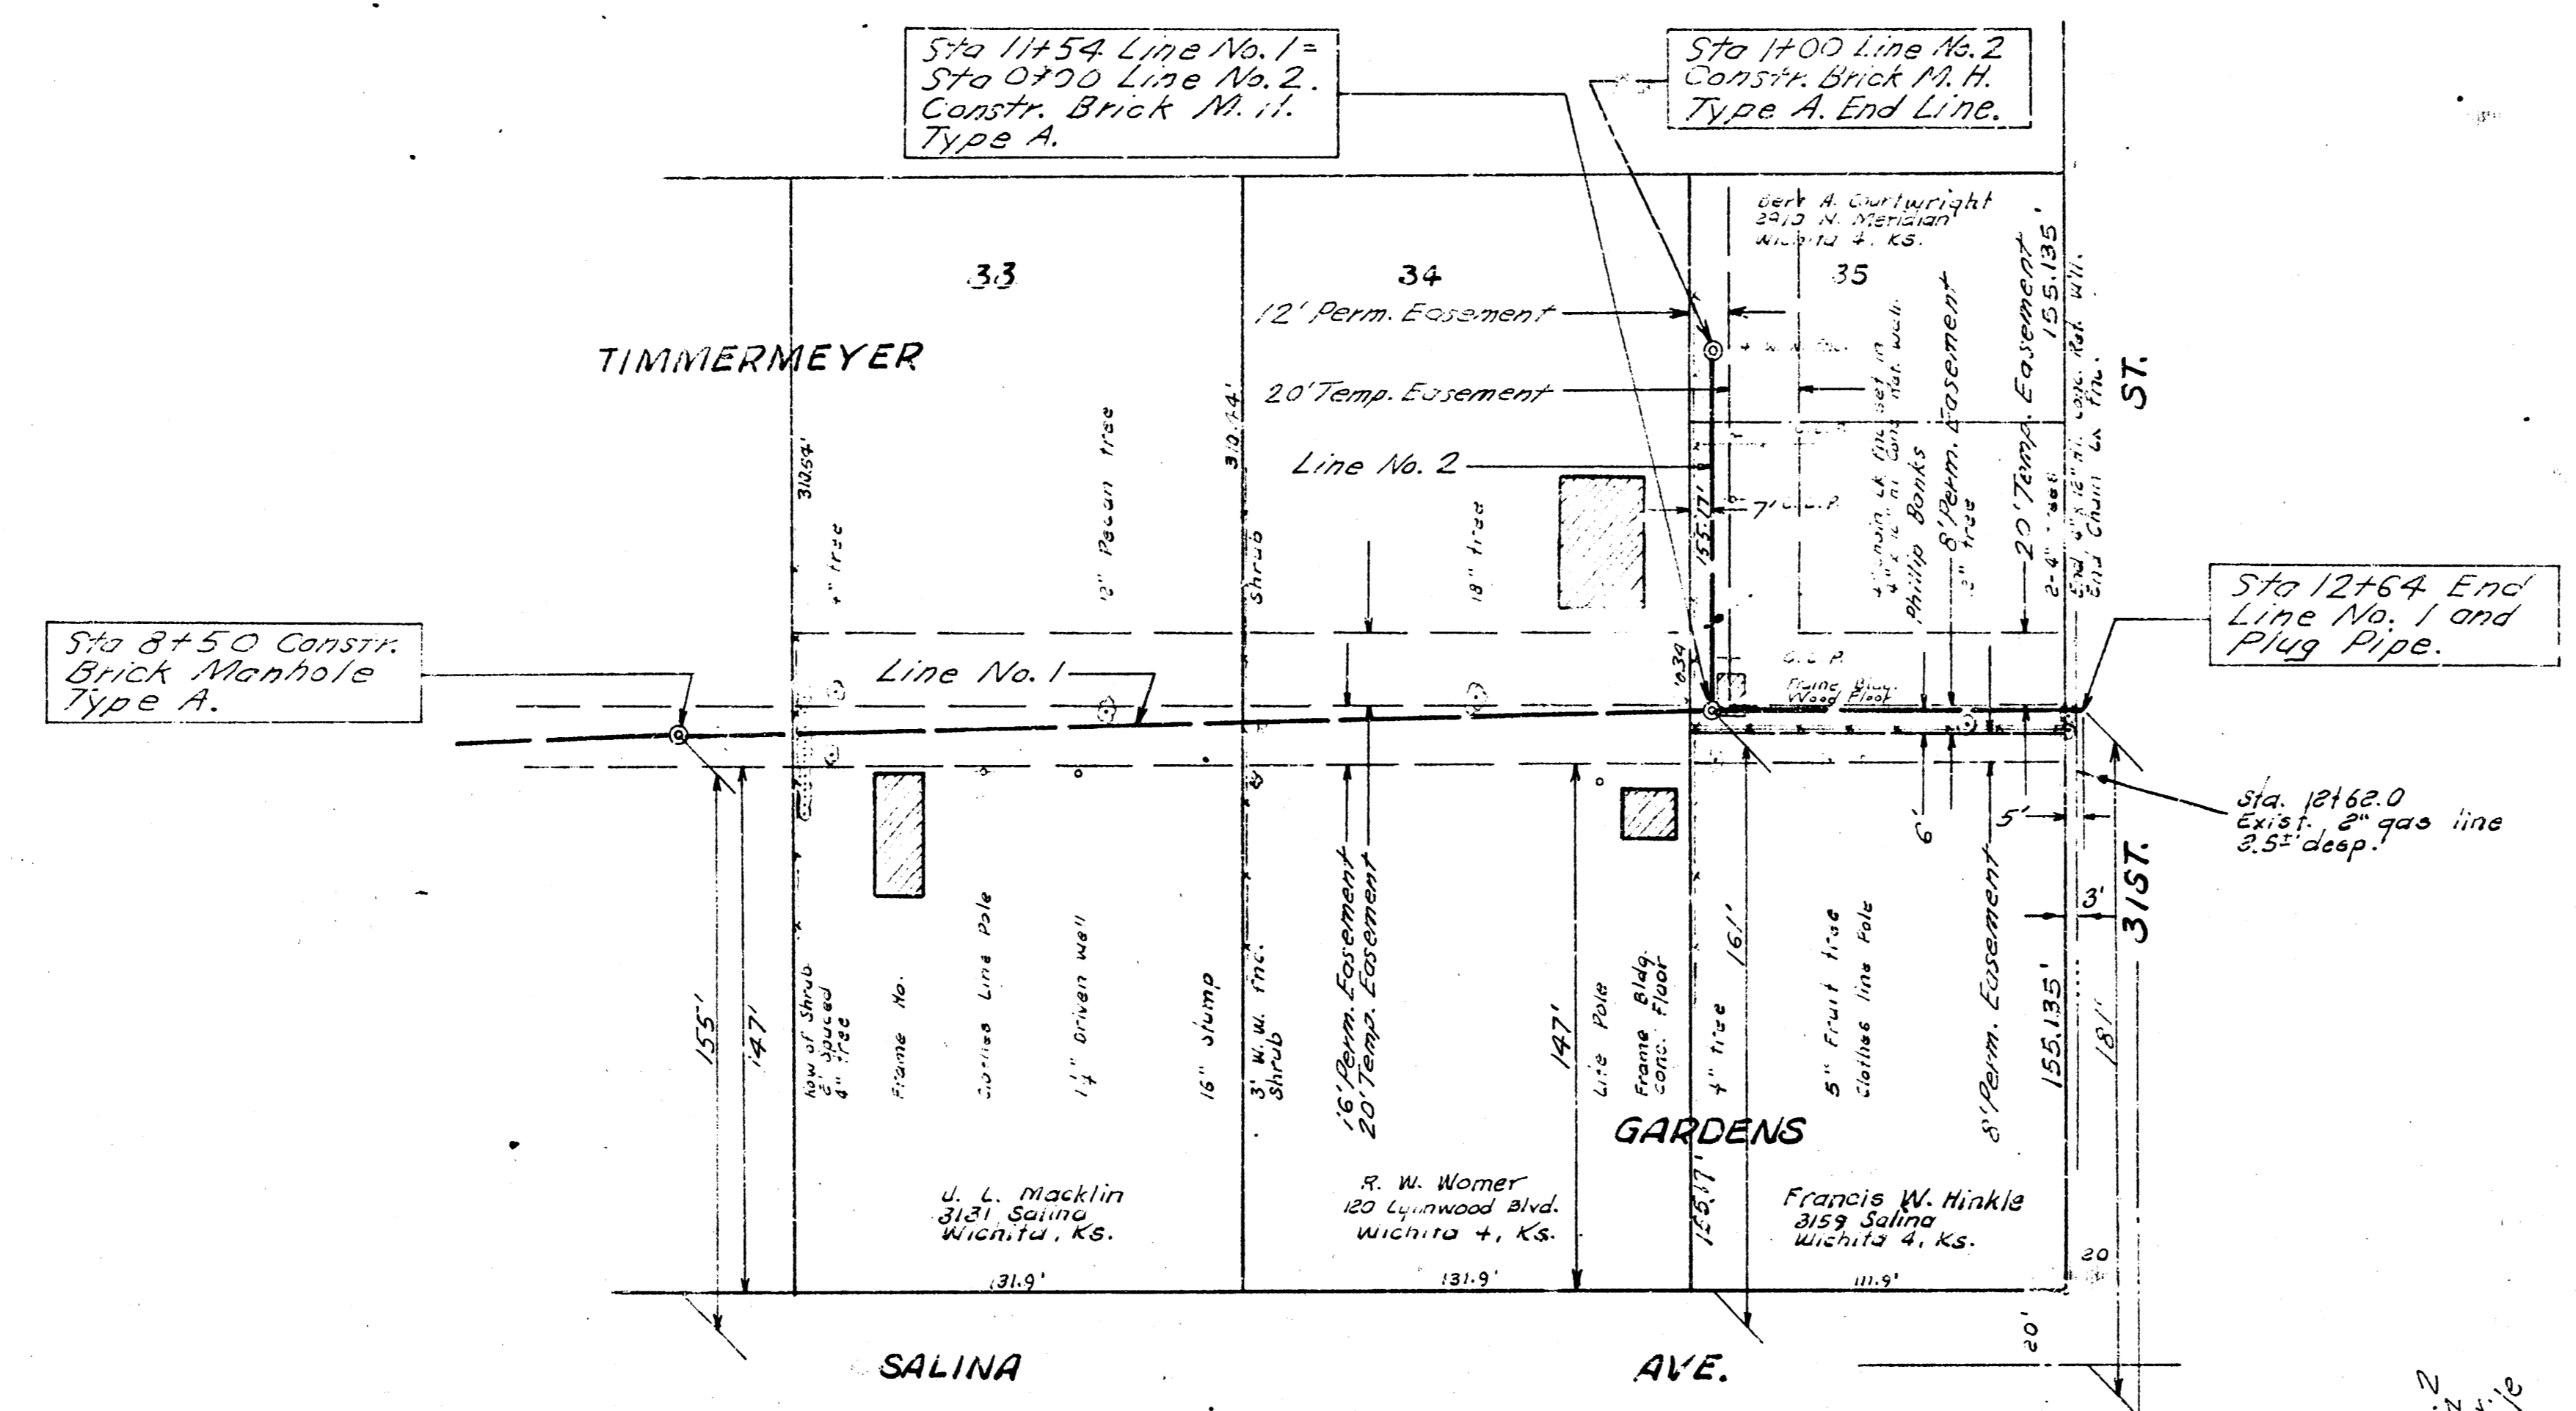


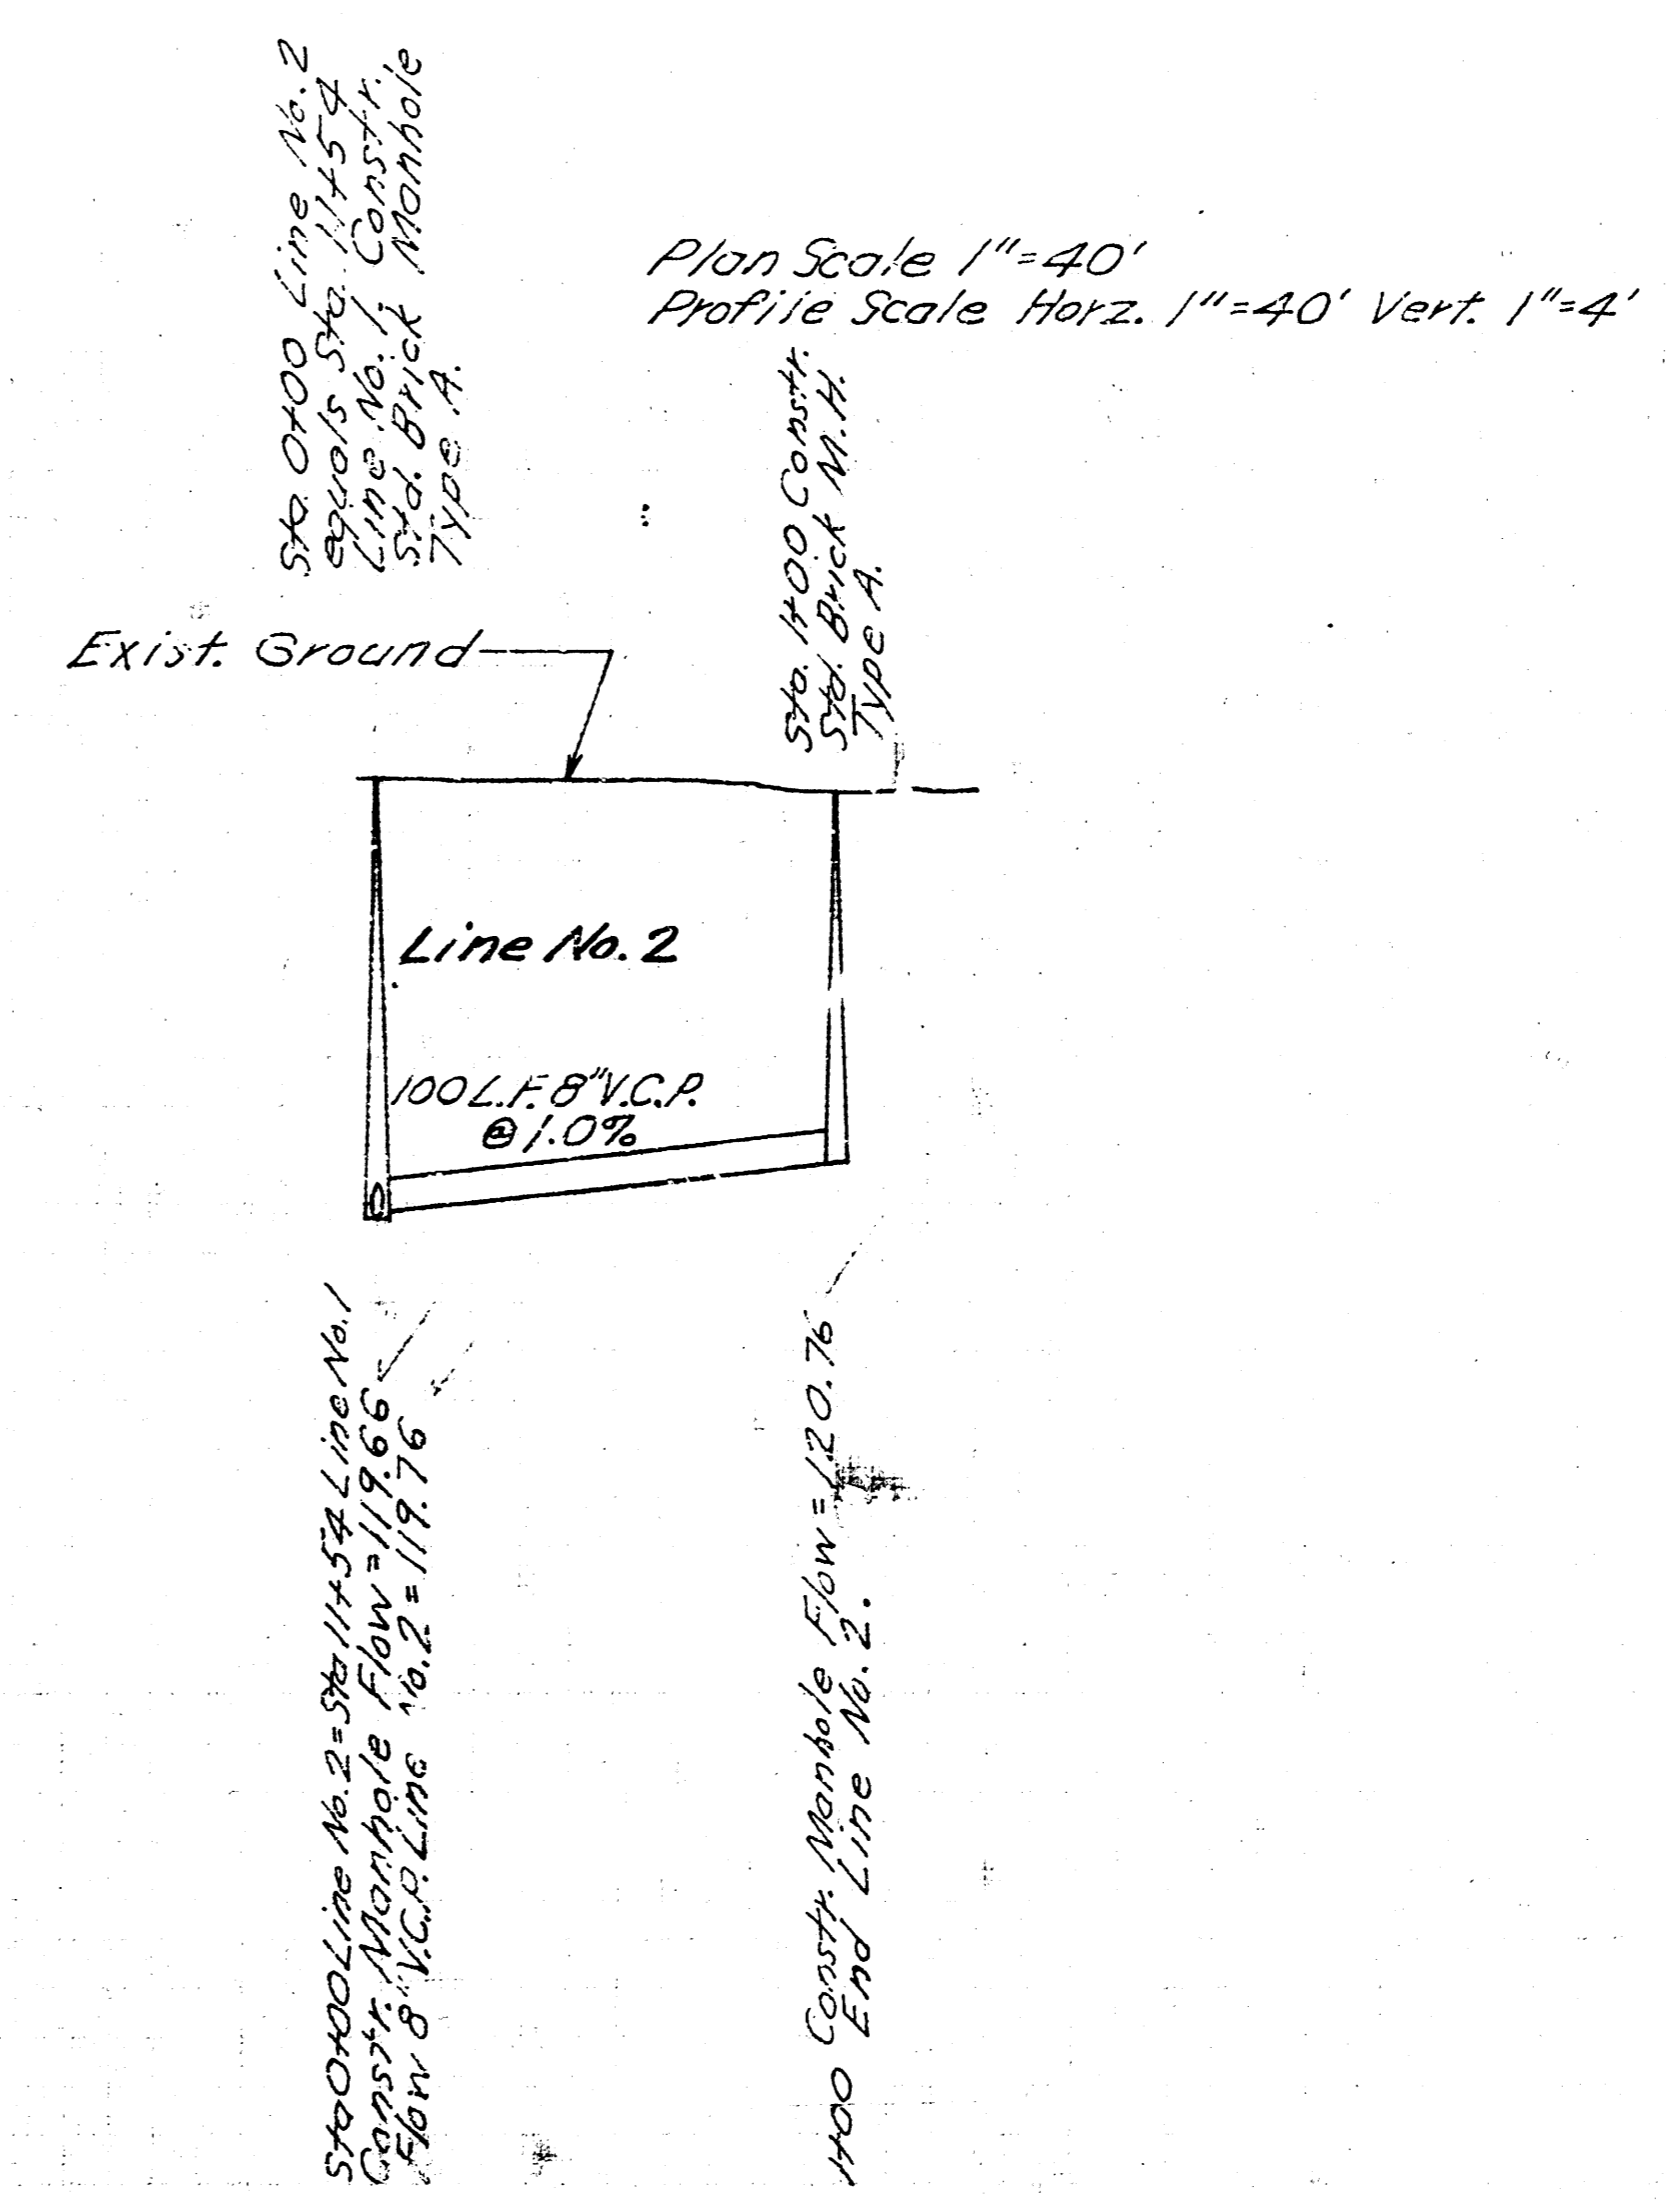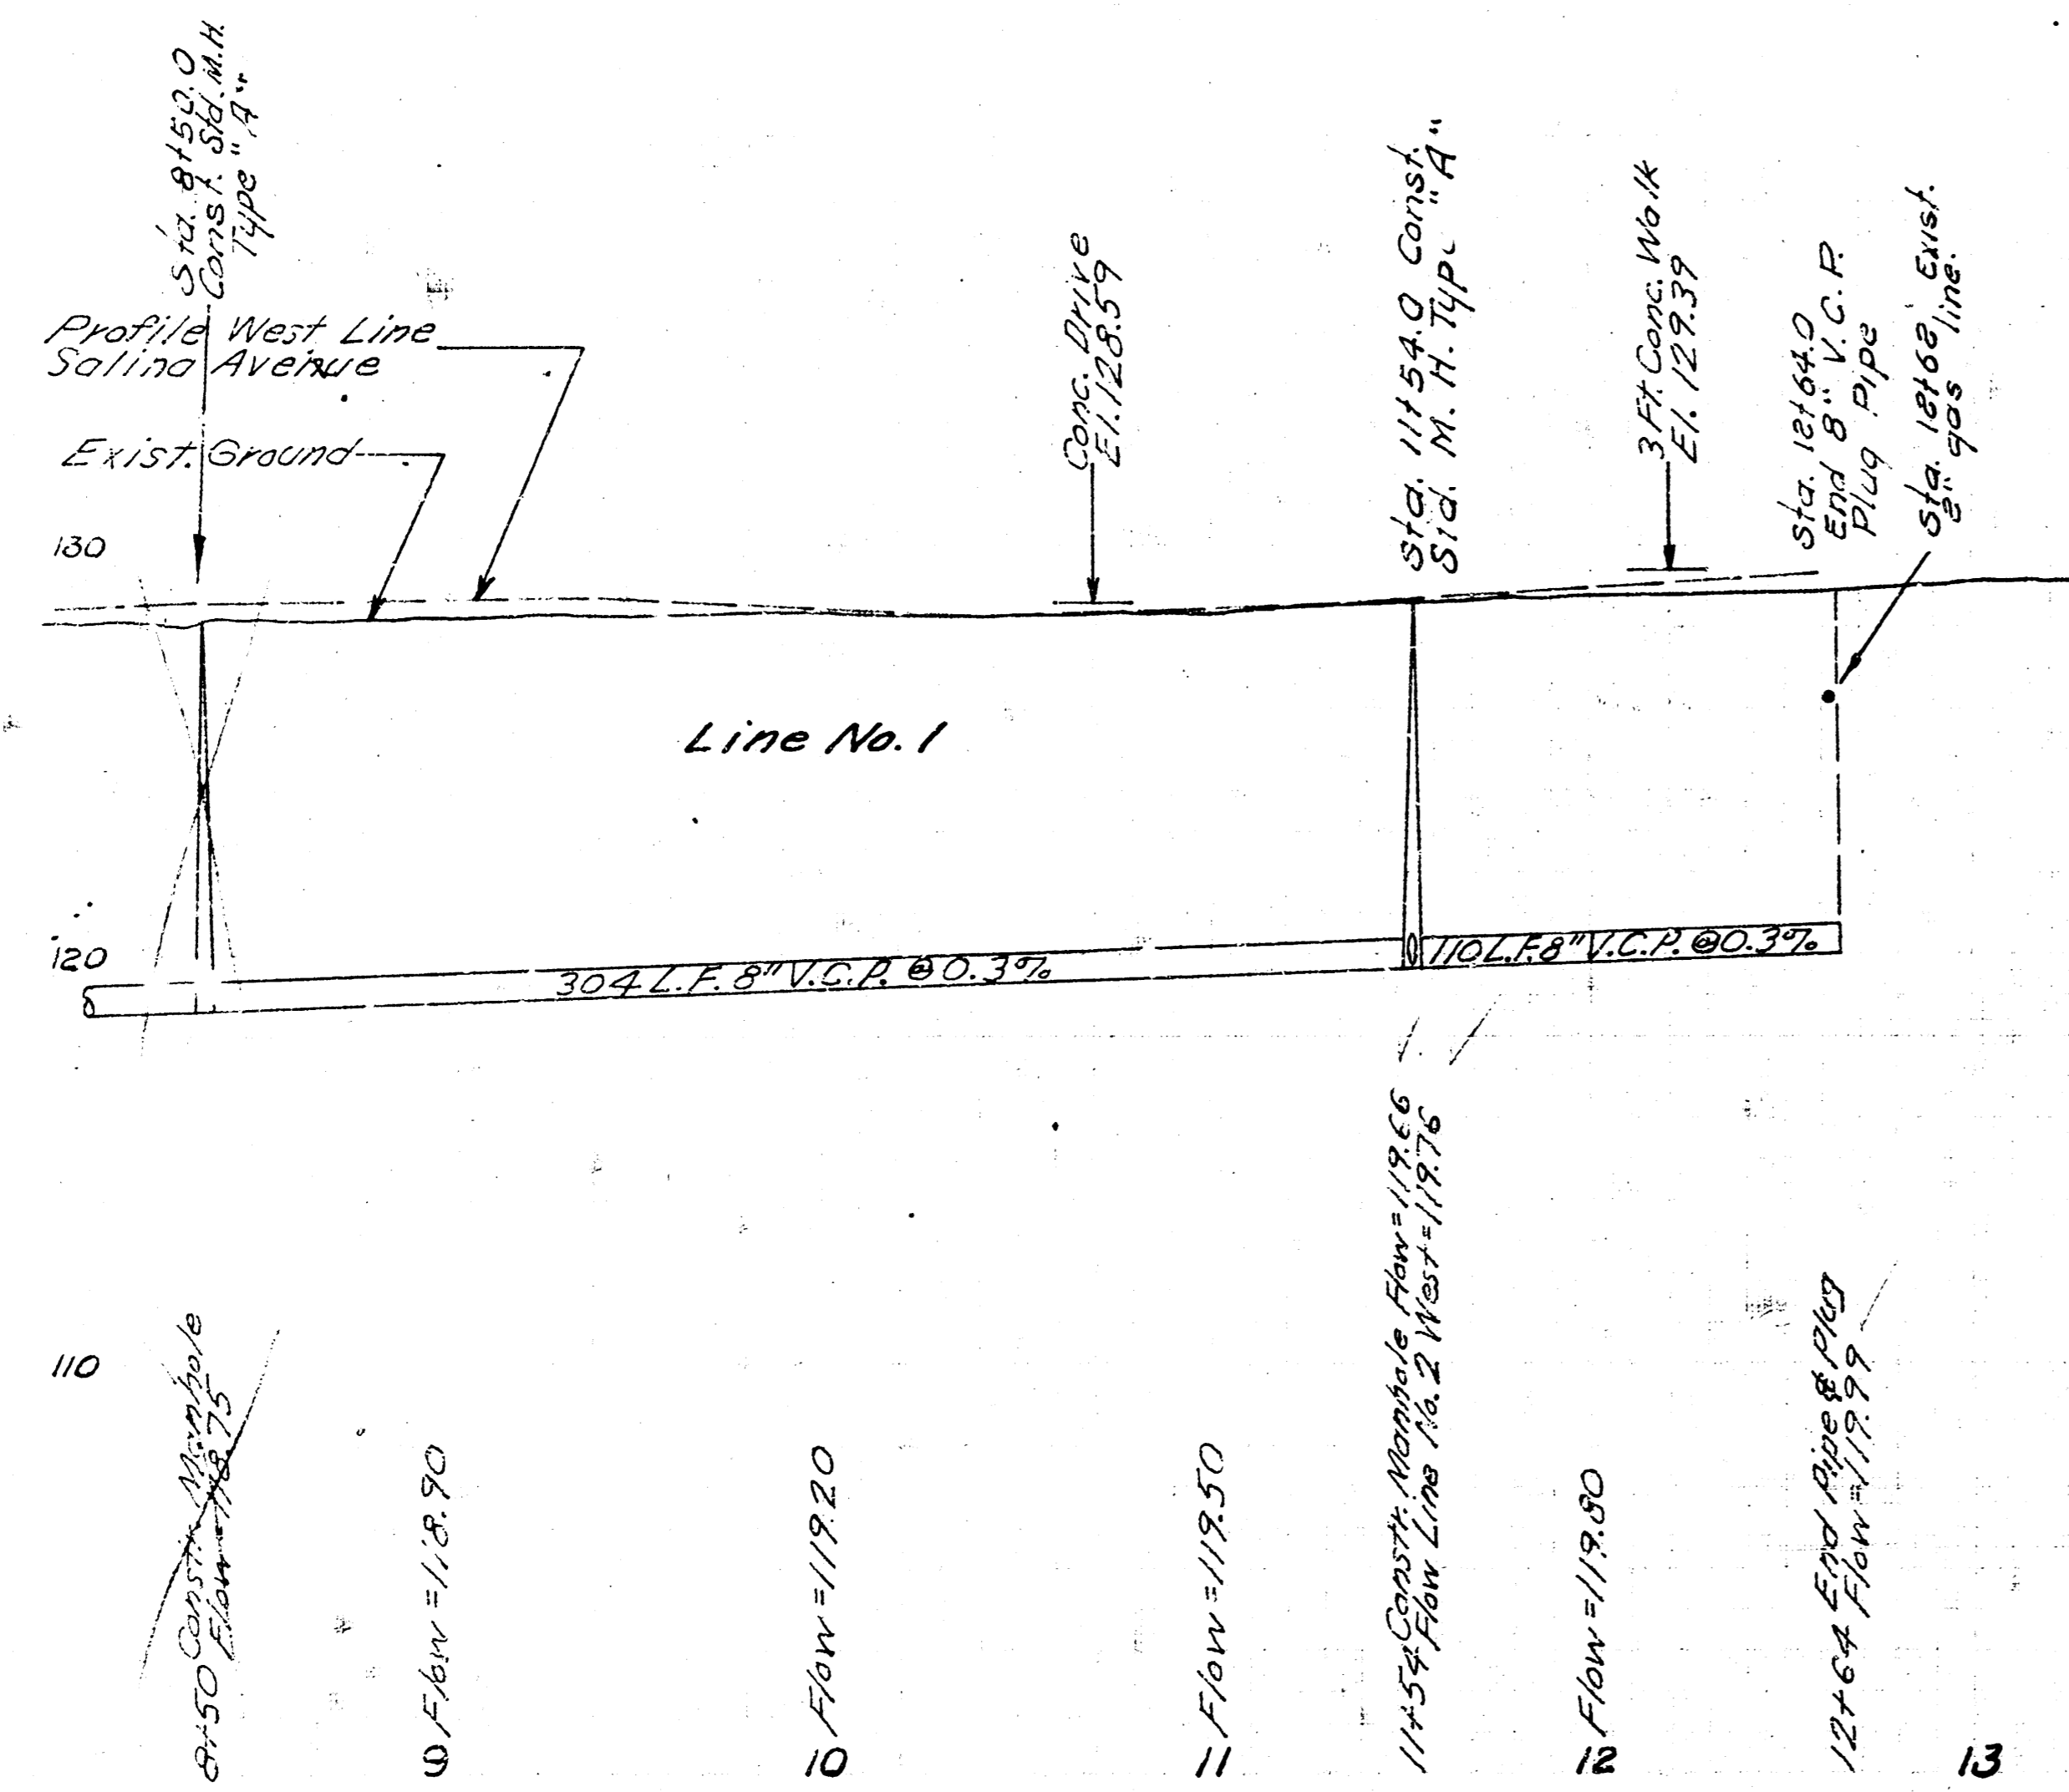

Plan Scale 1"=40'  
Profile Scale Horiz. 1"=40' Vert. 1"=4'