


B. M. 128.66 nail N. S. R. P. S. E. 29th & Woodland.


E. C. & L. R. COLE'S ADDITION TO CARGY PARK

NOTE: Utility contractor to reinstall fence where construction requires temporary removal.

Plan Scale 1" = 40' Vert. Profile Scale 1" = 4' Vert.

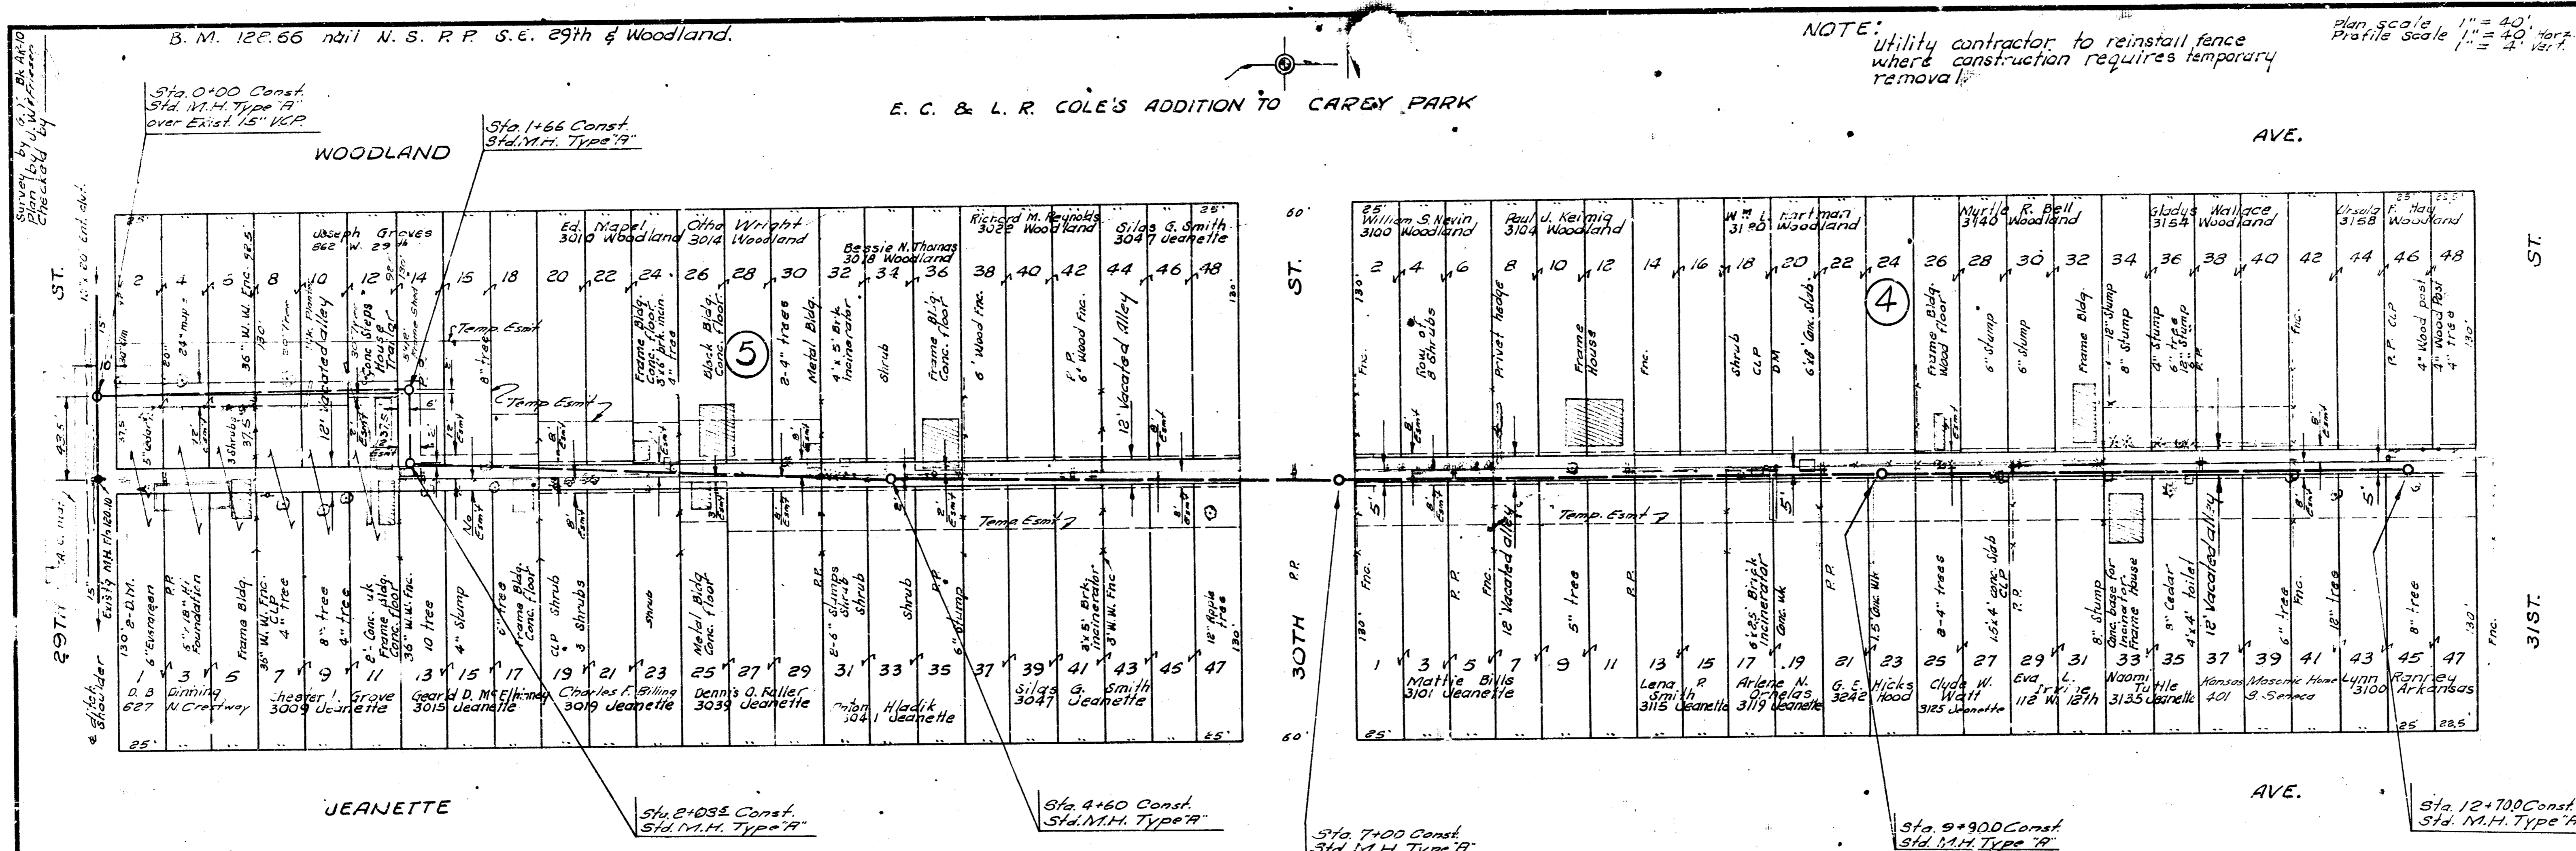

Note: All Temp. Exmts are 20' From the Perm. Exmt. unless otherwise noted.

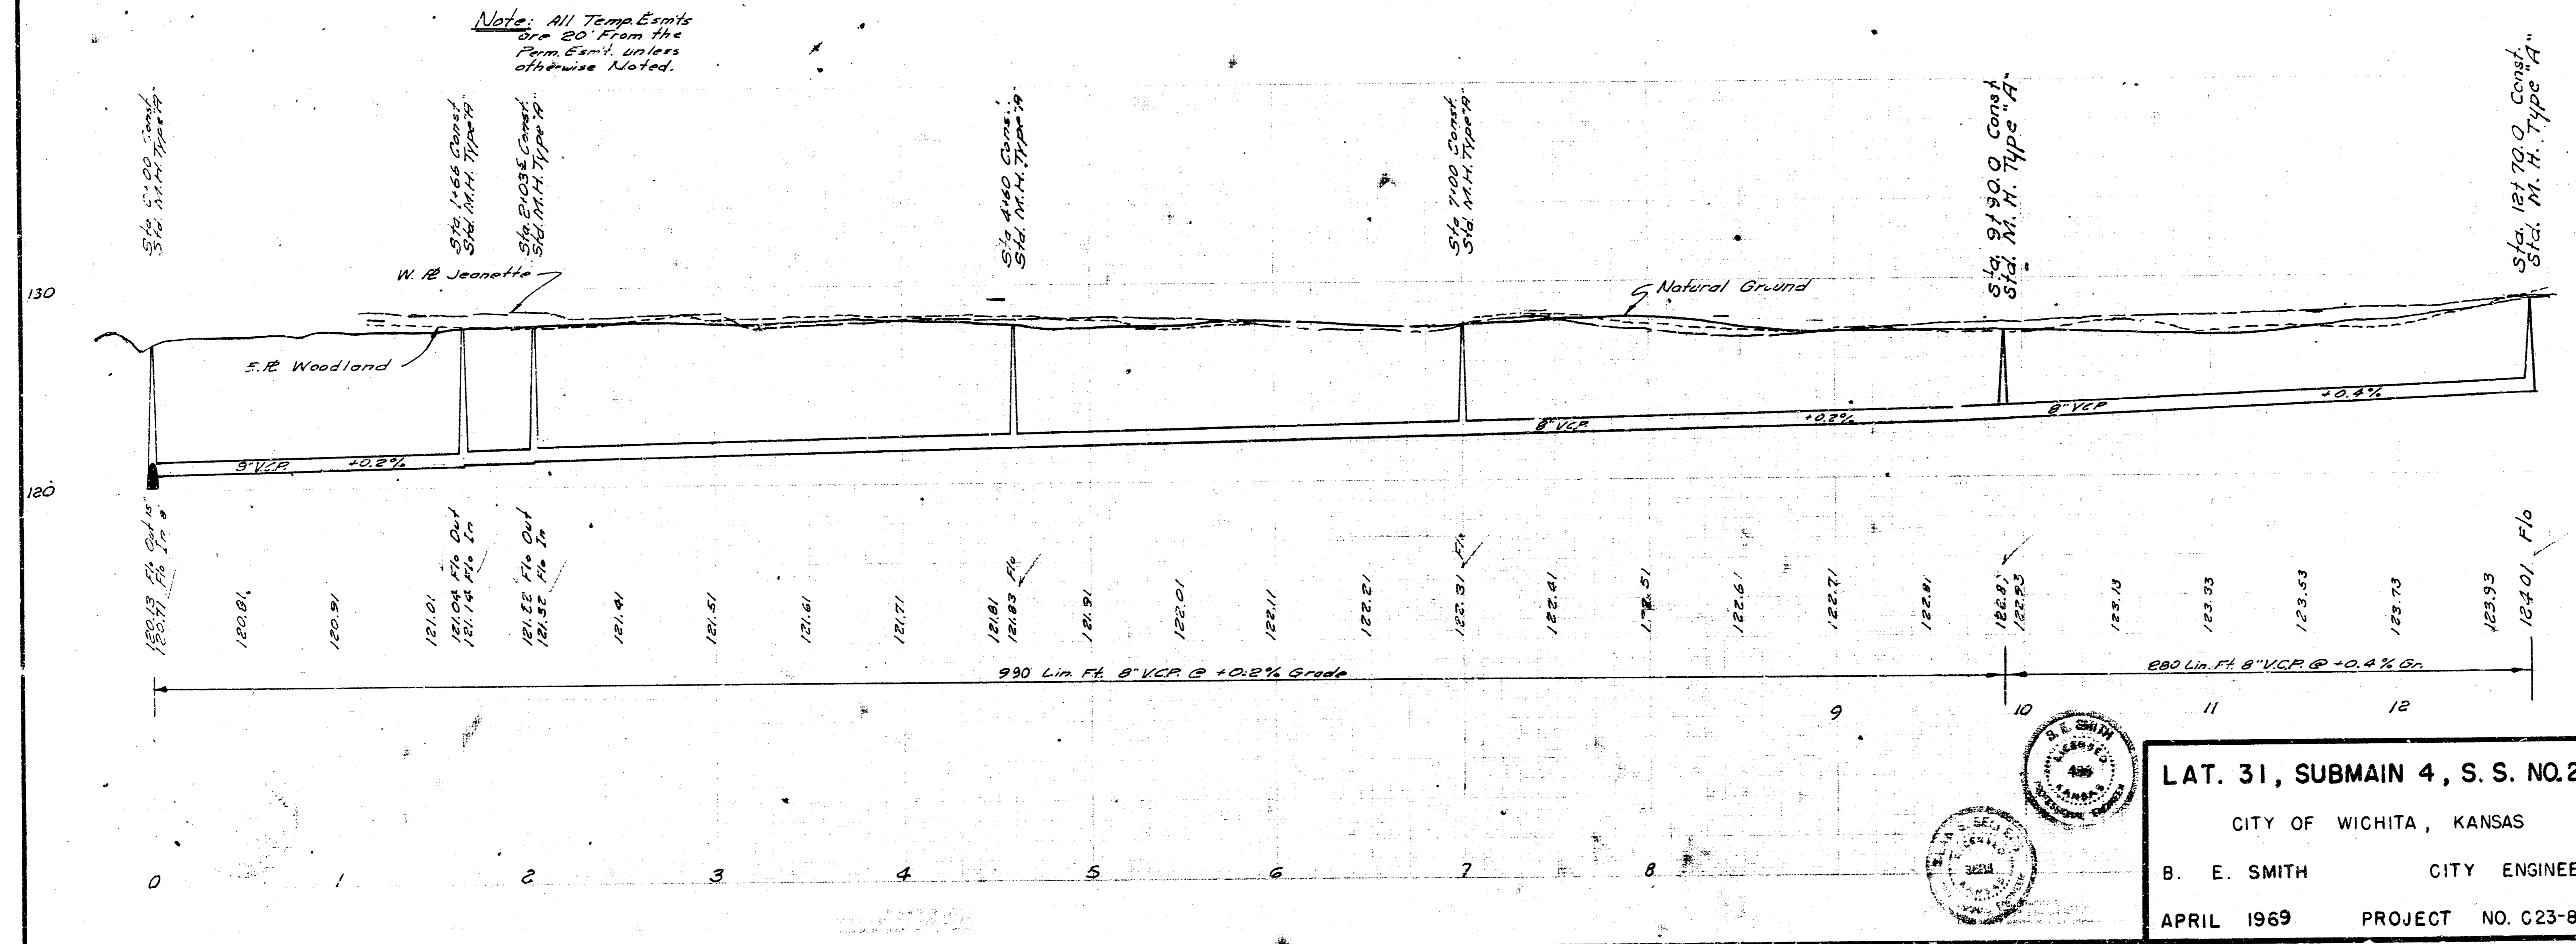

LAT. 31, SUBMAIN 4, S. S. NO. 23  
 CITY OF WICHITA, KANSAS  
 B. E. SMITH CITY ENGINEER  
 APRIL 1969 PROJECT NO. C23-83