
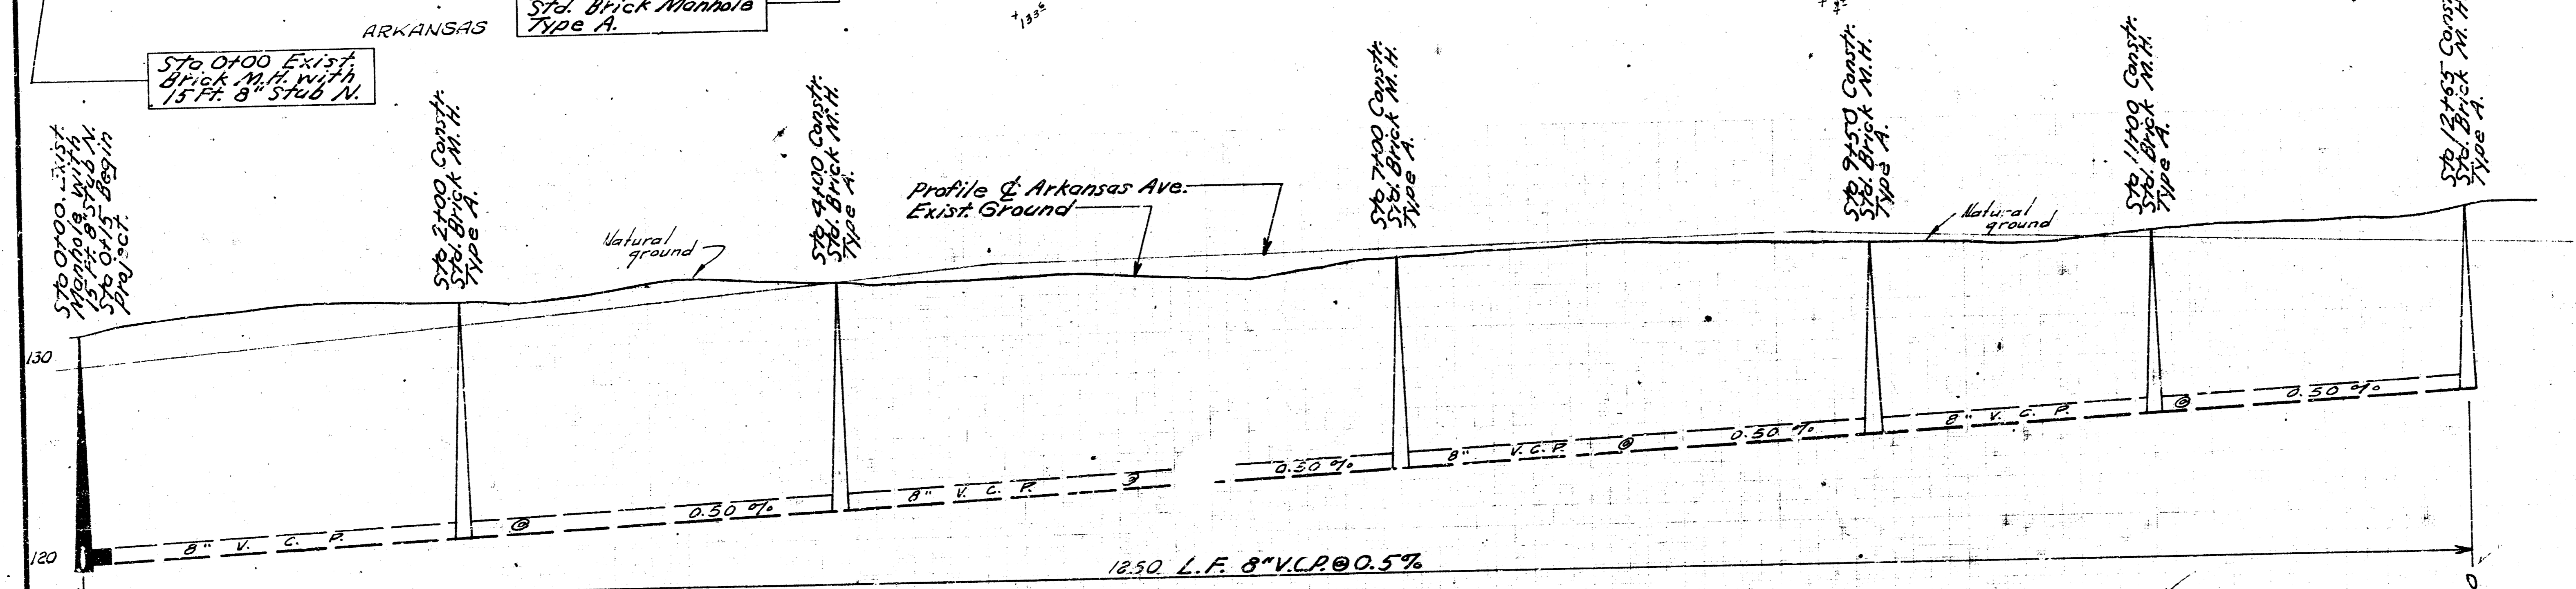


B. N. 129.10 Standard SE 29th & Arkansas

Plan Scale 1" = 40'  
Profile Scale 1" = 40' Horz.  
1" = 4' Vert.

Survey by City of Wichita, Mo.

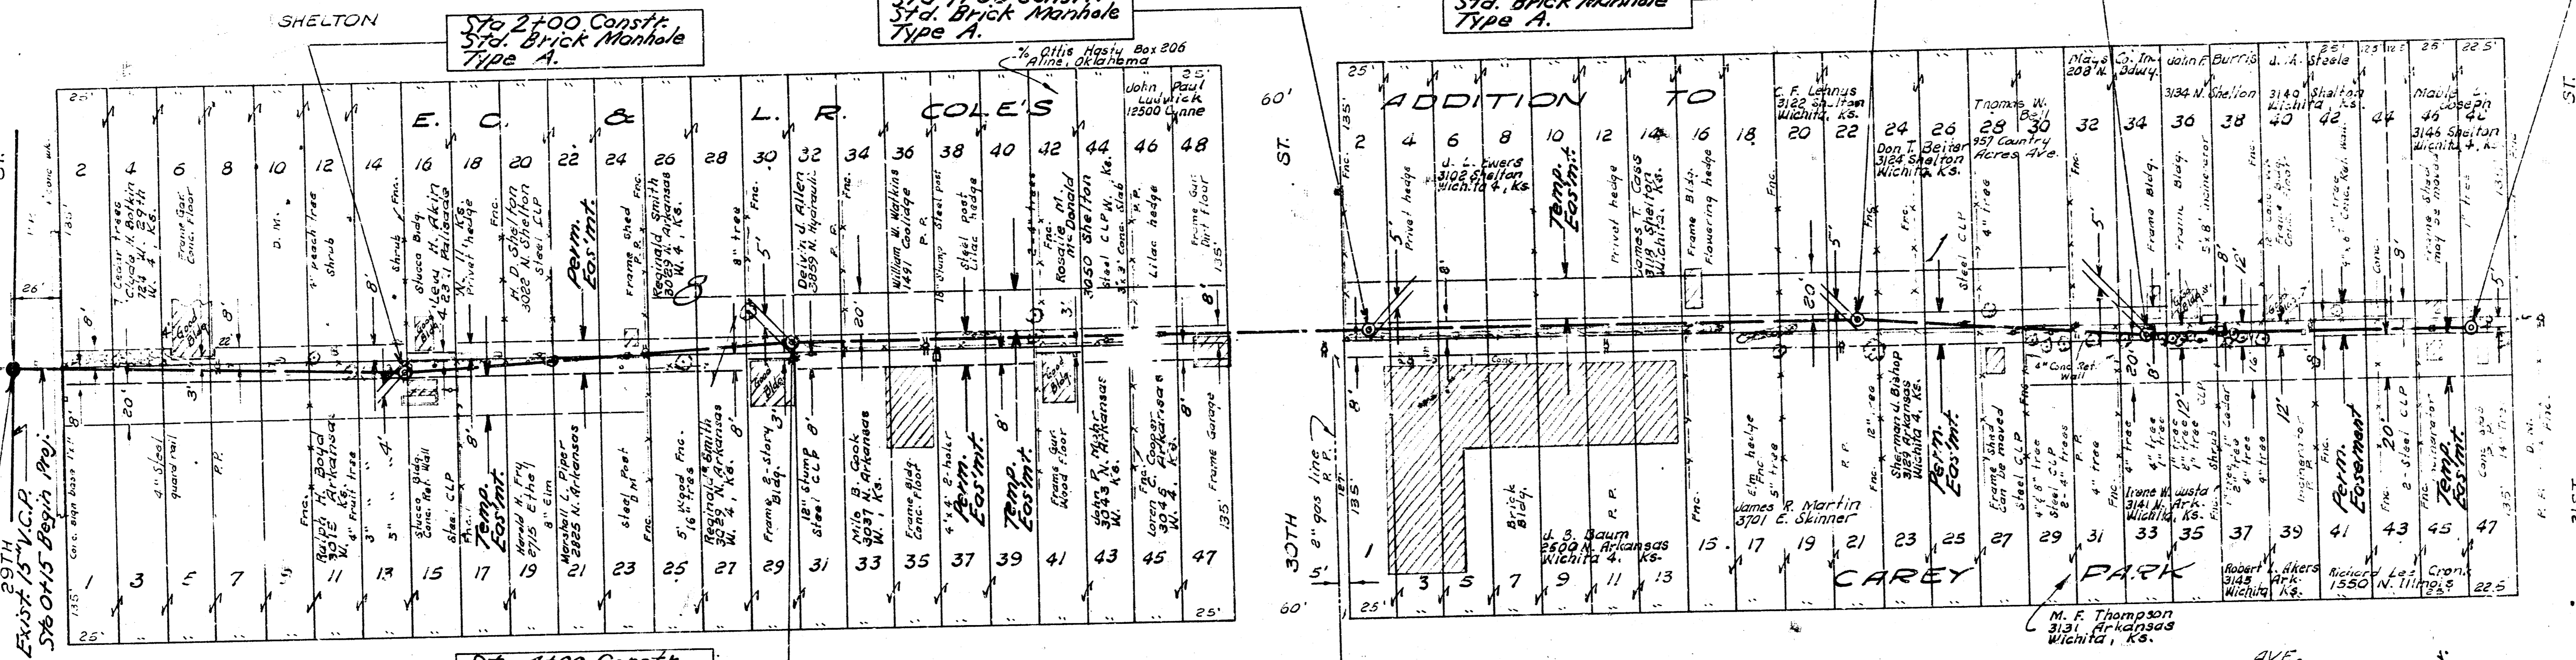

L. AT. 34, SUBMAIN 4, S. S. NO. 23  
CITY OF WICHITA, KANSAS  
B. E. SMITH CITY ENGINEER  
MARCH 1969 PROJECT NO. C23-86