
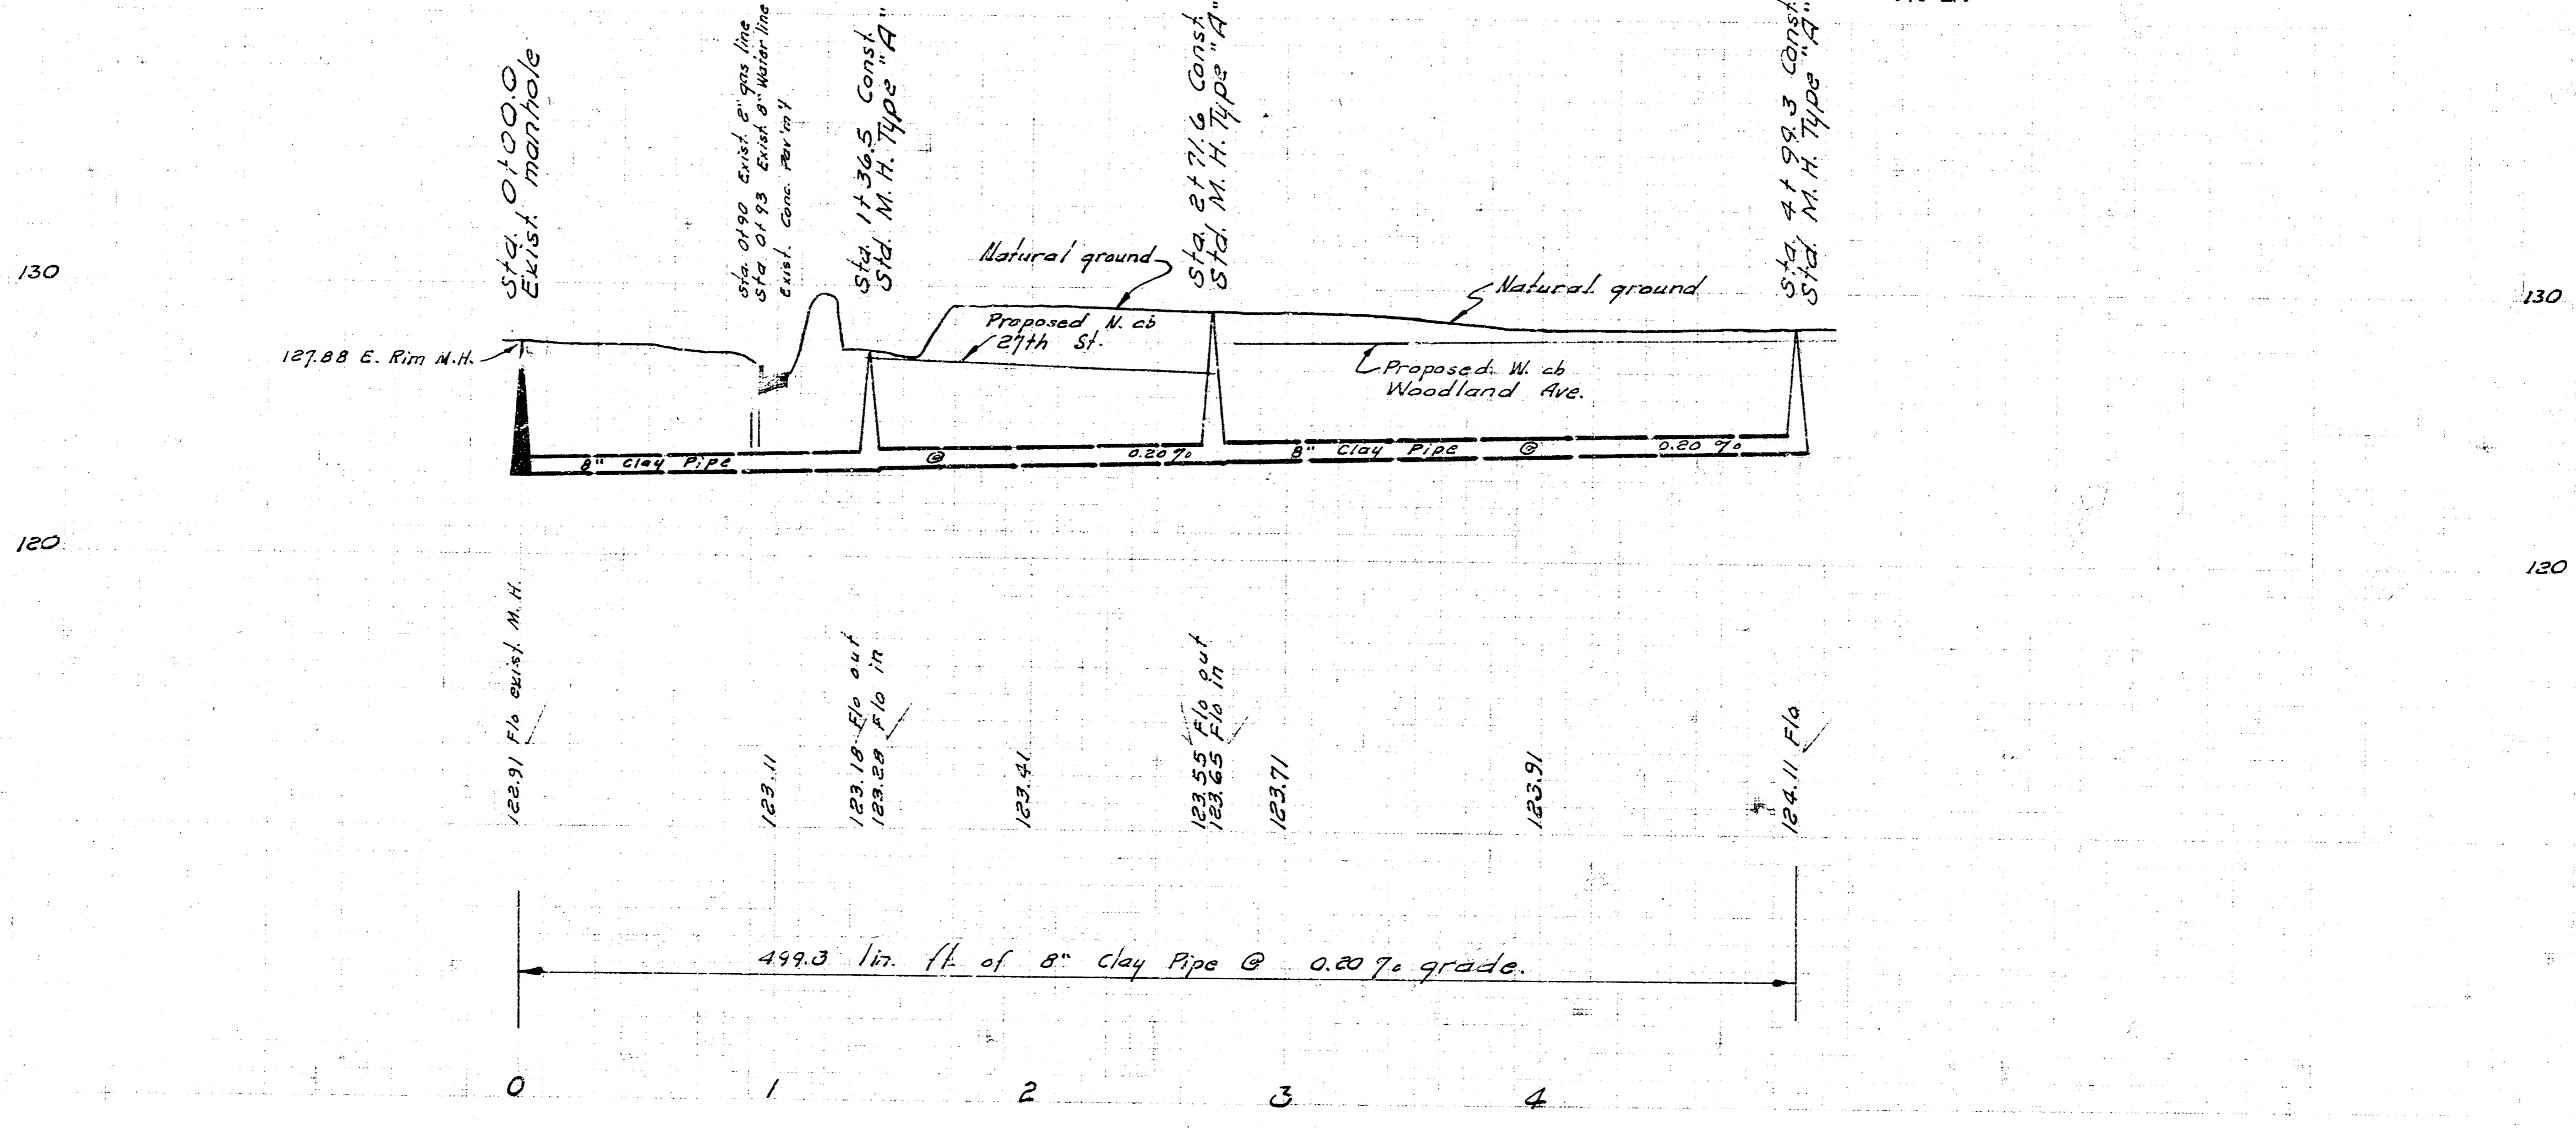
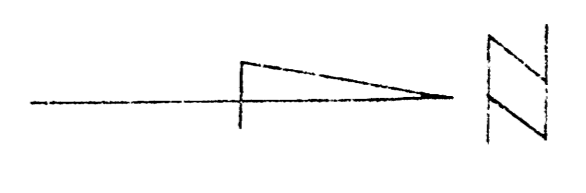


S. M. 129.67 N.E. cor. conc. porch to #
1201 W. 27th St. No.
S. M. 129.39 S.W. cor. 1st conc. step to #
2802 Woodland.

238-Y
129.57

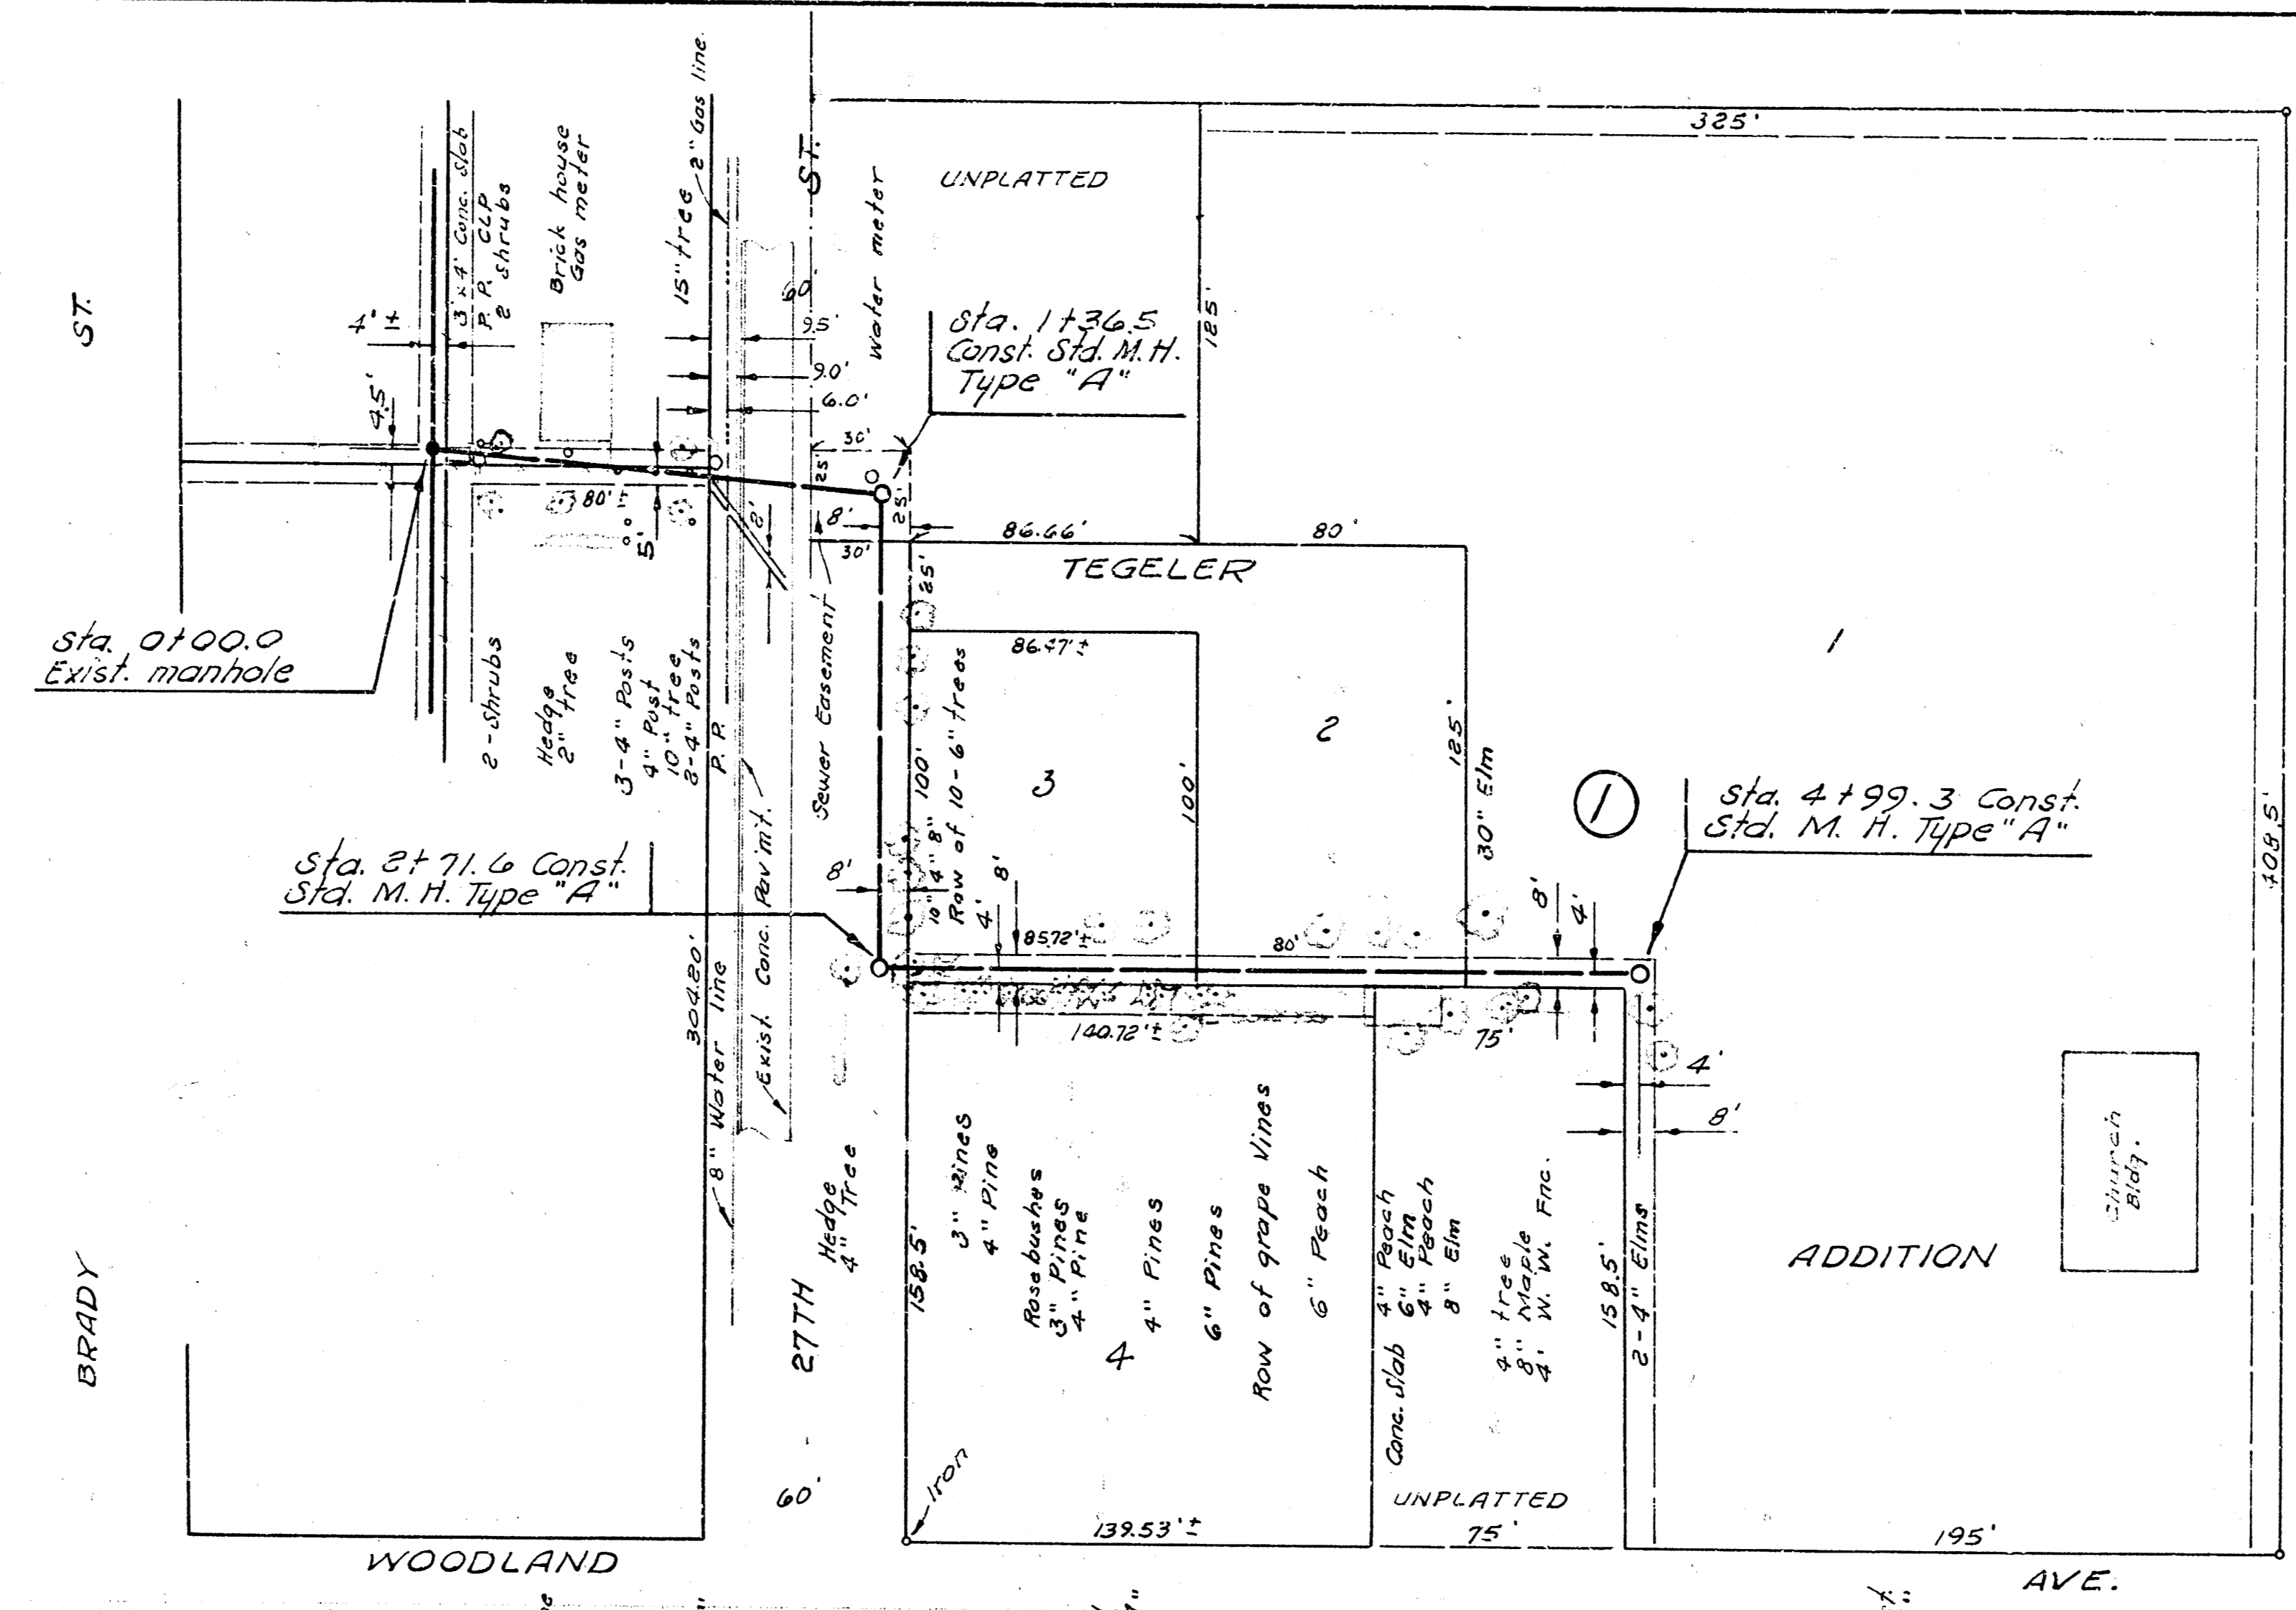

2/2

L.A.T. 37, SUB. 4, S. S. 23
PROJECT NO. 08KLS70011