


B. N. 123.85 from N. S. R.R. S.S. 23rd St. of Woodland Ave.

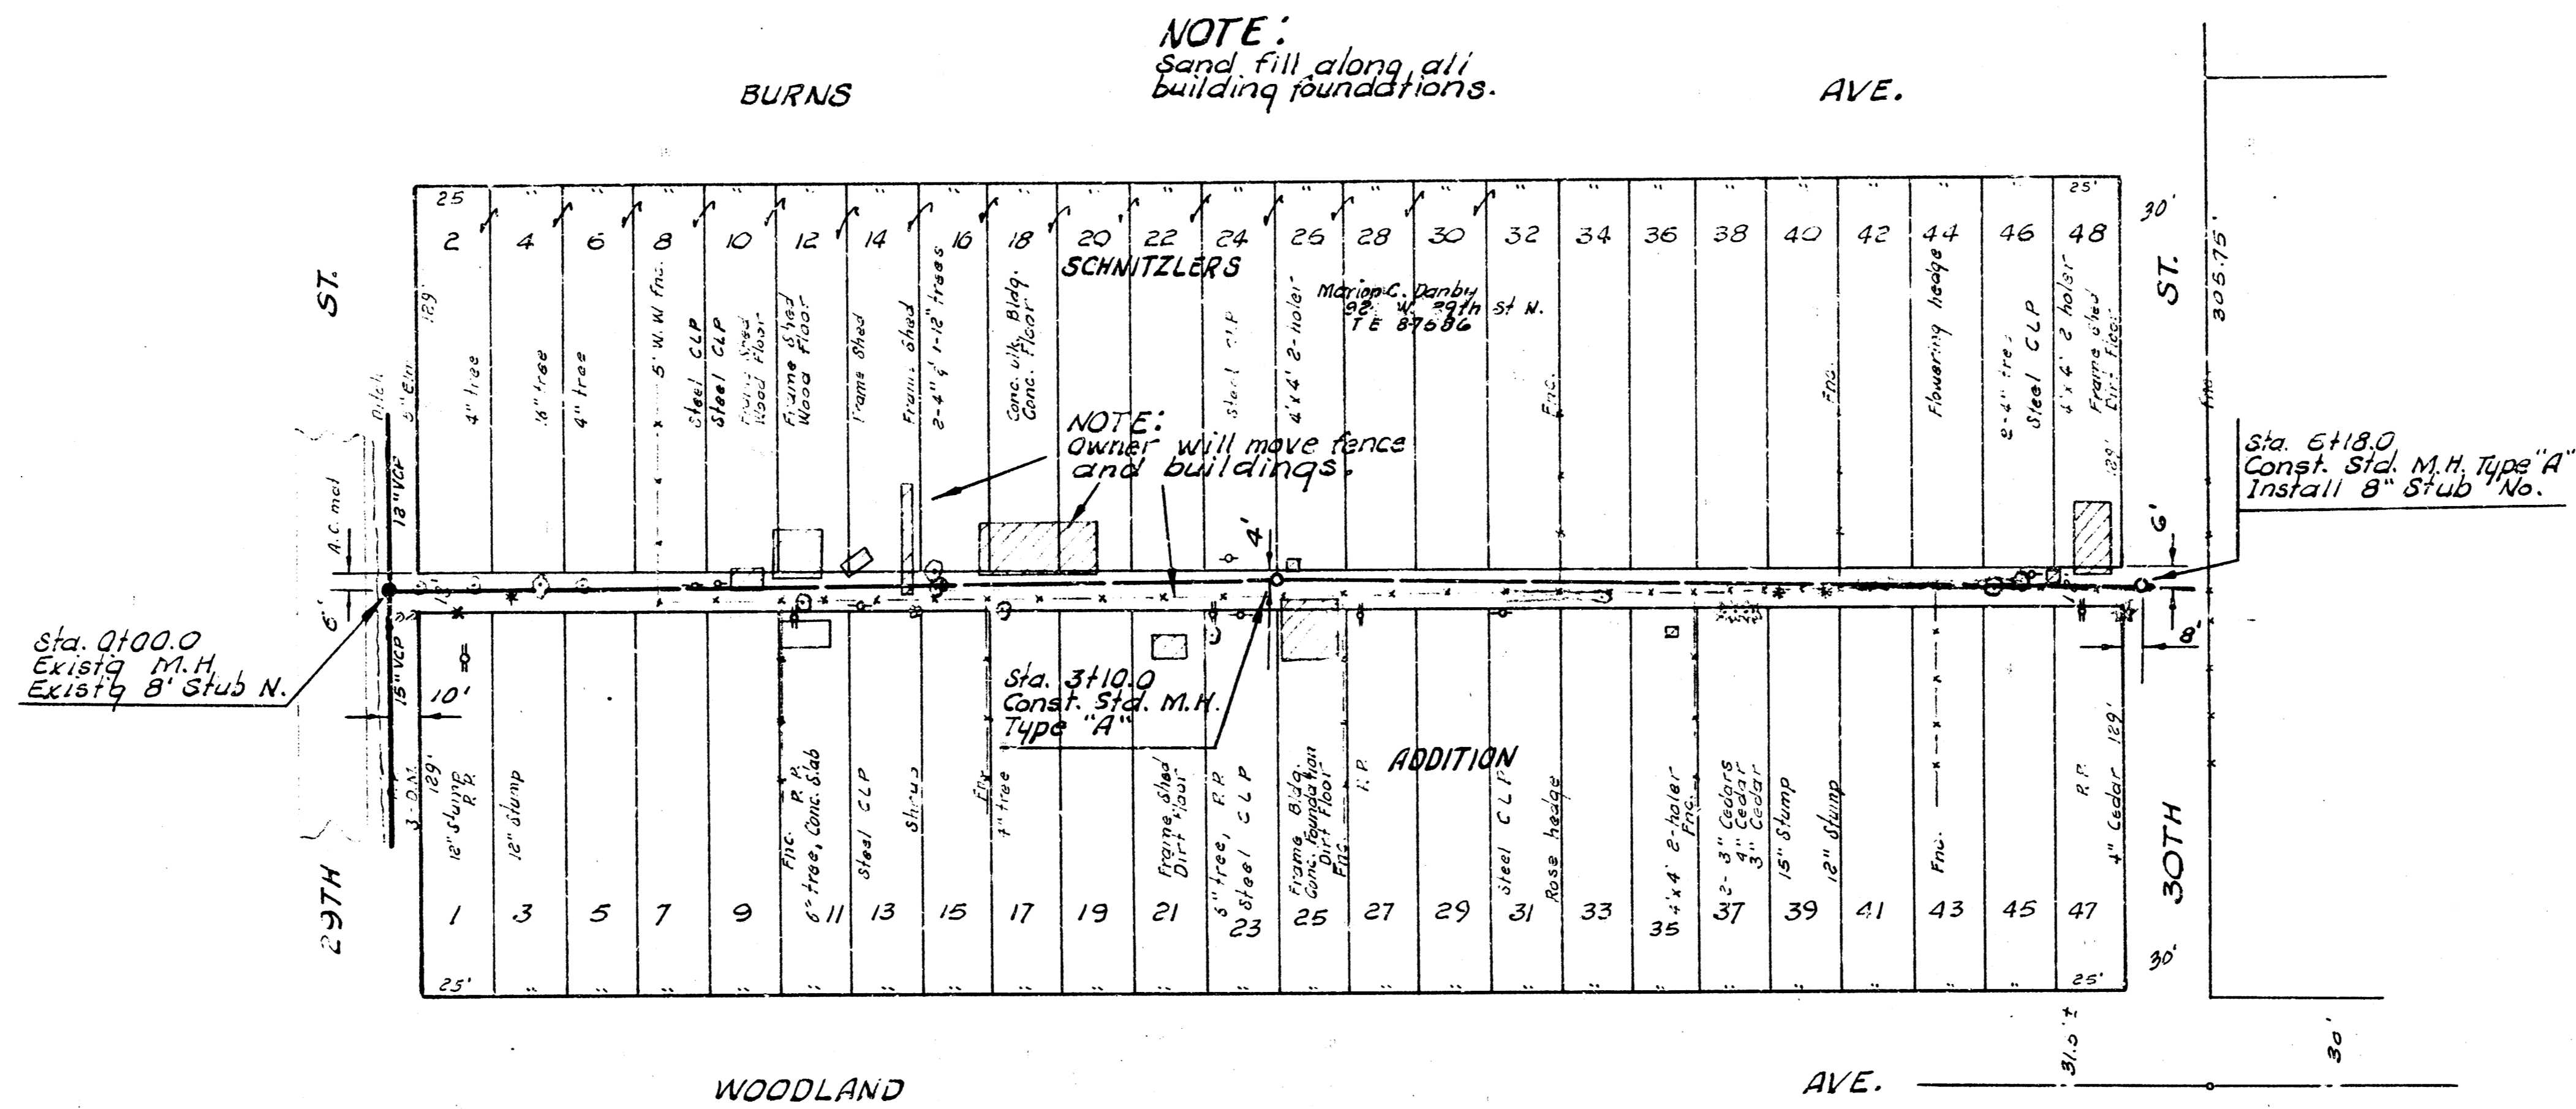


NOTE:
sand fill along all
building foundations.

NOTE:
Owner will move fence
and buildings.

Plan scale 1" = 40'
Profile scale 1" = 40' Vert.

Survey by U. Y. Bk. No. 22-7
Checked by U. W.

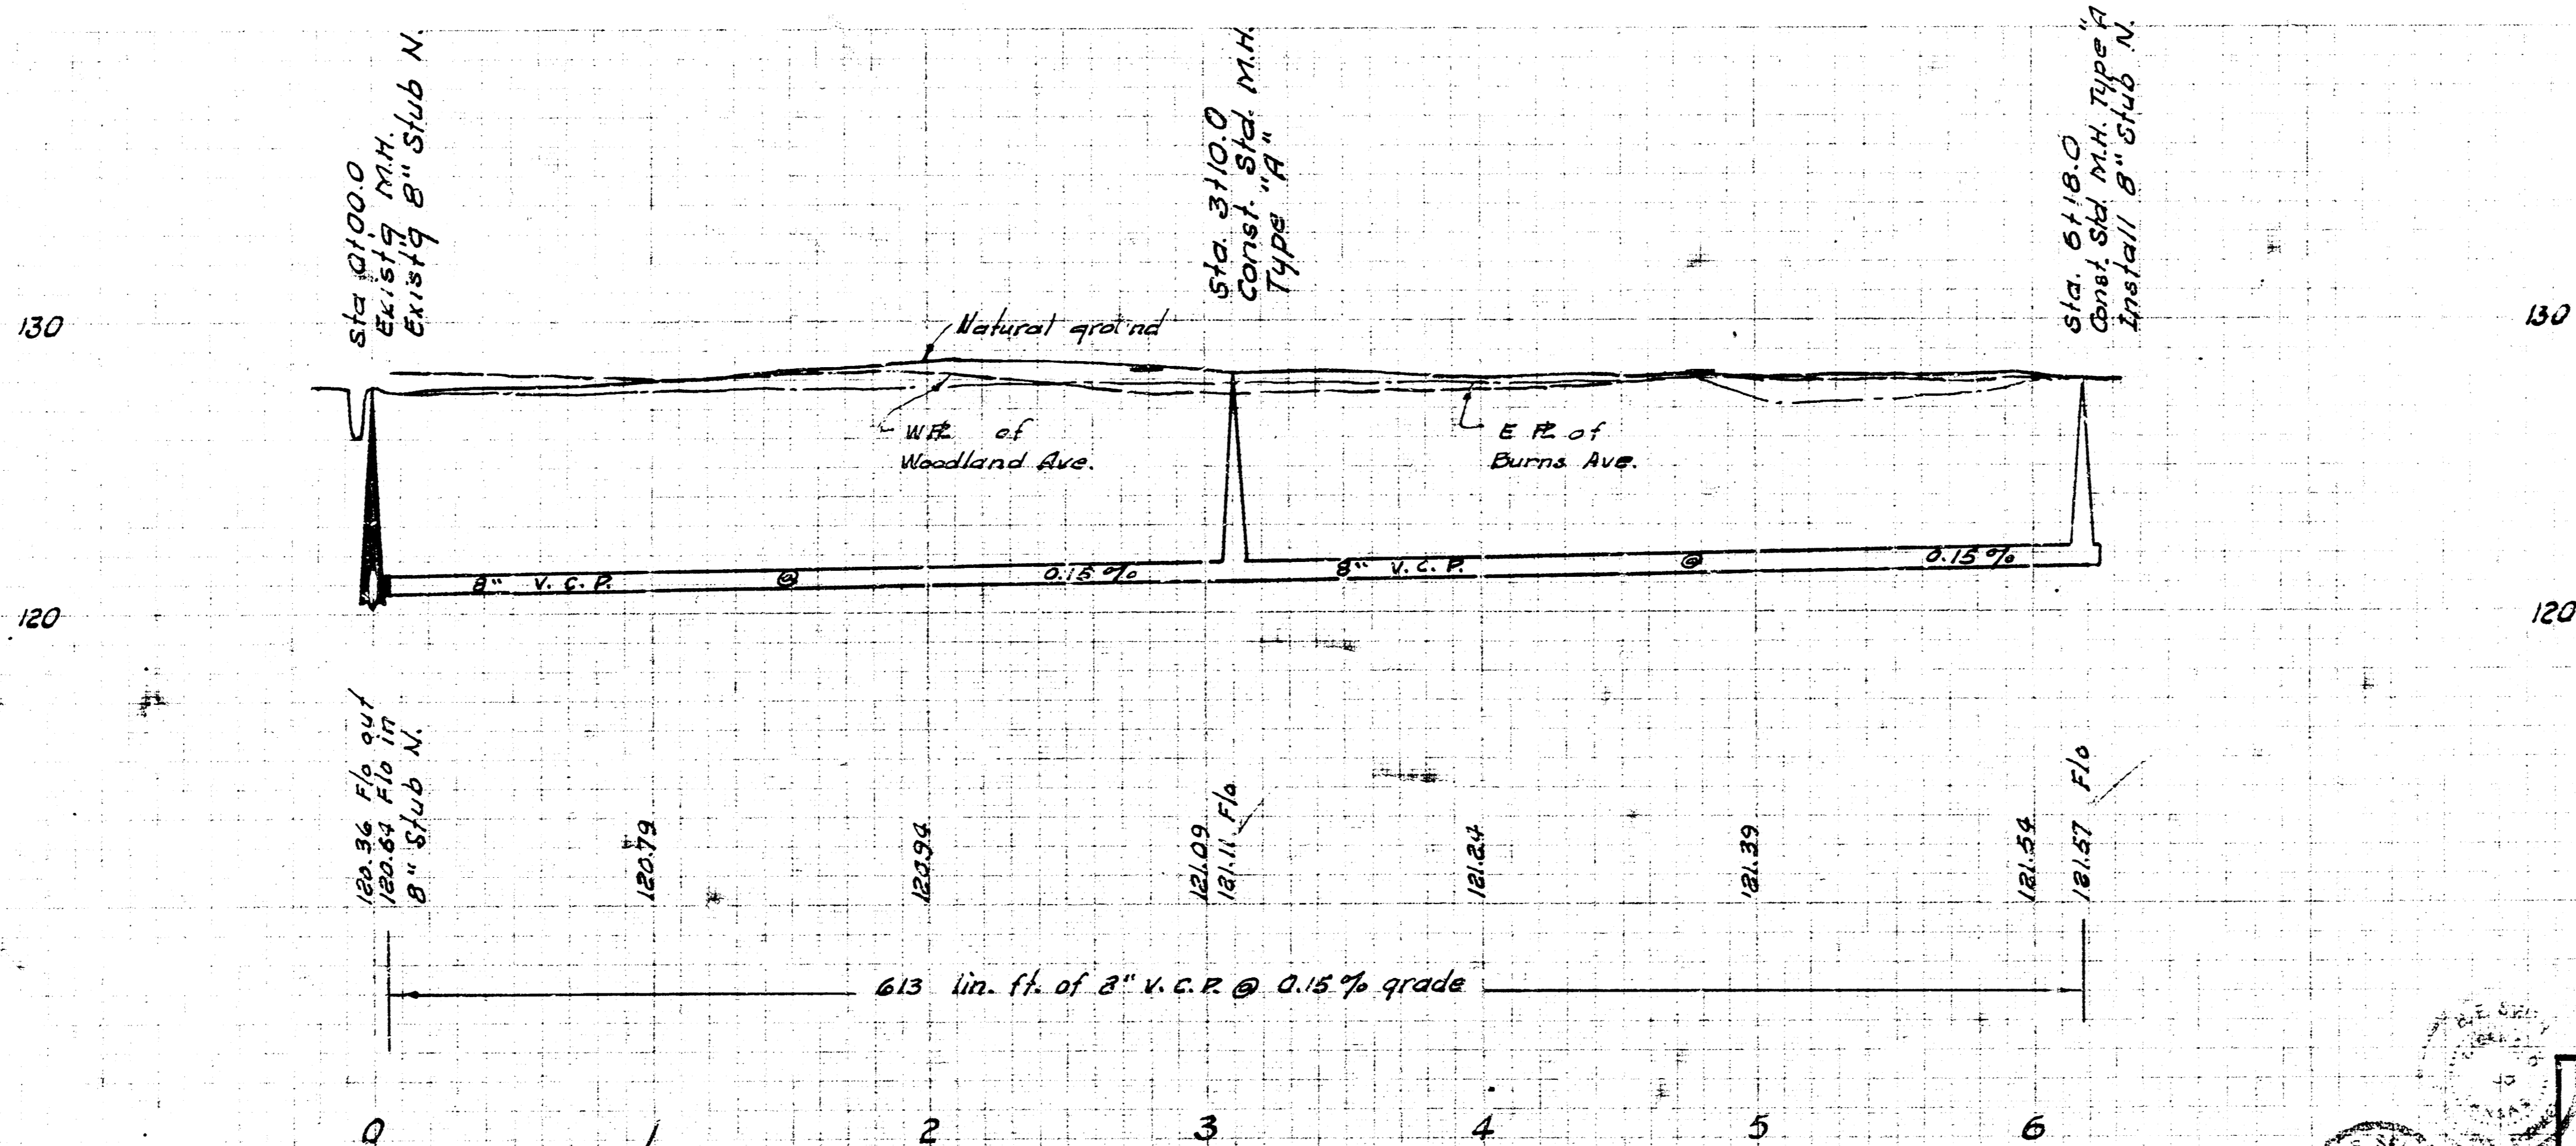

LAT. 38, SUBMAIN 4, S. S. NO. 23
CITY OF WICHITA, KANSAS
B. E. SMITH CITY ENGINEER
MAY 1966 PROJECT NO. C23-90