

**NOTE TO CONTRACTOR:**

Contractor to relocate fence and clothes line on the Ralph H. J. Smith property.

Contractor to replace fence and clothes line removed on the B. J. Subotnik property.

Contractor to relocate fence, underground electric cable and water line on the Arlyn W. Young property.

Contractor to relocate fence and clothes line on the Ralph H. J. Smith property.

Contractor to relocate fence and clothes line on the Elmer Jansen property.

Contractor to relocate fence and clothes line pole on the Harry L. Wickstrom property.

The removing and replacing of curbs, underground electric cable, and water lines is to be incidental to the project.


B.M. 123.90 "M" in Mueller tap F.P. S.E. cor. 29th & WOODLAND

Plan Scale 1"=40'  
Profile Scale 1"=40' Hor.  
1"=4' Vert.



L.A.T. 40, SUB. 4, S.S. 23  
CITY OF WICHITA, KANSAS  
B. E. SMITH, CITY ENGINEER  
PROJECT NO. C23-92  
DATE: JUNE 1969

0	Flow Out=119.71 Flow In=120.29
1	Flow=120.49
2	Flow=120.69
3	Flow=120.74
4	Flow=120.89
5	Flow=121.06
6	Flow=121.09
7	Flow=121.29
8	Flow=121.38
9	Flow=121.49
10	Flow=121.51
11	Flow=121.69
12	Flow=121.89
13	Flow=121.99

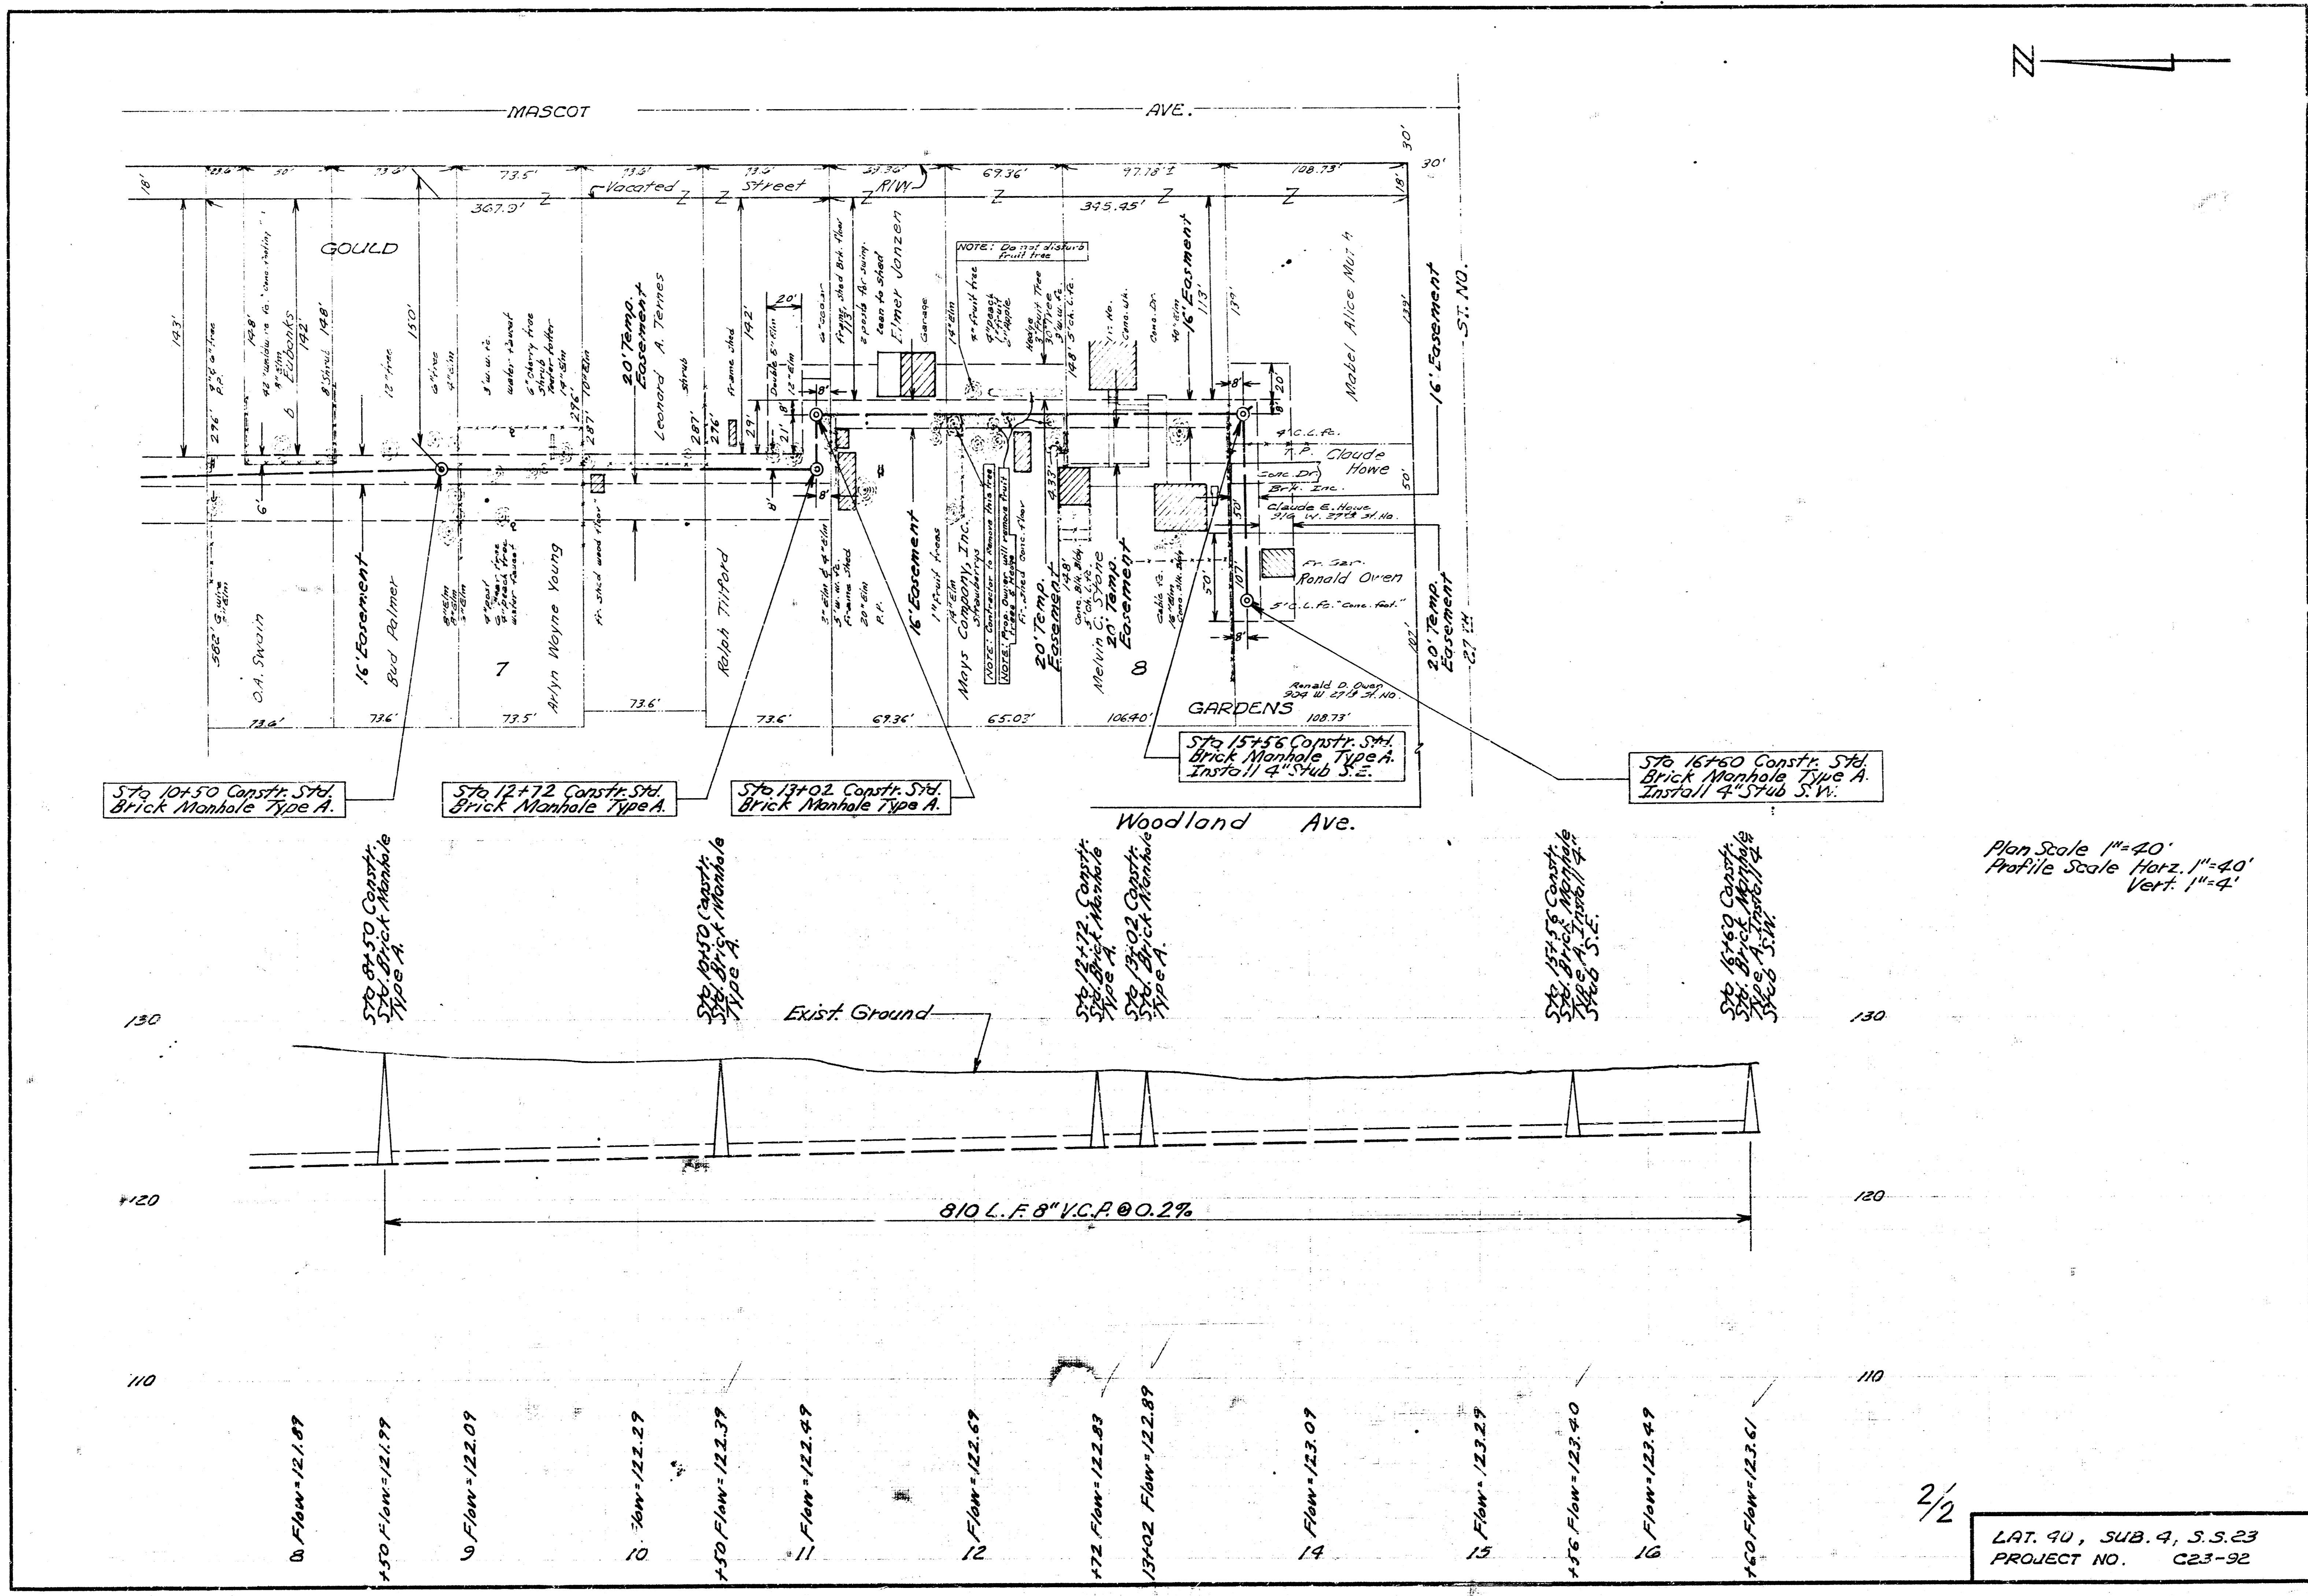

L.A.T. 90, SUB. 4, S.S. 23  
PROJECT NO. C23-92

2/2