



B. M. 130.89 R. R. Spike in Roof NW side 30" Elm SE Emporia & 35th.

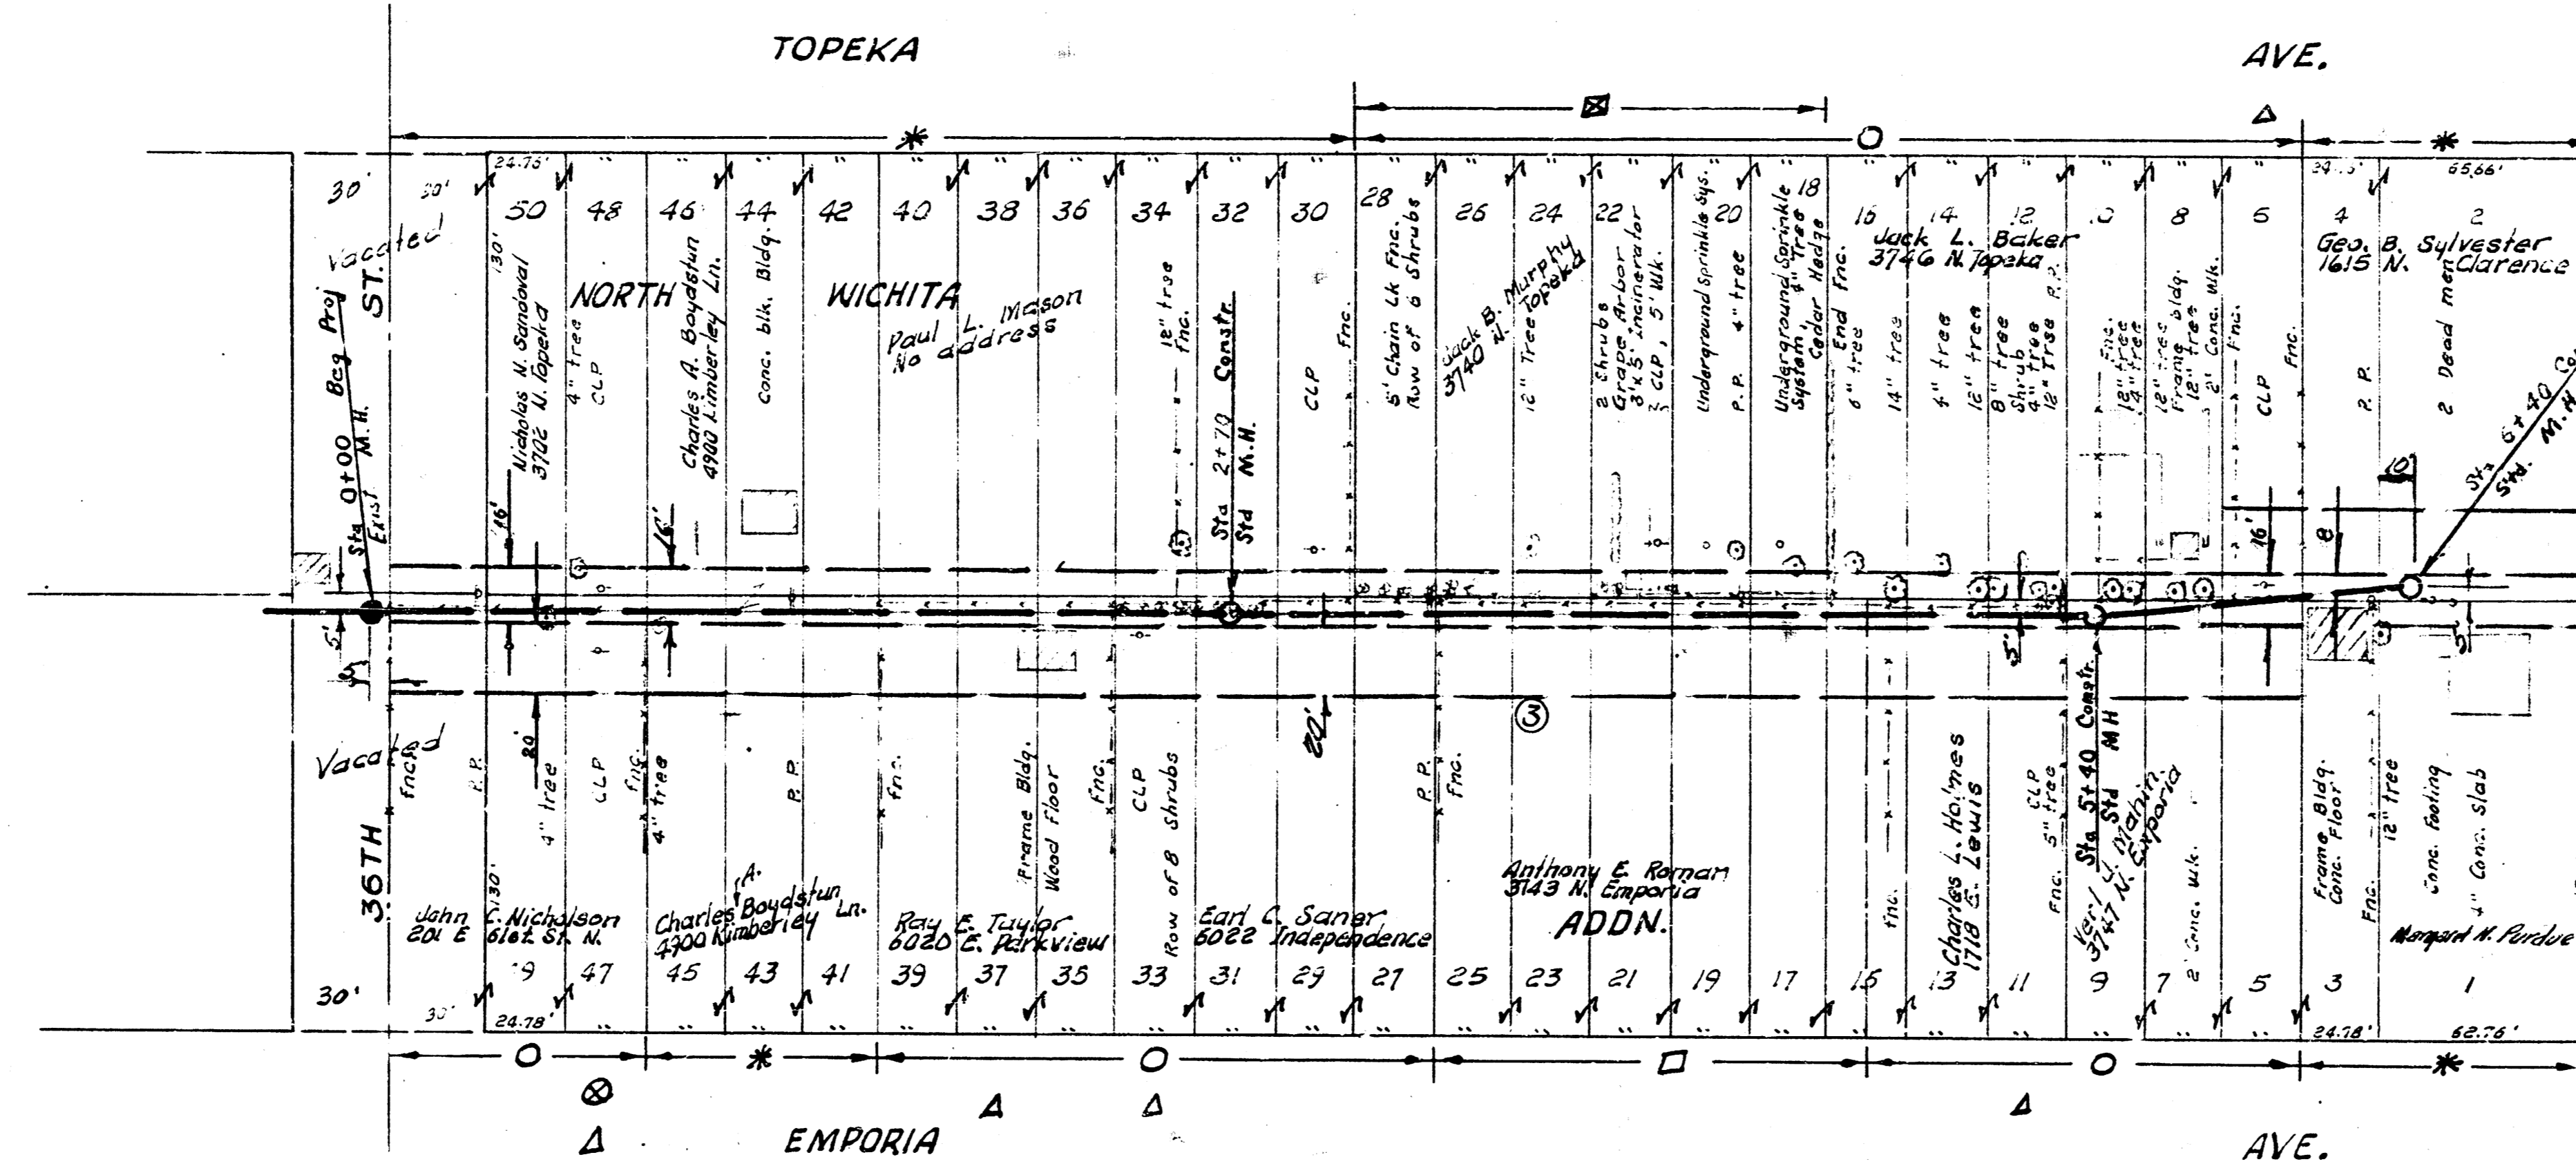

NOTE: TO CONTRACTOR AND FIELD ENGINEER

- * Do not replace fence
- △ Replace fence
- Replace C.L.P.
- Replace fg. & C.L.P. if requested by owner
- ⊙ Save fruit trees
- ⊕ Save Large tree on E. edge of temp. easmt.

Plan Scale 1" = 40'
Profile Scale 1" = 40' vert.

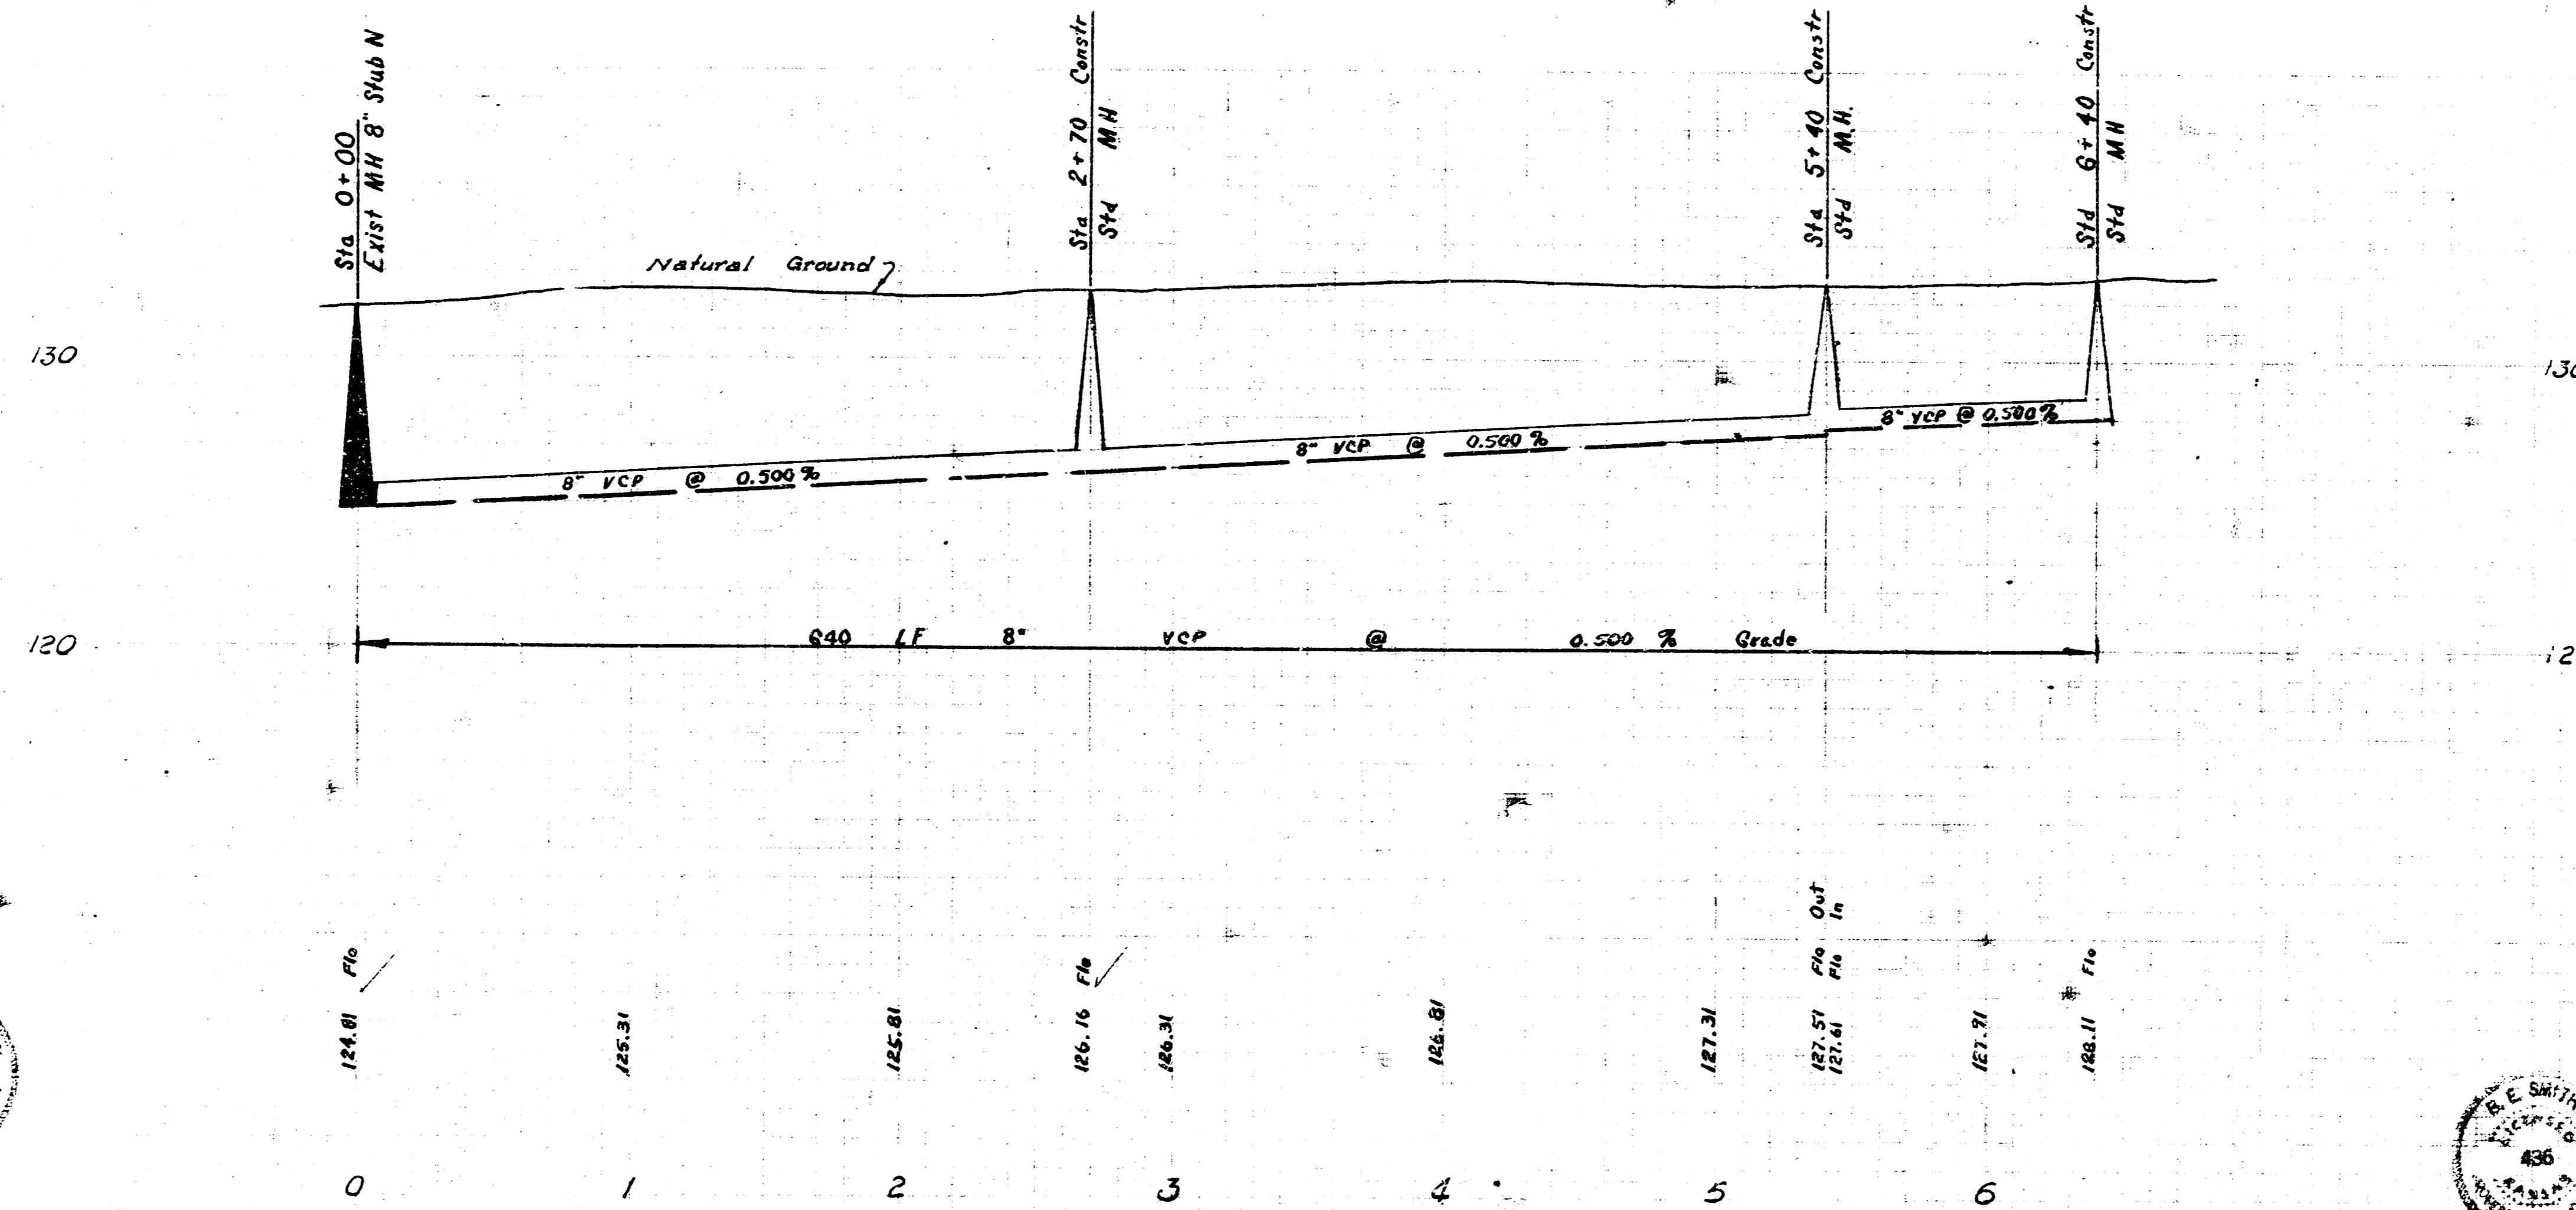

Survey by U. W. C. M. No. 255-Y
Checked by



LAT. 43, SUBMAIN 4, S. S. NO. 23
CITY OF WICHITA, KANSAS
B. E. SMITH CITY ENGINEER
JULY 1967 PROJECT NO. C24-50