
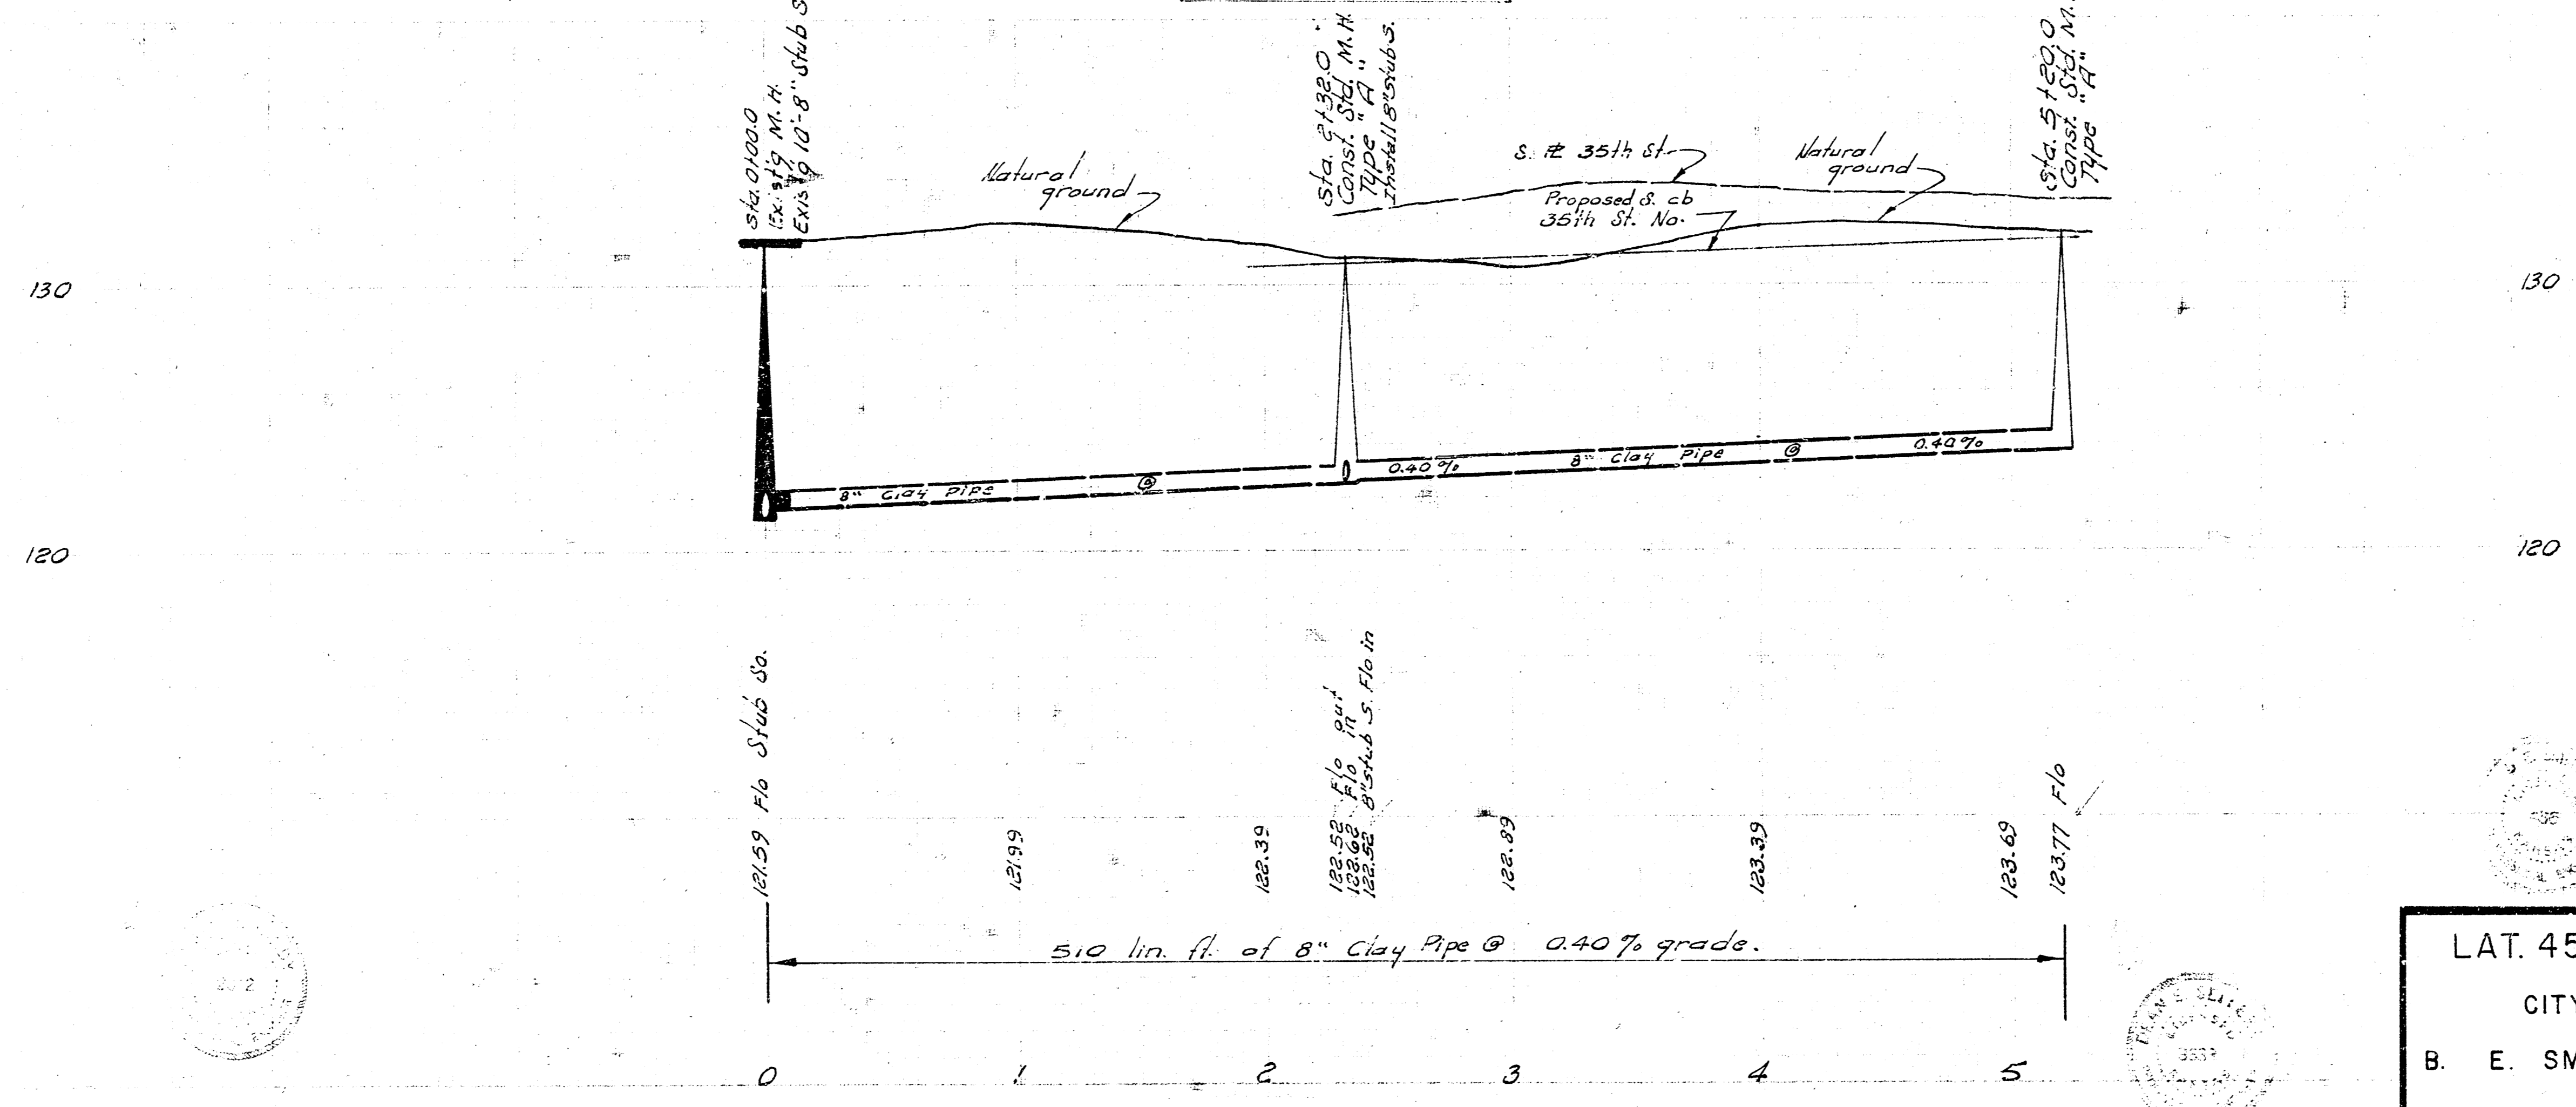


S. M. 130.06 35th & Arkansas R. R. Spike W.S. P.F. S.W. cor.

Plan Scale 1" = 40'  
Profile Scale 1" = 40' Horz.  
1" = 4' Vert.

Survey by A.W.F.  
Checked by B.A.A. 31

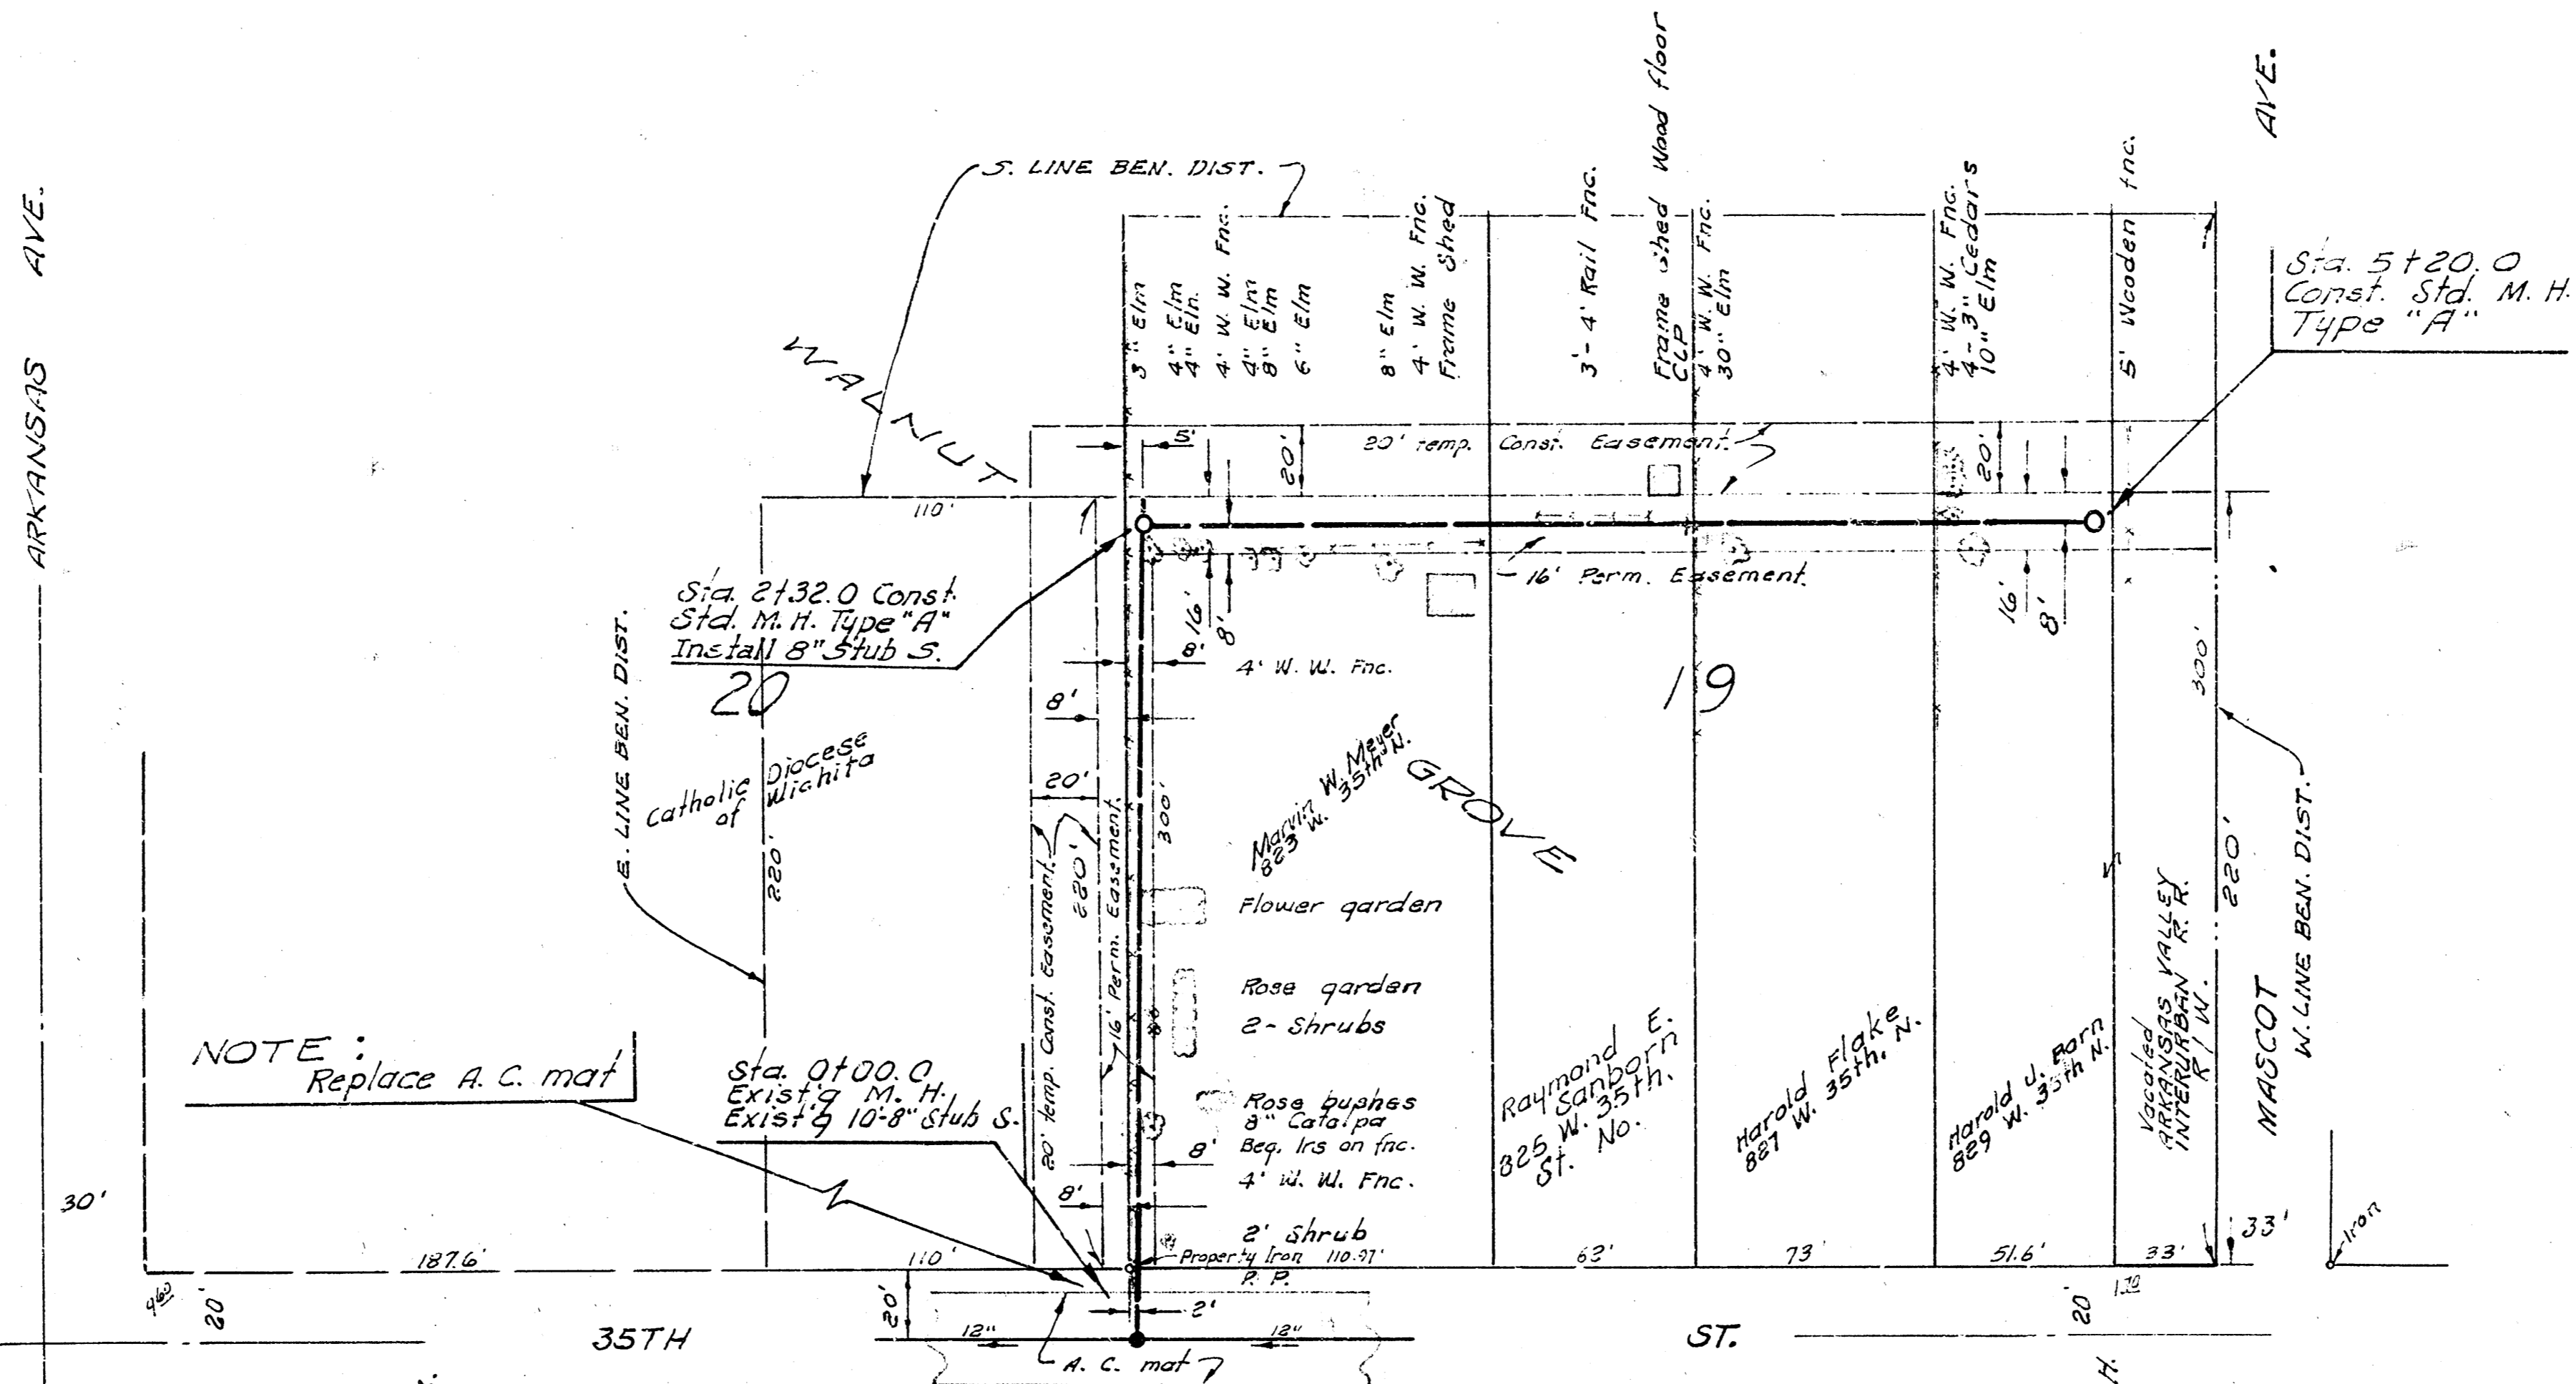

LAT. 45, SUBMAIN 4, S. S. NO. 23  
 CITY OF WICHITA, KANSAS  
 B. E. SMITH CITY ENGINEER  
 OCT. 1970 PROJECT NO. C.25-15