

B.M. 133.59 "A" in Mueller Fire Plug
S.W. 35TH and Armatrong.



Surveyed by W. G. Y. Book No. 622-Y
 Checked by H. J. W.

Sta. 0+00.0
Exist. M.H.
Type "A"



Sta. 0+38.7
Const. Std. M.H.
Type "A"

LINE NO. 1
Sta. 3+50.0
Const. Std. M.H.
Type "A"

Sta. 6+69.8
Const. Std. M.H.
Type "A"

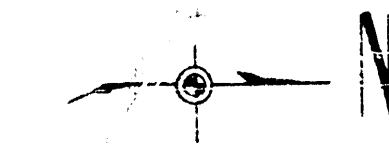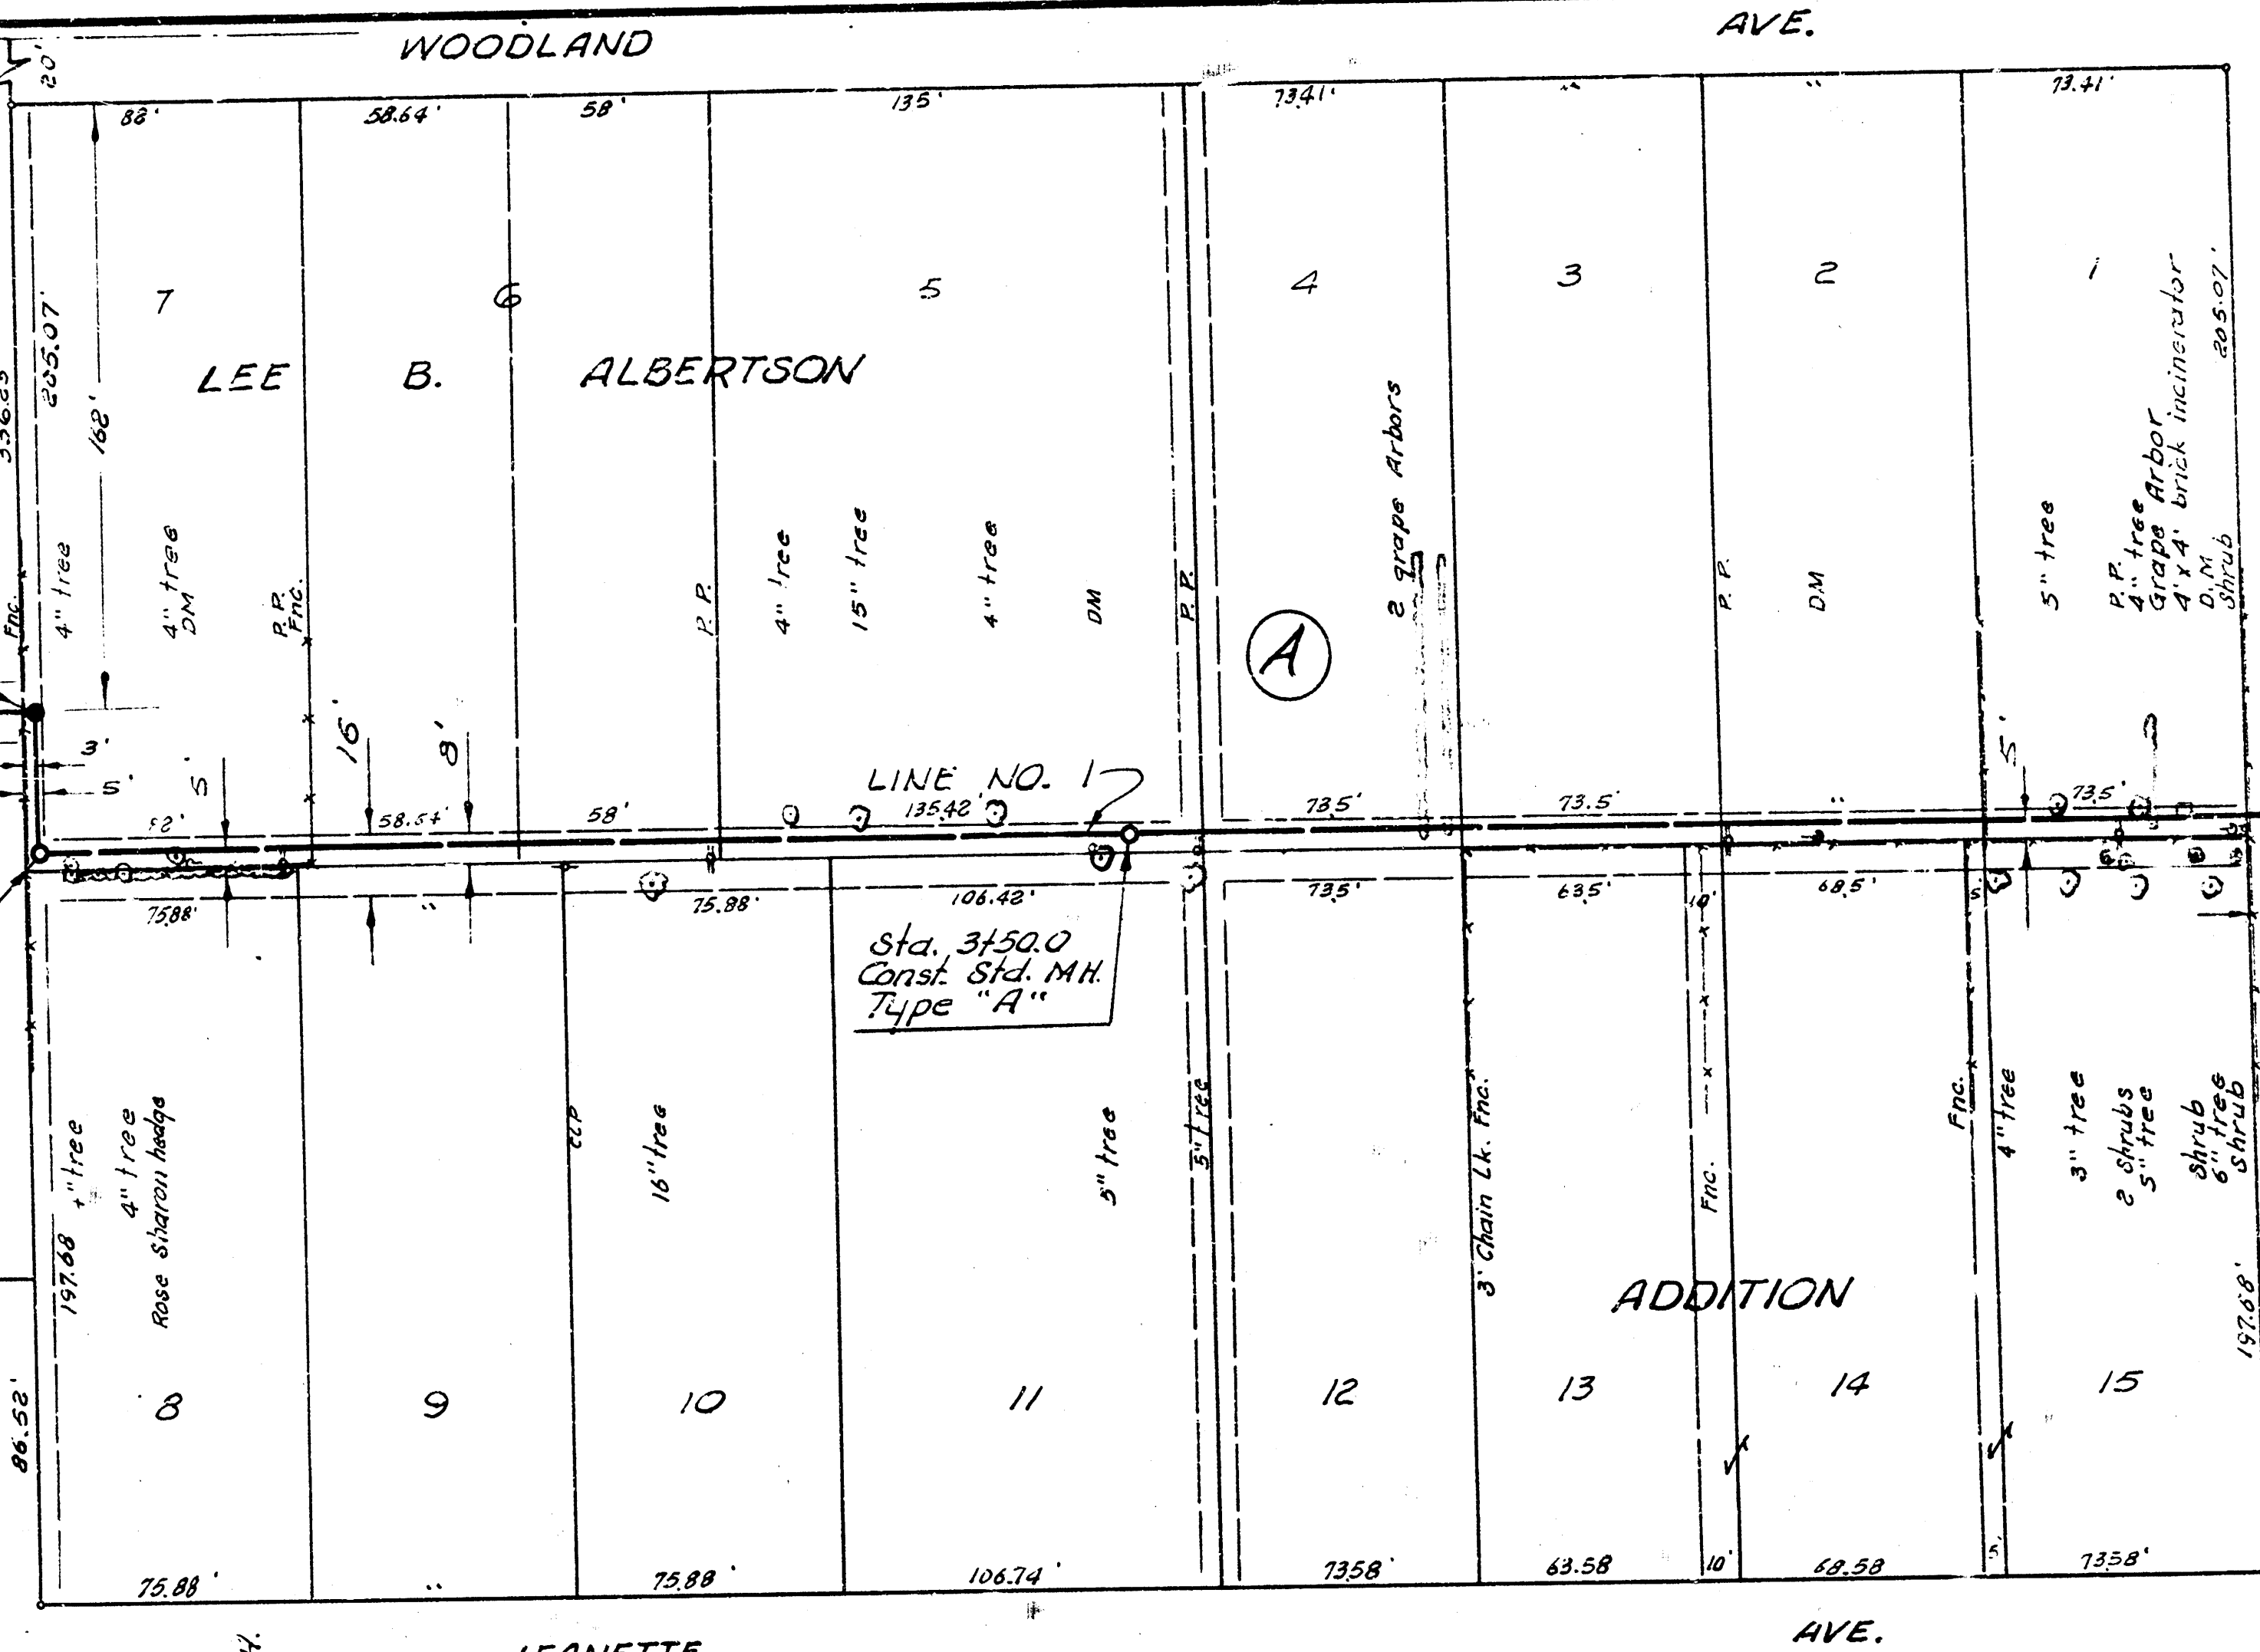

Plan Scale 1" = 40'
Profile Scale 1" = 10' vert.

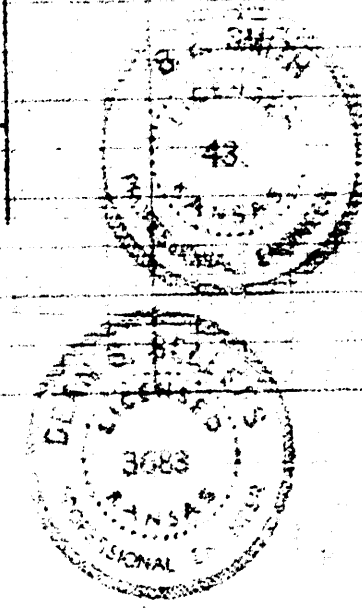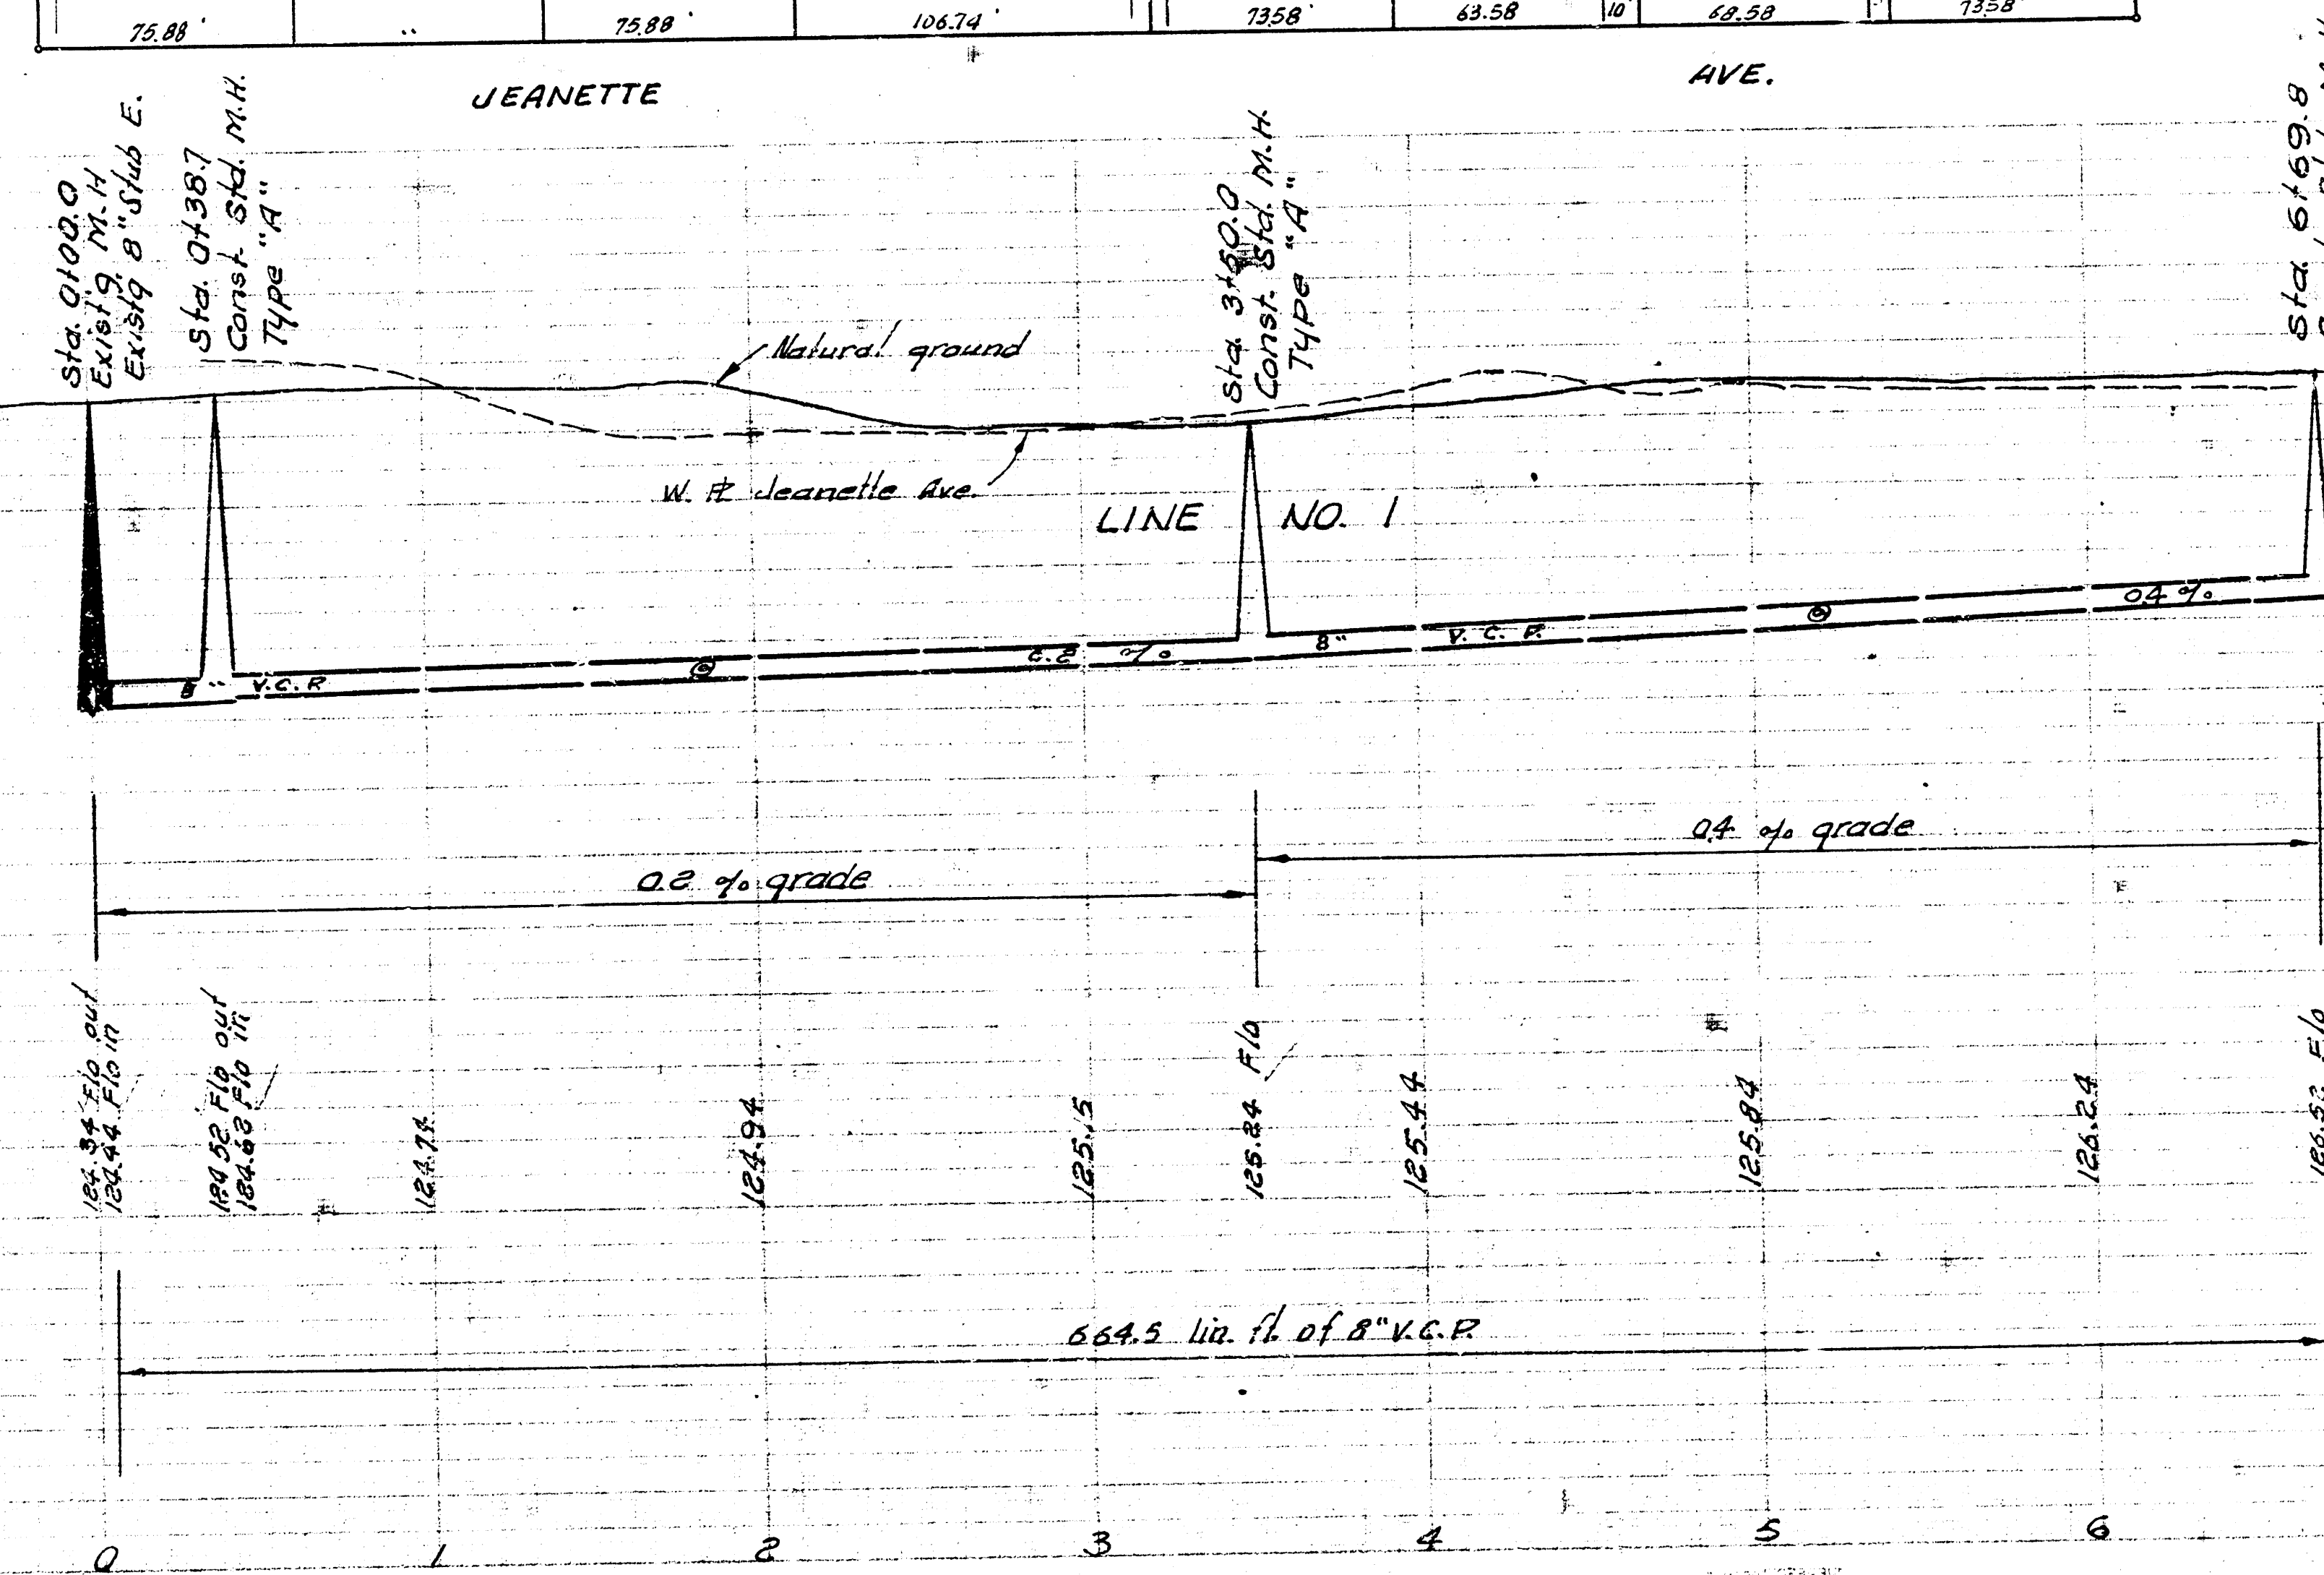

LAT. 46, SUBMAIN 4, S. S. NO. 23
 CITY OF WICHITA, KANSAS
 B. E. SMITH CITY ENGINEER
 OCT. 1966 PROJECT NO. C25-16
 SHEET NO. 1 OF 2

