

B. M. 133.69 "M" in Mueller, P. P. S.W. cor
35th St. and Armstrong Ave.



Survey by J.W.F. BK No. AR-31
Checked by _____

Plan Scale 1" = 40'
Profile Scale 1" = 4' Vert.


L.A.T. 48, SUBMAIN 4, S. S. NO. 23
CITY OF WICHITA, KANSAS
B. E. SMITH CITY ENGINEER
JUNE 1966 PROJECT NO. C25-34
SHEET NO. 1 OF 2

B. M. 33.69 "M" in Mueller F. P. S.W.
Cor. 35th & Armstrong.

WALNUT GROVE

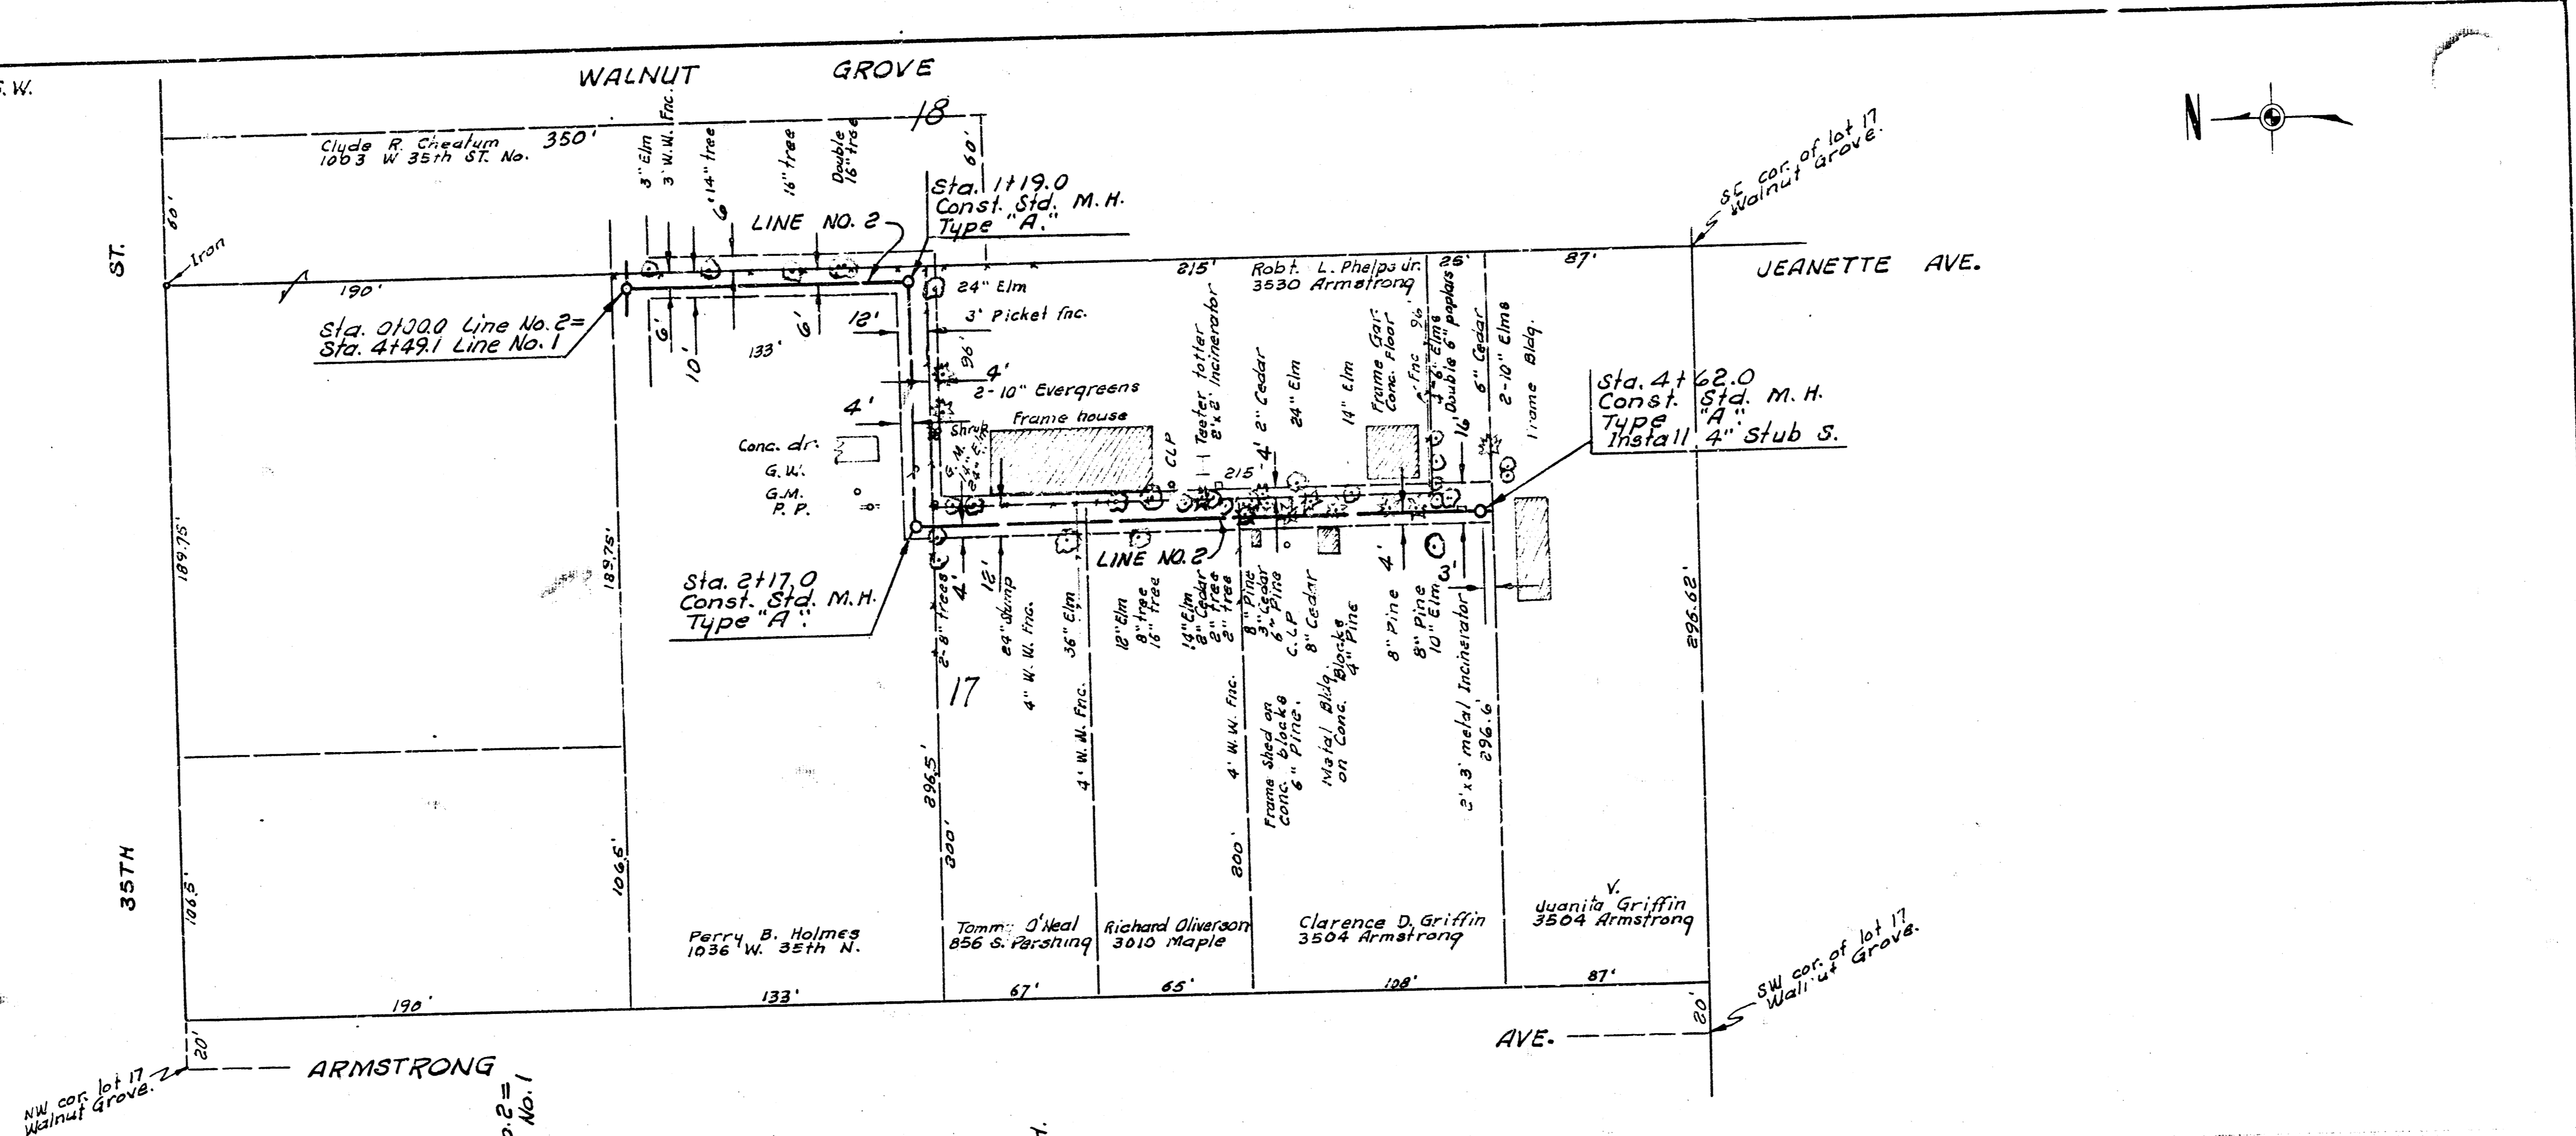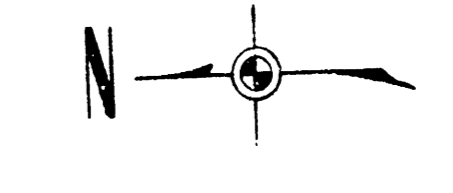

NW cor. lot 17 Walnut Grove.

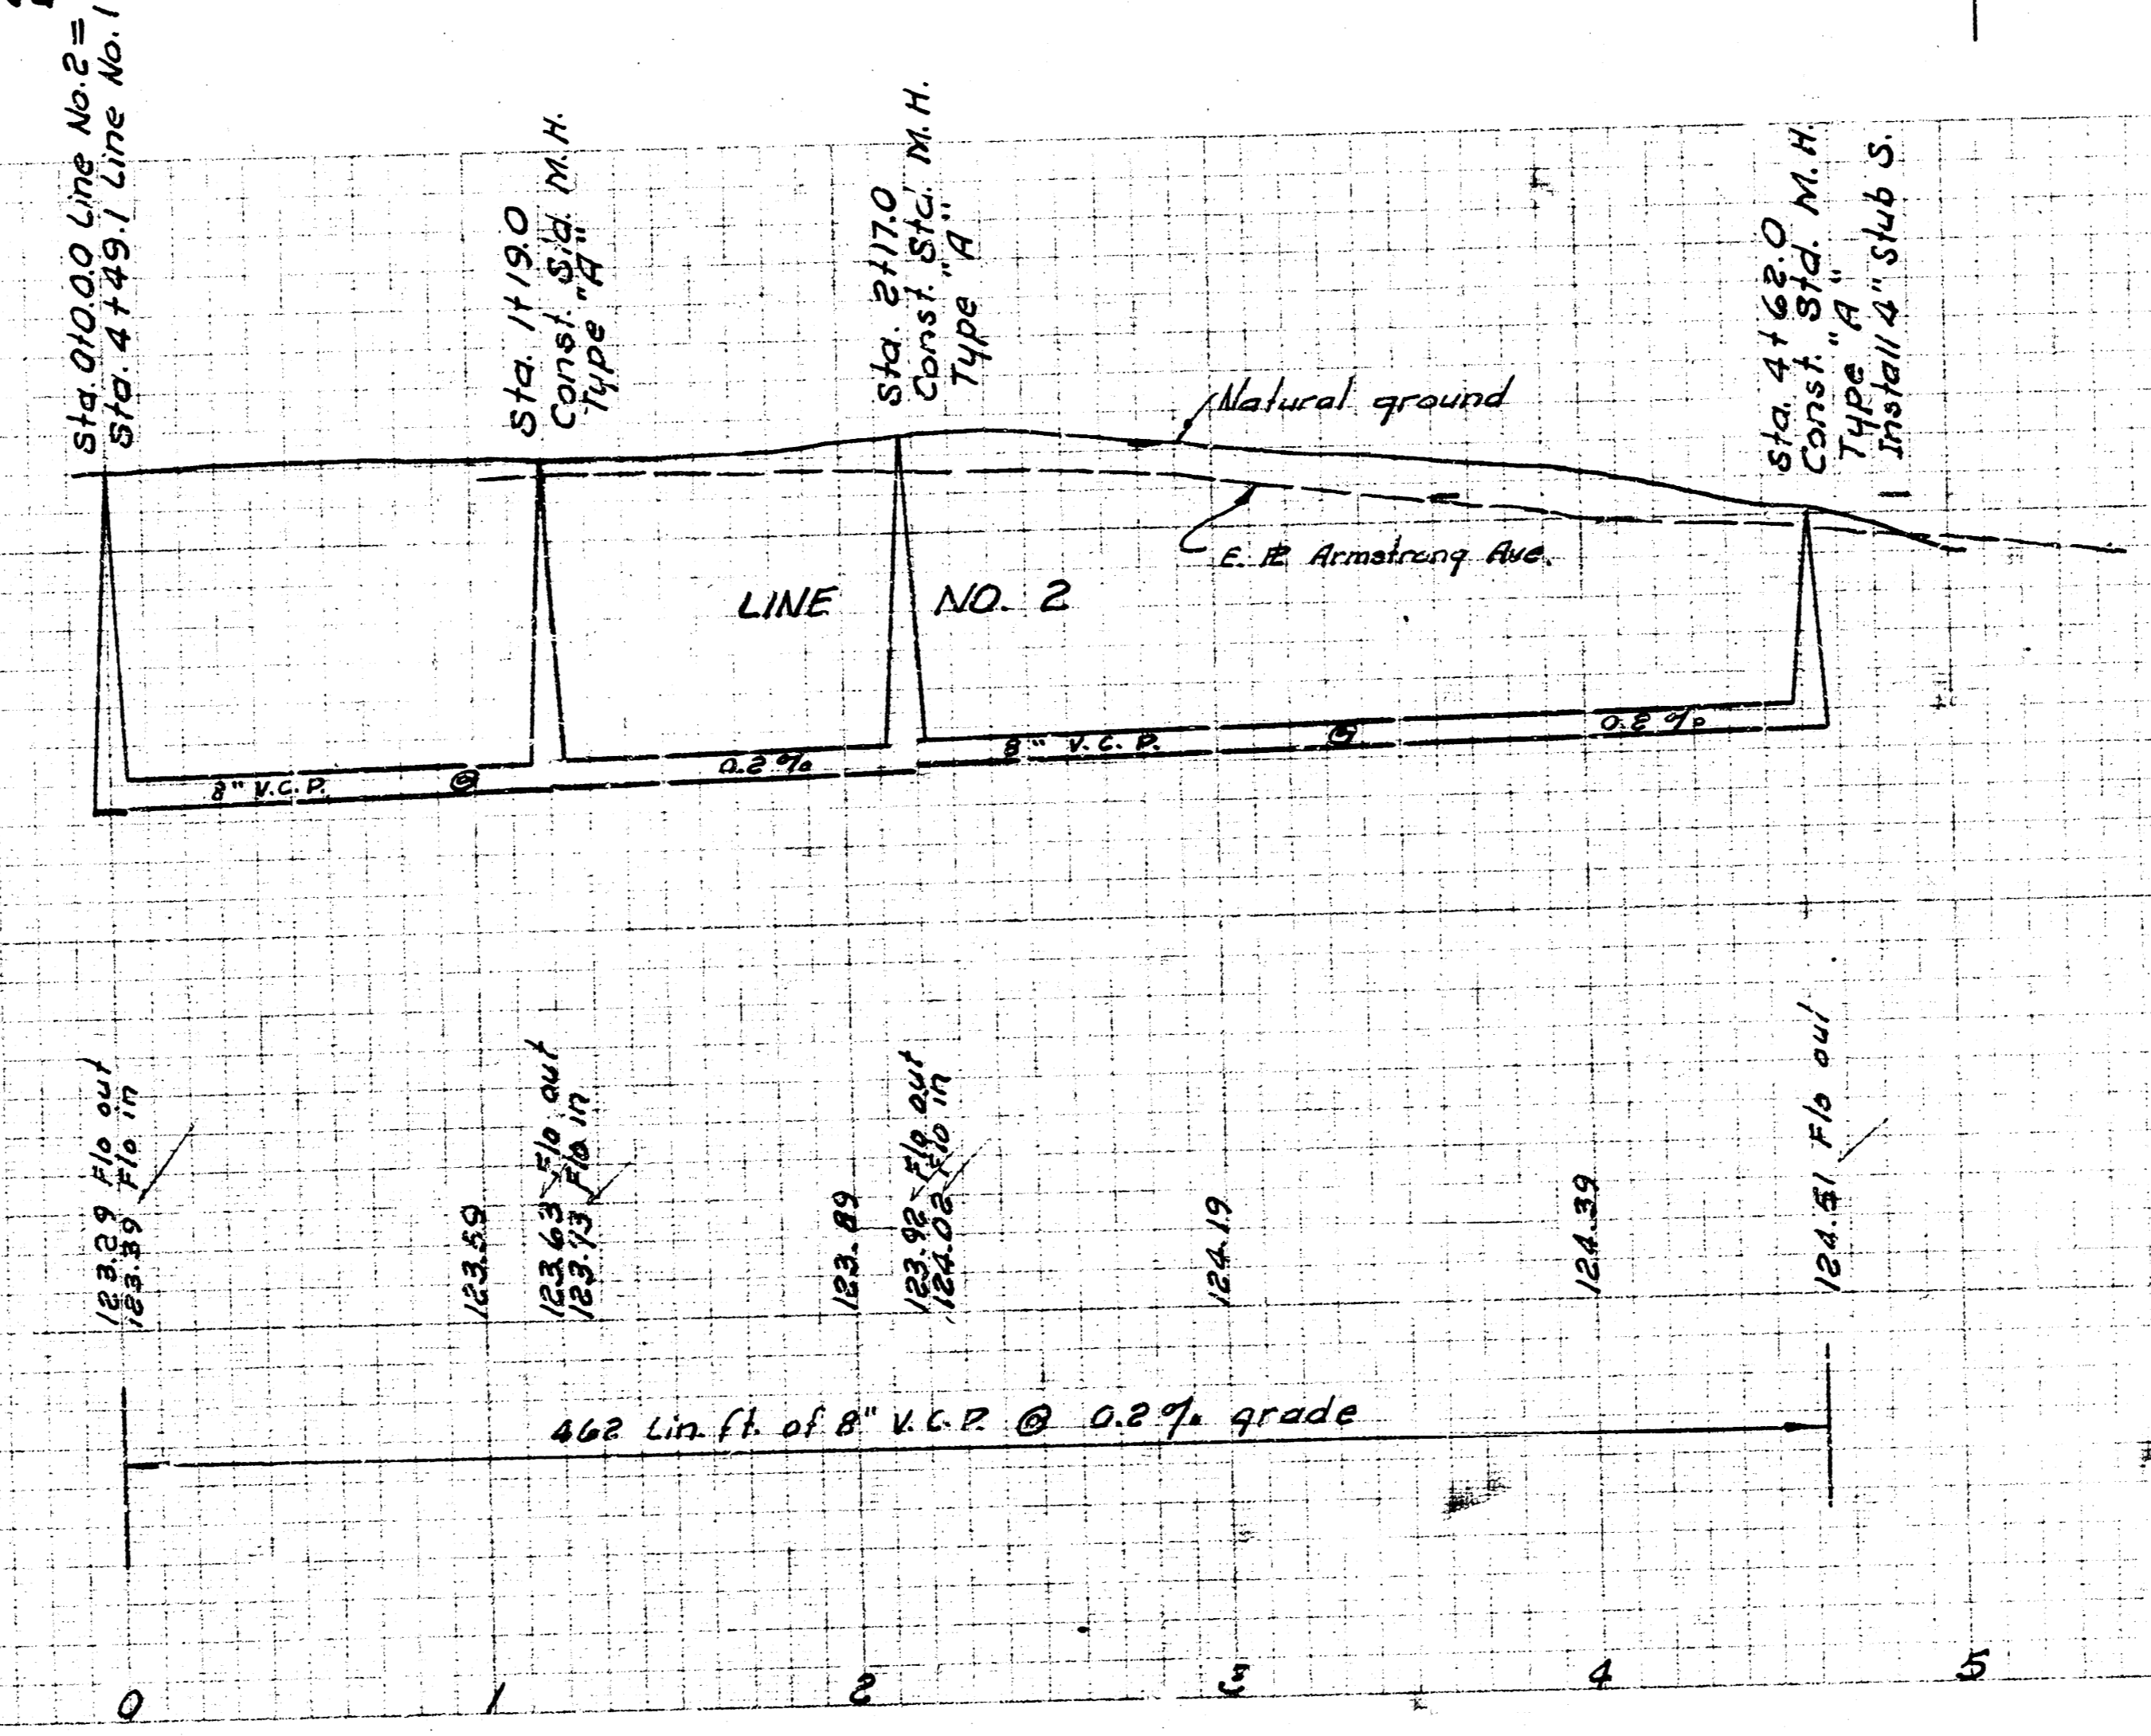

L. AT. 48, SUBMAIN 4, S. S. NO. 23
PROJECT NO. C25-34
SHEET NO. 2 OF 2