

Sto 6450 Line No. 1.
Const: Std. Brick
Manhole Type A.


NOTE TO CONTRACTOR:
This project is to be co-ordinated
with Lat. 36, Sub. 4, S. S. No. 23
Project No. C 23-88.

Note: Contractor to replace all fences.


Plan Scale 1"=40'
Profile Scale Horz. 1"=40'
Vert. 1"=4'

B.M. 130.03 Standard Southwest Corner
Salina and 33rd St. North.

LAT. 55, SUB. 4, S.S. 23
CITY OF WICHITA, KANSAS
B. E. SMITH, CITY ENGINEER
PROJ. NO. C 26-9
DATE: JUNE 1969
SH. NO. 1 OF 2

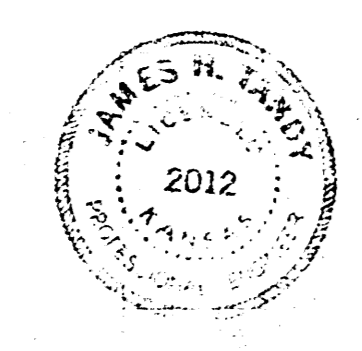

As per Report May 14, 1969

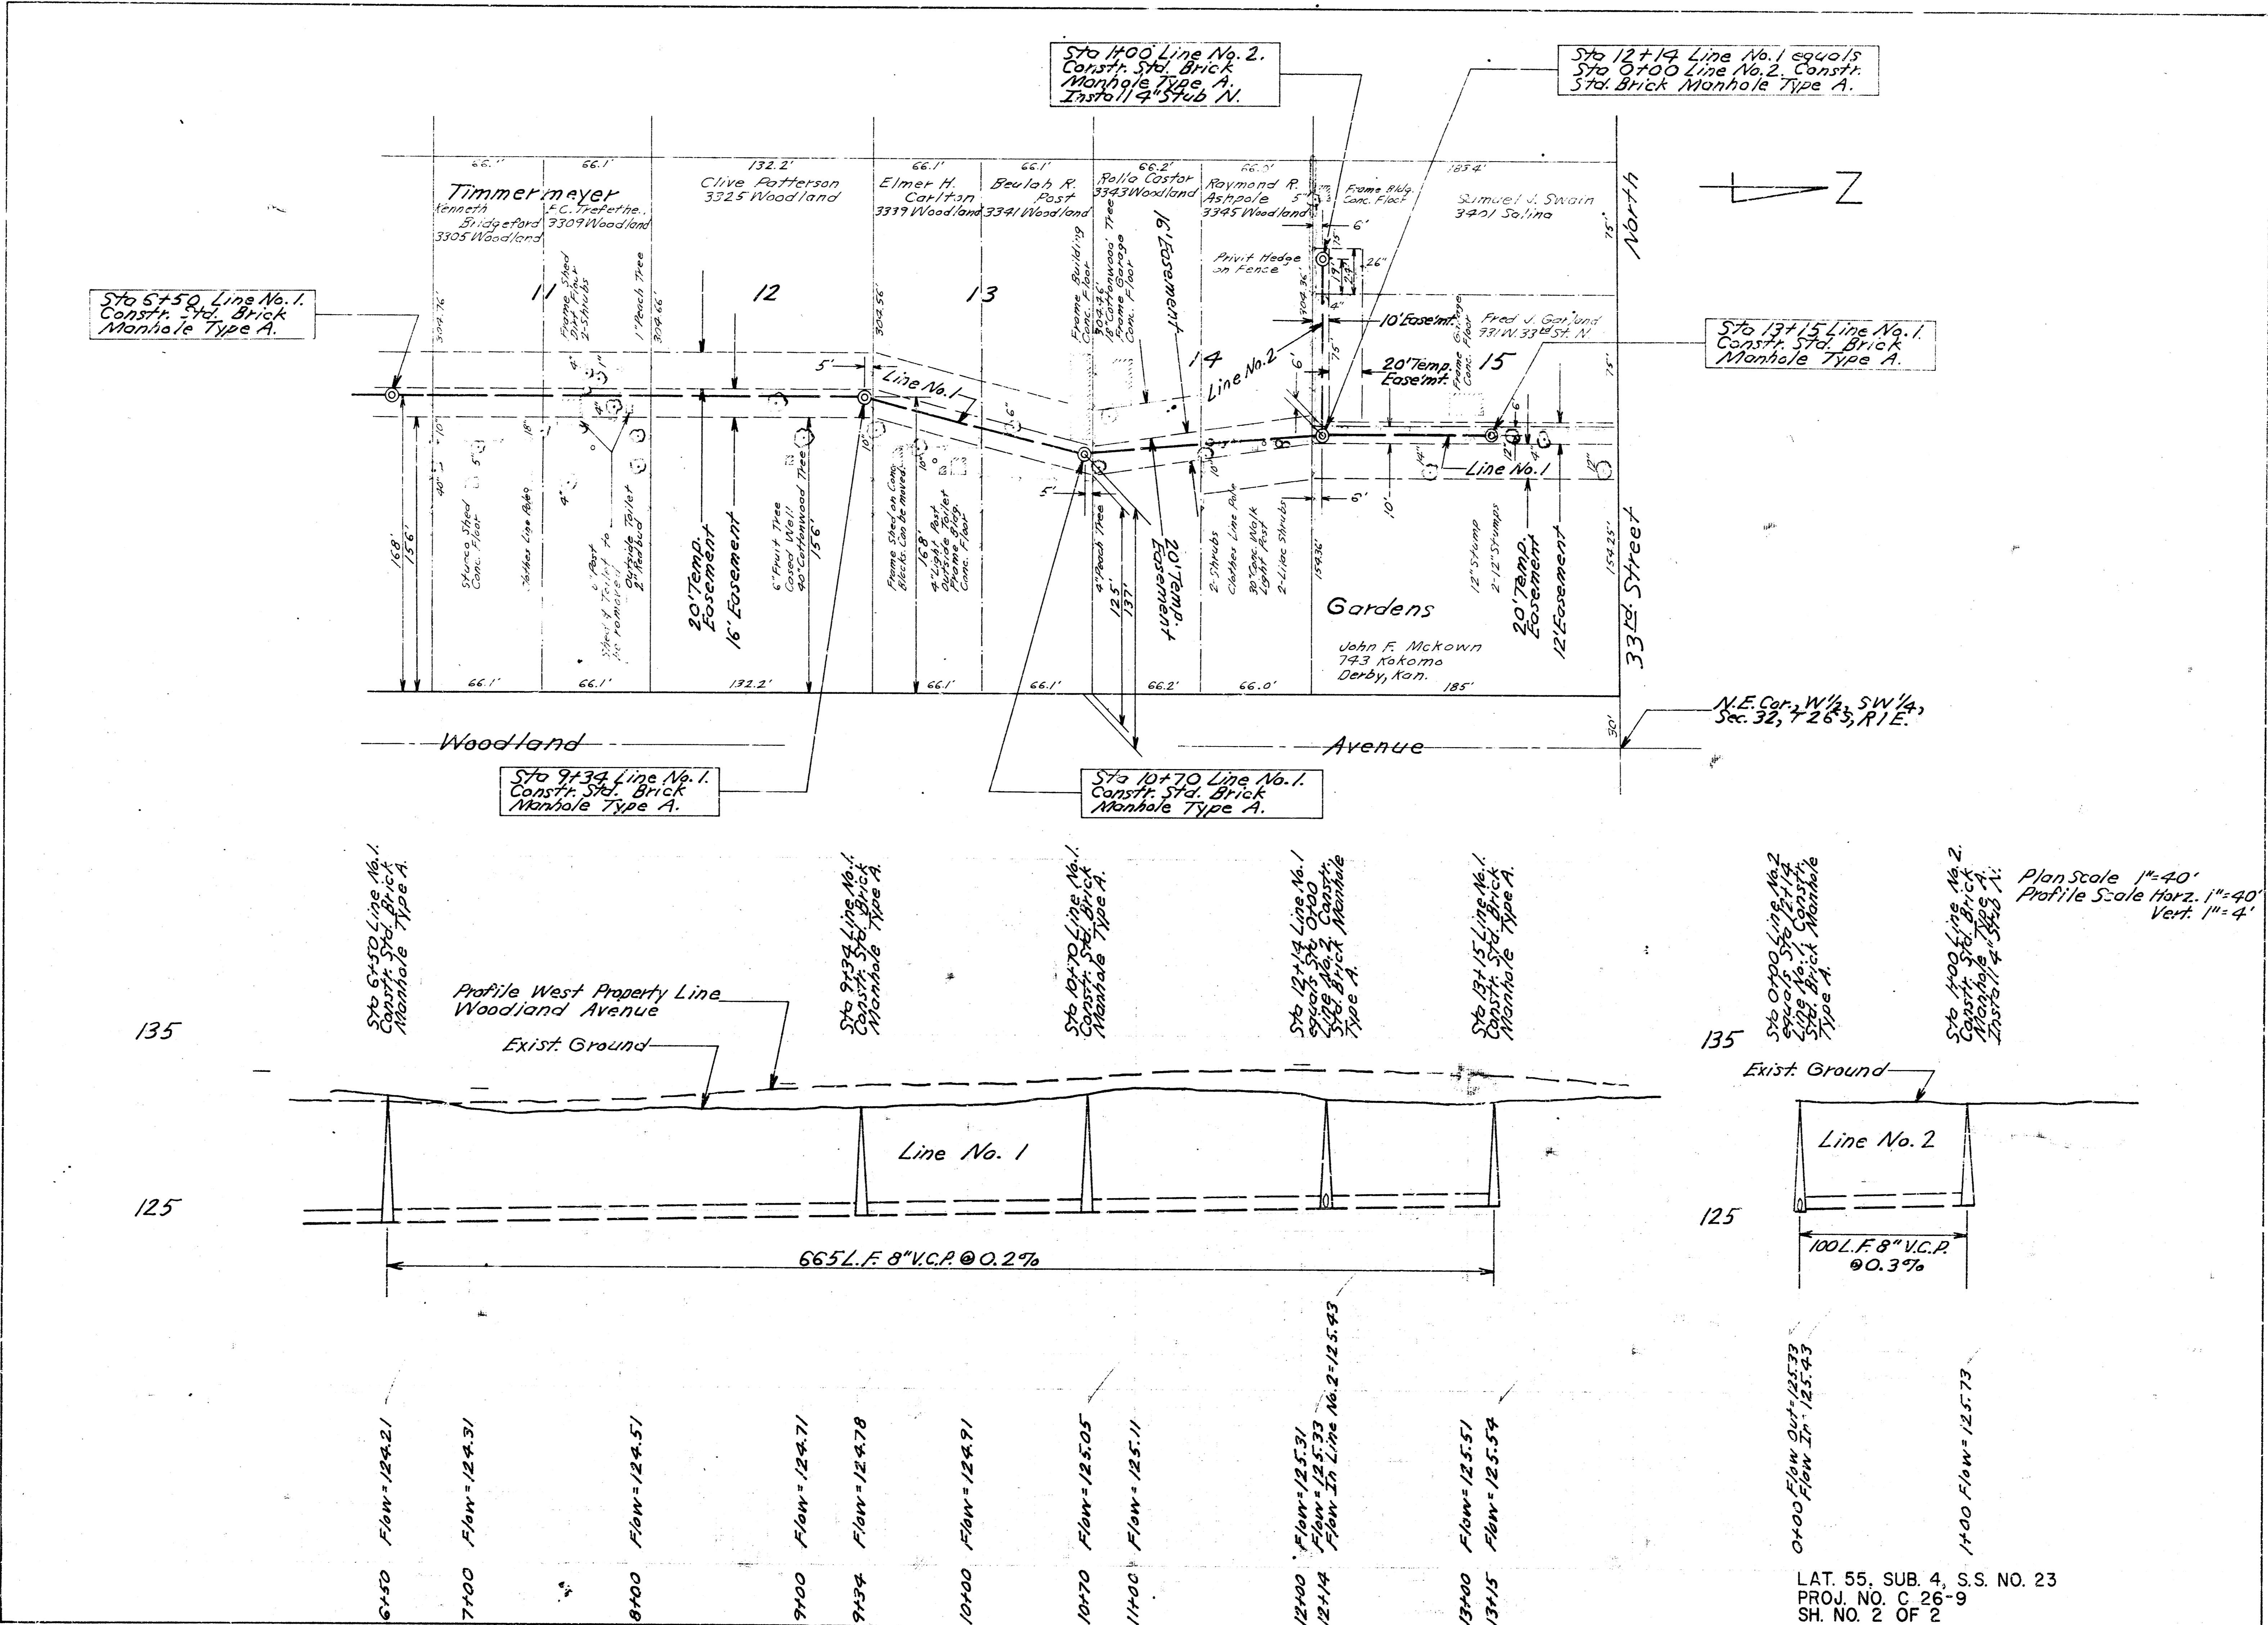

Sta 6+50 Line No. 1
Const. Std. Brick
Manhole Type A.

Sta 11+00 Line No. 2.
Const. Std. Brick
Manhole Type A.
Installs 4" Stub N.

Sta 12+14 Line No. 1 equals
Sta 0+00 Line No. 2. Const.
Std. Brick Manhole Type A.

Sta 13+15 Line No. 1
Const. Std. Brick
Manhole Type A.

Sta 9+54 Line No. 1
Const. Std. Brick
Manhole Type A.

Sta 10+70 Line No. 1
Const. Std. Brick
Manhole Type A.

Sta 6+50 Line No. 1
Const. Std. Brick
Manhole Type A.

Sta 9+54 Line No. 1
Const. Std. Brick
Manhole Type A.

Sta 10+70 Line No. 1
Const. Std. Brick
Manhole Type A.

Sta 12+00 Line No. 1
Const. Std. Brick
Manhole Type A.

Sta 13+15 Line No. 1
Const. Std. Brick
Manhole Type A.

Sta 0+00 Line No. 2
Const. Std. Brick
Manhole Type A.

Sta 11+00 Line No. 2
Const. Std. Brick
Manhole Type A.
Installs 4" Stub N.

Plan Scale 1"=40'
Profile Scale Horiz. 1"=40'
Vert. 1"=4'

LAT. 55, SUB. 4, S.S. NO. 23
PROJ. NO. C-26-9
SH. NO. 2 OF 2