



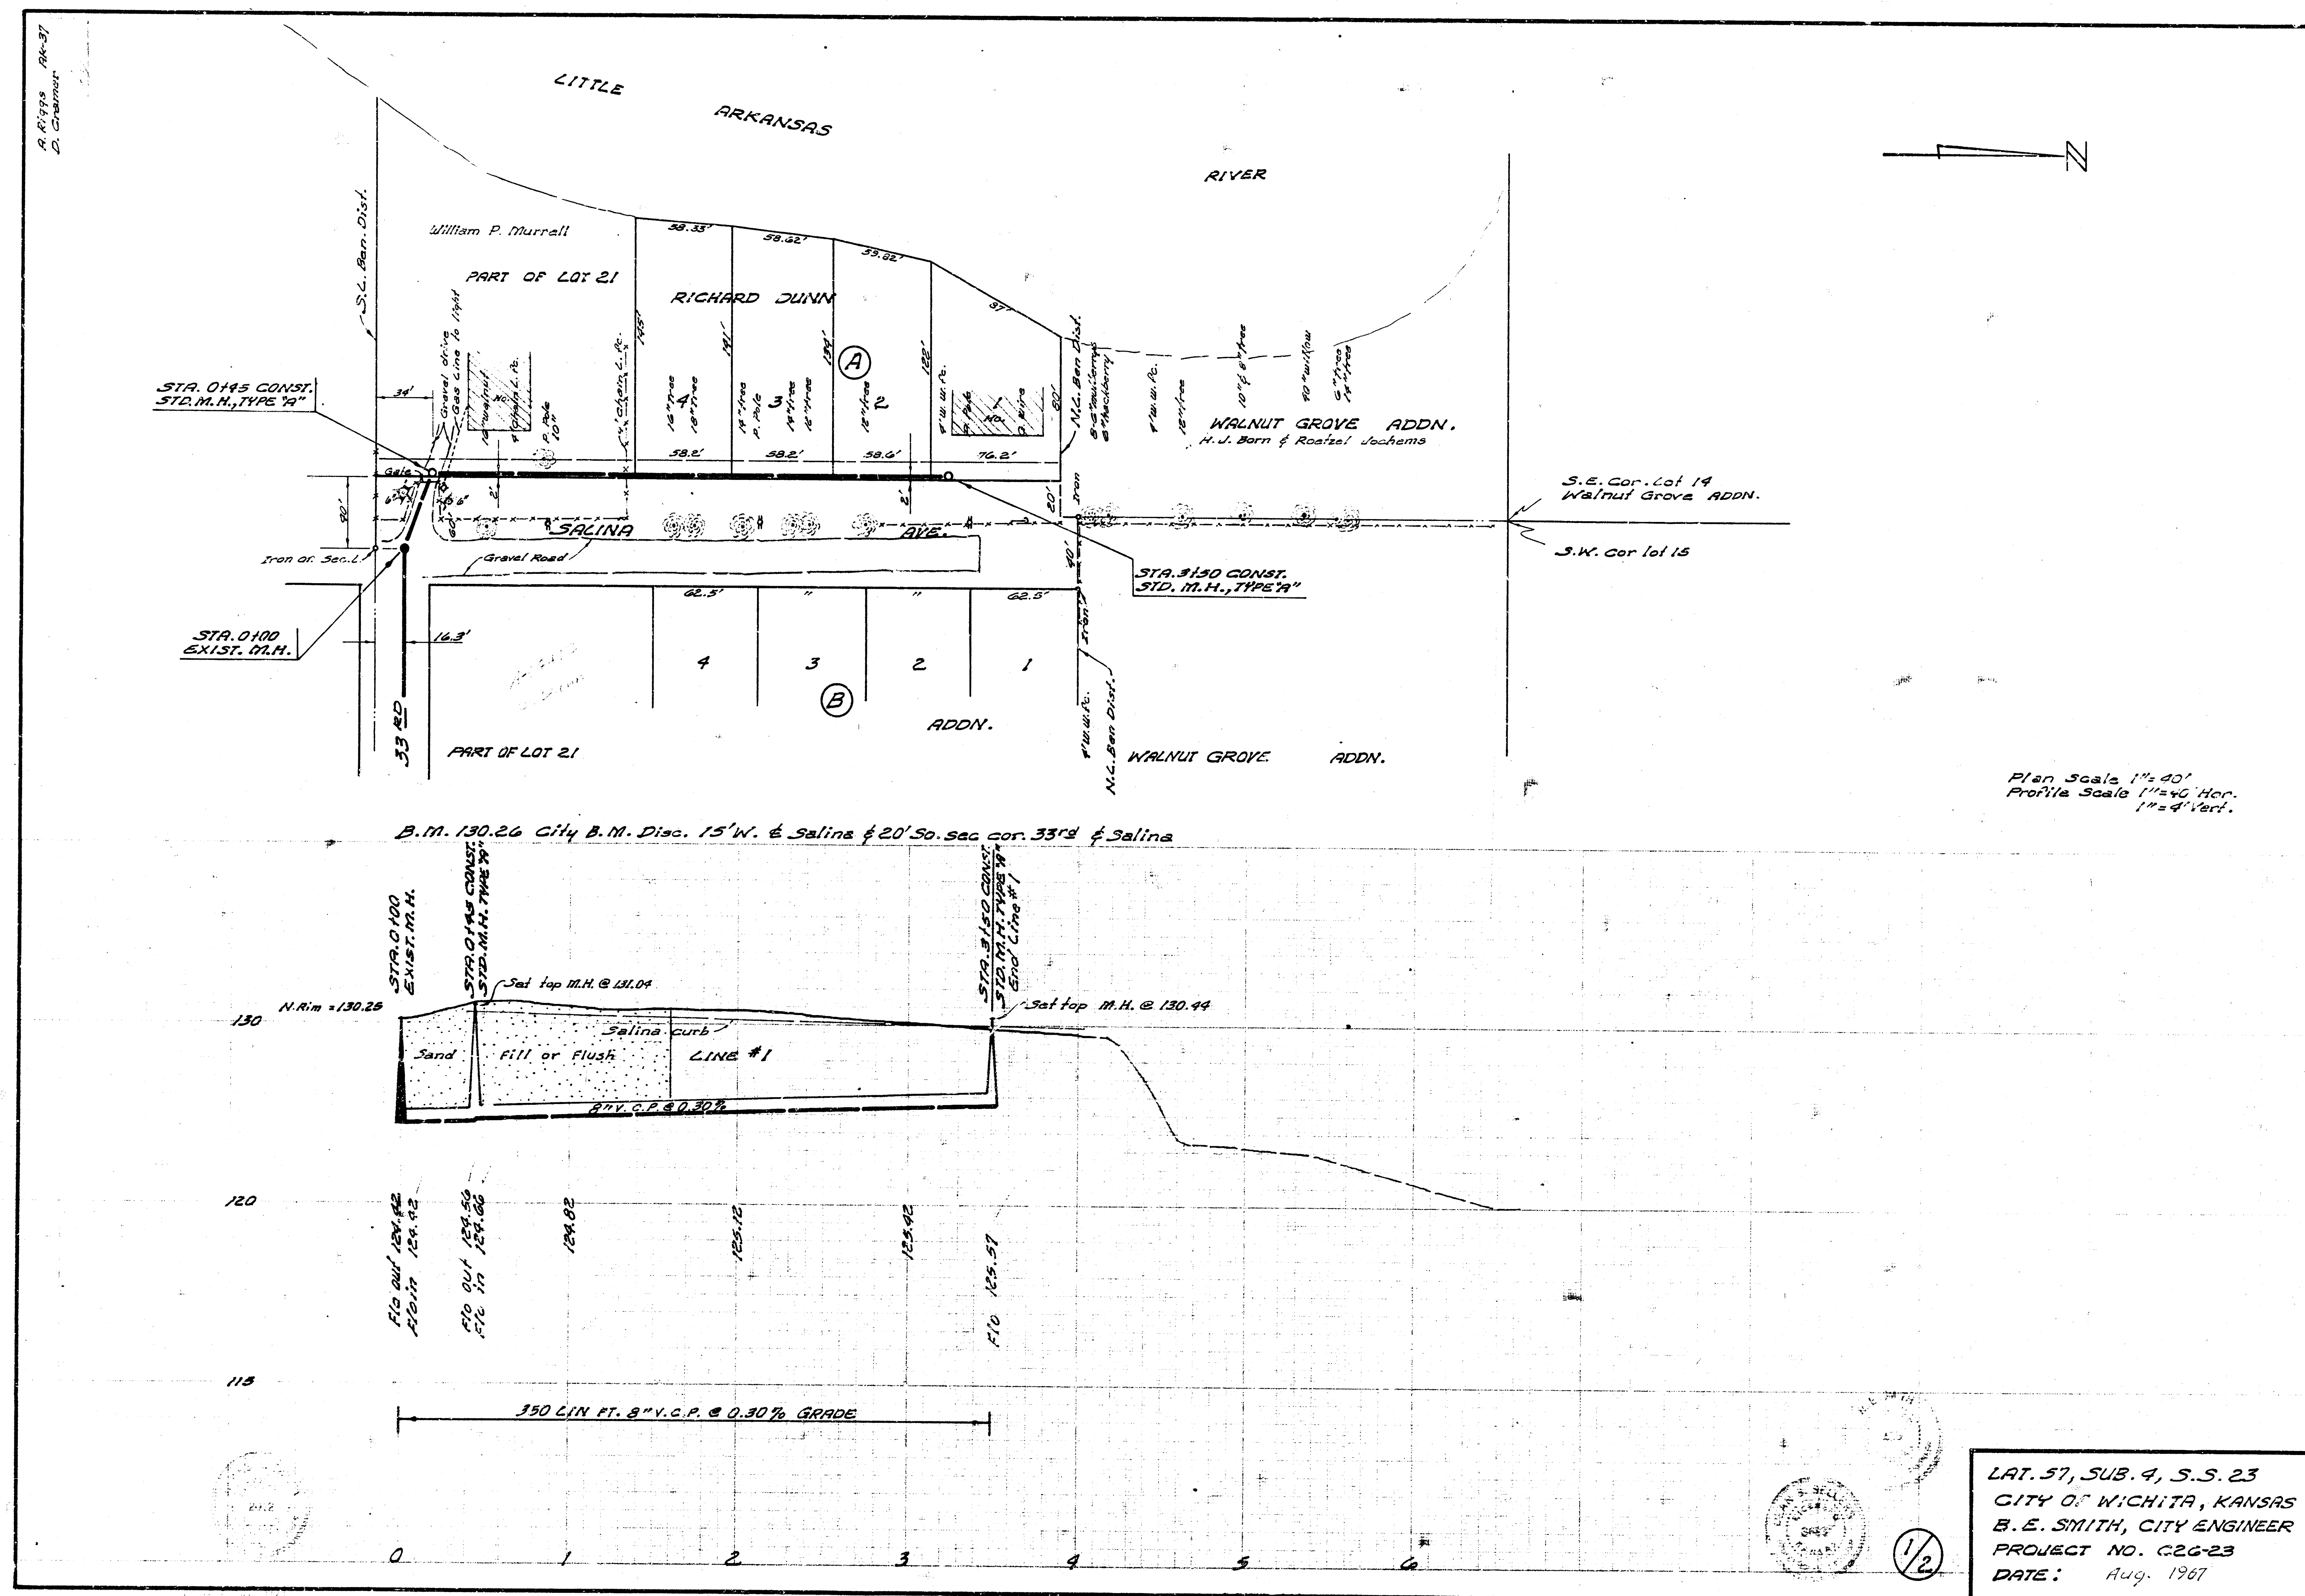

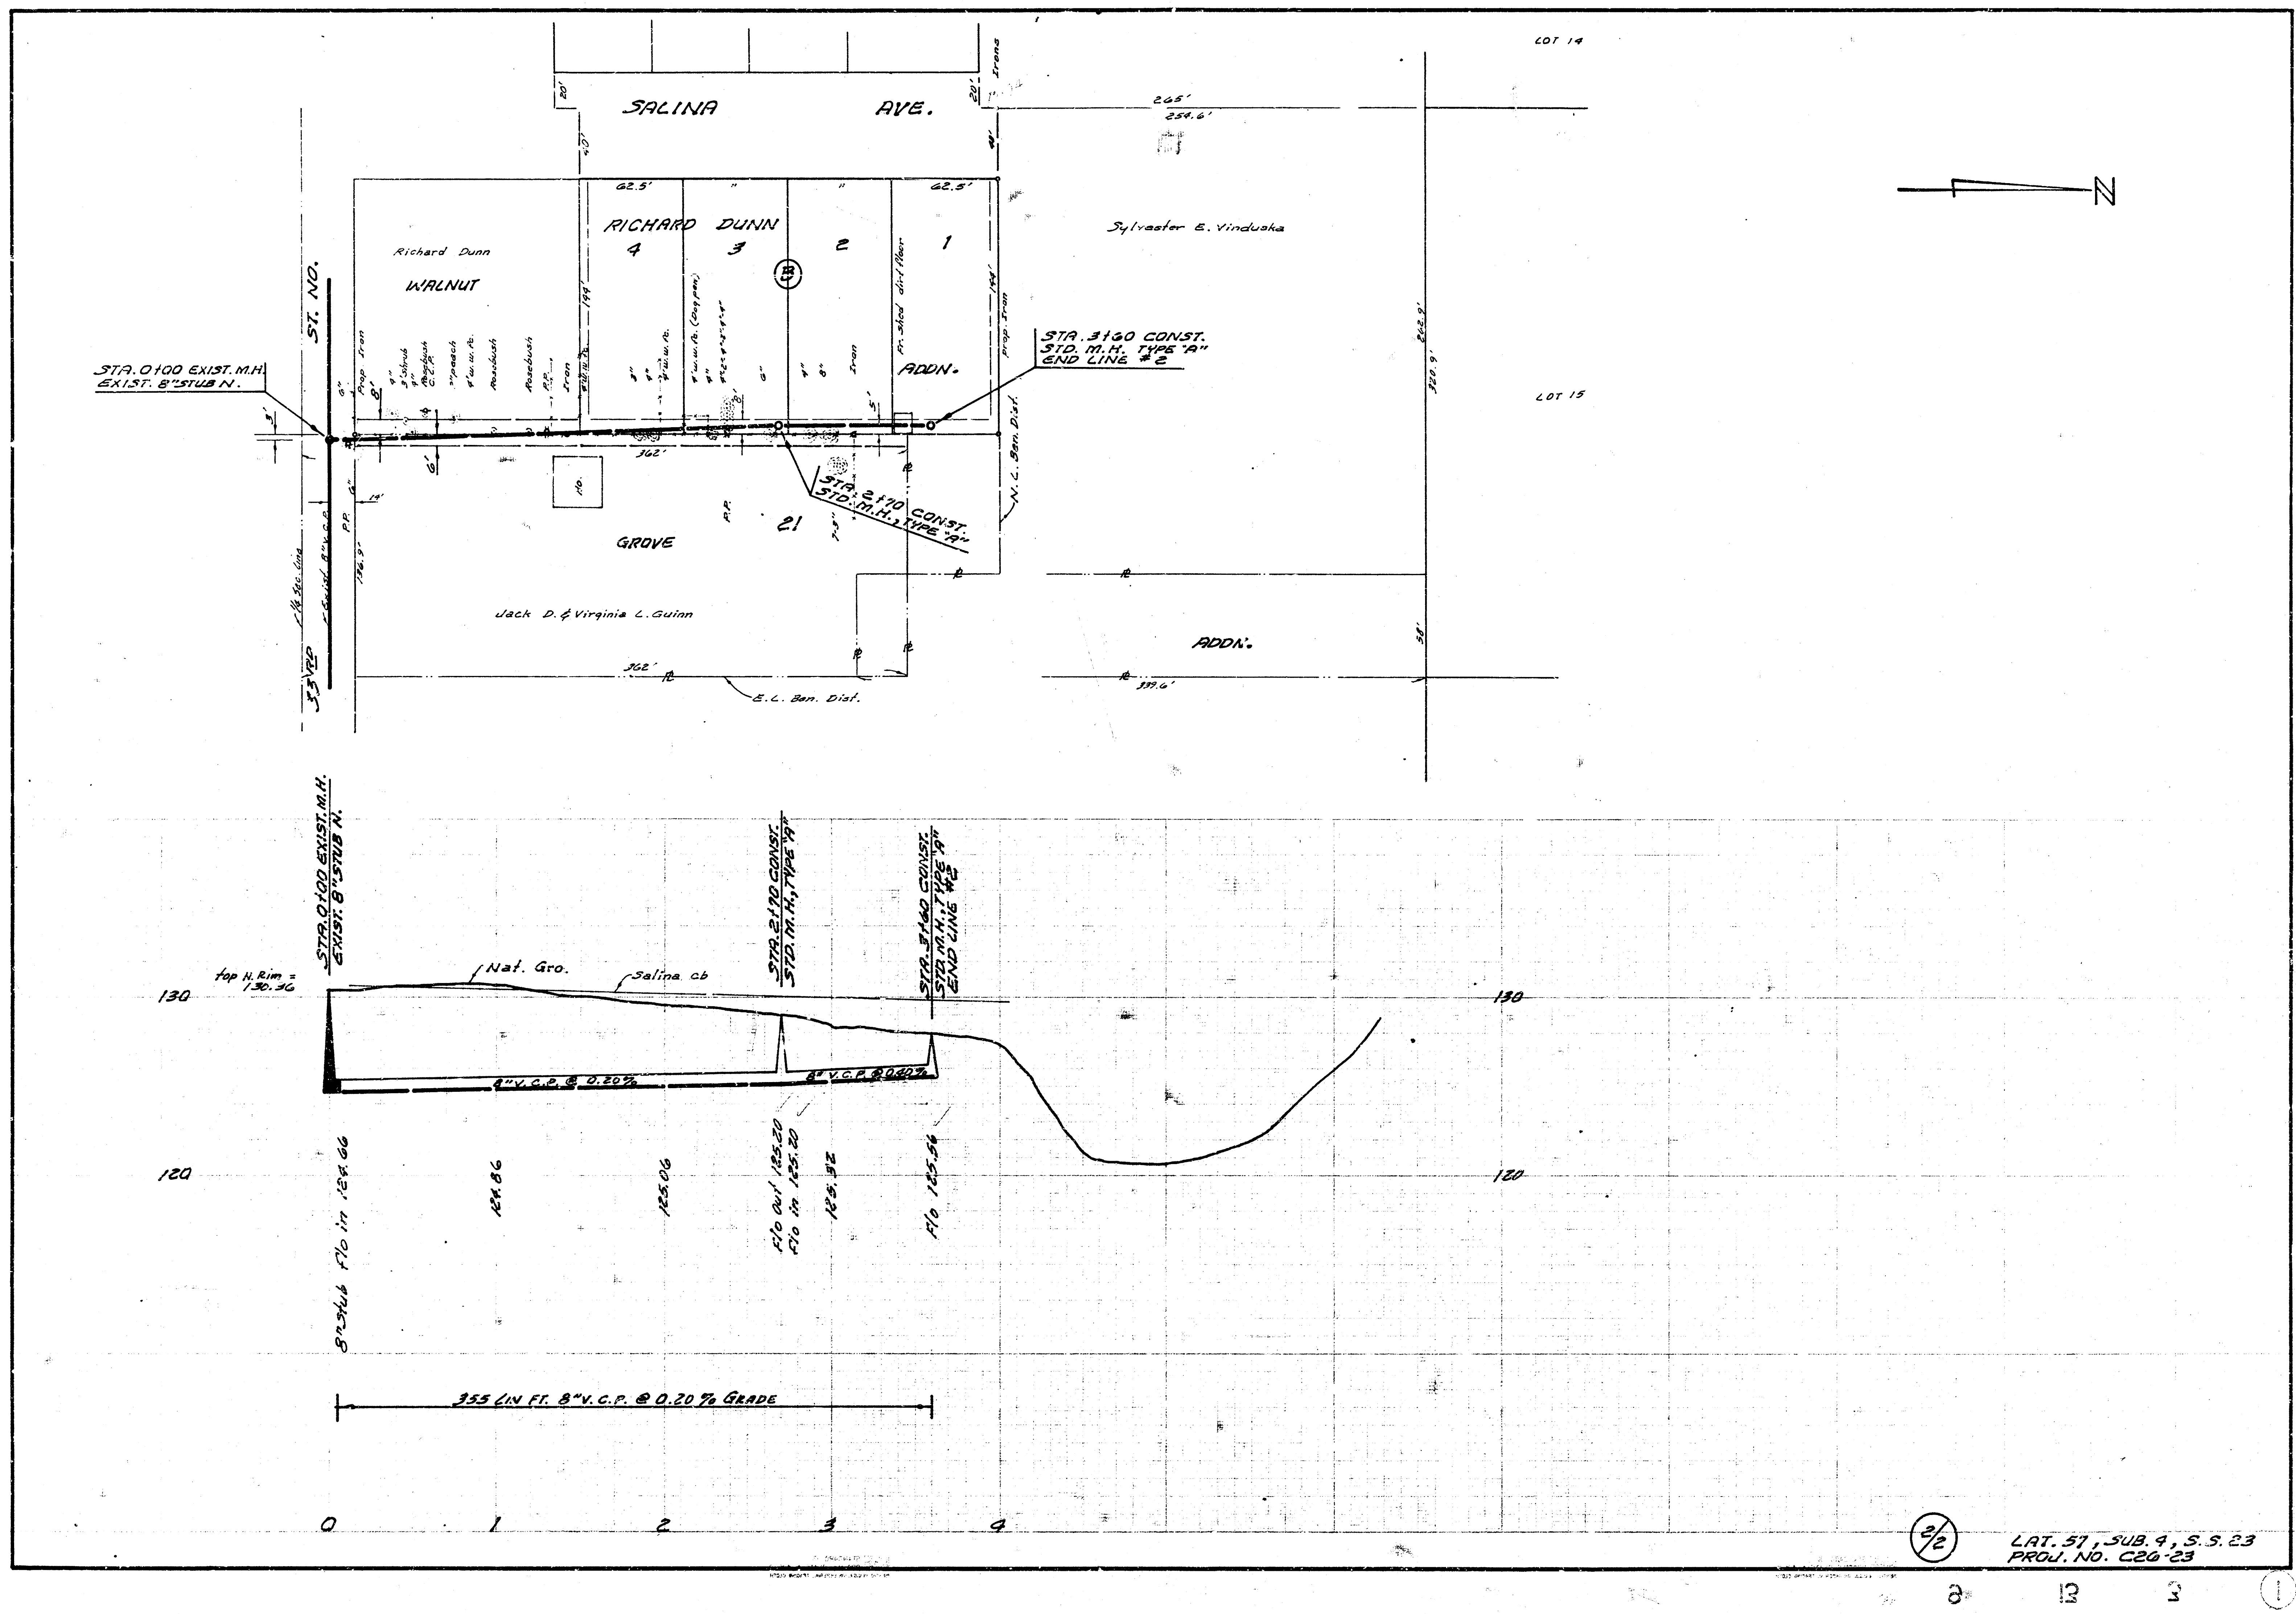

2/2
LAT. 57, SUB. 4, S. S. 23
PROJ. NO. C20-23