



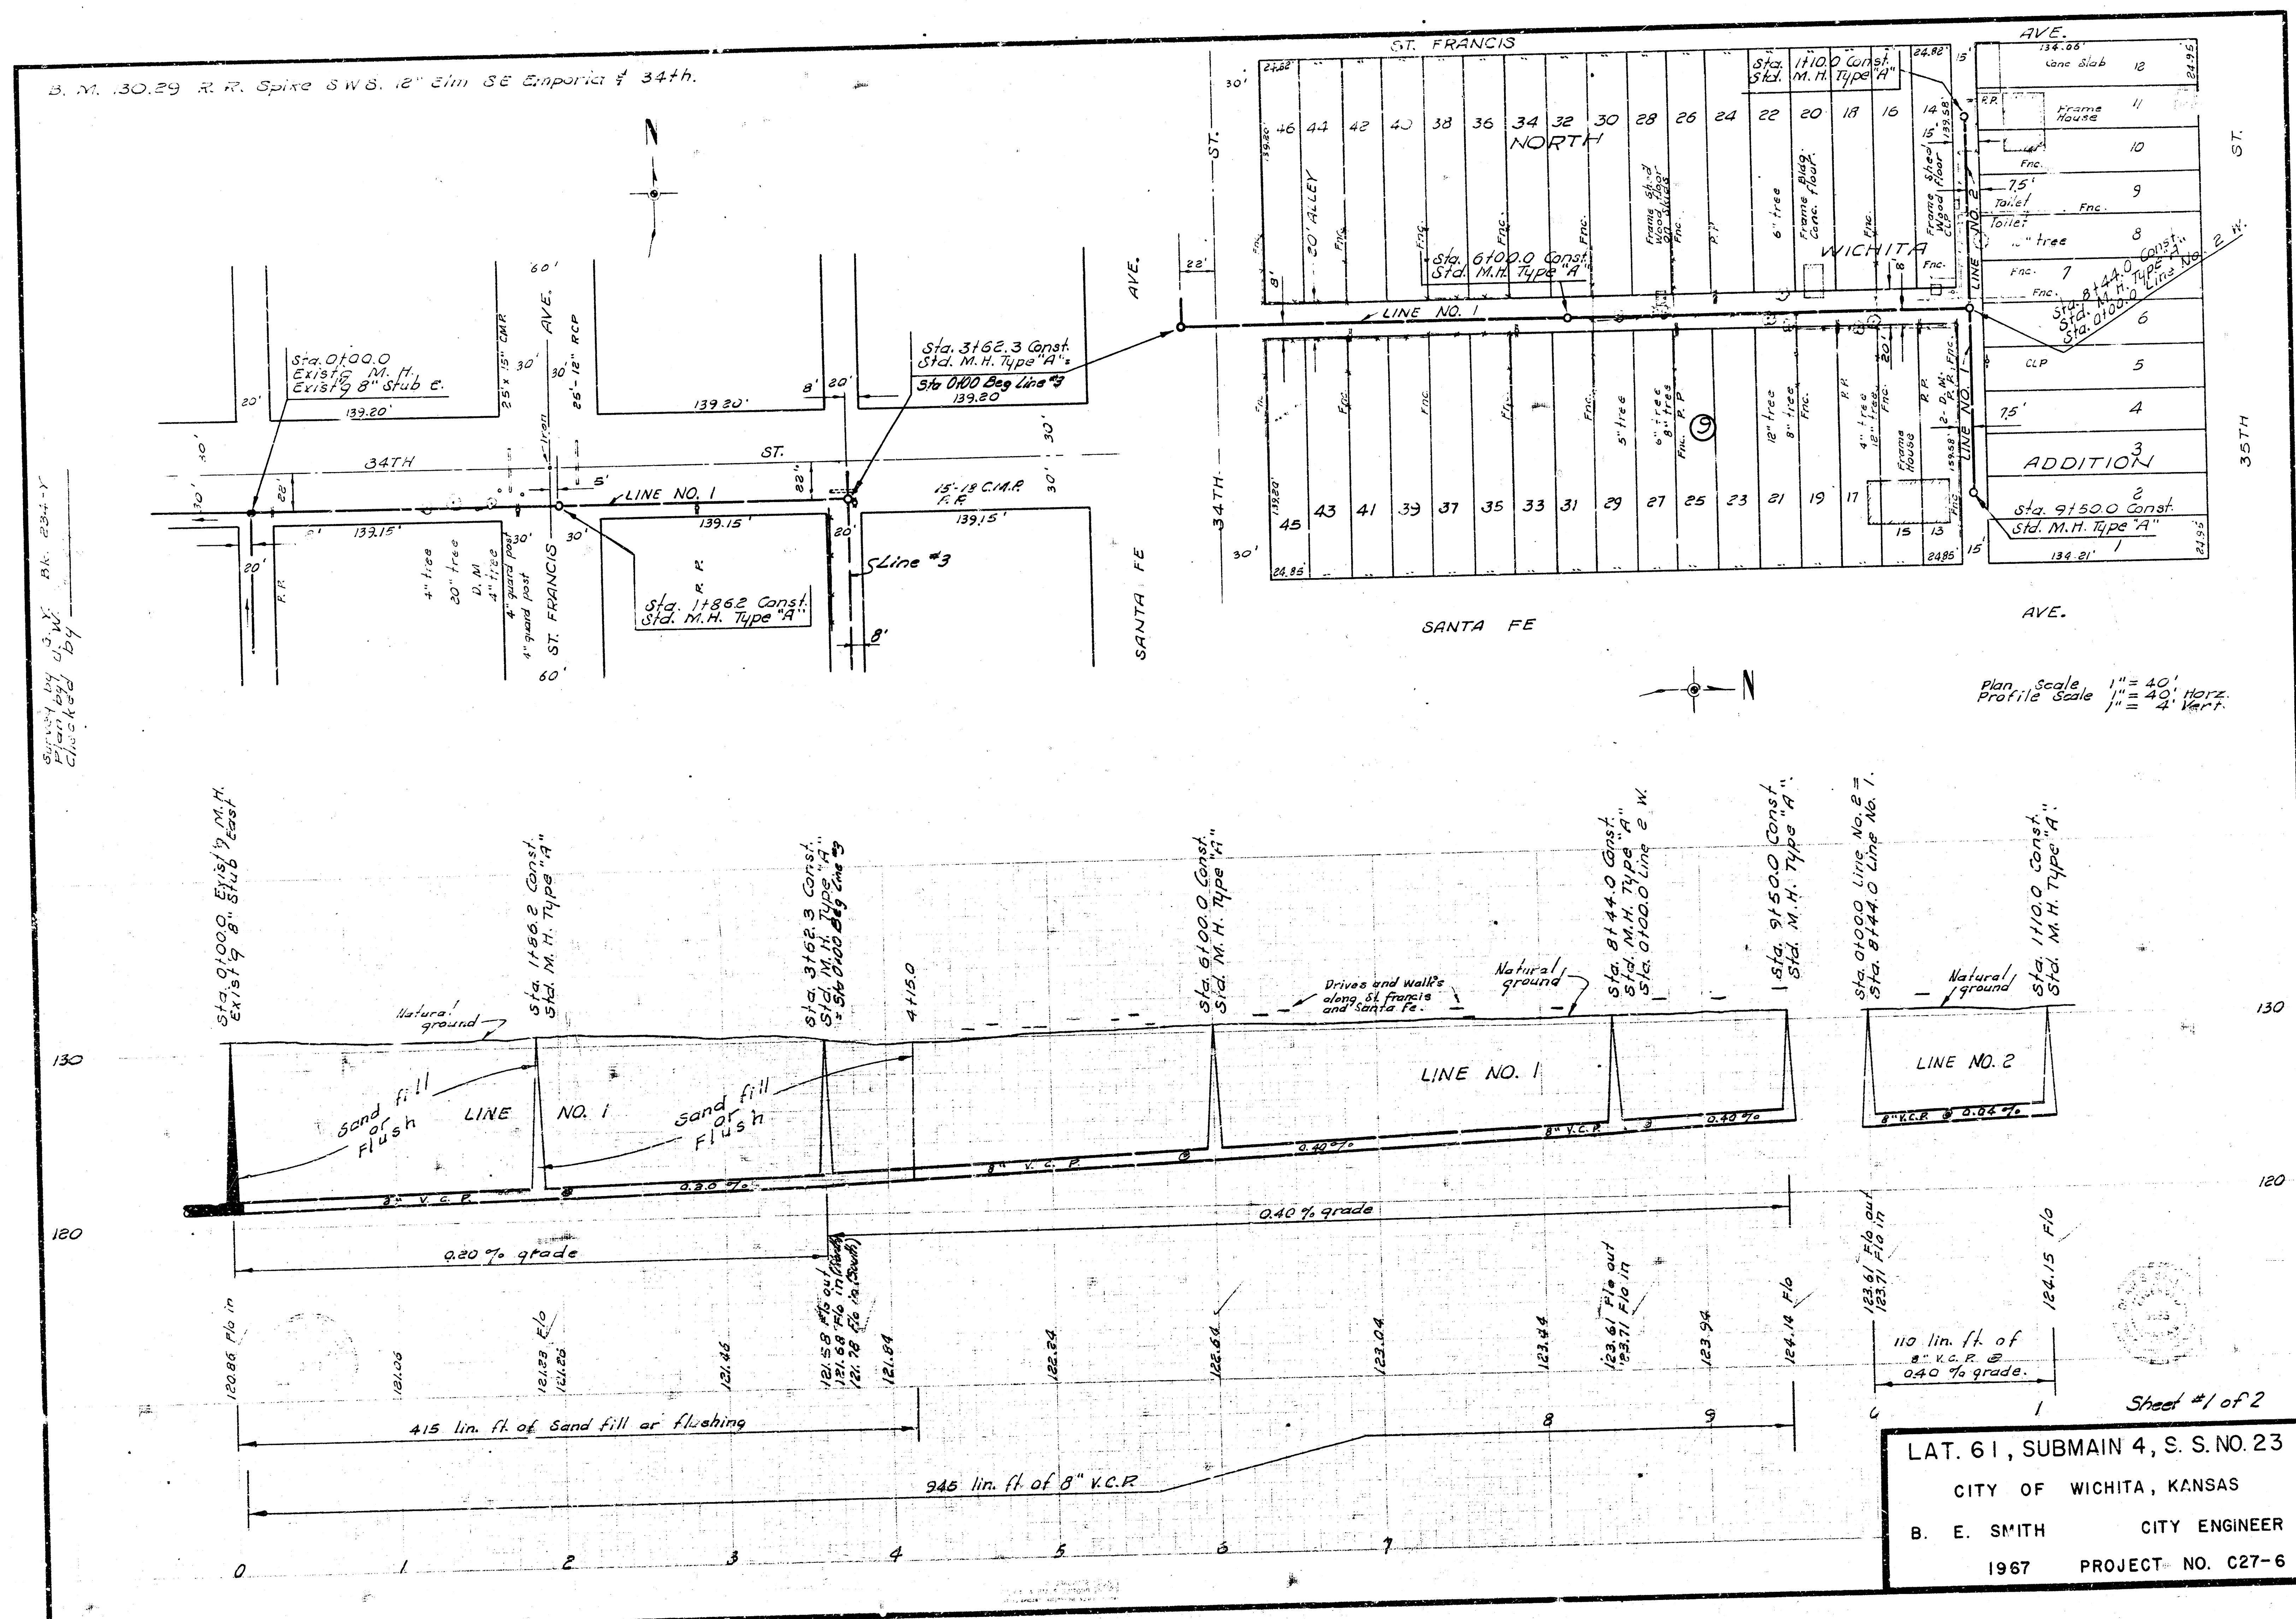


Survey, Yang 04 23d-1
Plan: 1/4"
Chk'd:

B.M. 13029 R.R. Spk. S.W.S. 12" Elm
S.E. Emporia & 34th St.

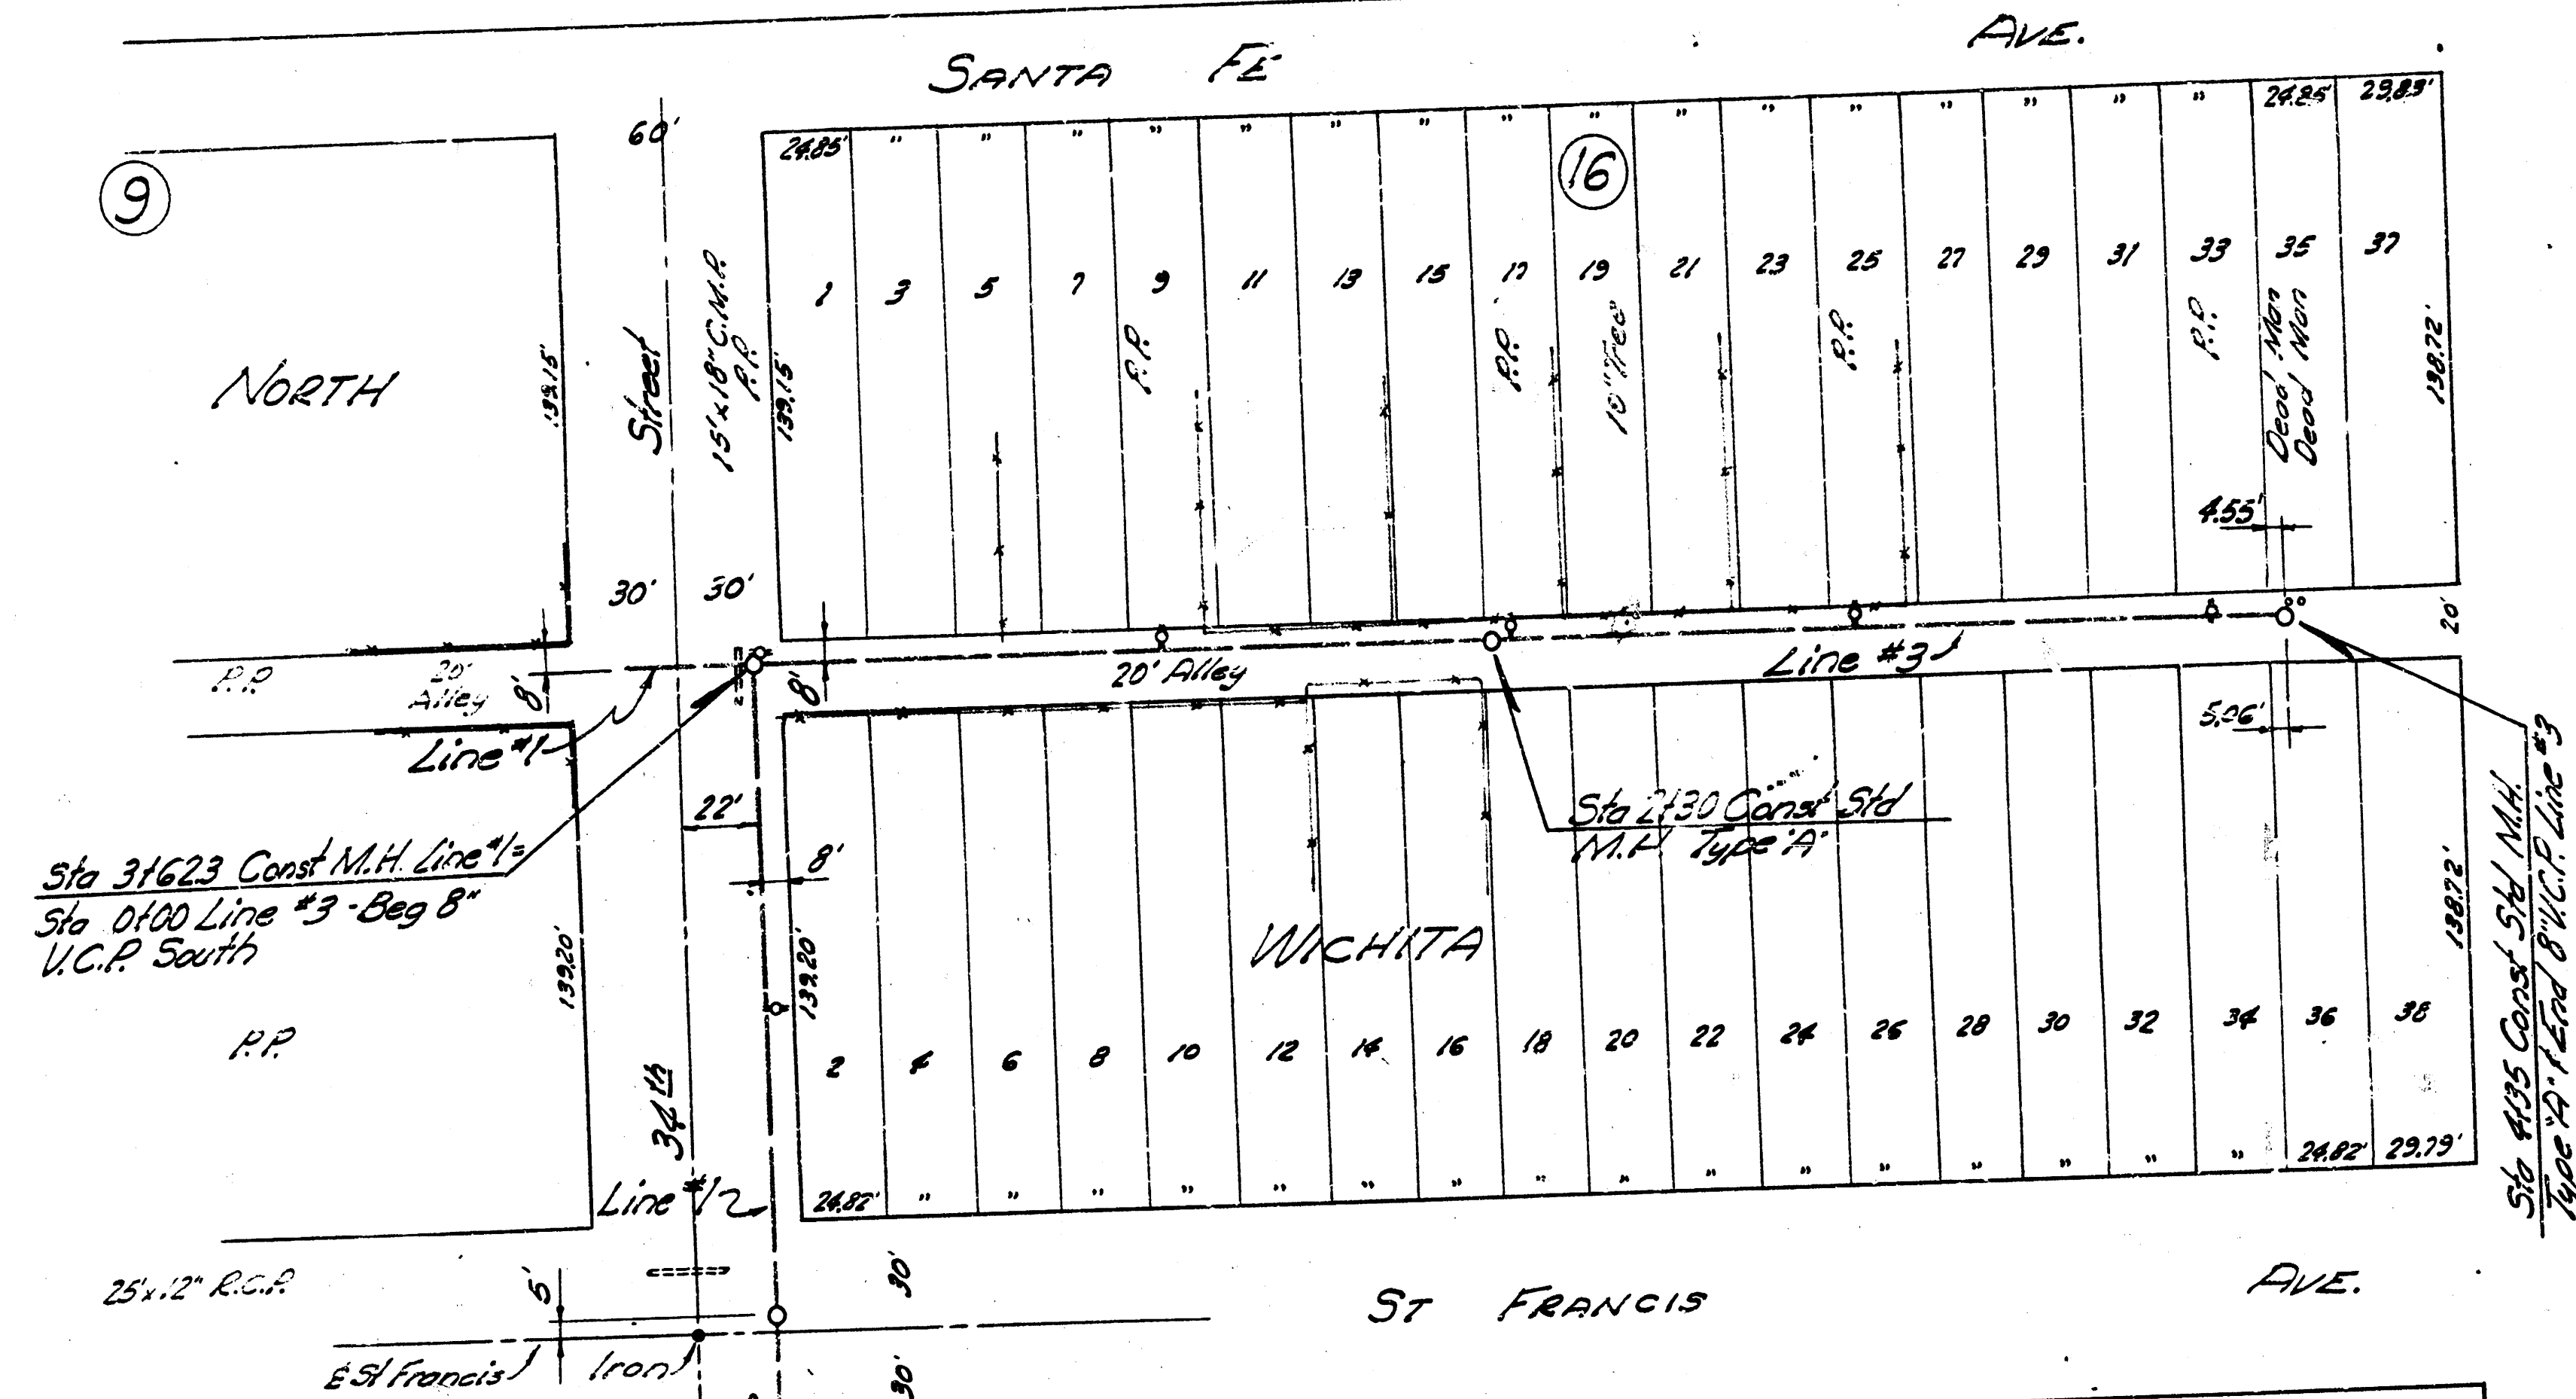

Scale: 1"=40' Plan
1"=40' Horiz
1"=4' Vert

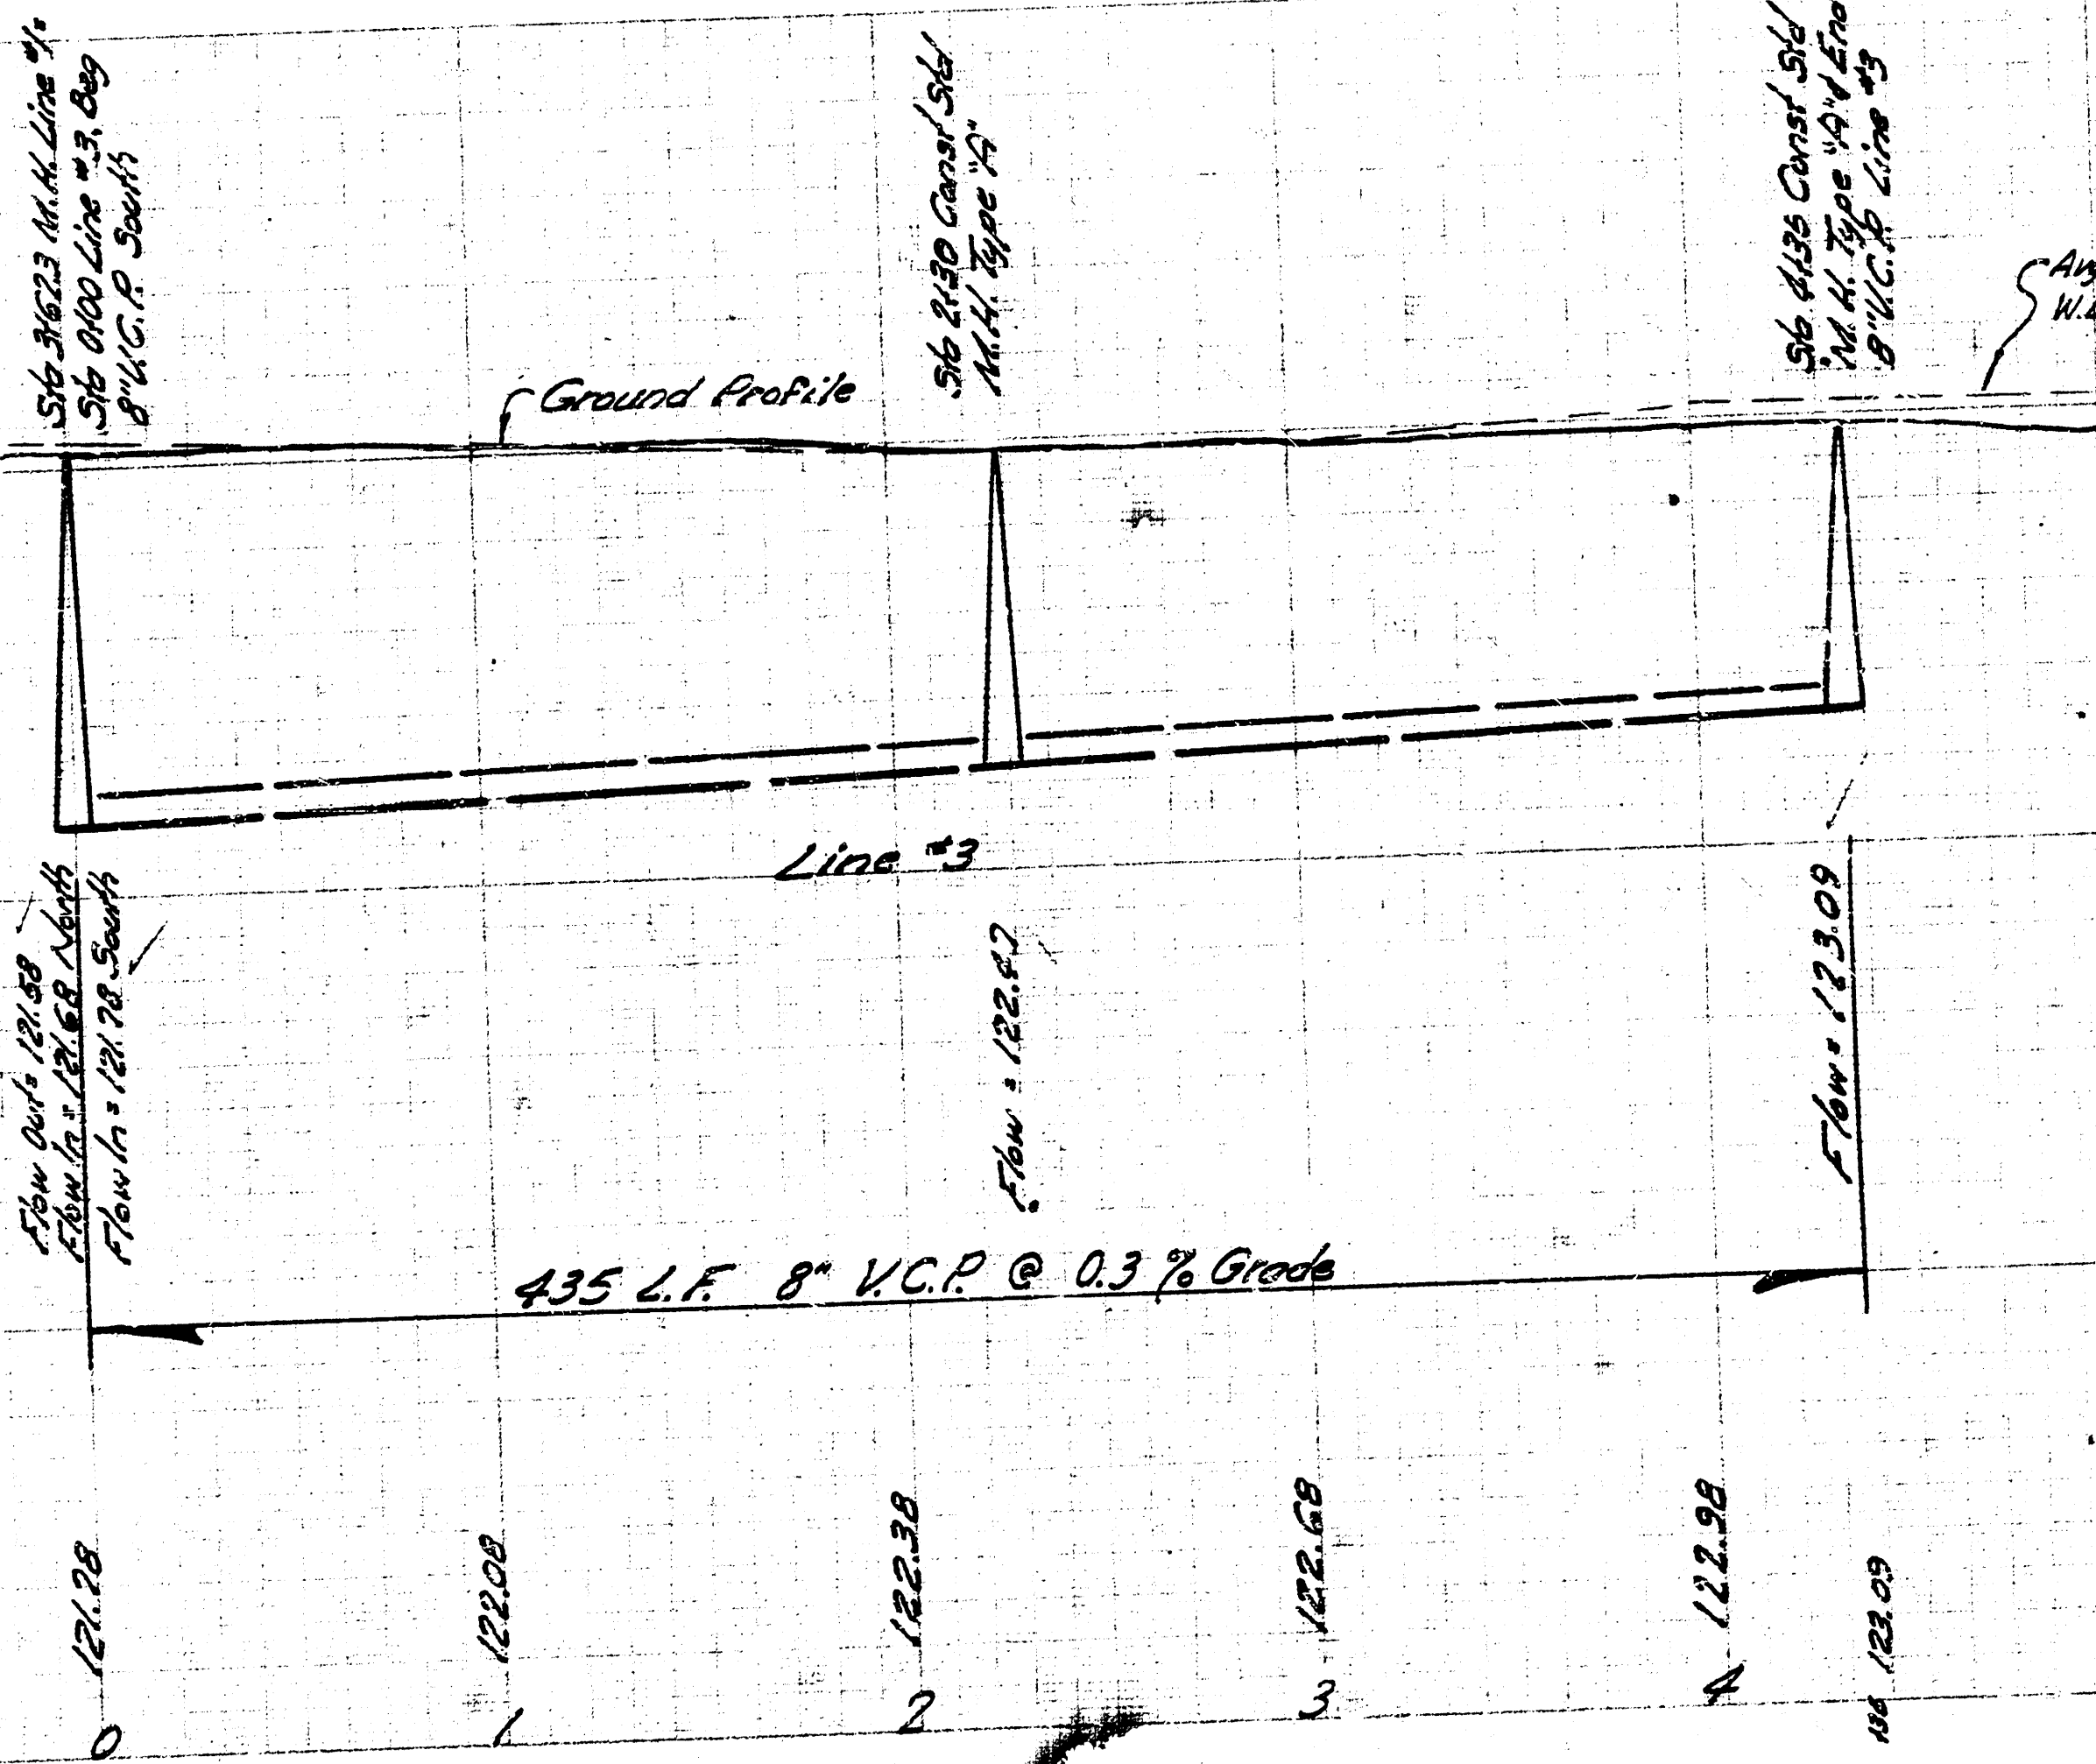

Sheet #2 of 2

LAT. 61, SUB. 4, S.S. No. 23
Plan C276