



B.M. 86.31 R.R. Spike N.S. P.P. W. side Midland Valley R.R. & S.S. 43 RD ST. 50.

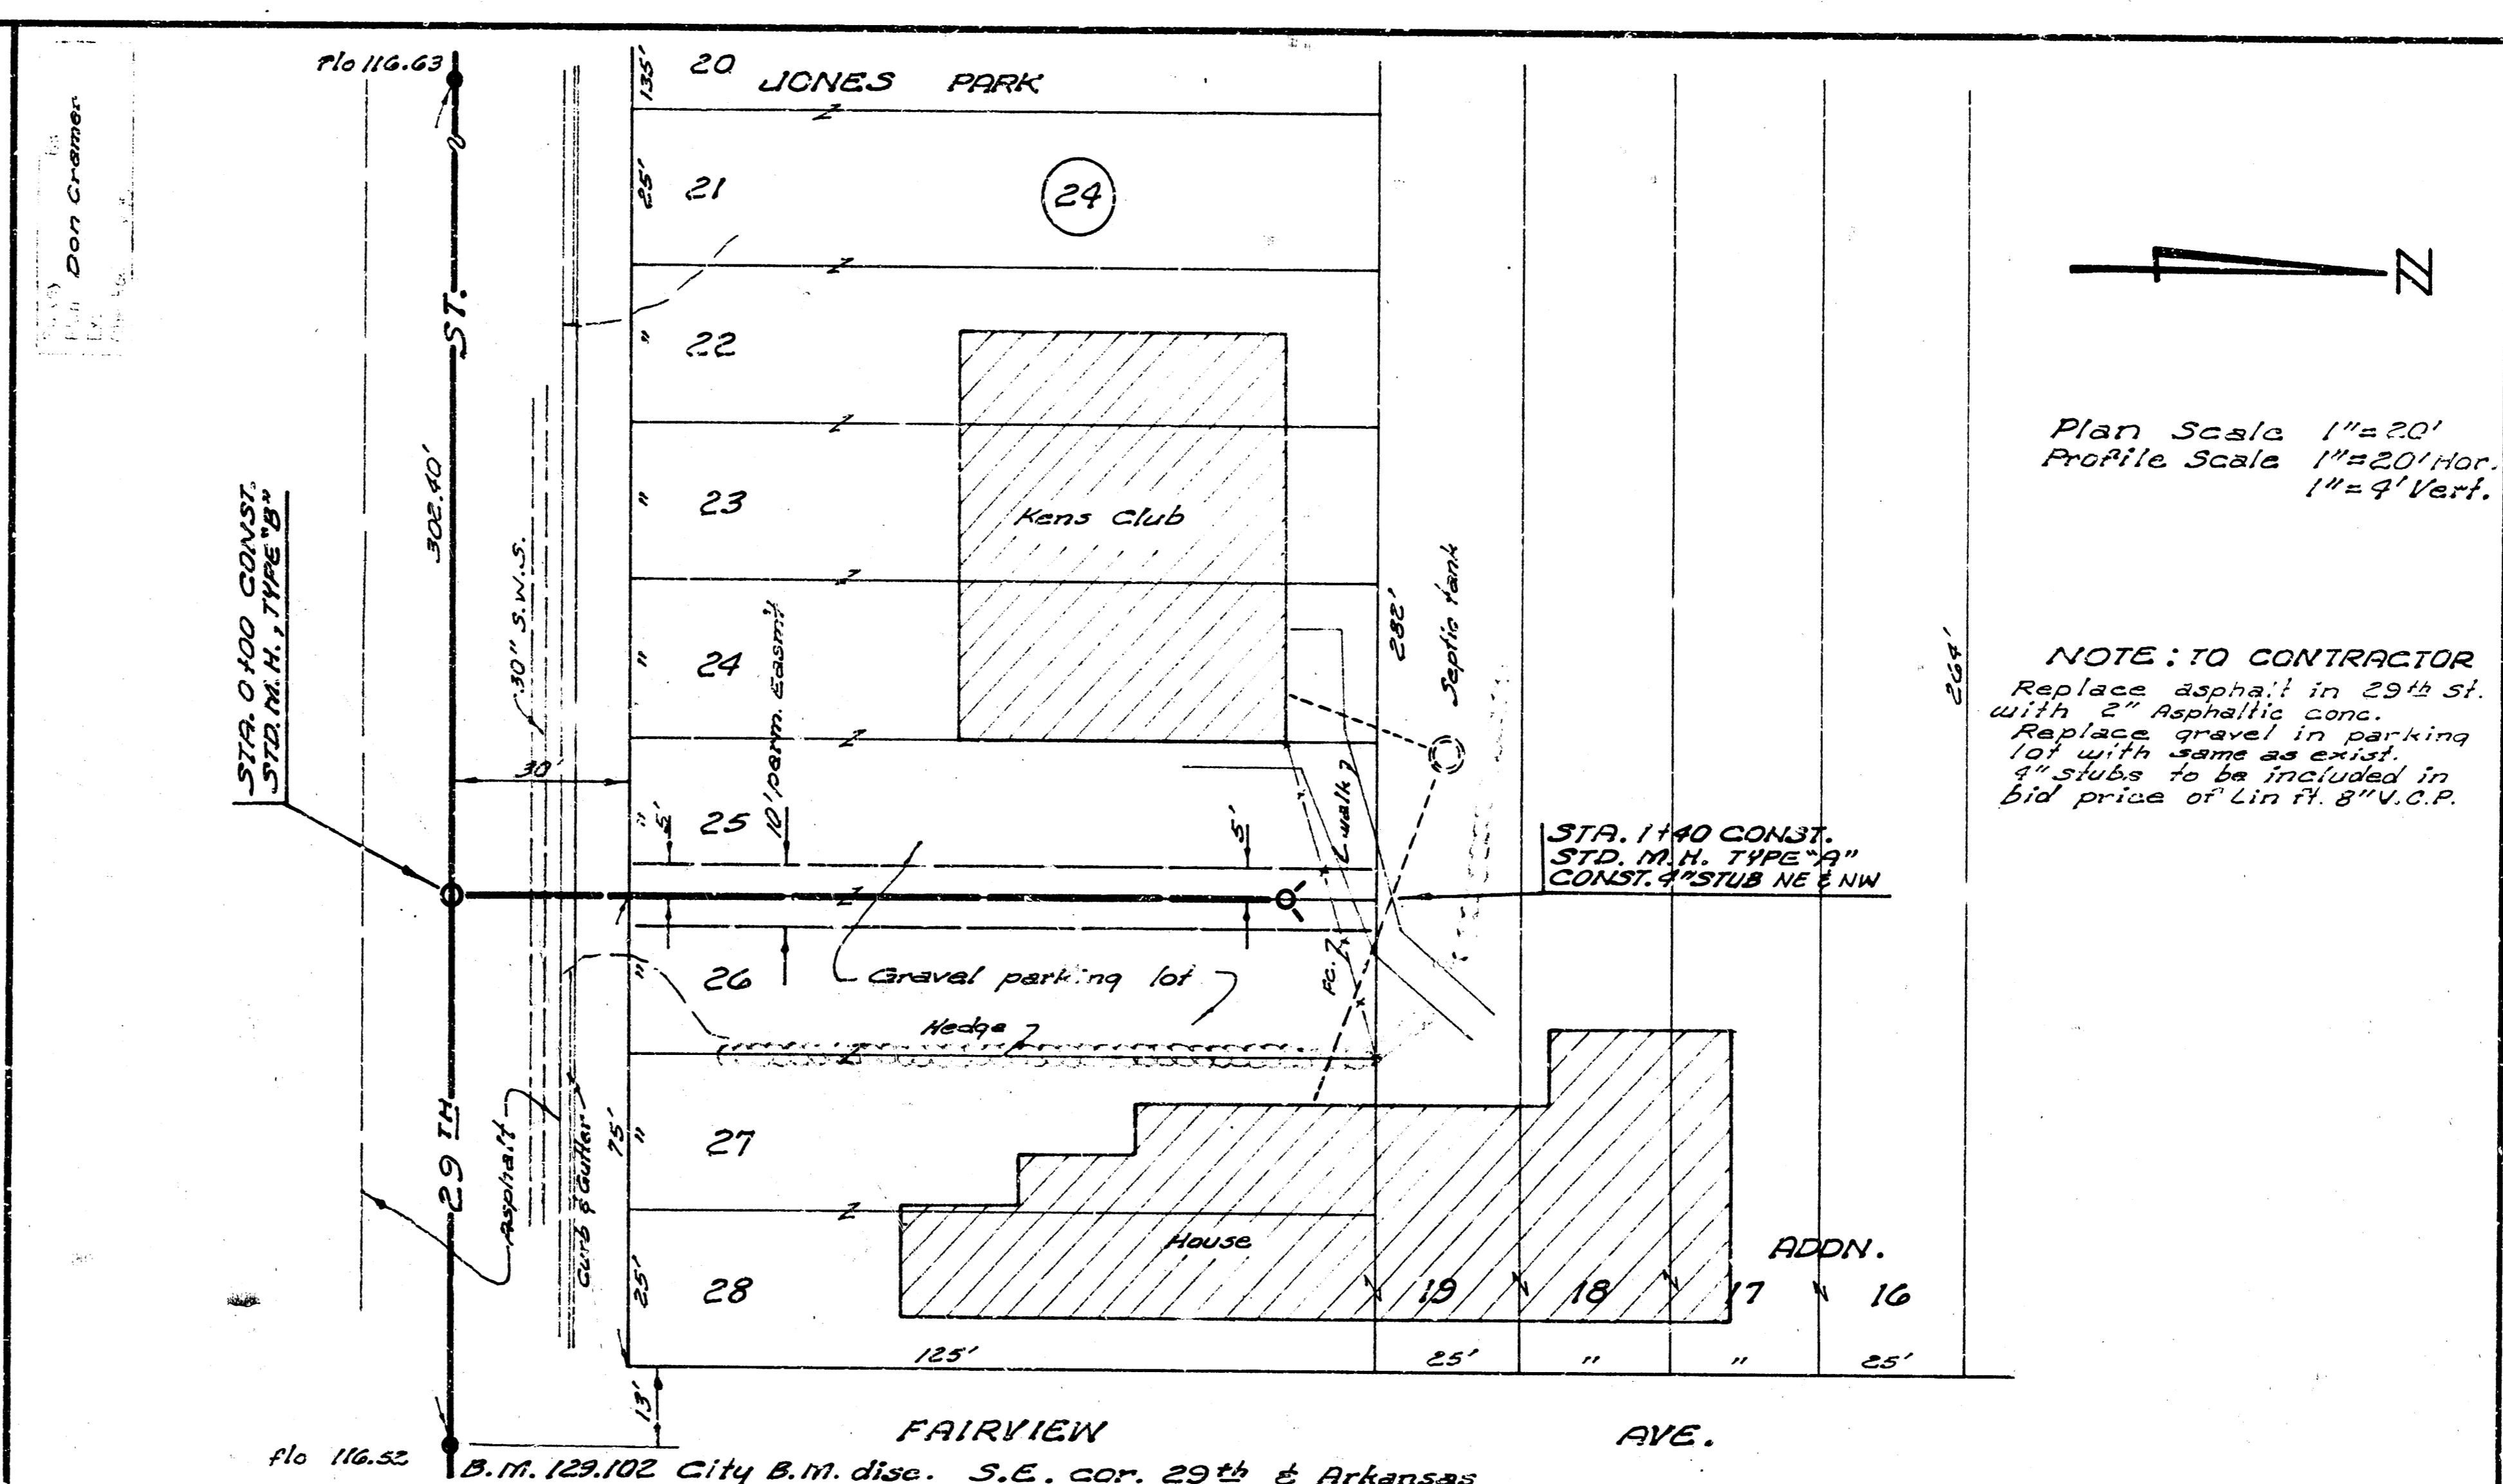

B.M. 129.102 City B.M. disc. S.E. cor. 29th & Arkansas

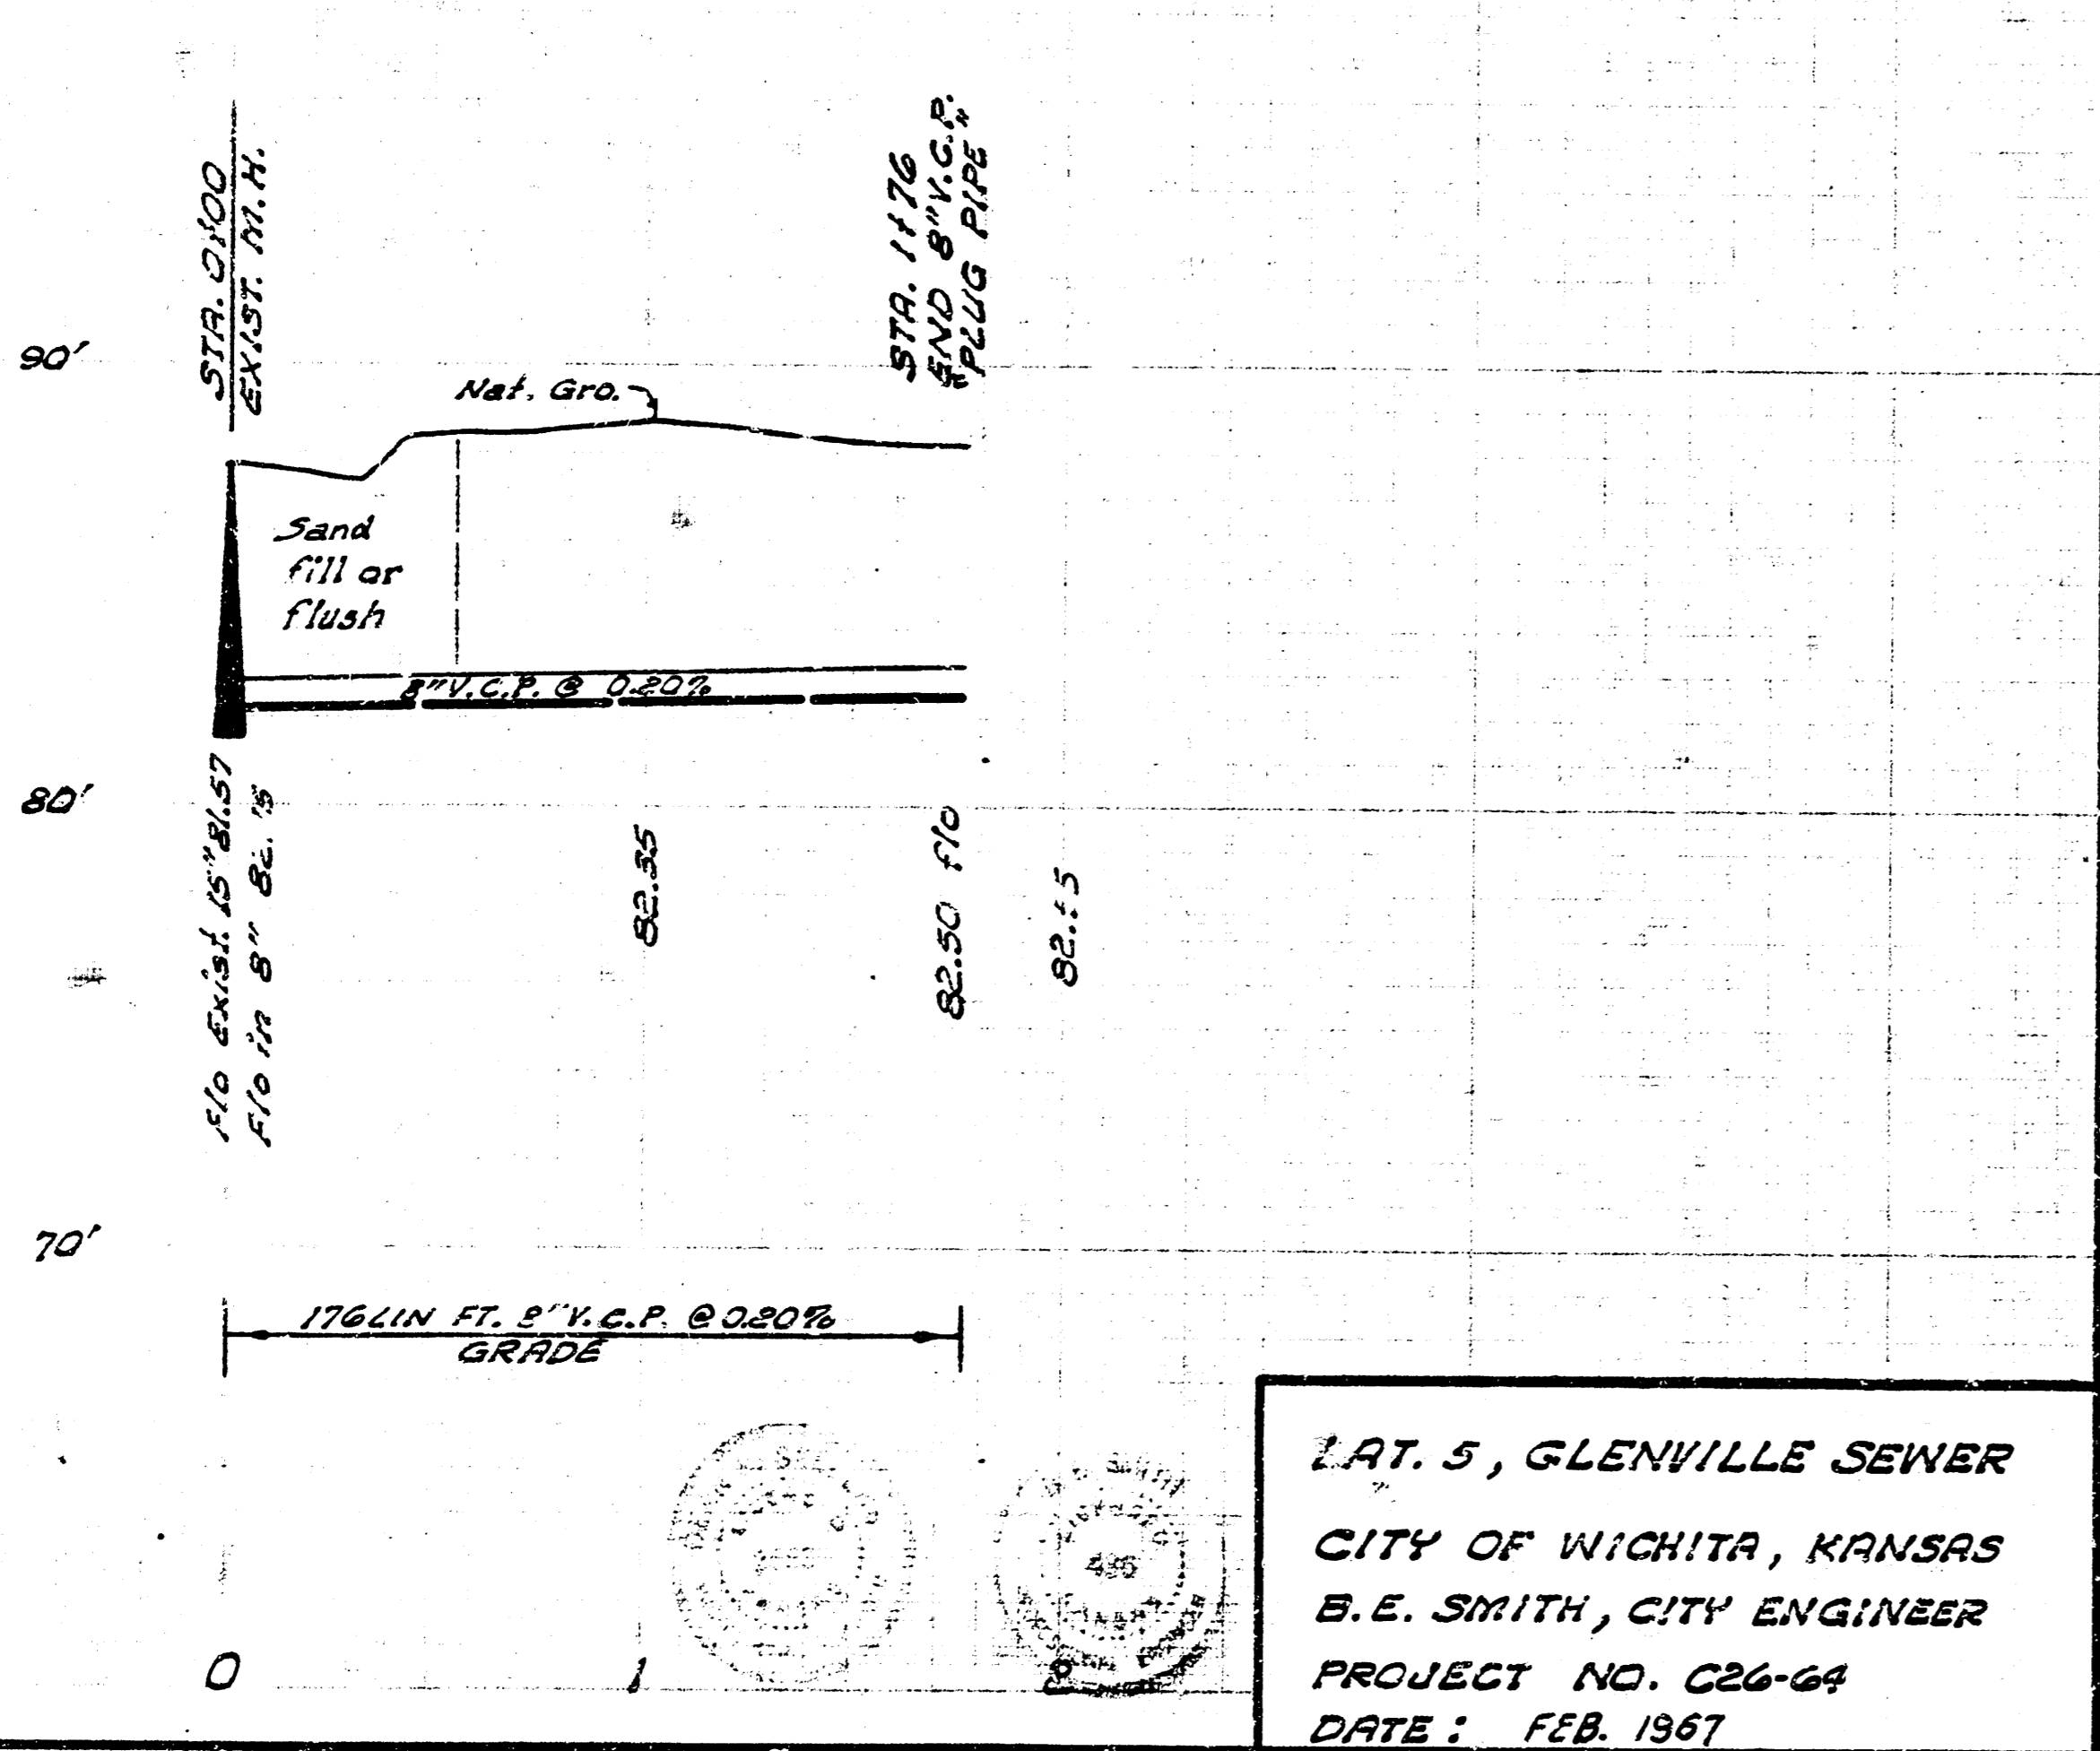