
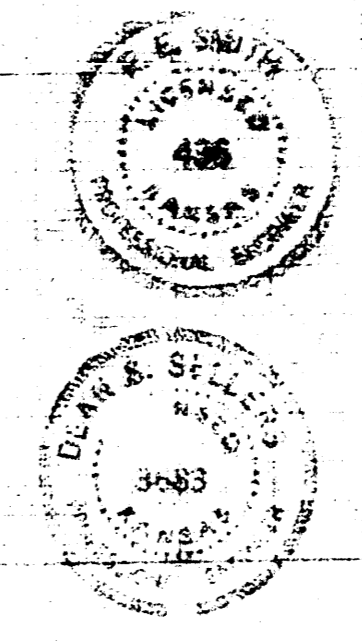


Mfgs. 44-40  
Schnitzler

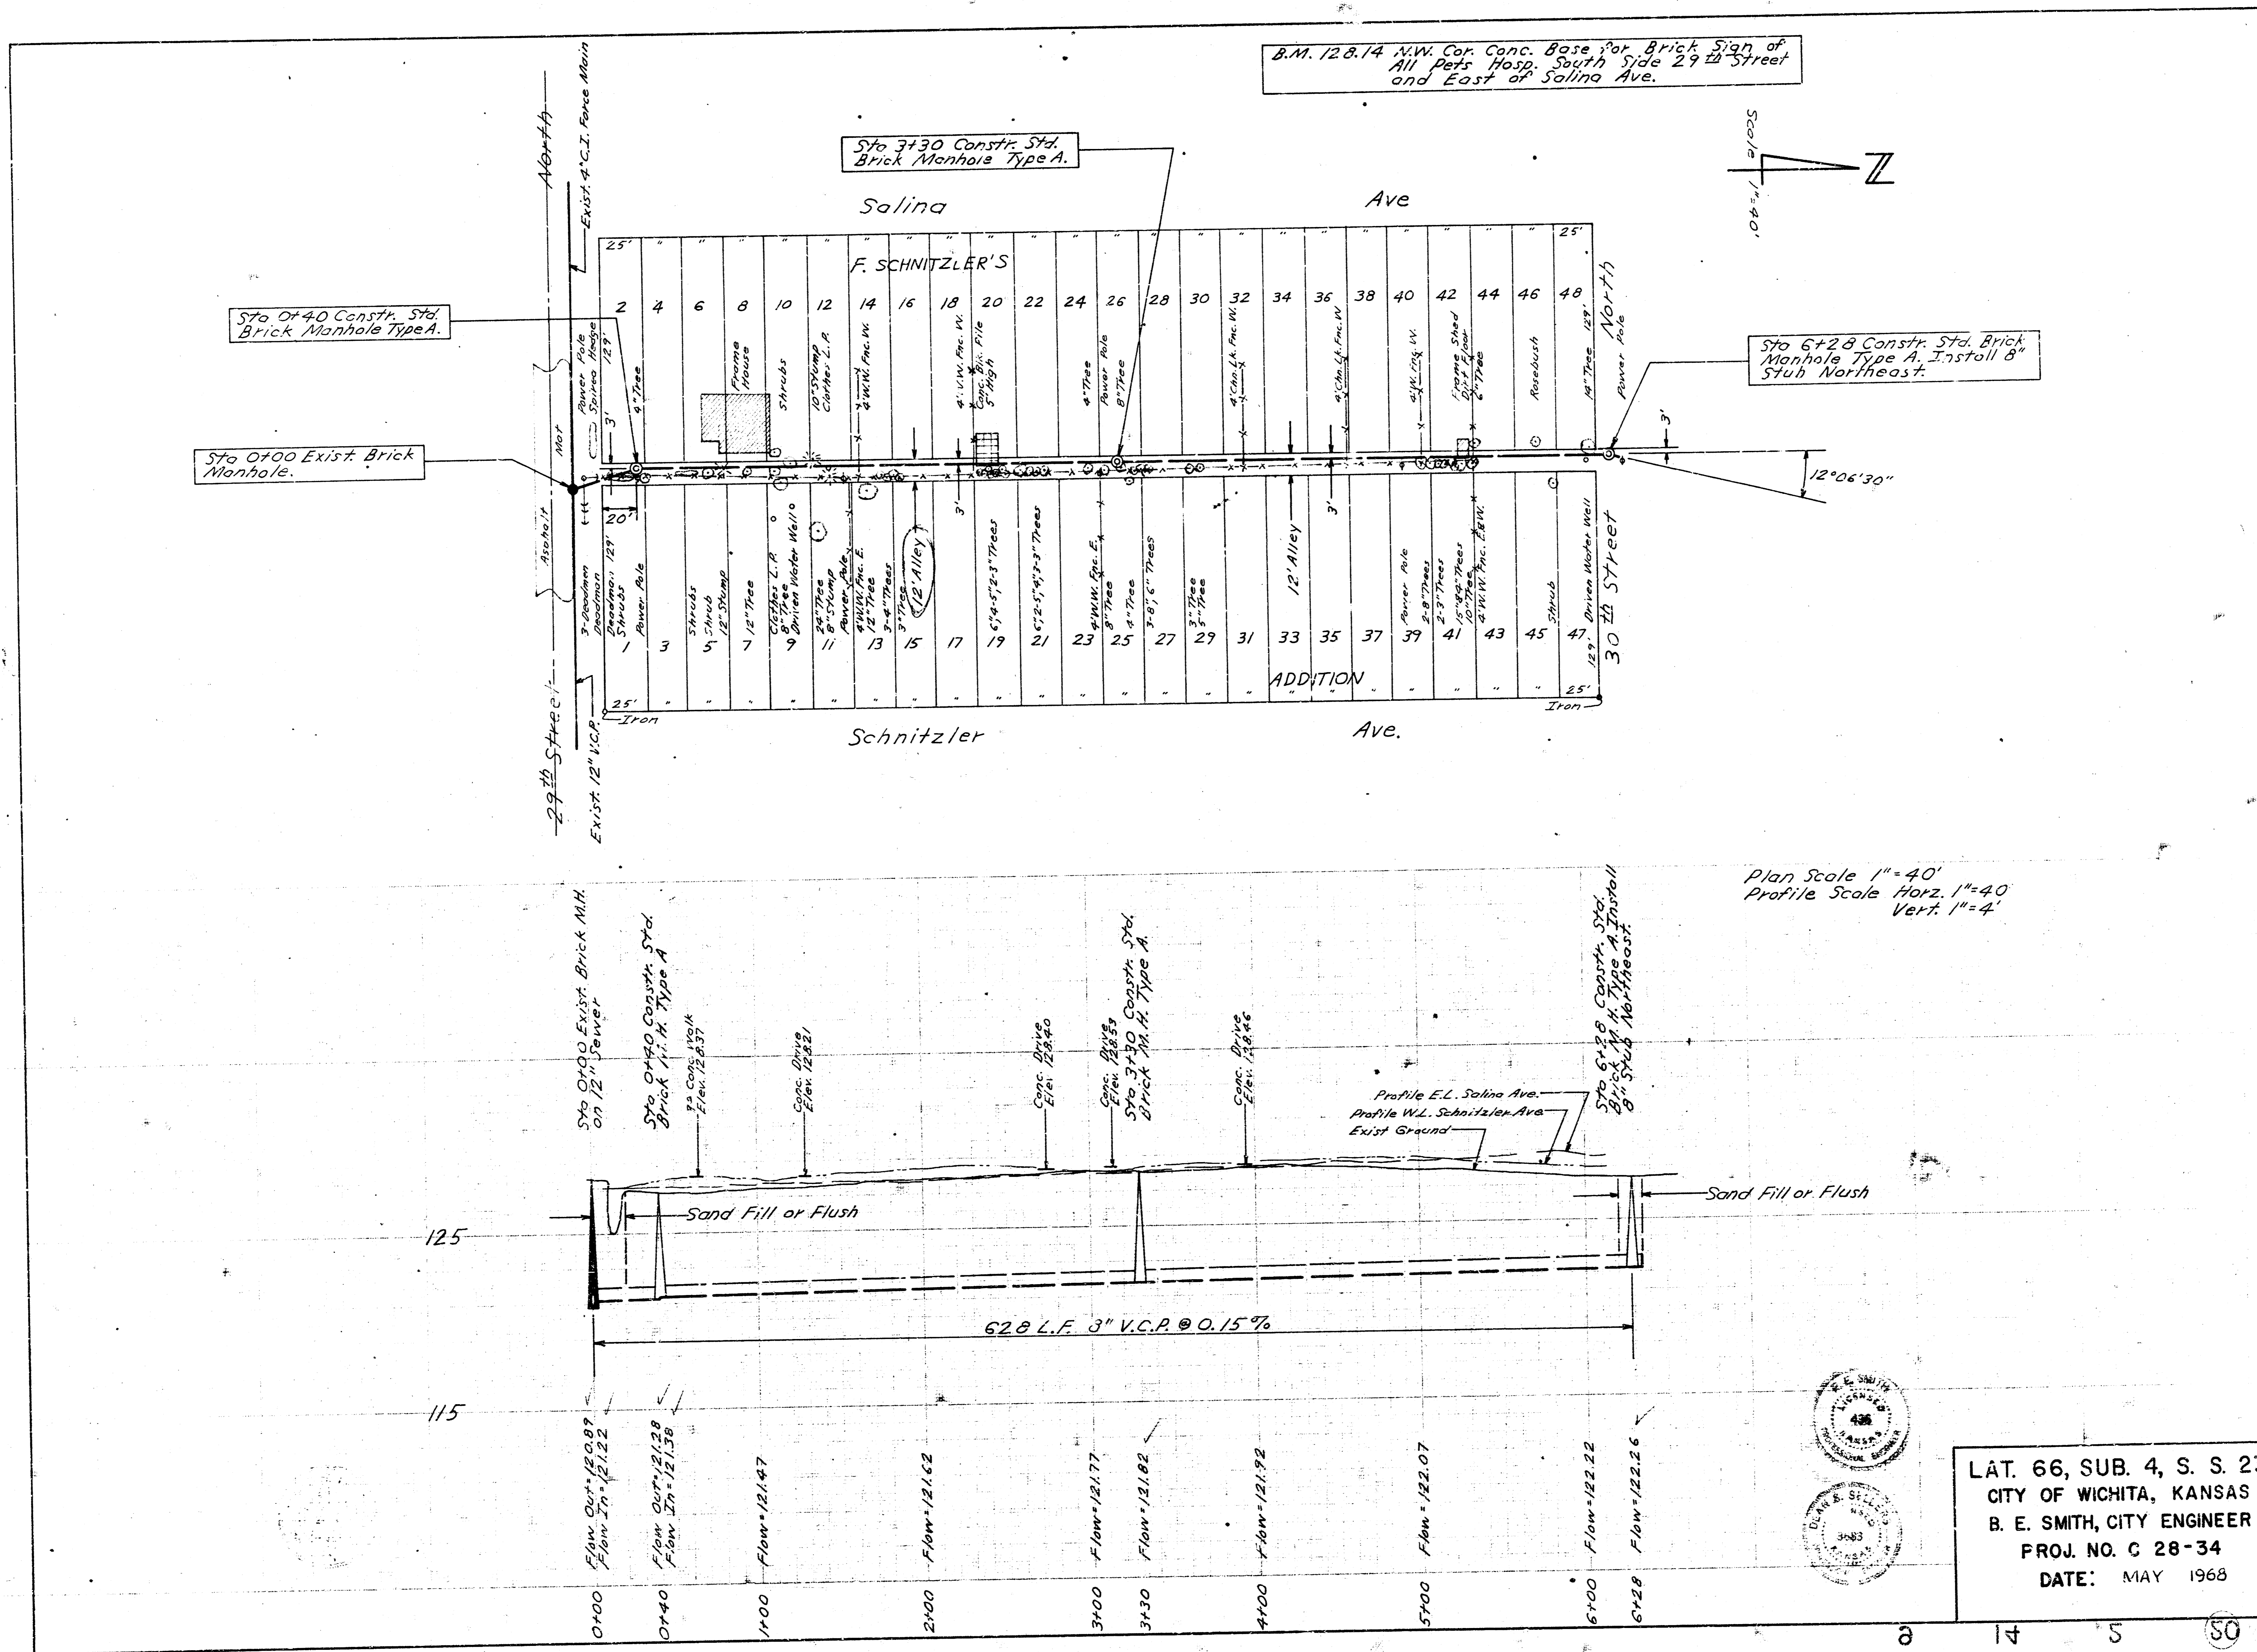

LAT. 66, SUB. 4, S. S. 23  
CITY OF WICHITA, KANSAS  
B. E. SMITH, CITY ENGINEER  
PROJ. NO. C 28-34  
DATE: MAY 1968

8 41 5 03