
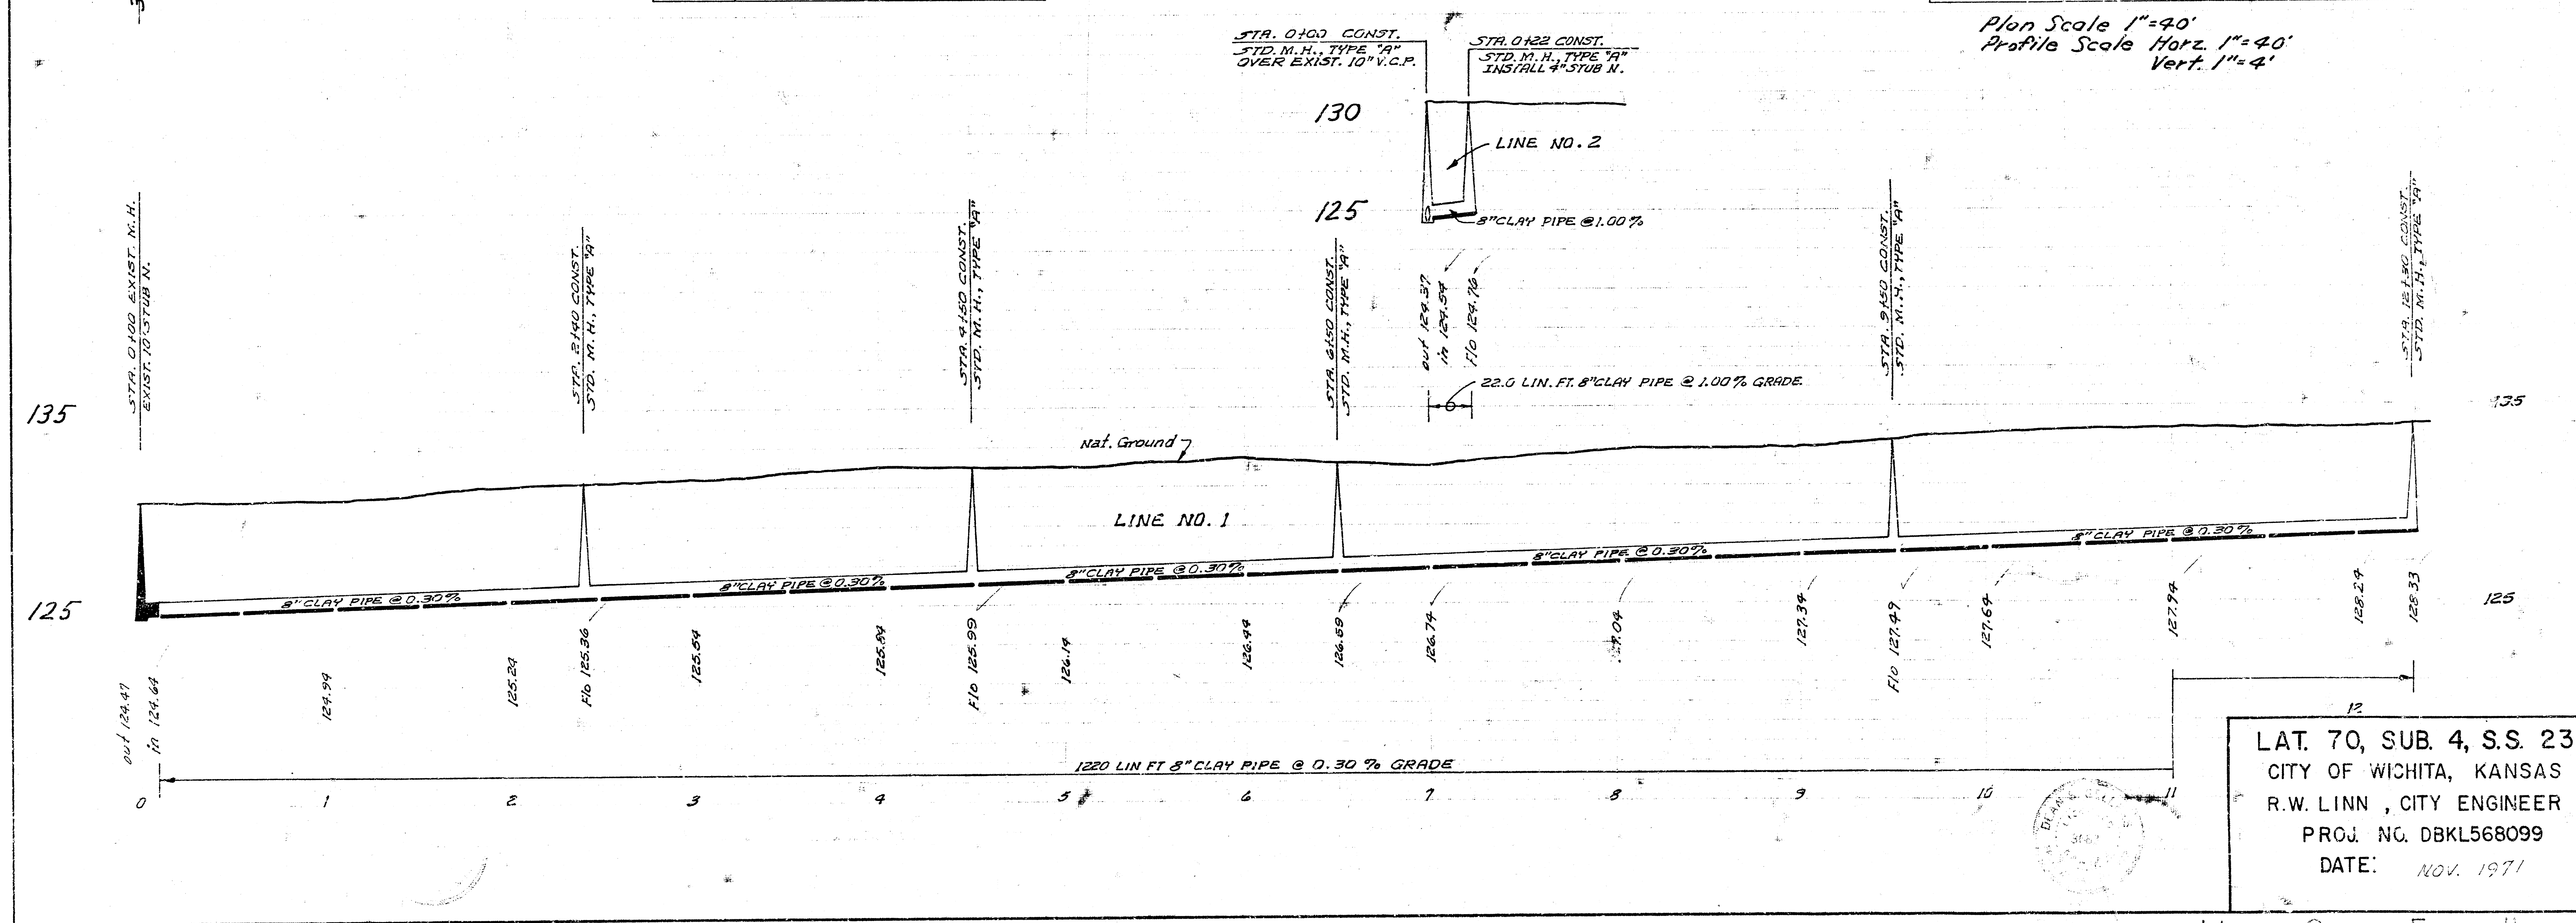


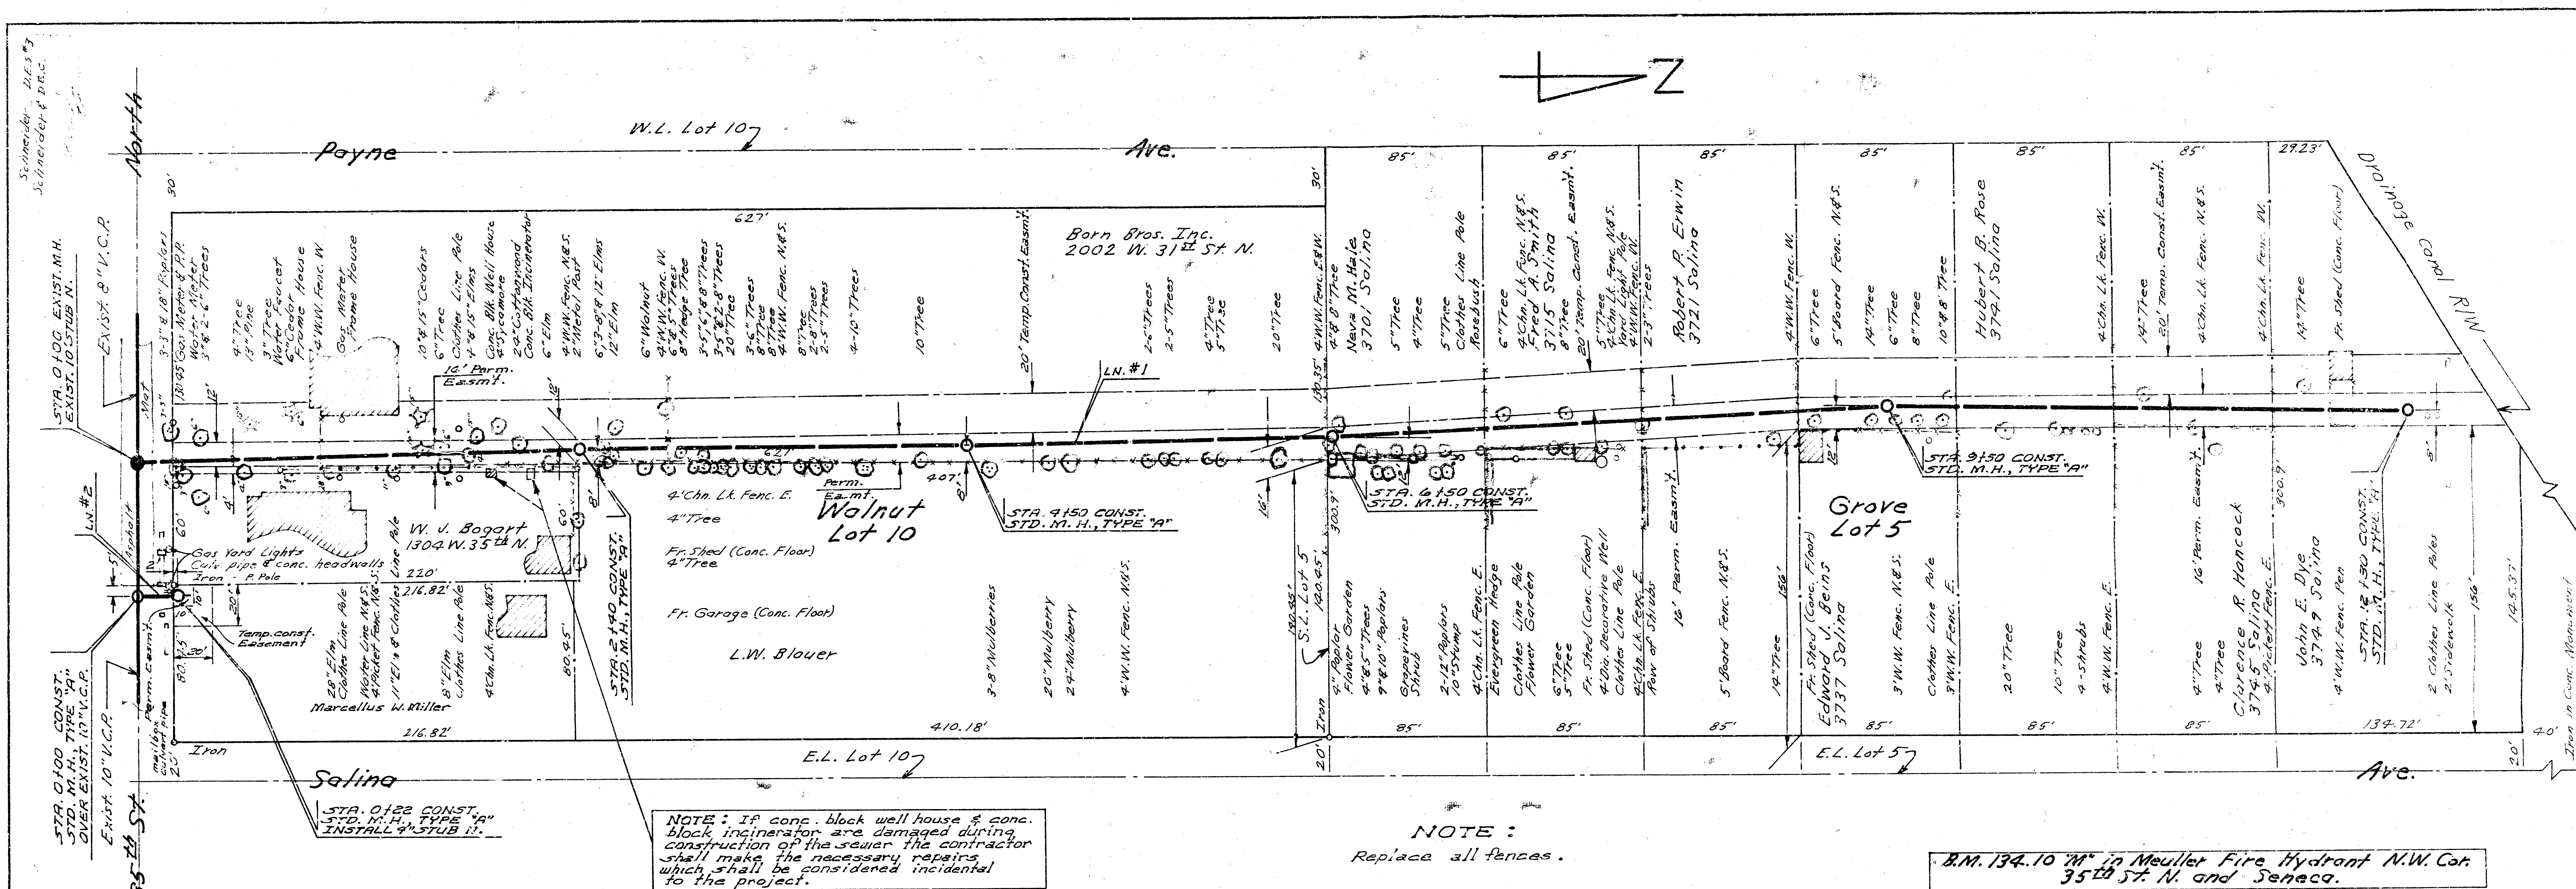

LAT. 70, SUB. 4, S.S. 23
 CITY OF WICHITA, KANSAS
 R.W. LINN, CITY ENGINEER
 PROJ. NO. DBKL568099
 DATE: NOV. 1971