
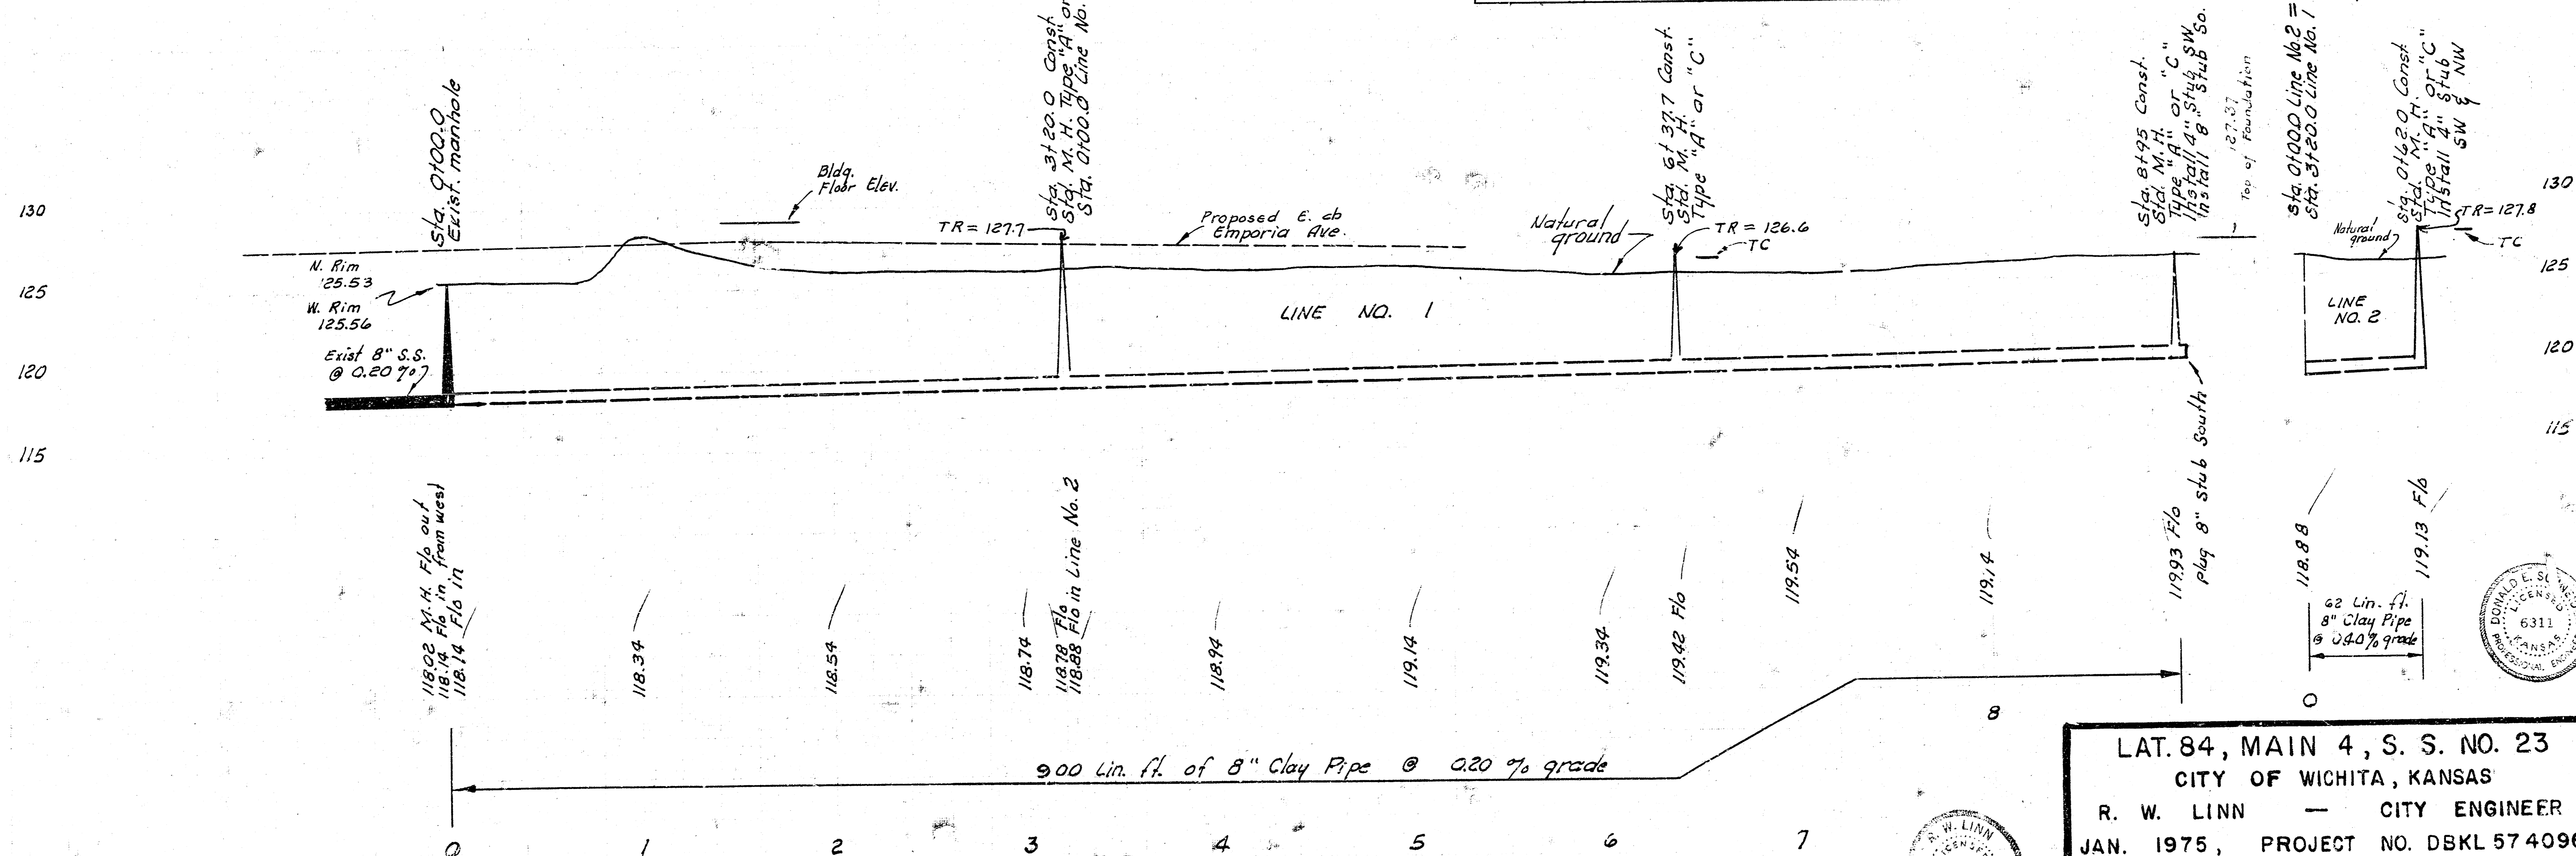


B. M. 126.91 City Std. Washington & 29th.

B. M. 127.68 R.R. Spike S. side  
P. Pole on N. Side 29th St. in line  
with E. curb on Emporia

Plan Scale 1" = 40'  
Profile Scale 1" = 40' Horiz.  
1" = 5' Vert.

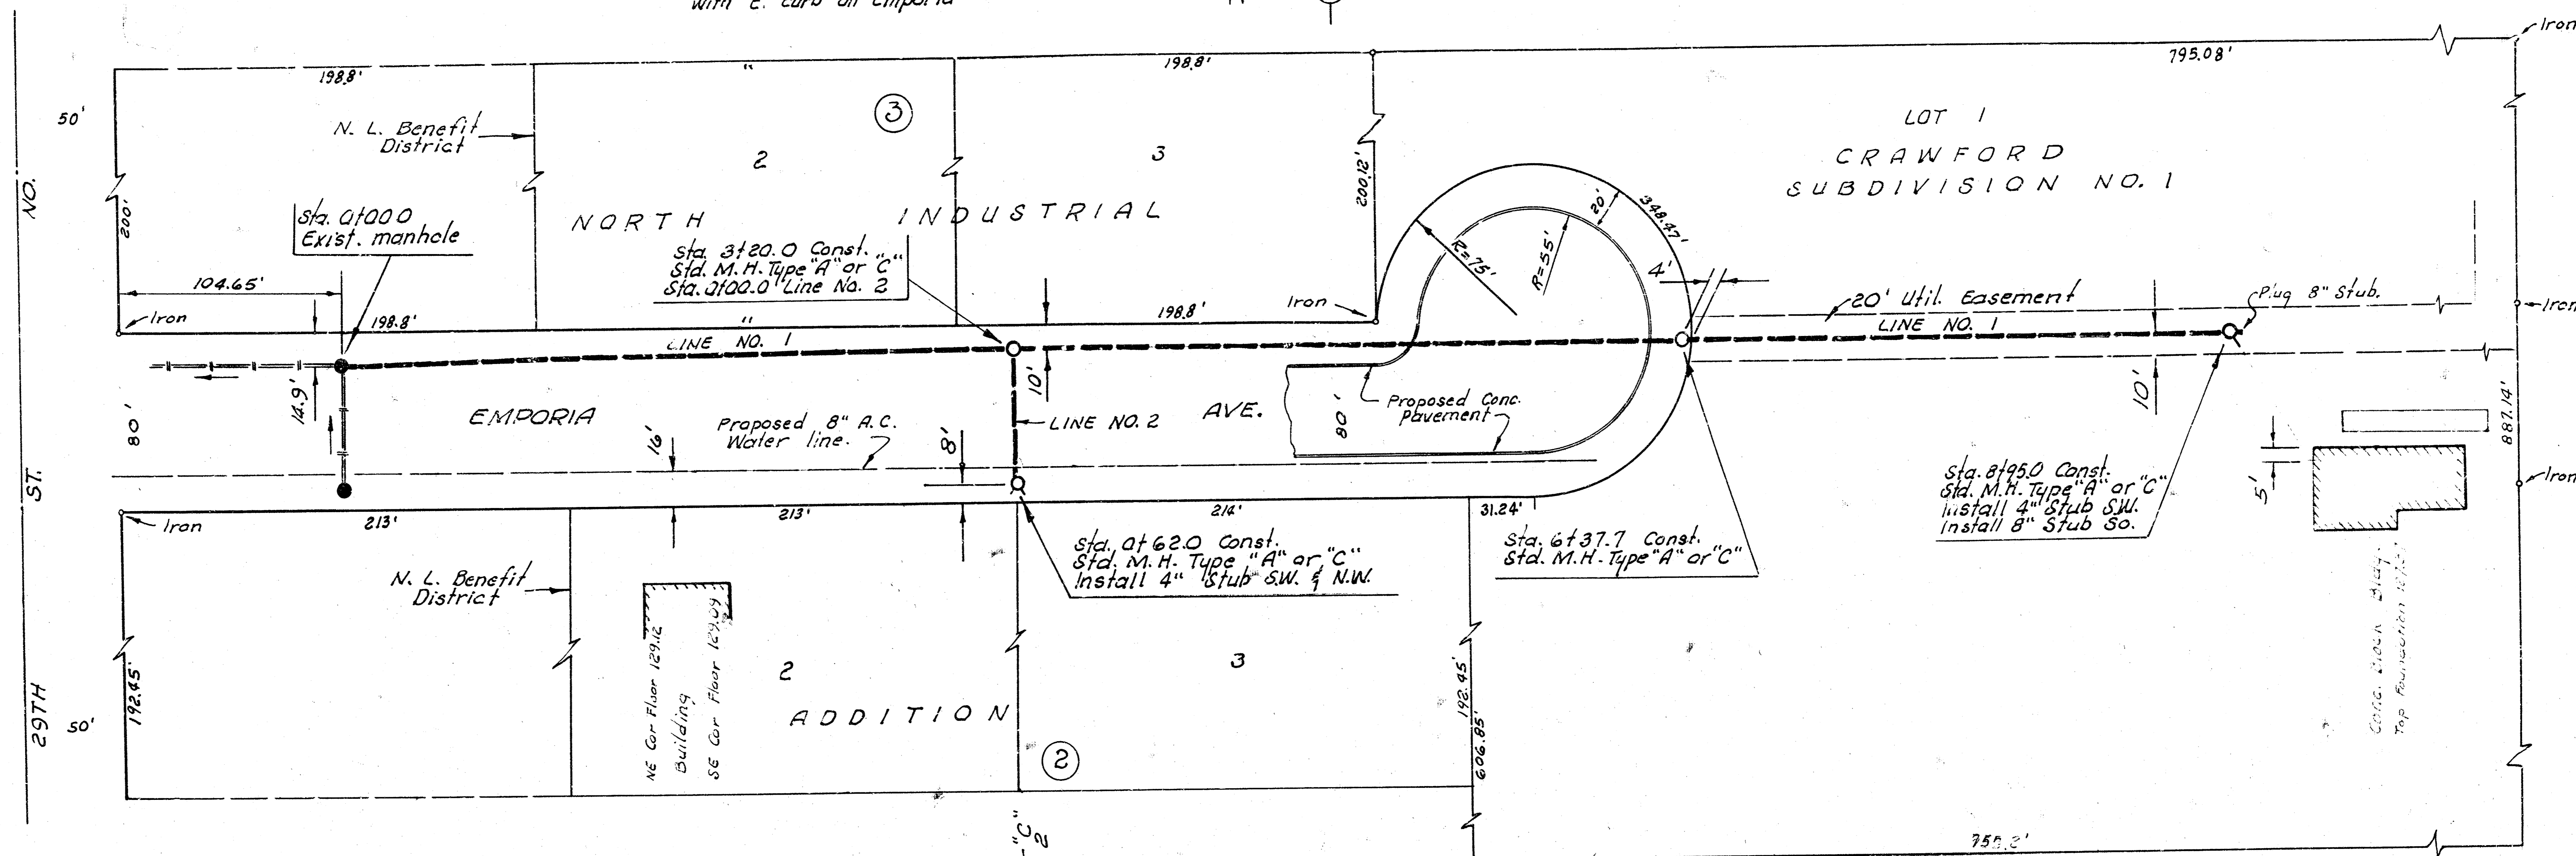

LAT. 84, MAIN 4, S. S. NO. 23  
 CITY OF WICHITA, KANSAS  
 R. W. LINN — CITY ENGINEER  
 JAN. 1975, PROJECT NO. DBKL 574096

